



TYPICAL 35' B-B (64' R/W) GRADING SECTION


COMPACTED FILL. ALL FILL PLACED WITHIN THIS AREA SHALL BE COMPACTED TO 90% STANDARD DENSITY. COST SUBSIDIARY TO BID ITEM FOR COMPACTED FILL (90%).

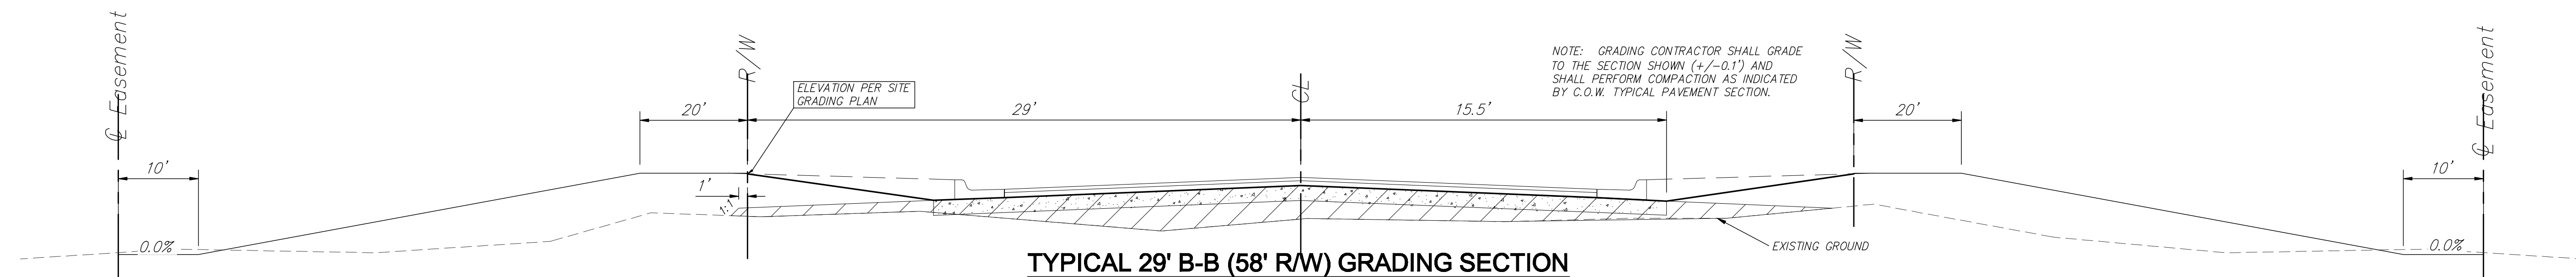

TYPICAL 29' B-B (58' R/W) GRADING SECTION

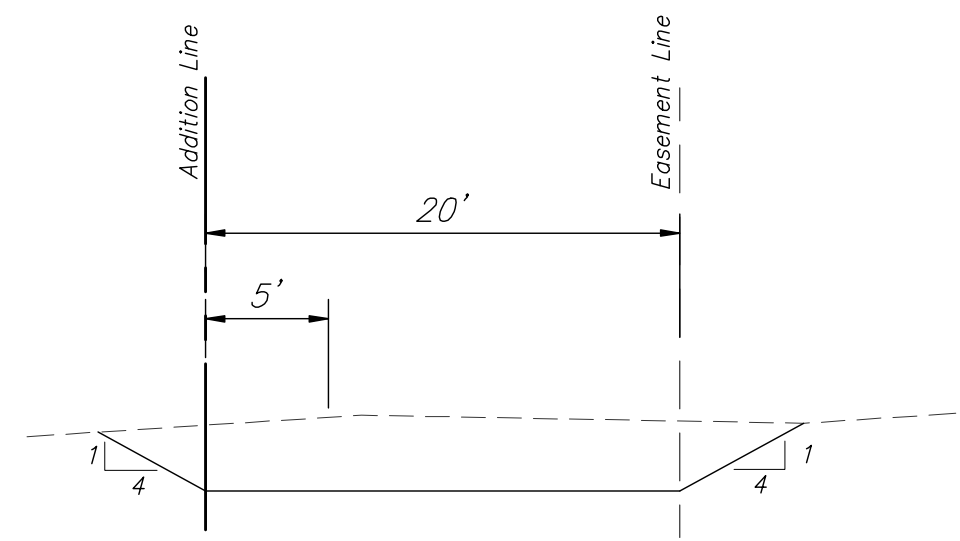

EASEMENT SECTION

Bellechase 2nd Addition Grading Typical Sections WICHITA, KANSAS			
	Ruggles & Bohm, P.A. Engineering, Surveying, Land Planning		DESIGN EJG DRAWN EJG PREPARED Nov. 19, 2008 UTILITY
	824 North Main Wichita, Kansas 67203 www.rbkansas.com		(316) 264-8008 (316) 264-4821 fax E-mail: info@rbkansas.com
DRAWING FILE Engineering Base (Grading Sections)	PROJECT NUMBER 468-84552	DATE Feb. 5, 2009	SHEET 3 OF 23