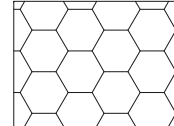
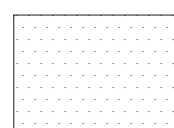
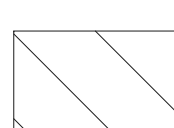
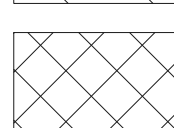

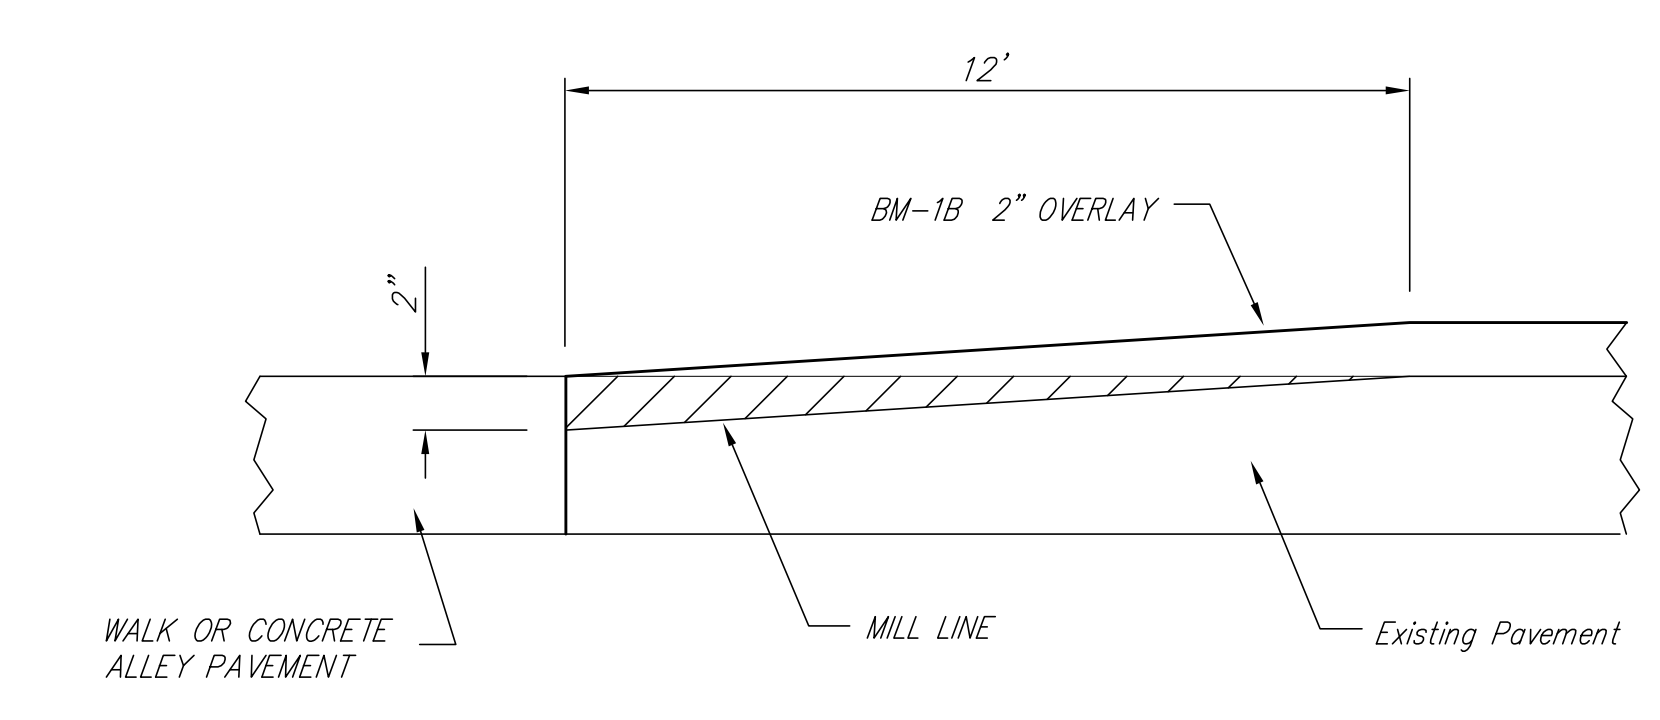
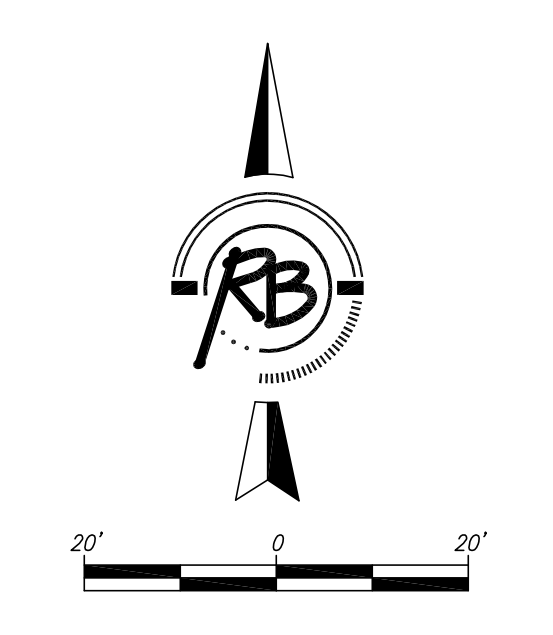
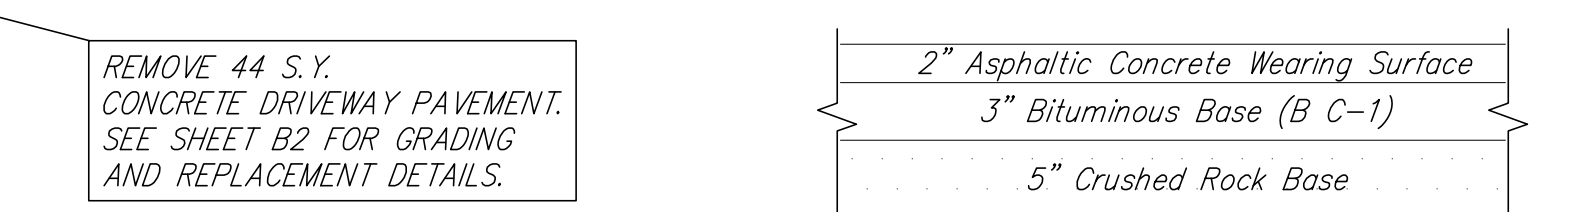


-  REPAIR 4" ASPHALT PAVEMENT
-  REMOVE 4" ASPHALT PAVEMENT
-  MILL & OVERLAY 2" ASPHALT SURFACE
-  12' EDGE MILL PER DETAIL THIS SHEET
-  CONSTRUCT 5" ASPHALT PAVEMENT W/ 5" CRUSHED ROCK BASE

NOTE: A.C. PAVEMENT REPAIR AS DIRECTED BY FIELD ENGINEER. ALL AREAS ARE TO BE SAW CUT FOR REMOVAL. DIMENSIONS INDICATED ARE FOR INFORMATION ONLY.

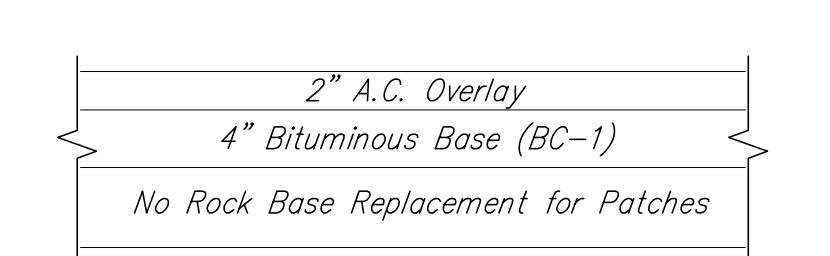


EDGE MILLING DETAIL



NEW ASPHALT CROSS SECTION (TYP.)

REMOVE 44 S.Y. CONCRETE DRIVEWAY PAVEMENT. SEE SHEET B2 FOR GRADING AND REPLACEMENT DETAILS.



REPAIR CROSS SECTION (TYP.)

PAVEMENT PATCHING & REPAIR PLAN INTRUST ARENA PARKING LOT B WICHITA, KANSAS			
	Rugles & Bohm, P.A. Engineering, Surveying, Land Planning		
	924 North Main Wichita, Kansas 67203 www.rbkansas.com	(316) 264-0008 (316) 264-4621 fax E-mail: info@rbkansas.com	DESIGN KWL DRAWN RLS REVIEW UTILITY DATE July 7, 2009
DRAWING FILE Eng Base b1 { }	PROJECT NUMBER	SHEET B4 OF B9	JOB NO. 3420T