



STA. 16+09 BEGIN 6" WHITE LINE.

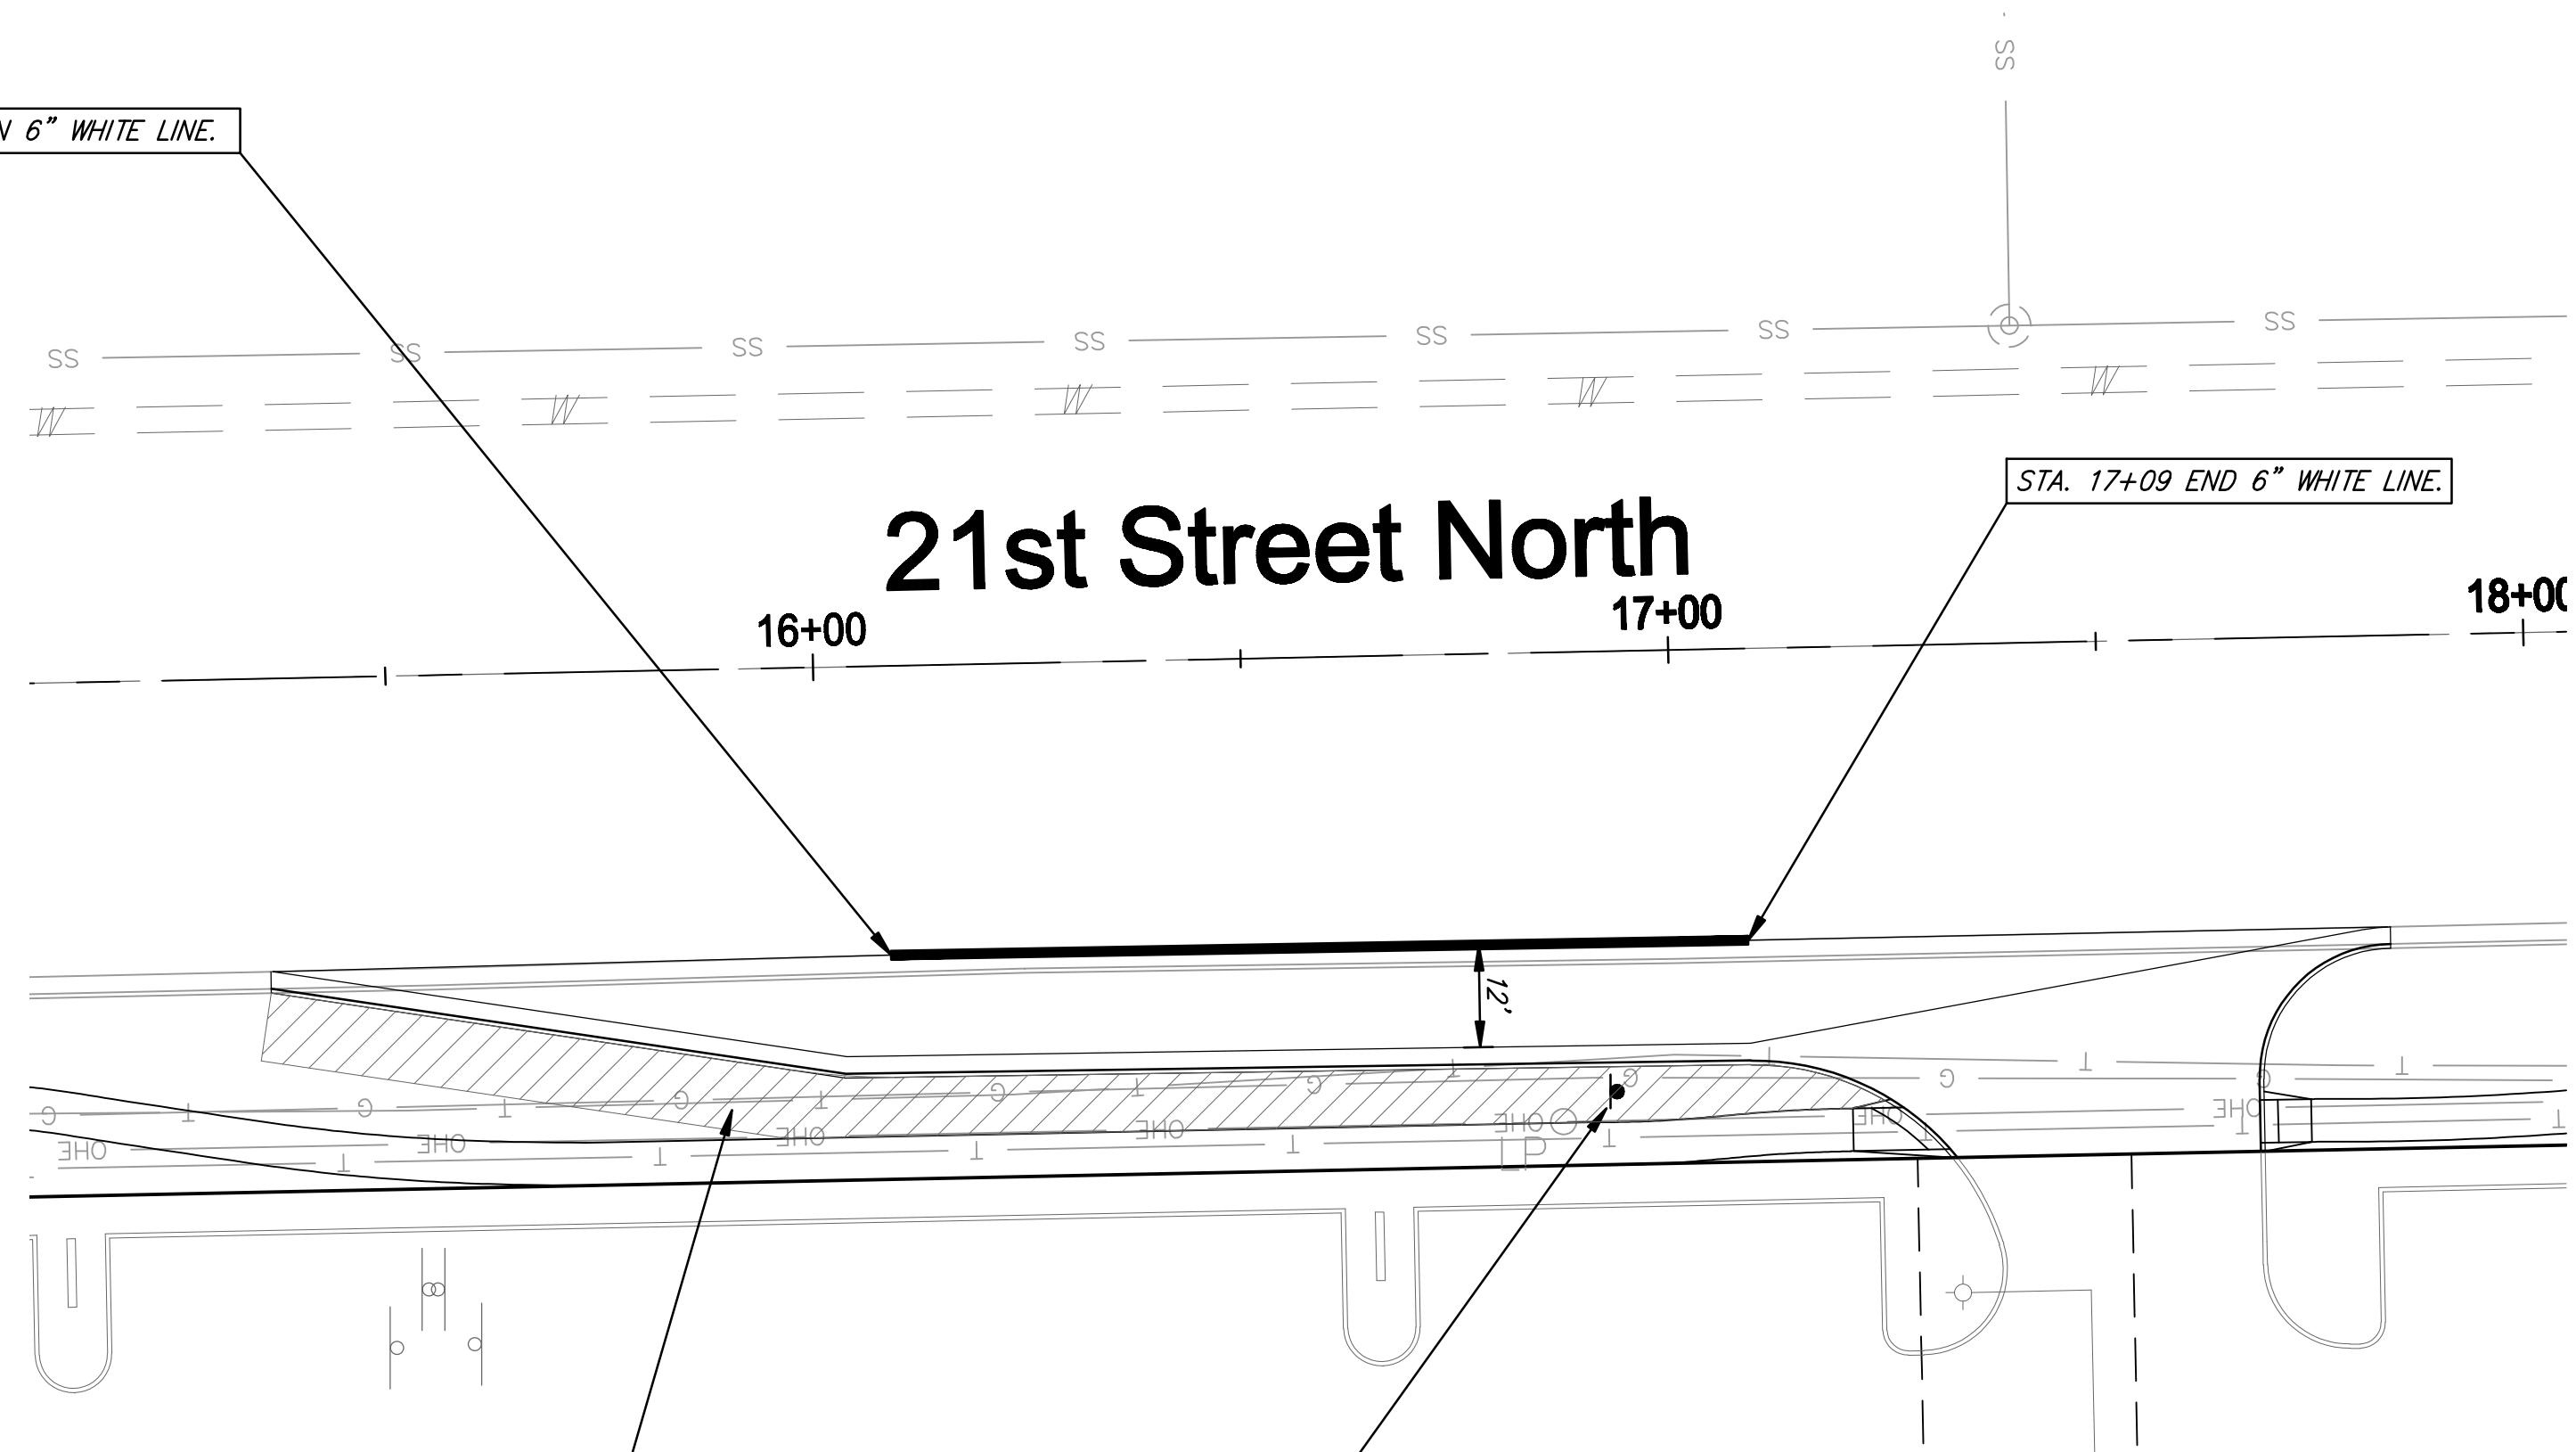

STA. 17+09 END 6" WHITE LINE.

R3-7R  
(30' x 30')  
RIGHT LANE  
MUST  
TURN RIGHT

PLACE 48 S.Y. EROSION CONTROL MAT  
AS SHOWN IN DETAIL ON SHEET 9.

<b>21ST AND CRANBROOK PAVEMENT MARING / SIGNING PLAN WICHITA, KANSAS</b>			
	<b>Rugles &amp; Bohm, P.A.</b> Engineering, Surveying, Land Planning		<small>DATE</small> AML <small>NO.</small> AML <small>REV.</small> <small>DATE</small> 
	<small>224 North Main Wichita, Kansas 67203 www.rugles.com</small>		<small>PHONE NUMBER</small> 472-84831 <small>DATE</small> July 14, 2009 
<small>ENGINEERING FILE</small> ENGINEERING BASE [03 Erosion Control]		<small>PROJECT NUMBER</small> 472-84831	
			<small>SHEET</small> 3 <small>TOTAL</small> 10