

WATER DISTRIBUTION SYSTEM IMPROVEMENTS

TO SERVE


FONTANA 4TH ADDITION - PHASE 1

OCA NO. 735439

CITY OF WICHITA PROJECT NO. 448-90426

CITY OF WICHITA, KANSAS

JAMES L. ARMOUR, P.E. - CITY ENGINEER

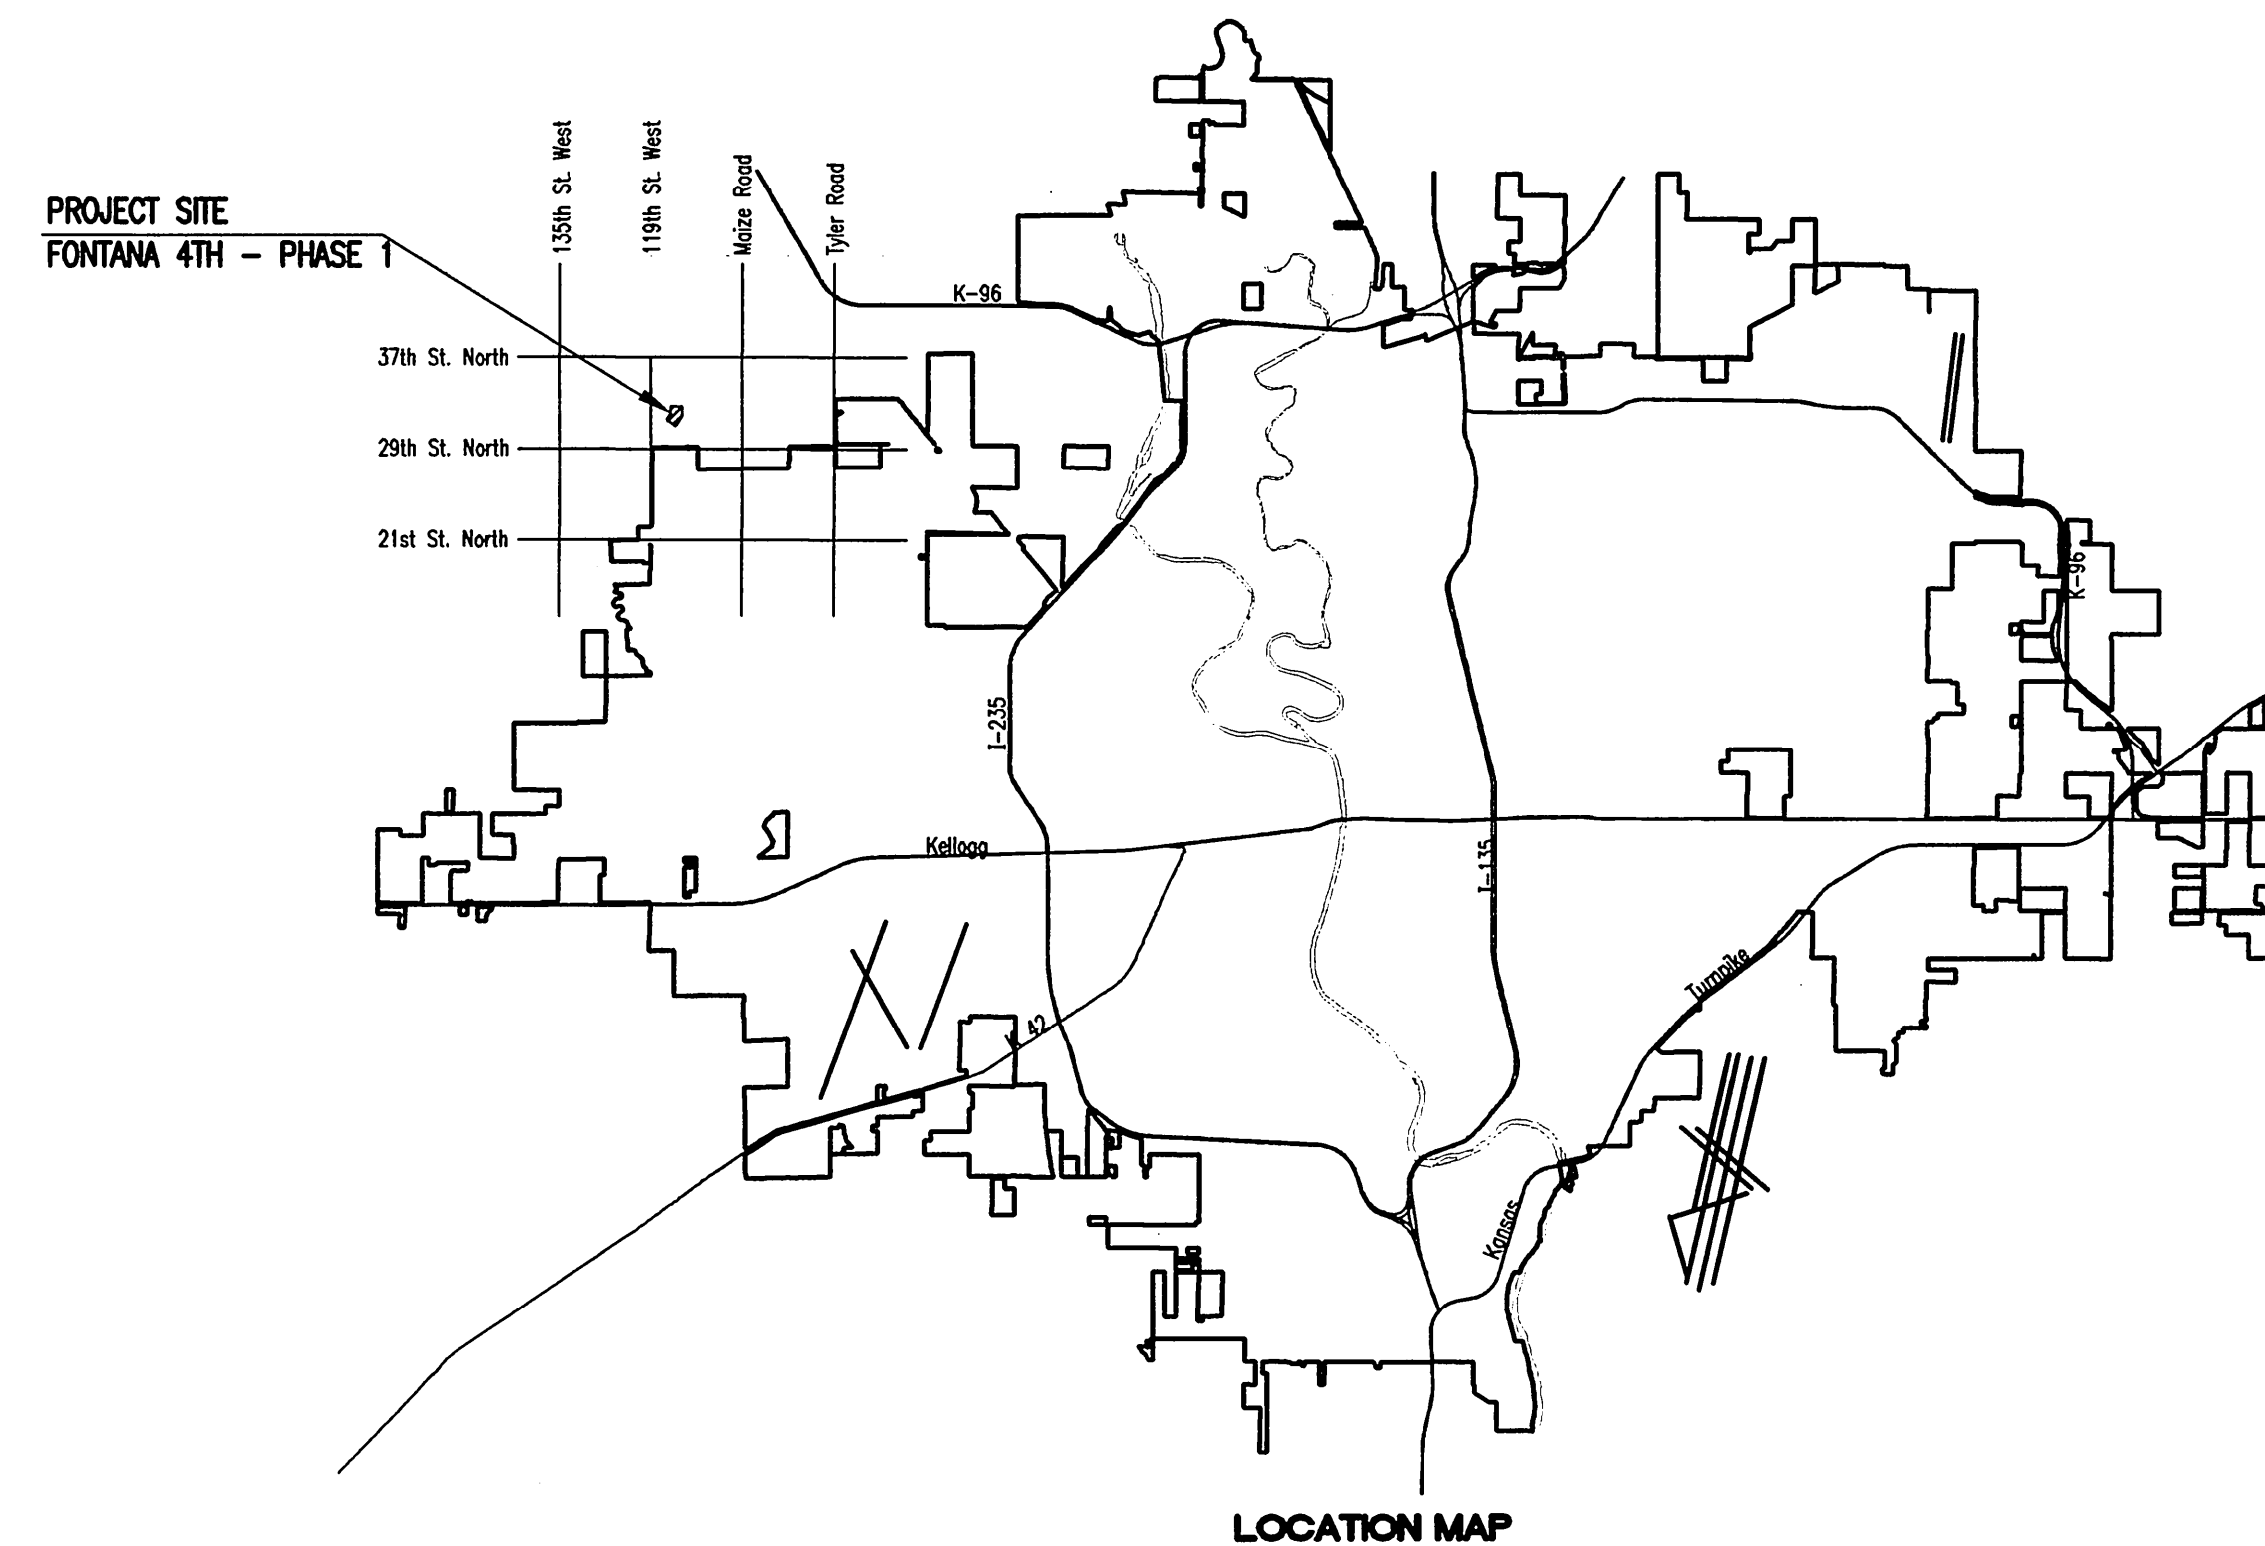

INDEX OF SHEETS

SHEET NO. 1	TITLE SHEET
SHEET NO. 2	KEY MAP AND GENERAL NOTES
SHEET NO. 3	STANDARD DETAILS
SHEET NO. 4-8	PLAN/PROFILE
SHEET NO. 9	PLAT
SHEET NO. 10-11	PLAT COORDINATE SHEETS
SHEET NO. 12-15	SOIL EROSION BMP DETAILS
SHEET NO. 16	EROSION PROTECTION PLAN

CONSTRUCTION SCHEDULE/SEQUENCE

THE CONTRACTOR FOR EACH OF THE FOLLOWING FONTANA 4TH PROJECTS SHALL COORDINATE THEIR EFFORTS WITH OTHER CONTRACTORS PERFORMING WORK IN THIS AREA SUCH THAT ANY NECESSARY SIMULTANEOUS CONSTRUCTION CAN PROCEED CONCURRENTLY WITHOUT CAUSING UNDUE DELAYS SO THAT CONSTRUCTION CAN BE COMPLETED WITHIN THE TIME FRAMES AS NOTED.

SANITARY SEWER (468-84584)

THE CONTRACTOR SHALL COMPLETE LINE NO. 1 AND LINE 2 IN THEIR ENTIRETY PRIOR TO COMMENCING WITH WORK ON THE REMAINDER OF THE PROJECT. THE CONTRACTOR SHALL SEQUENCE HIS WORK TO COMPLETE ALL SANITARY SEWER CONSTRUCTION, INCLUDING TESTING AND ACCEPTANCE, BY NOVEMBER 30, 2009.

WATER DISTRIBUTION SYSTEM (448-90426)

THE CONTRACTOR SHALL COMPLETE FONTANA 4TH WATERLINE CONSTRUCTION BY DECEMBER 14, 2009.

STREETS/DRAINAGE (472-84800)

STORM WATER DRAIN (468-84588)

THE CONTRACTOR SHALL COMPLETE FONTANA 4TH STREETS/DRAINAGE CONSTRUCTION BY APRIL 1, 2010

SEPTEMBER 2009

PLANS PREPARED BY
PROFESSIONAL ENGINEERING CONSULTANTS, P.A.
 ENGINEERS
 WICHITA, KANSAS

