




18+50.97

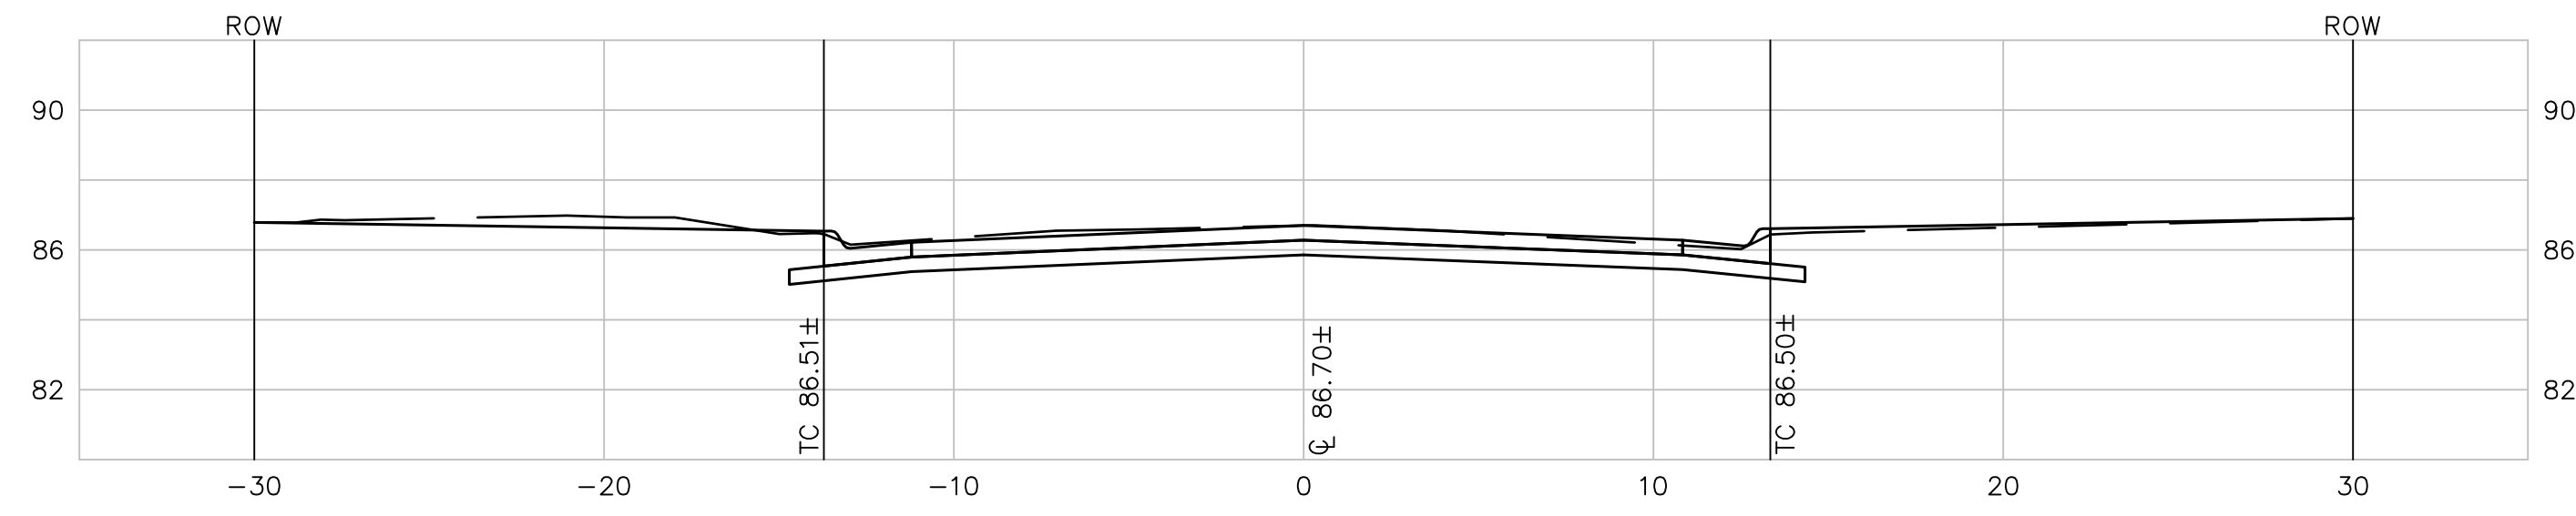


19+83.00

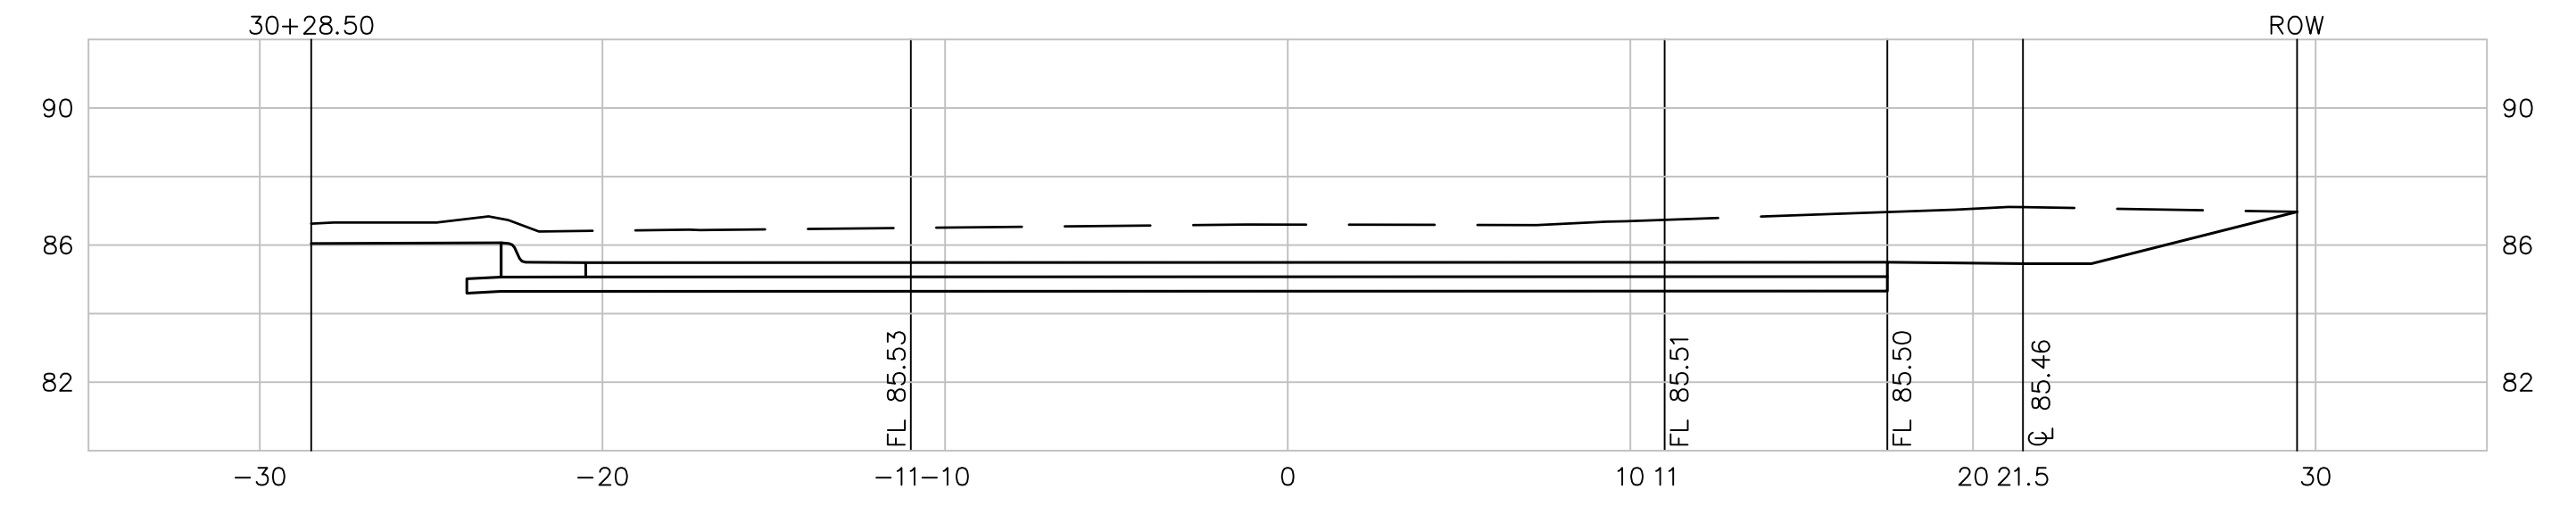


19+00

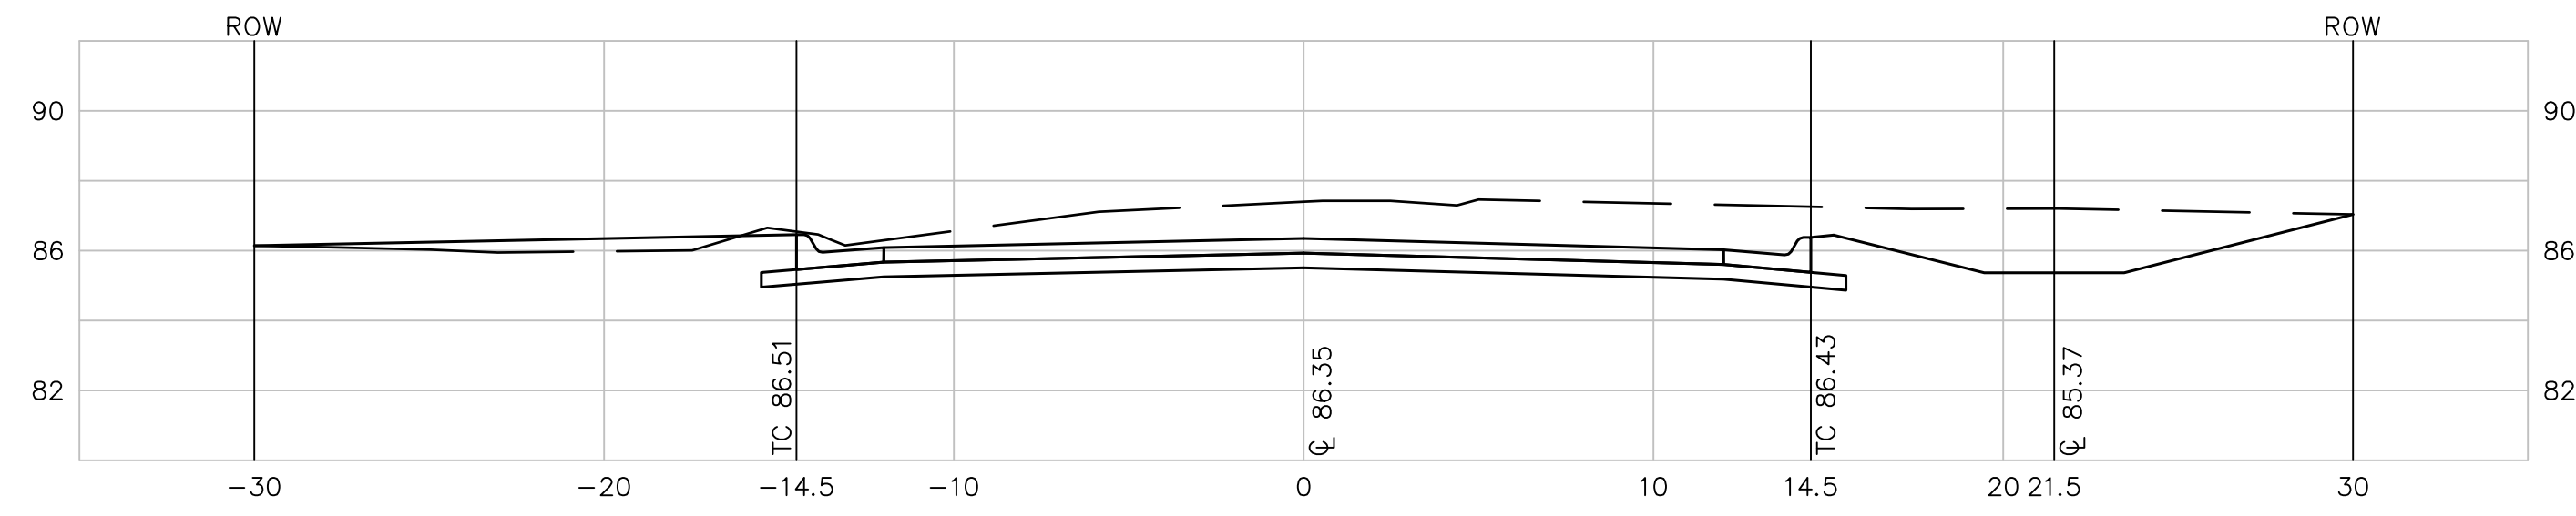


20+00.00

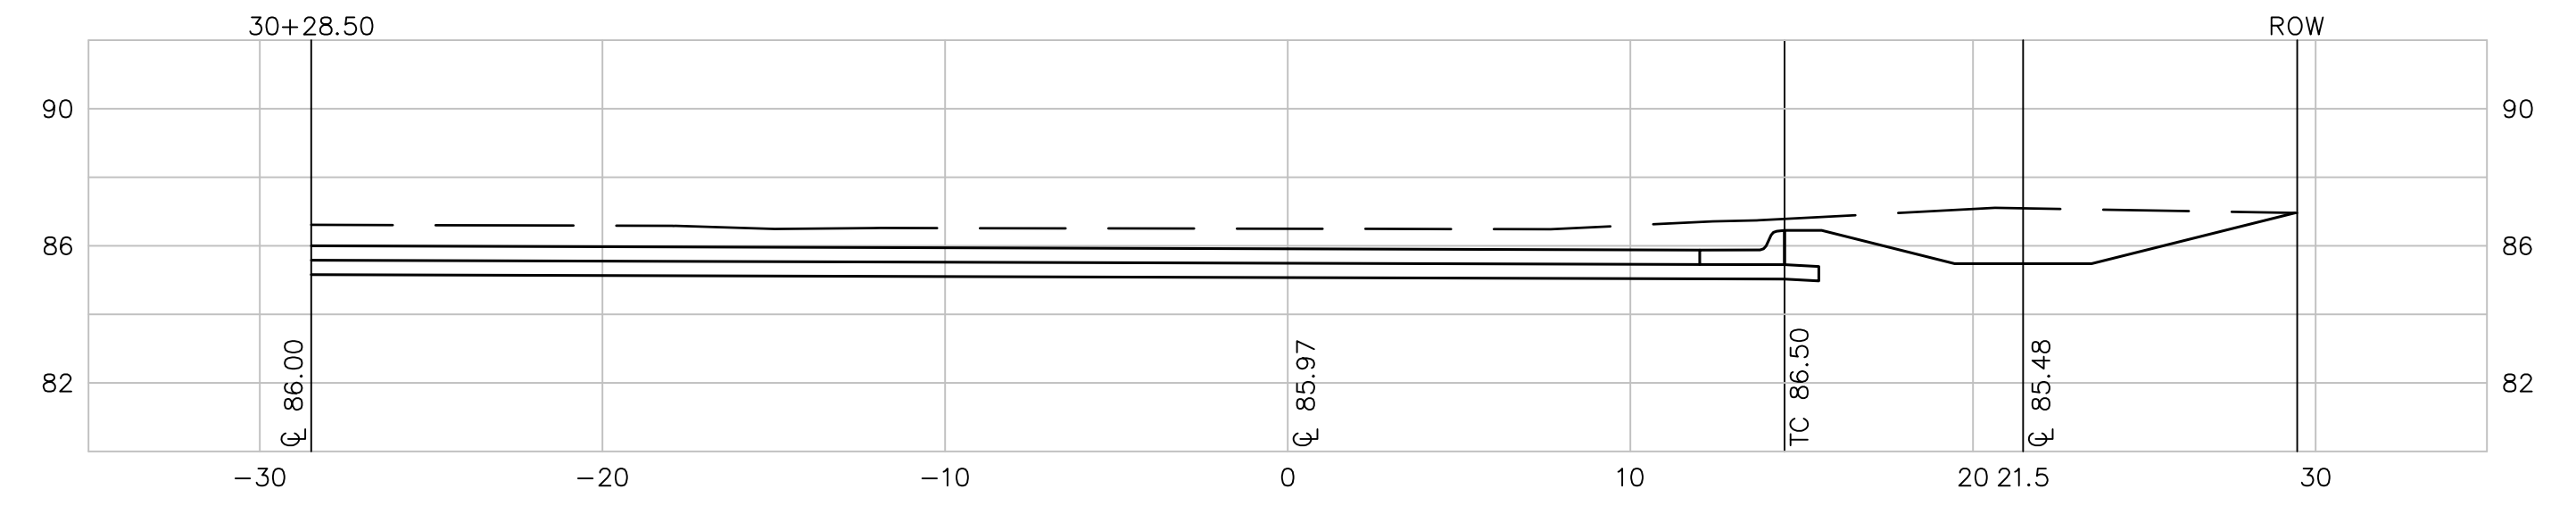


19+50

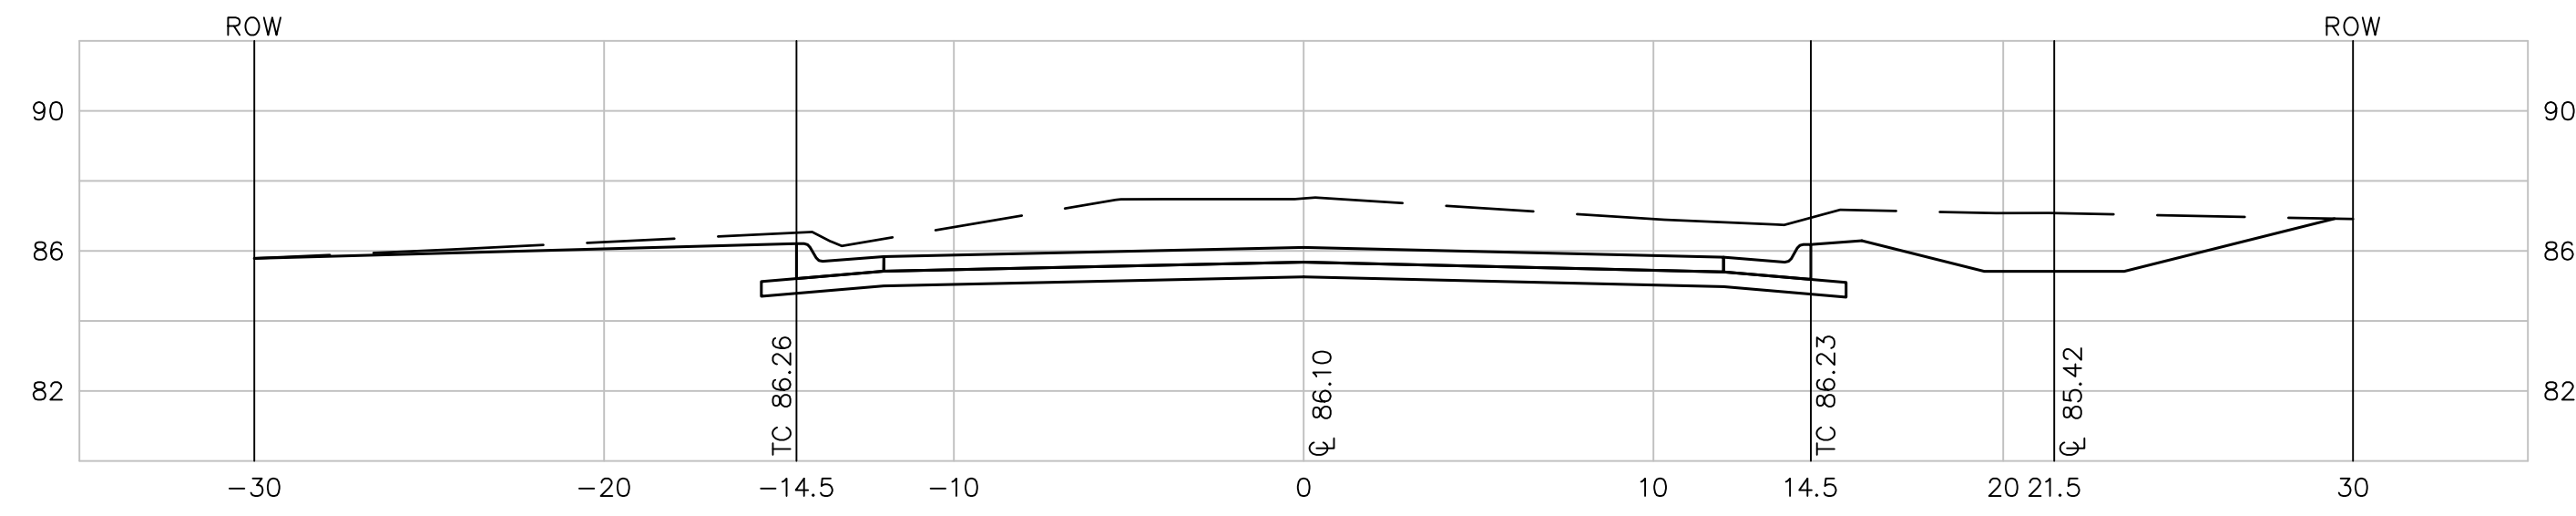



20+17.00

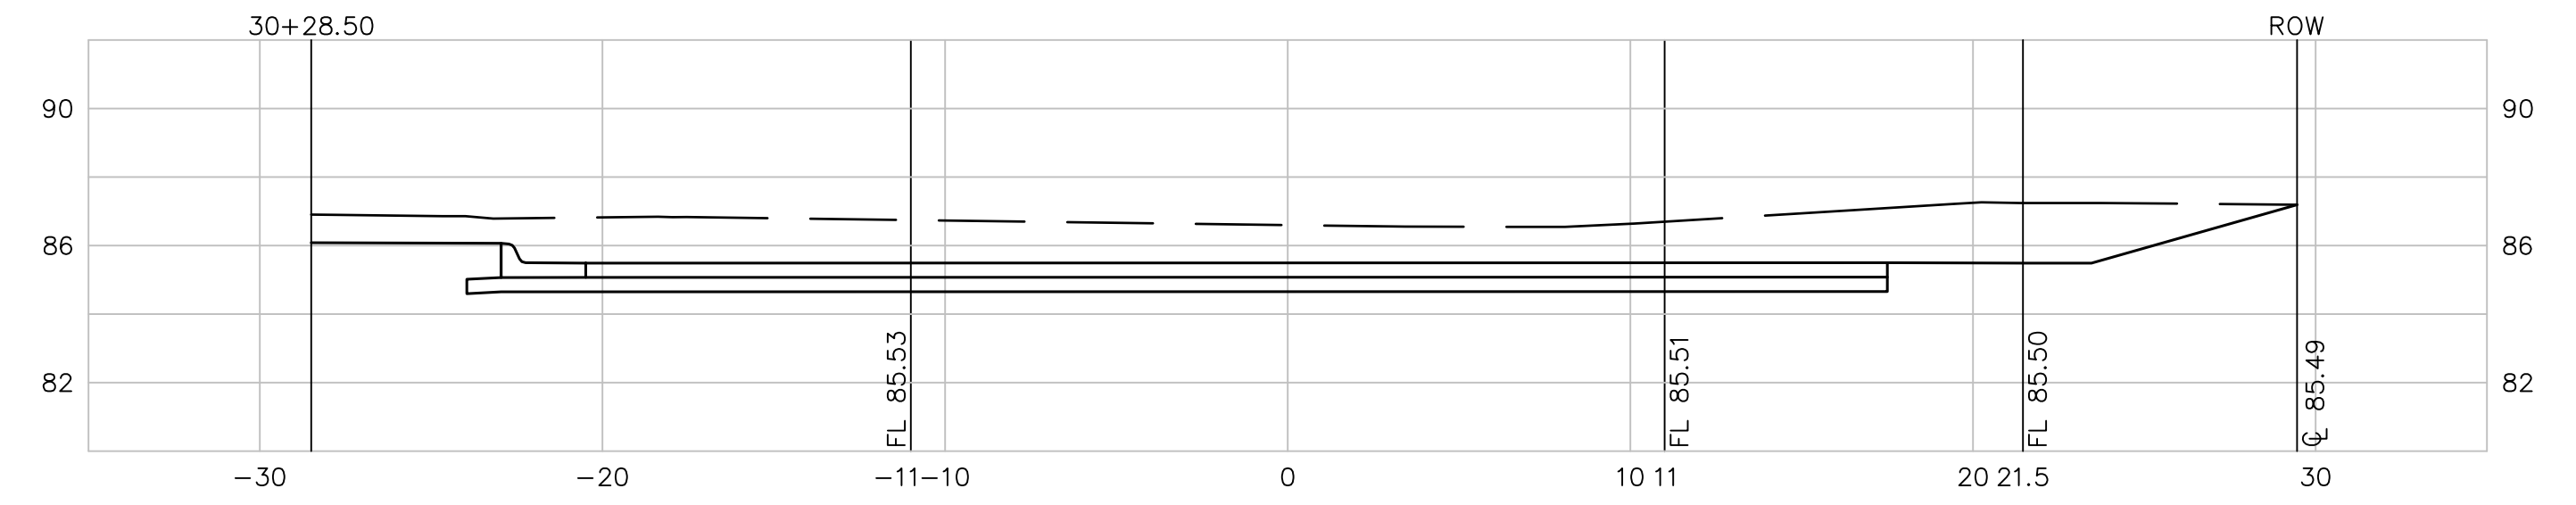

19+69.50

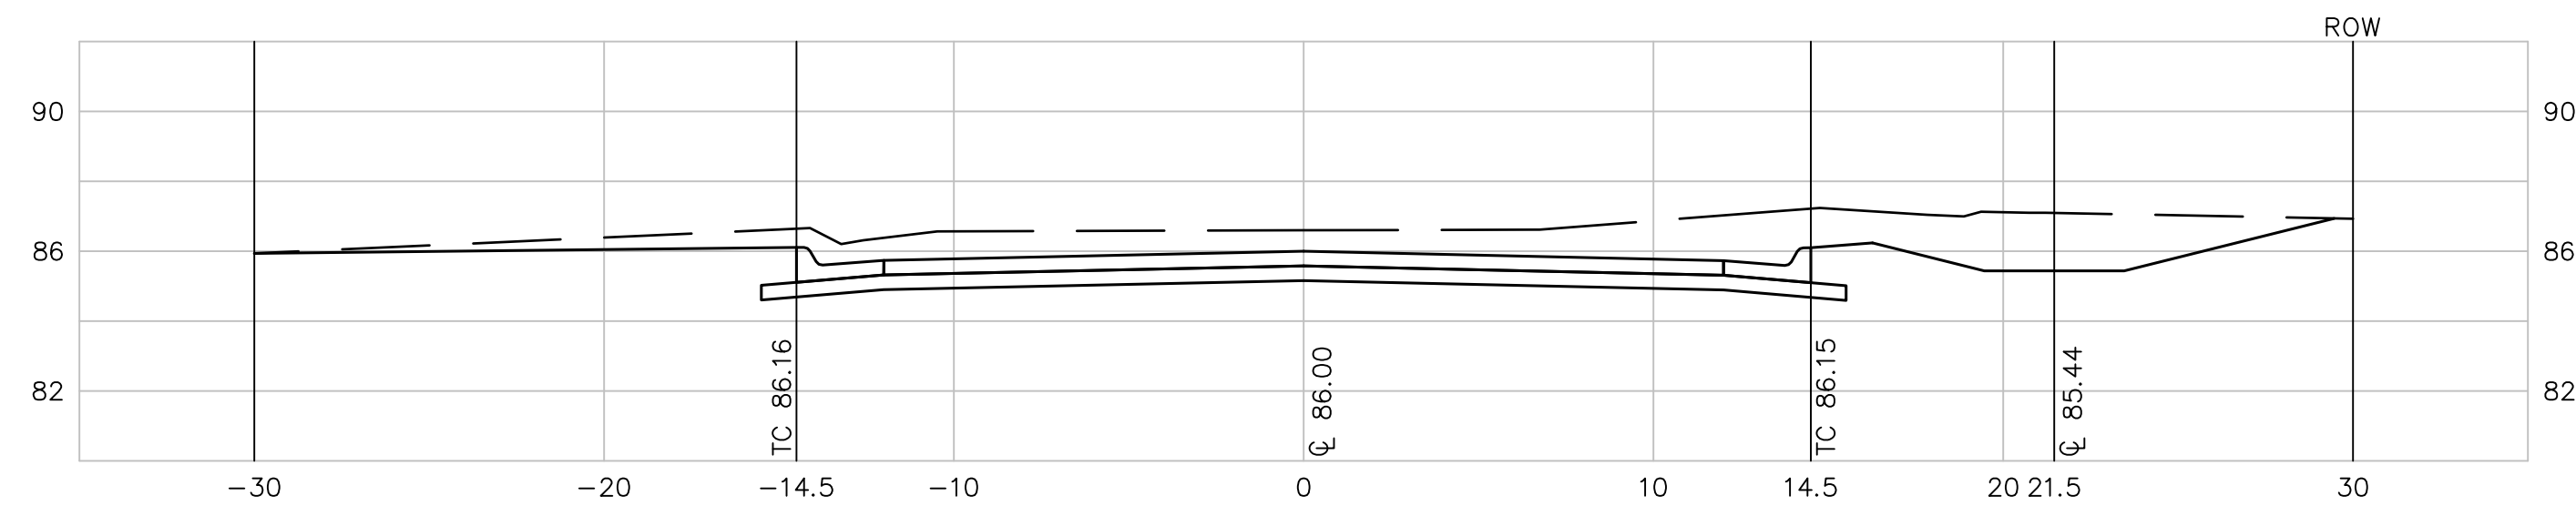

20+30.50

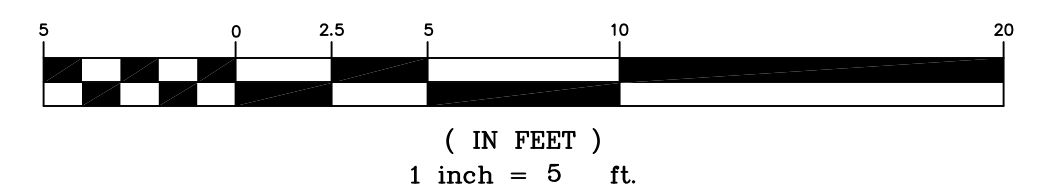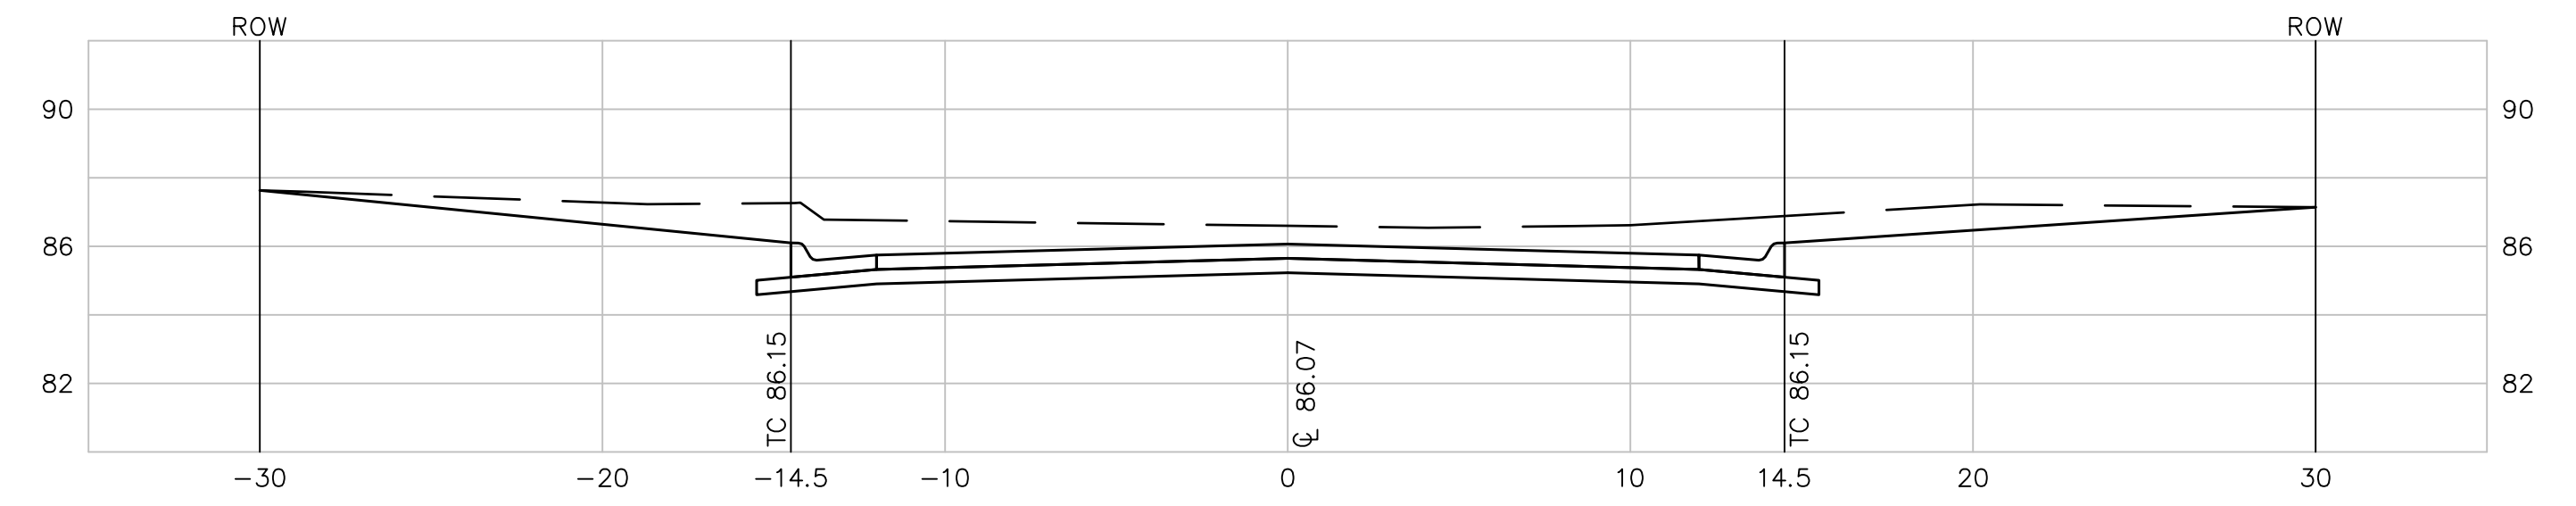

Elizabeth Avenue Paving
46th Street Cross Sections
Wichita, Kansas

	PROJECT NUMBER 472-84753			SHEET 20 OF 24
	KEM NO. 08168	FILE x-section	DATE 05/07/09	
516 S. Market, Wichita, KS 67202	DESIGN KM	DRAWN NS	REVISED	

316/264-0242