




30+28.50

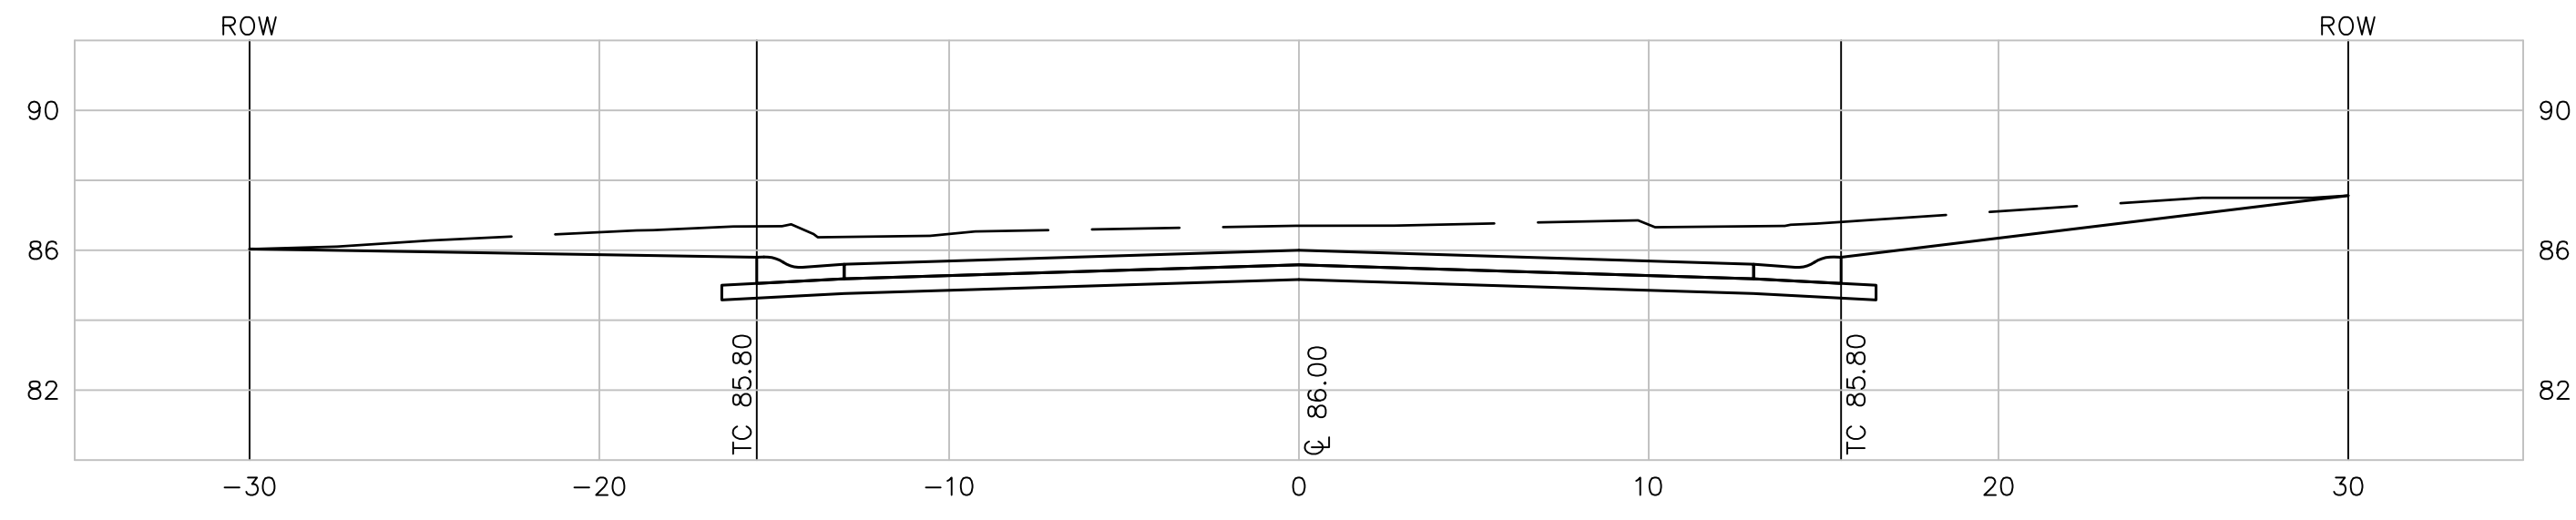


32+00.00

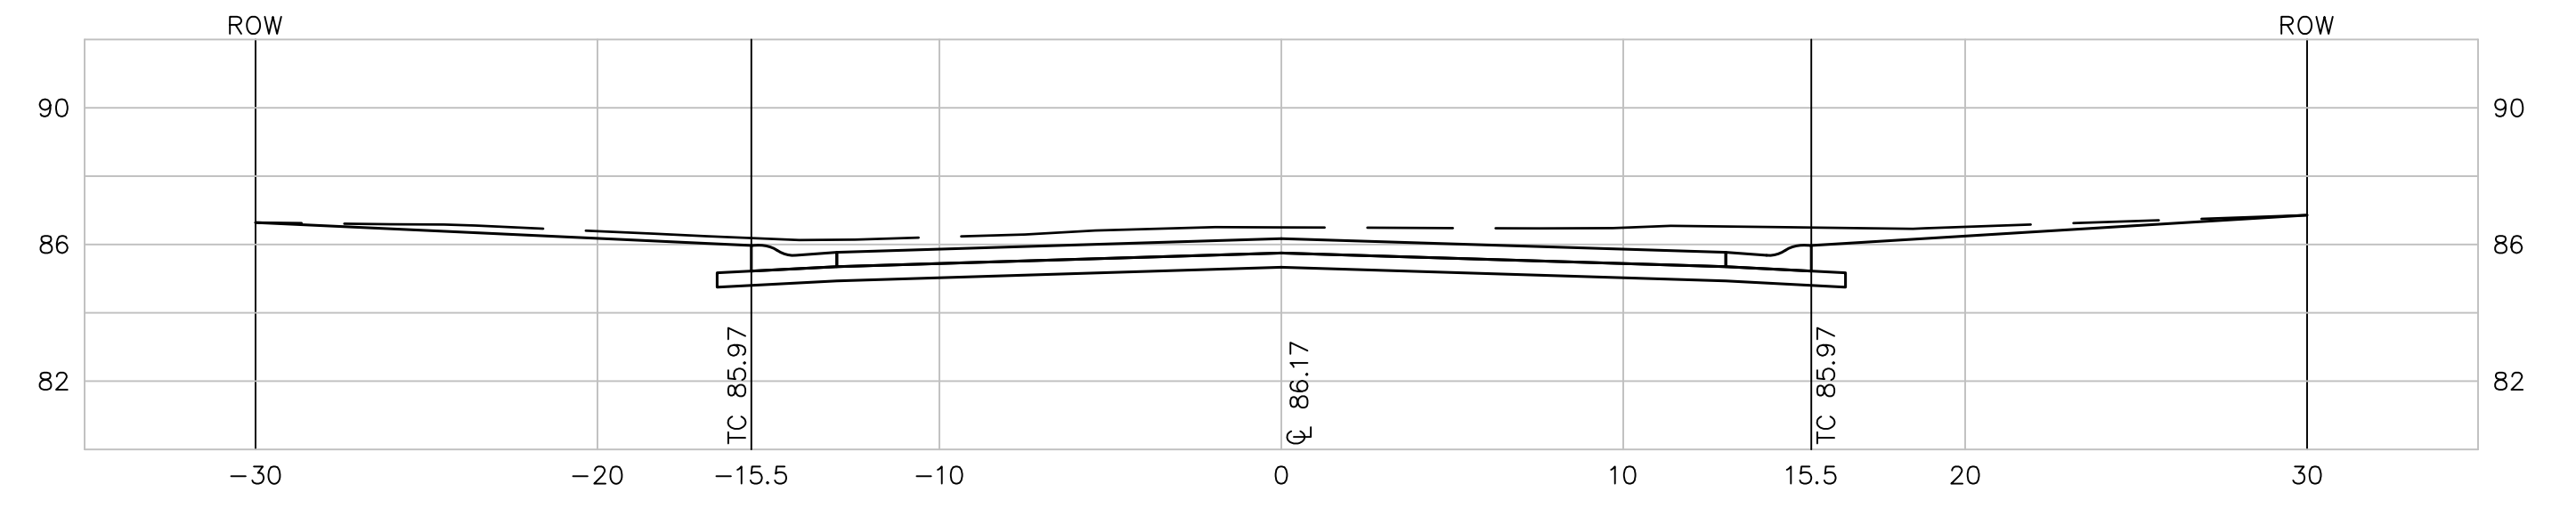


30+50.00

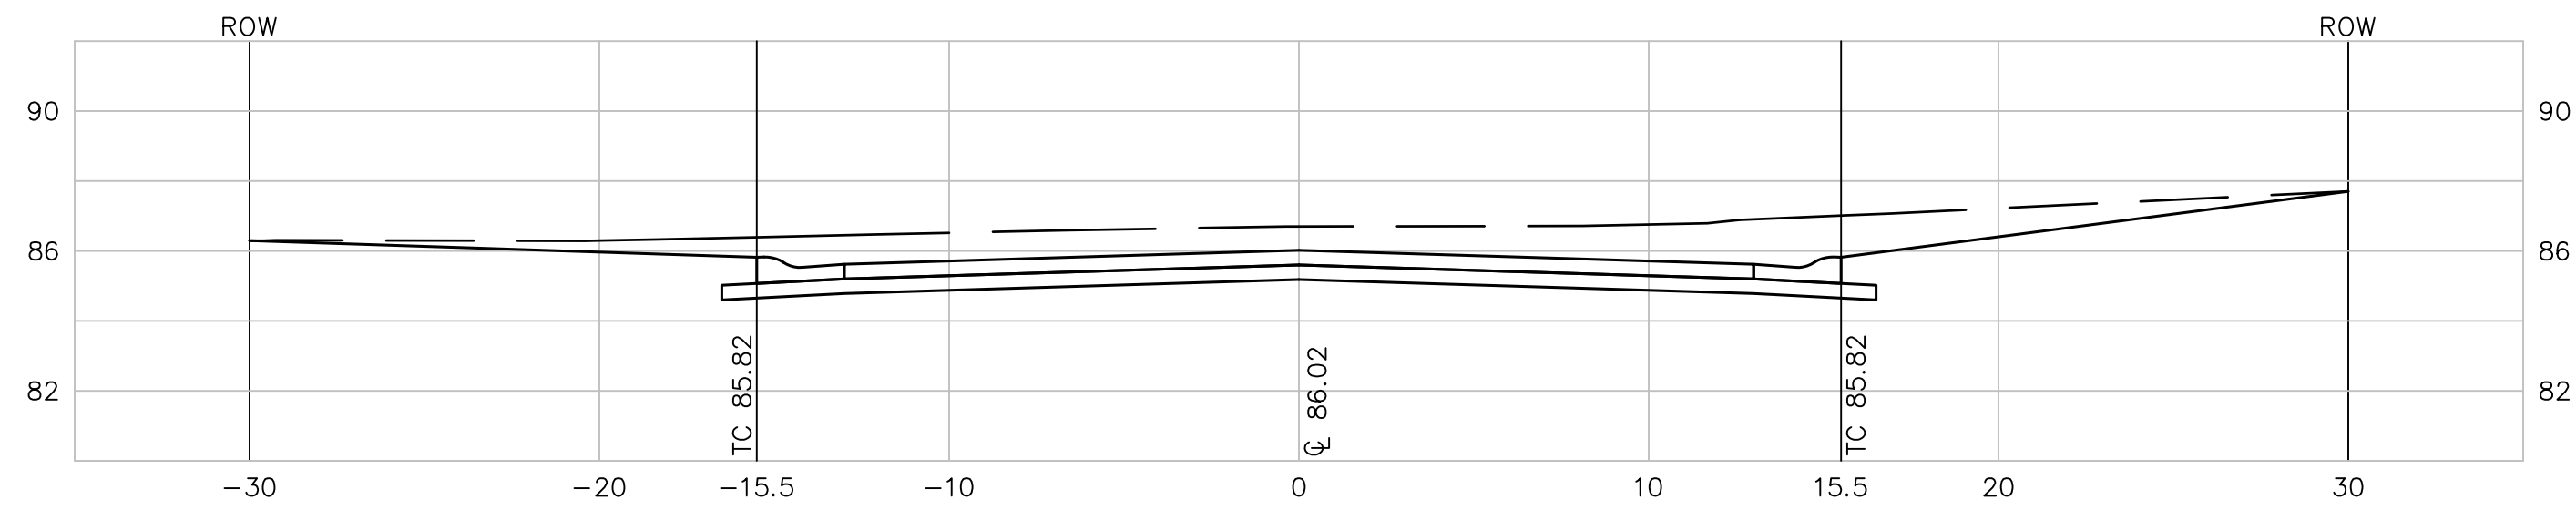


32+50.00

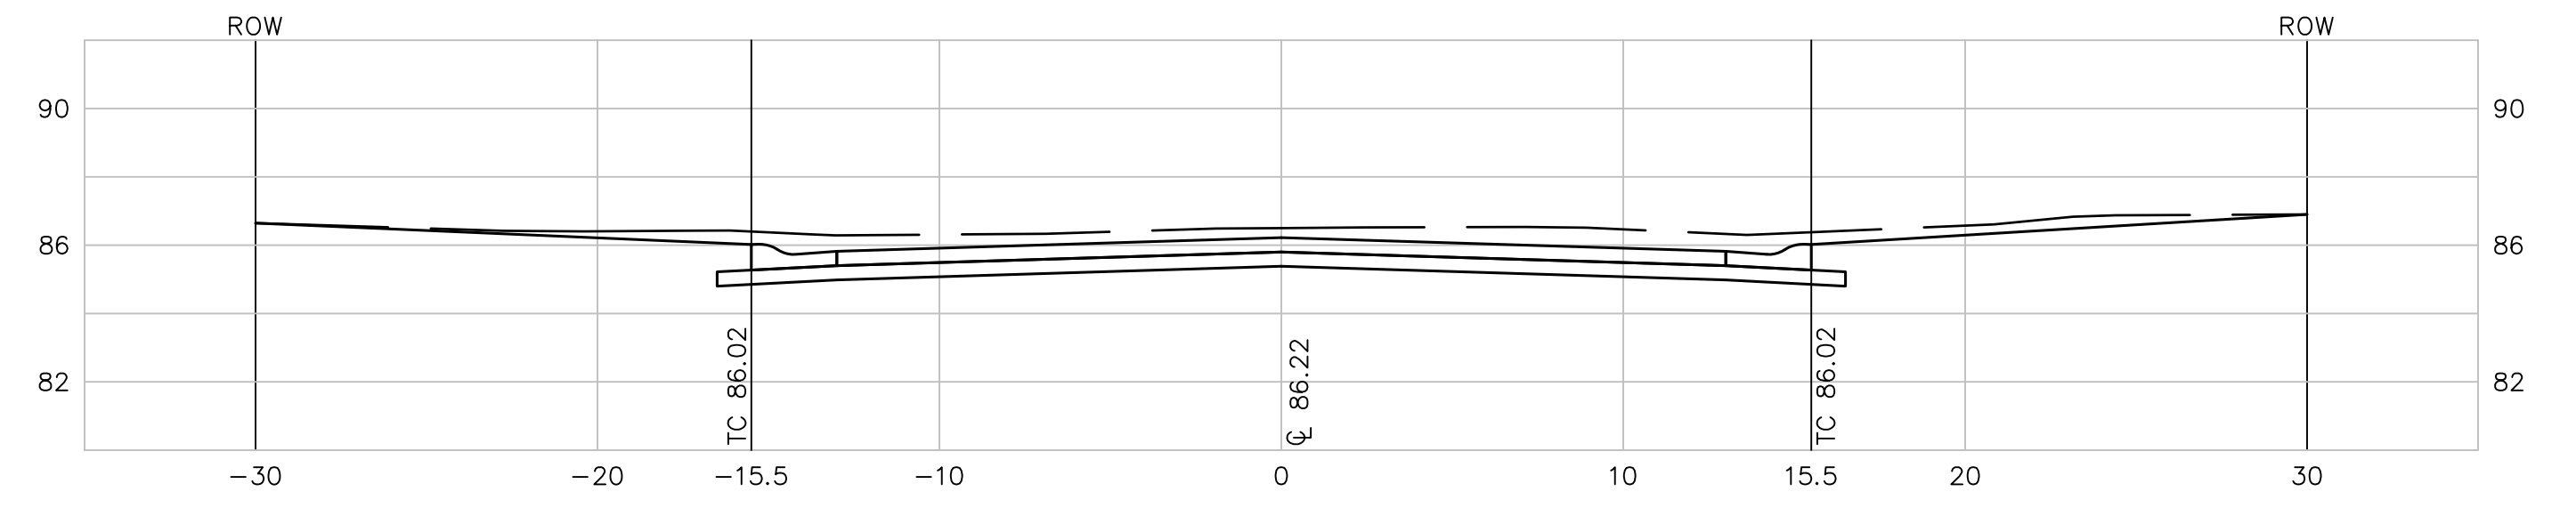


31+00.00

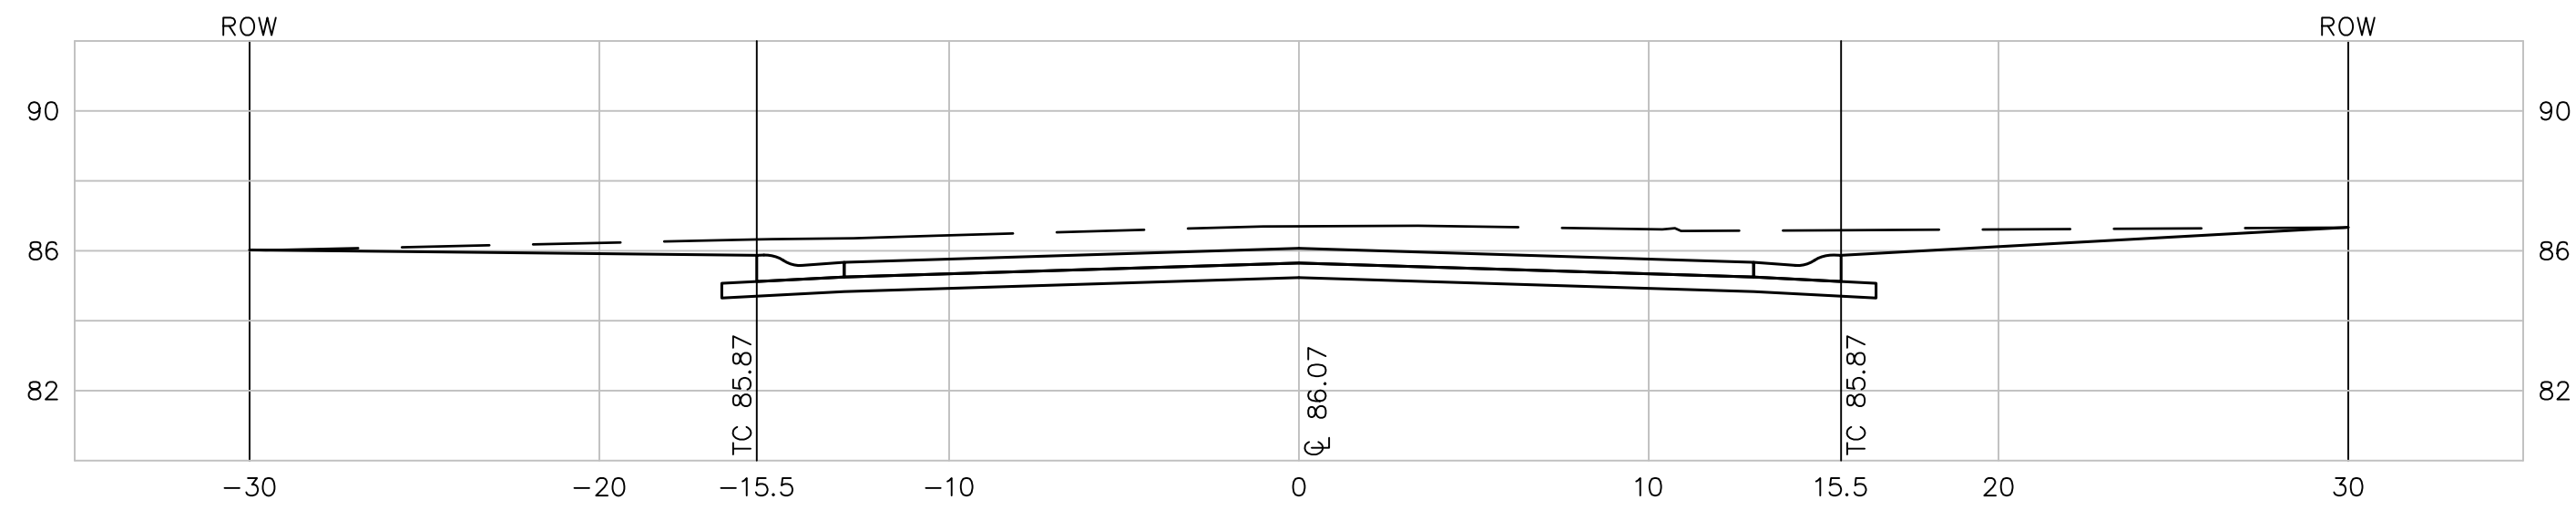



33+00.00

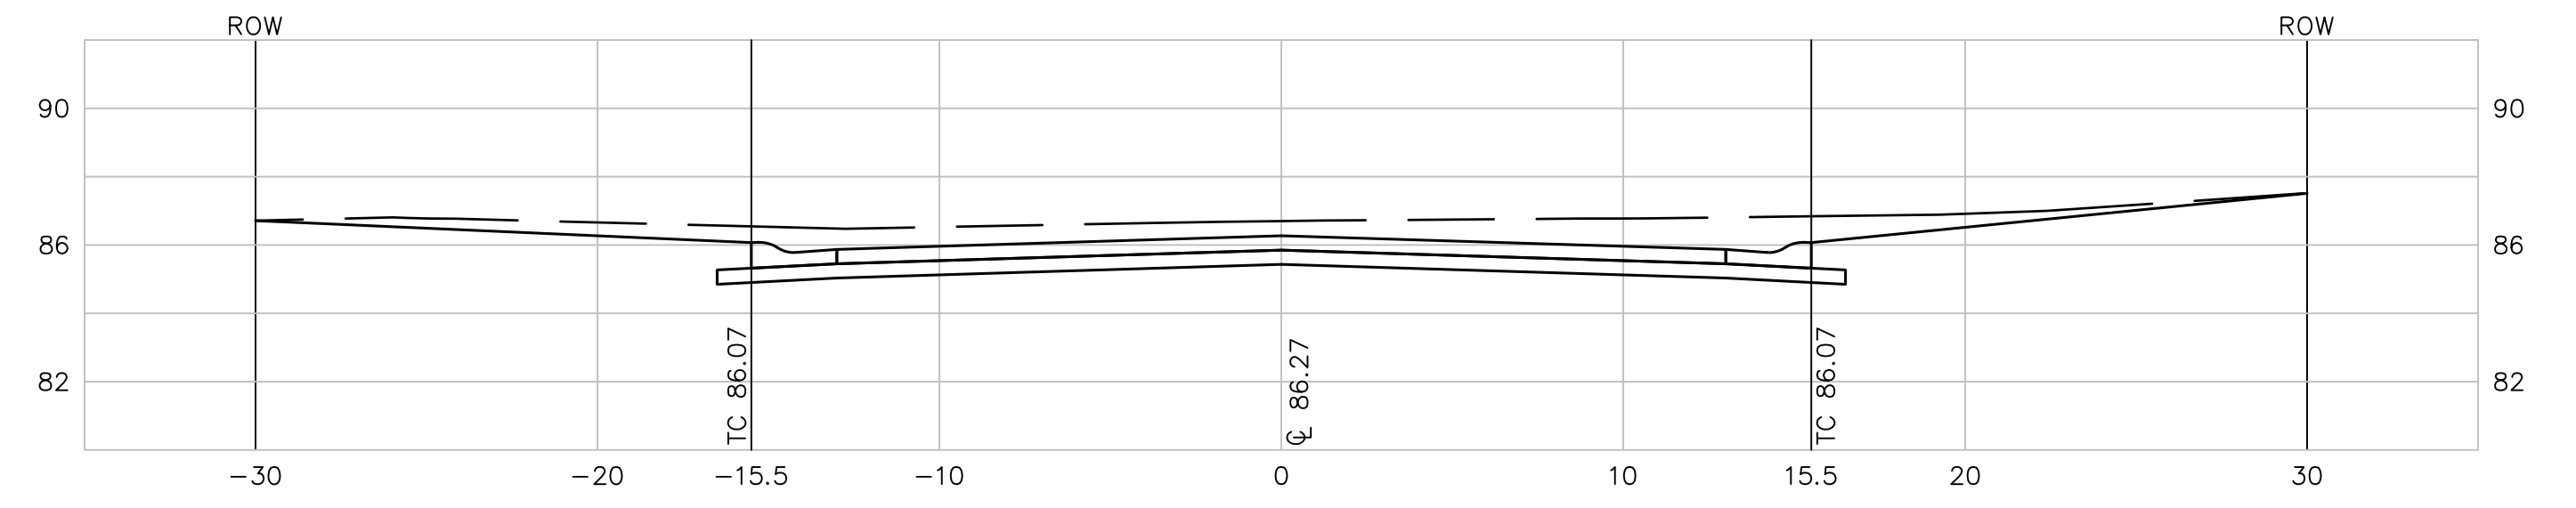

31+50.00

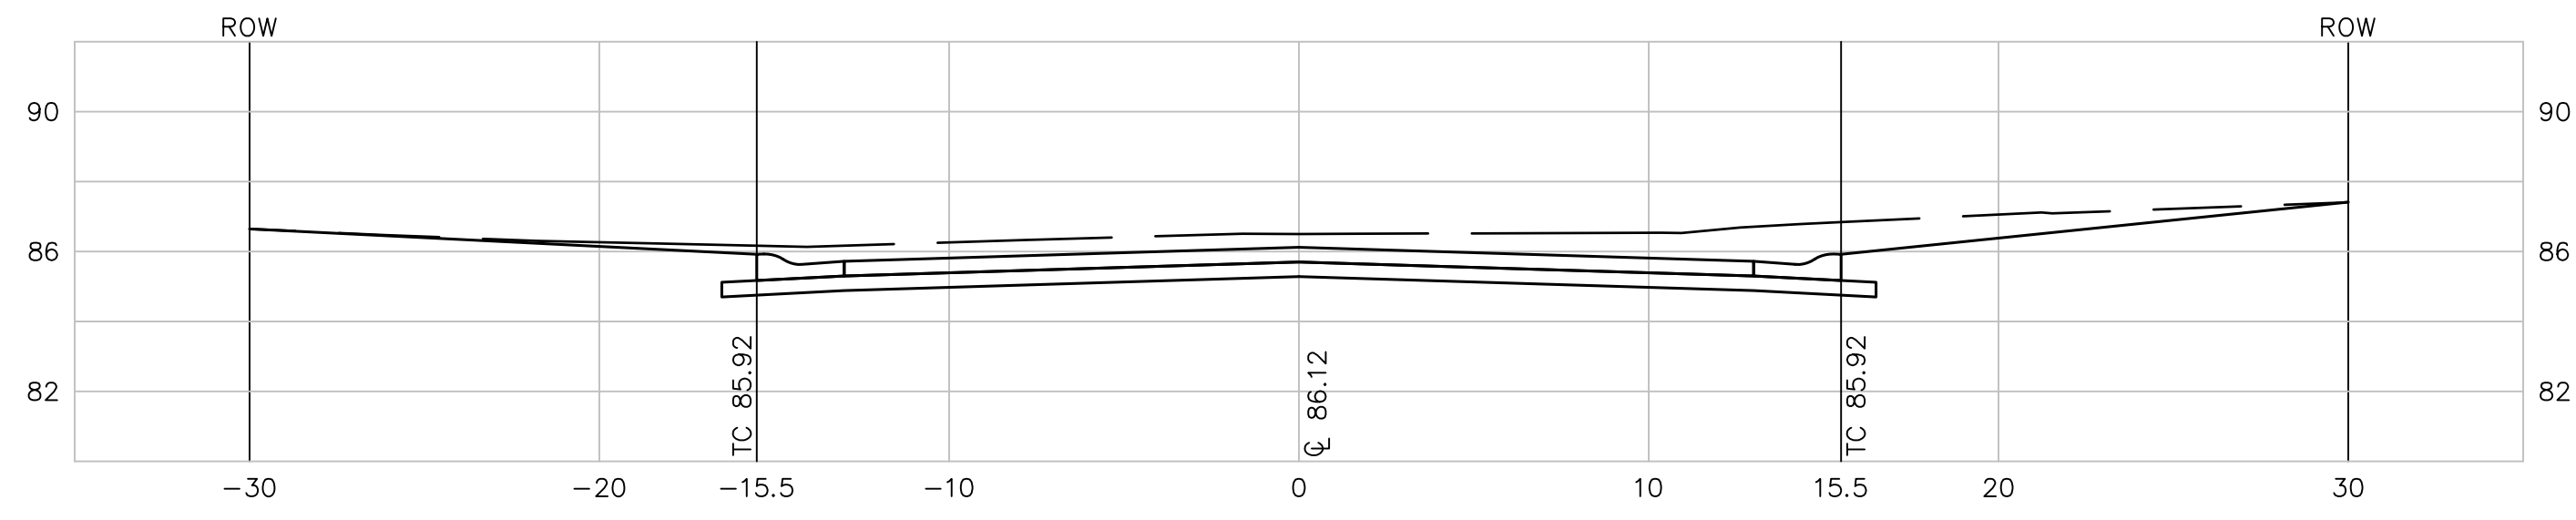

33+50.00

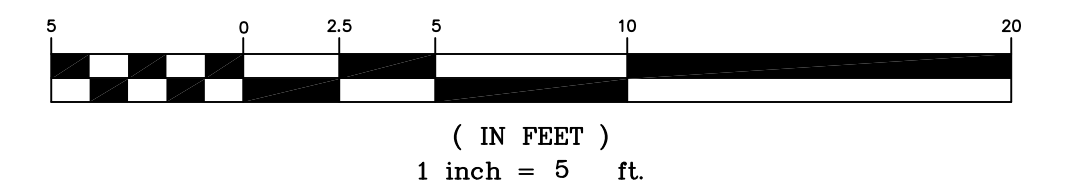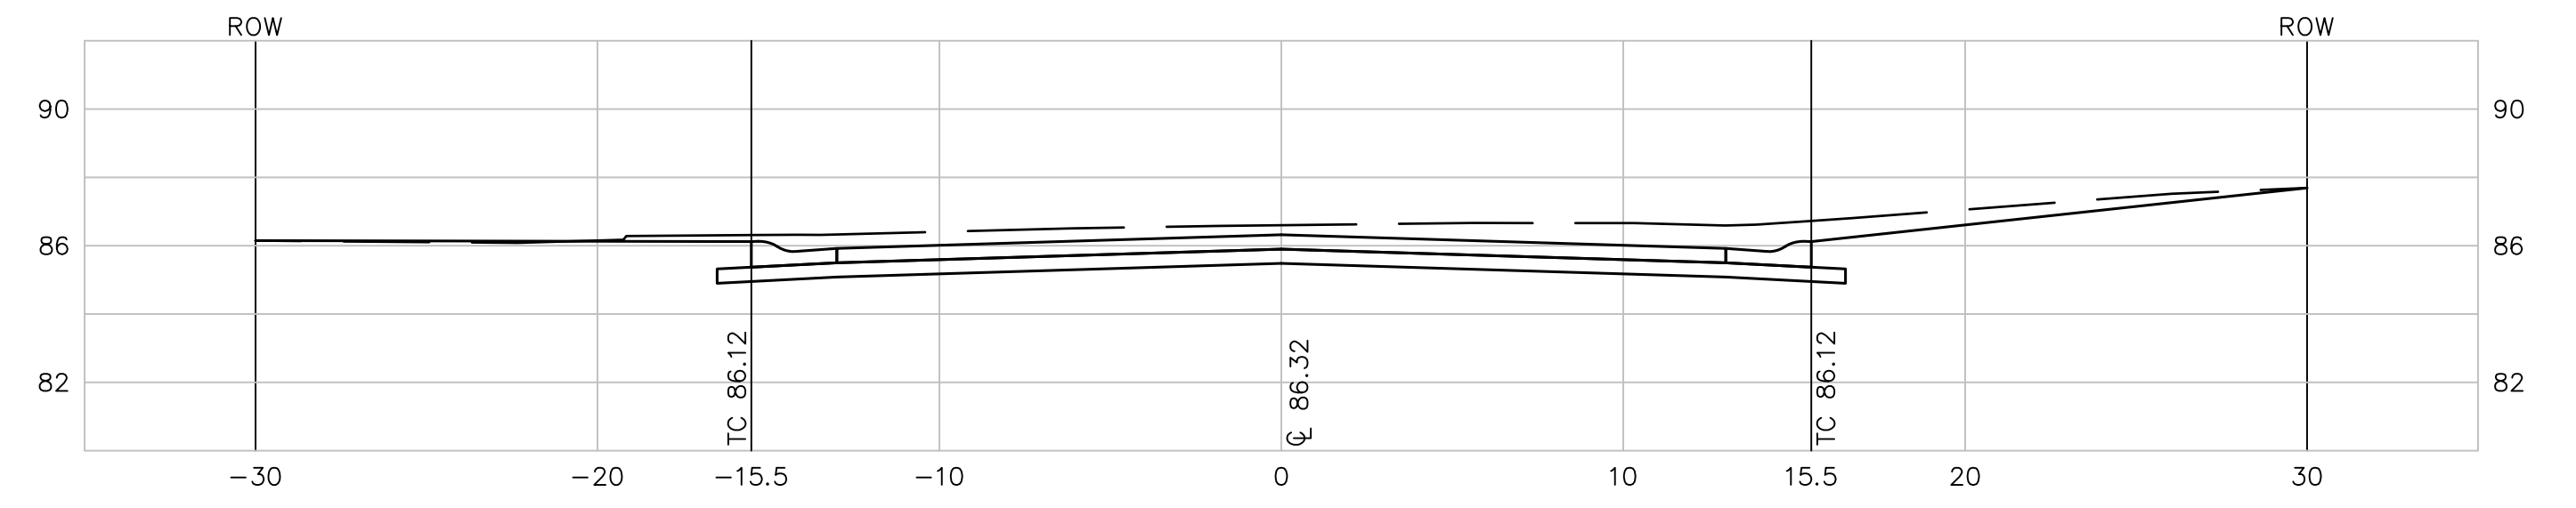

Elizabeth Avenue Paving
Elizabeth Avenue Cross Sections
Wichita, Kansas



516 S. Market,
Wichita, KS 67202

316/264-0242

PROJECT NUMBER 472-84753			
KEM NO. 08168	FILE x-section	DATE 05/07/09	SHEET 21
DESIGN KM	DRAWN NS	REVISED	OF 24