




34+00.00

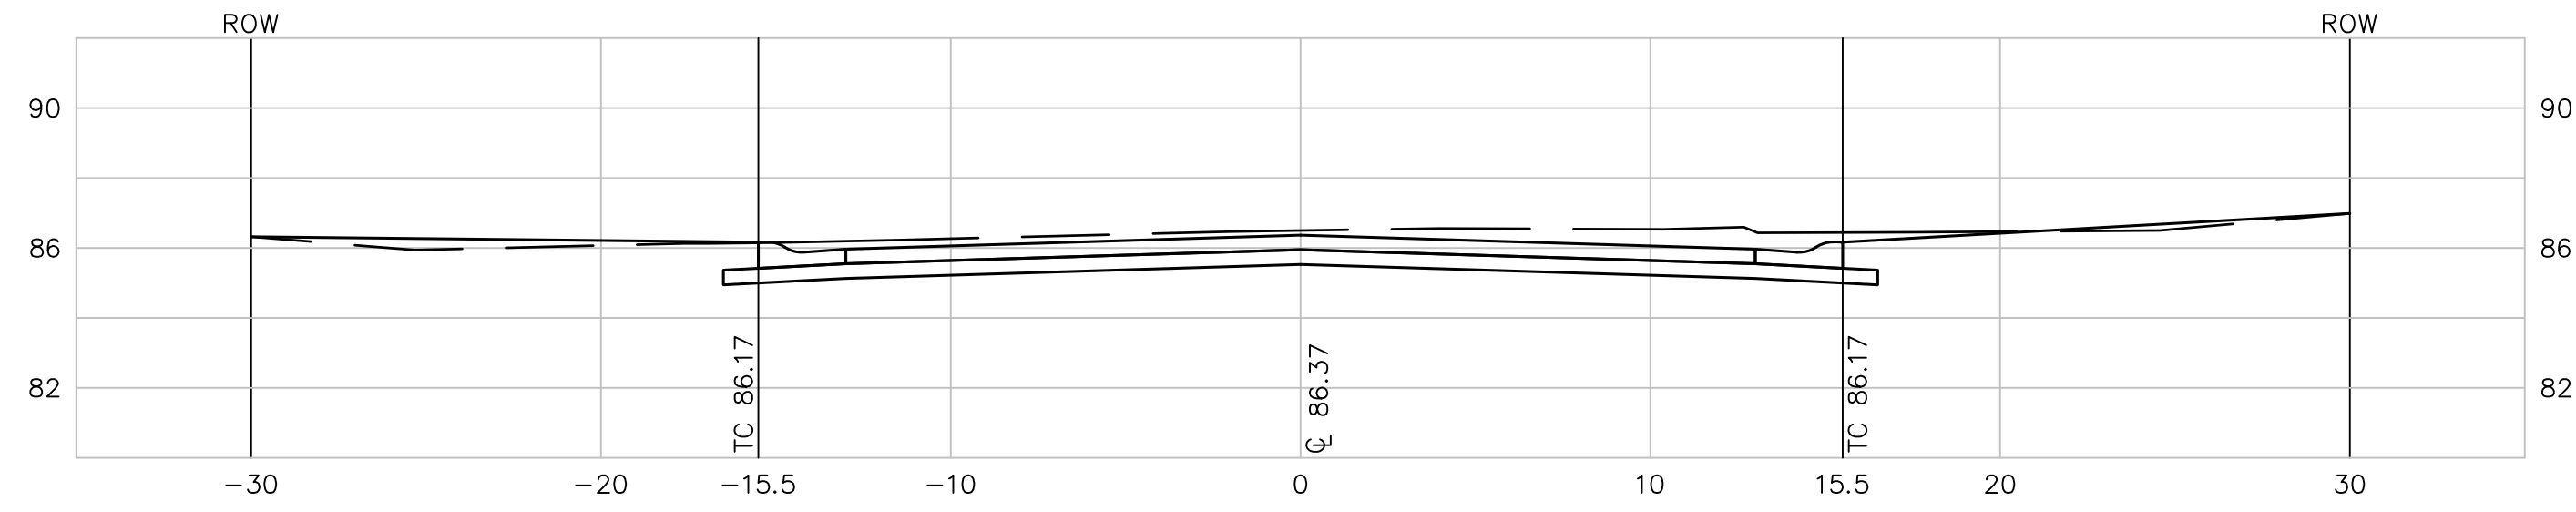


35+50.00

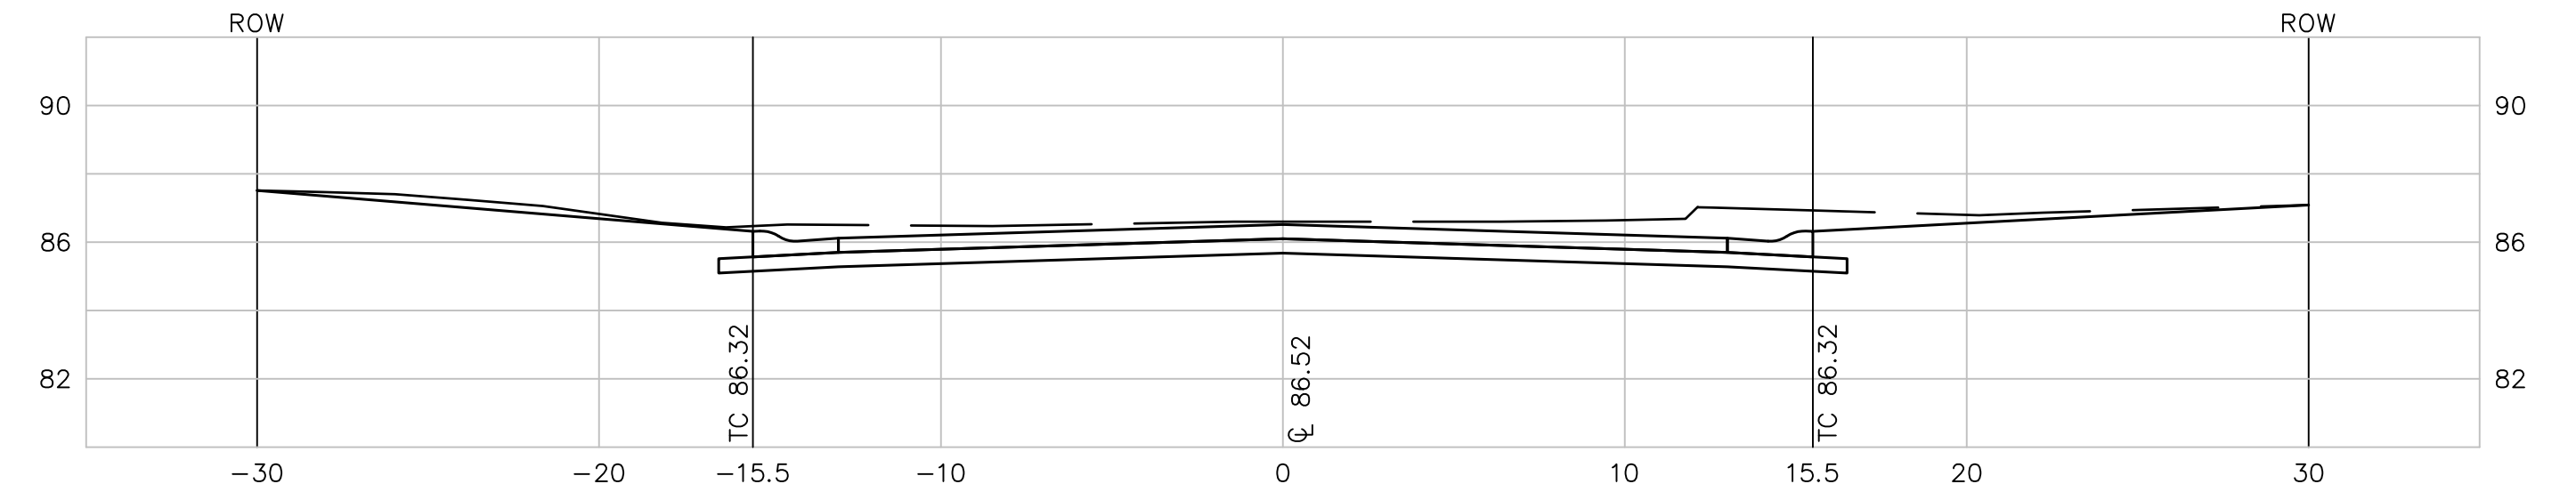


34+50.00

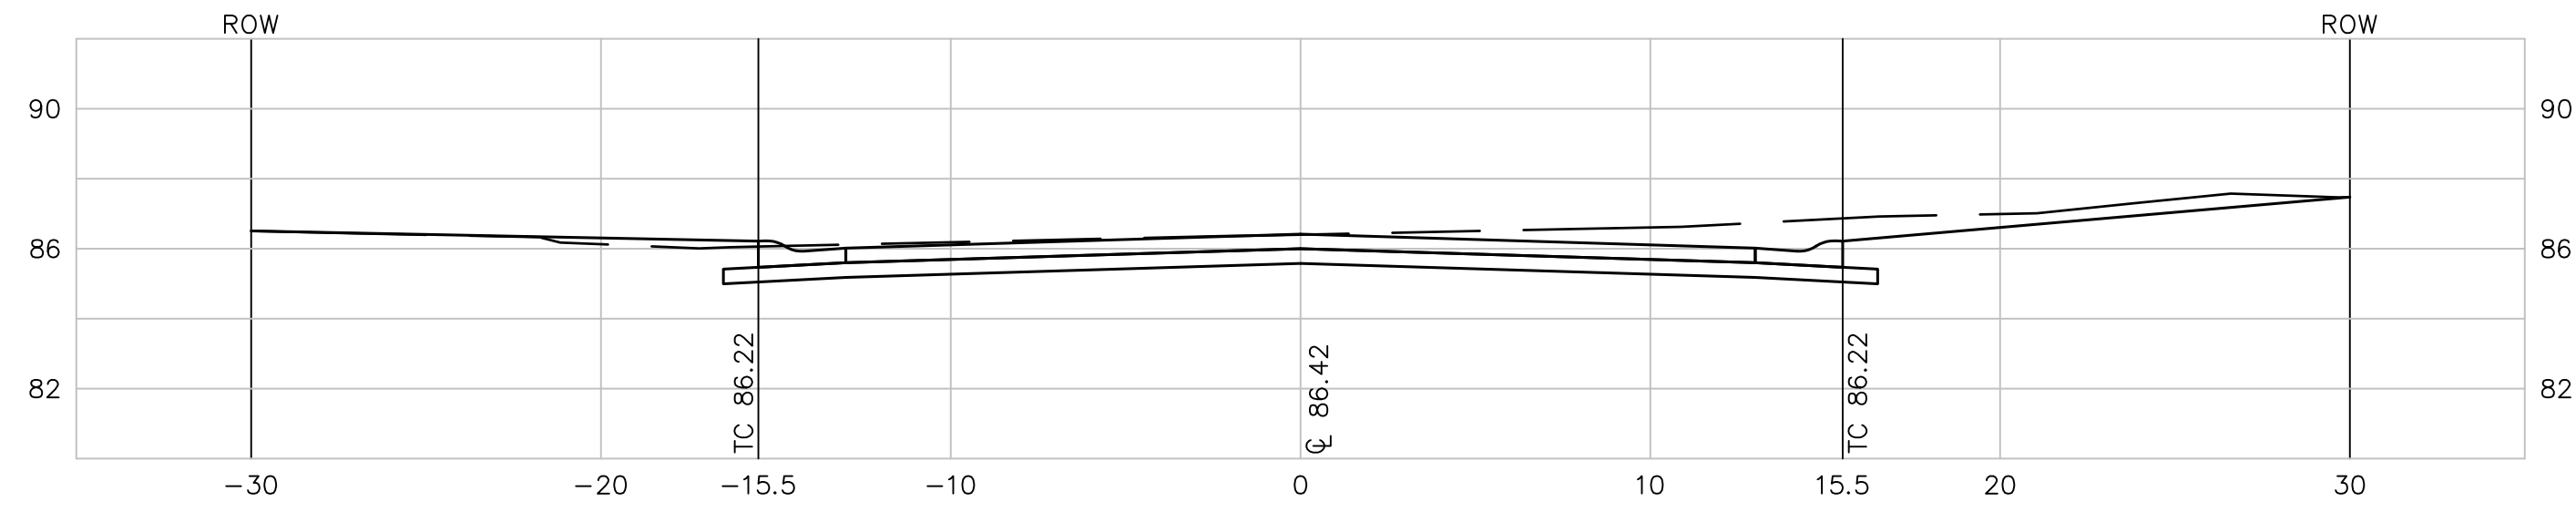



36+00.00

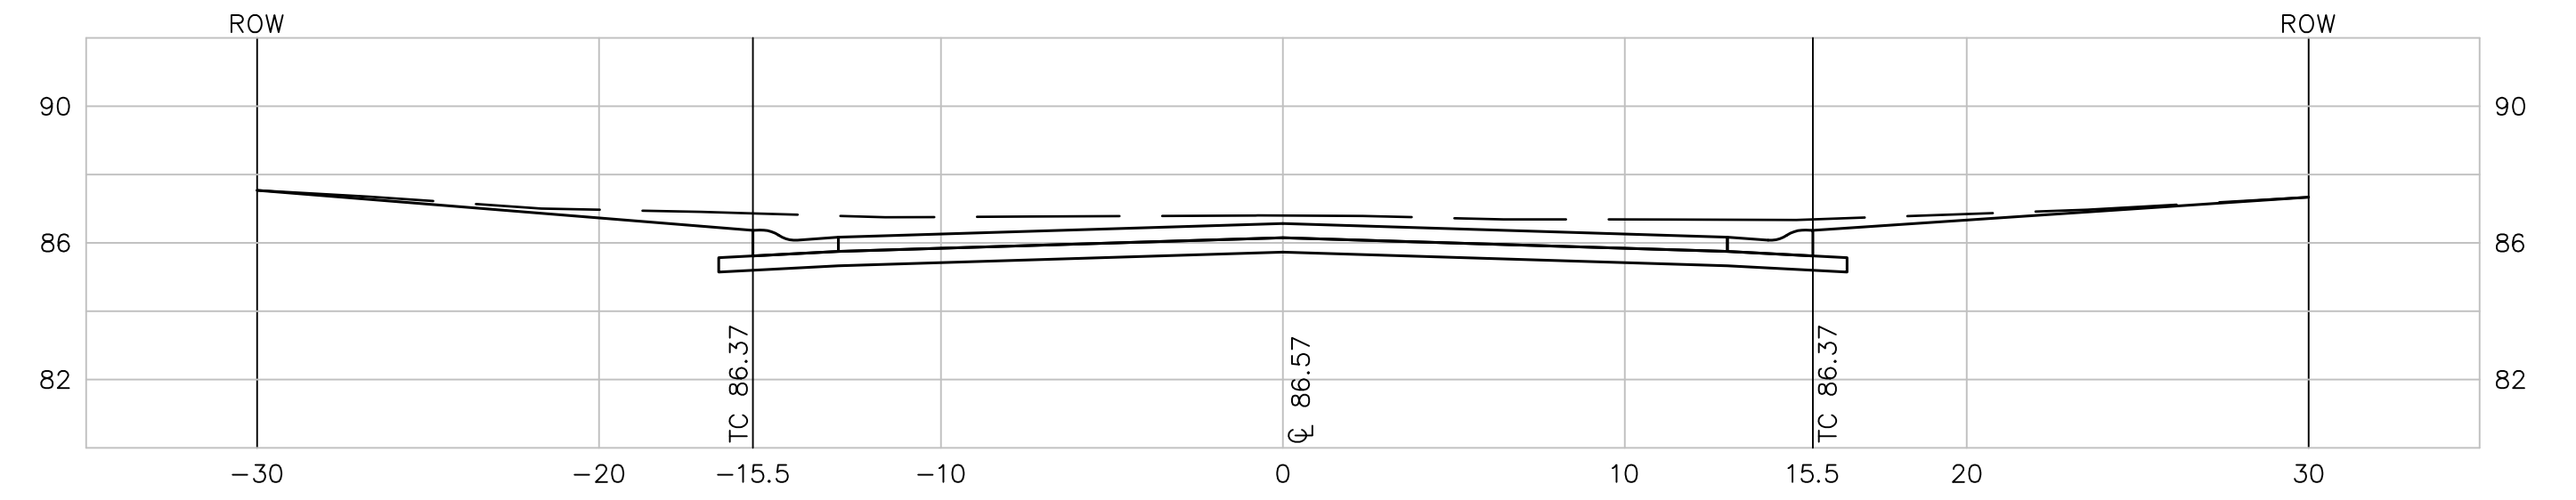

35+00.00

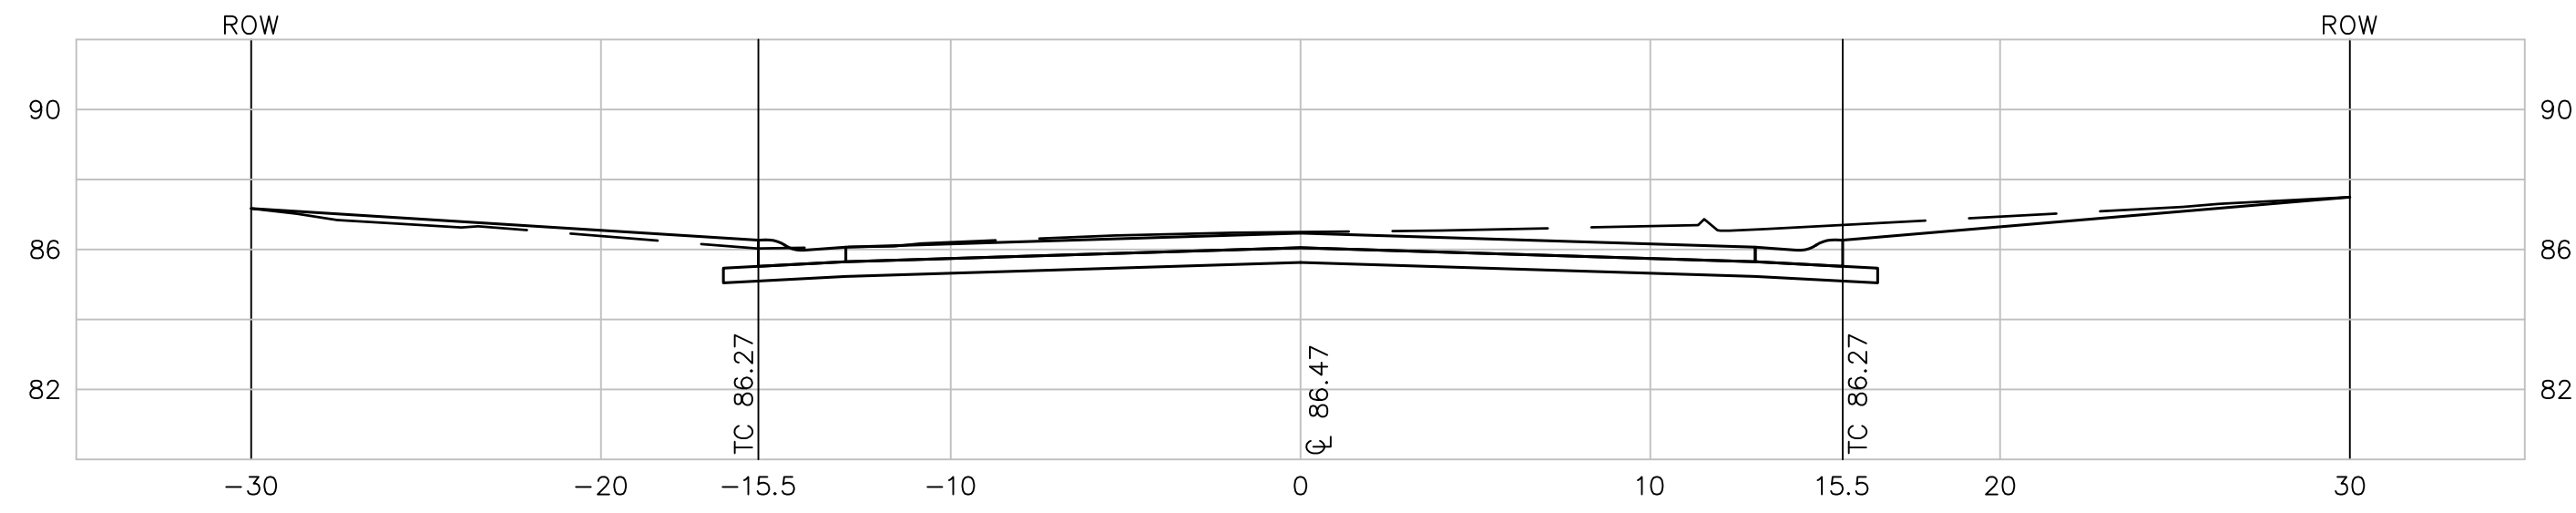

36+50.66

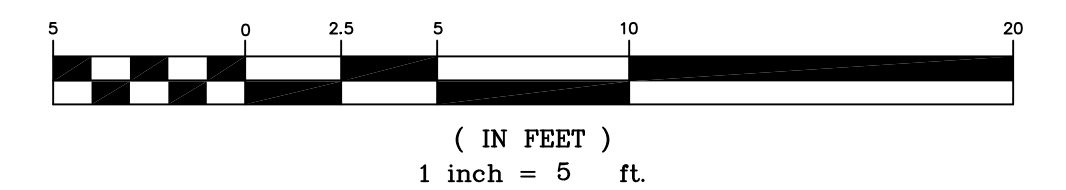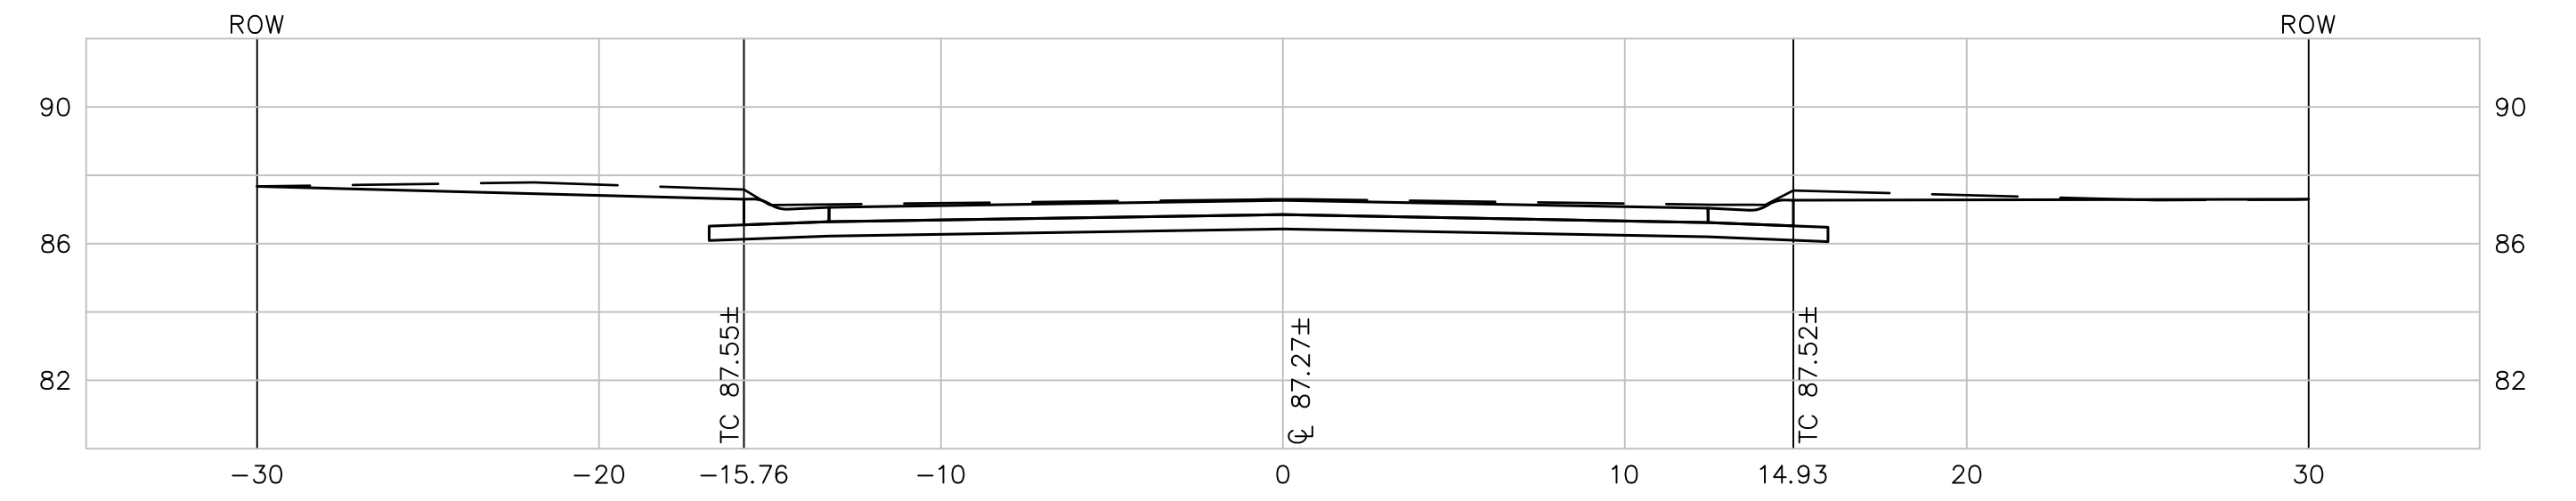

Elizabeth Avenue Paving
Elizabeth Avenue Cross Sections
 Wichita, Kansas



516 S. Market,
 Wichita, KS 67202

316/264-0242

PROJECT NUMBER 472-84753			
KEM NO. 08168	FILE x-section	DATE 05/07/09	SHEET 22
DESIGN KM	DRAWN NS	REVISED	OF 24