




8+00.00

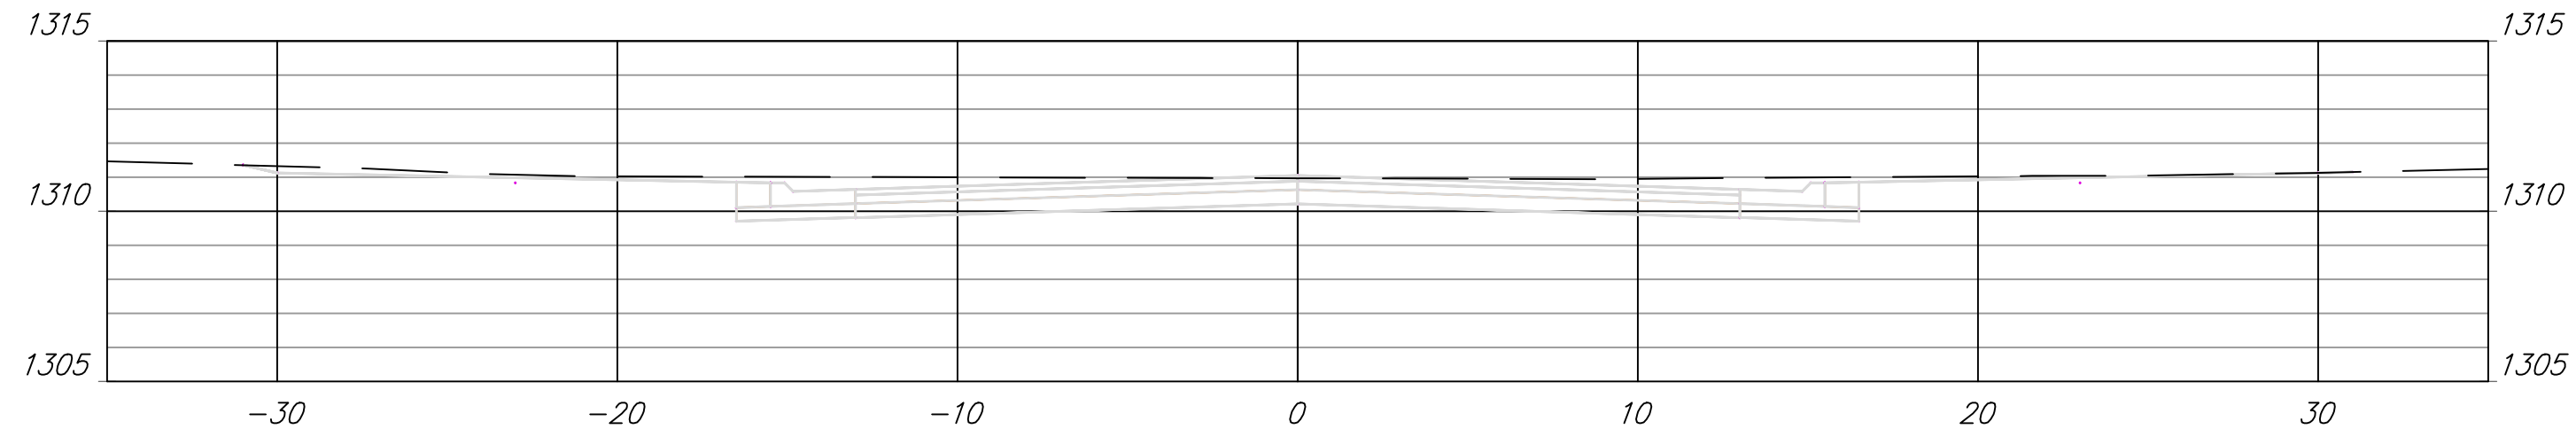


7+50.00

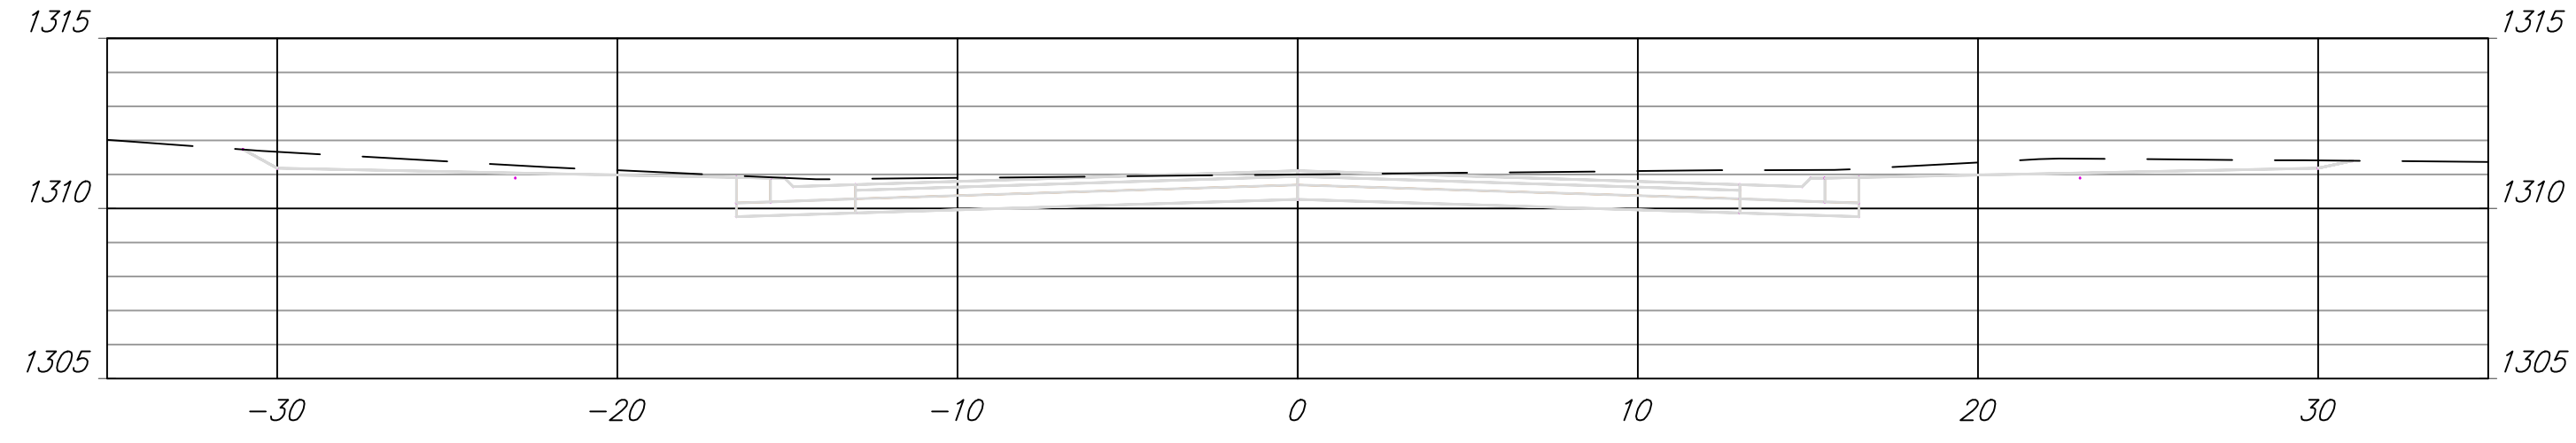


7+00.00

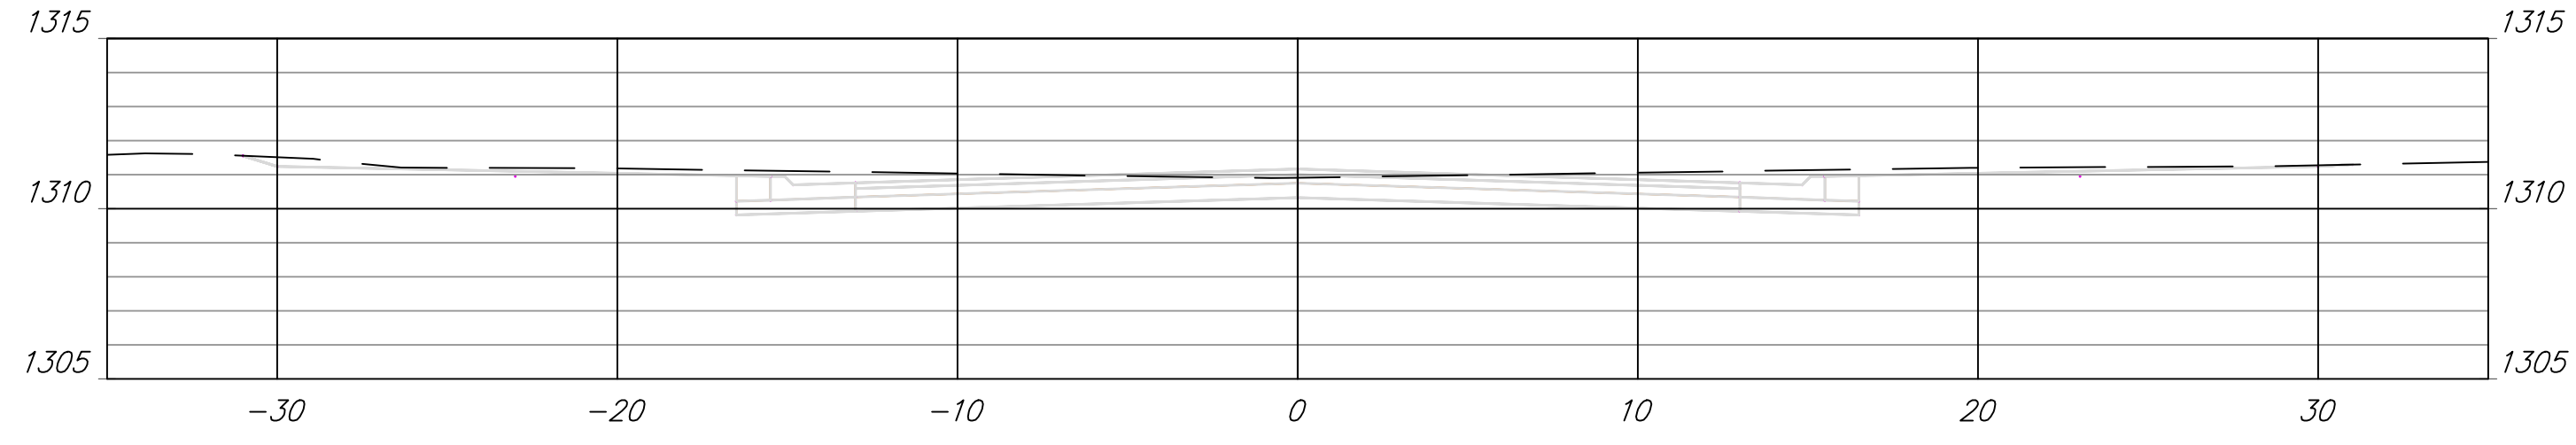


6+50.00

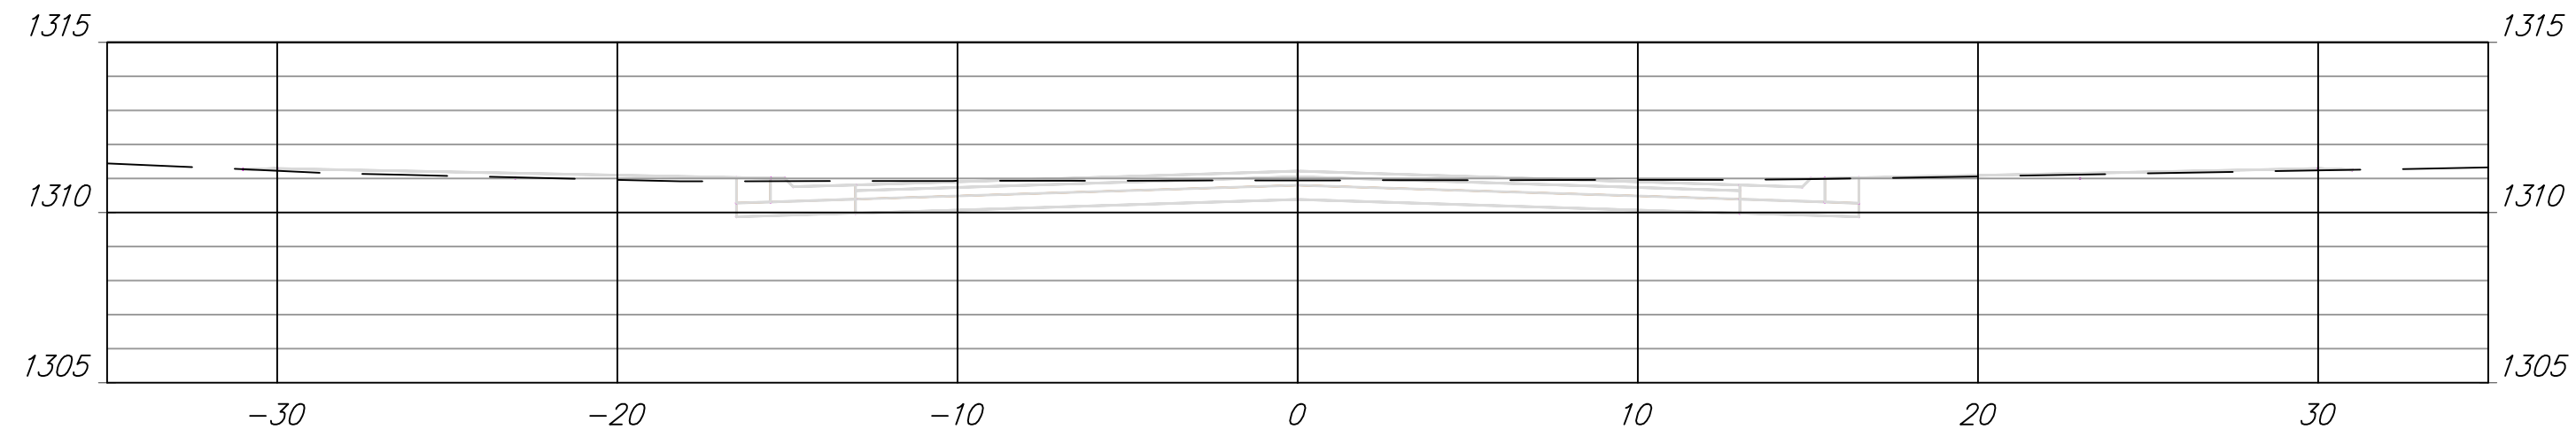


6+00.00

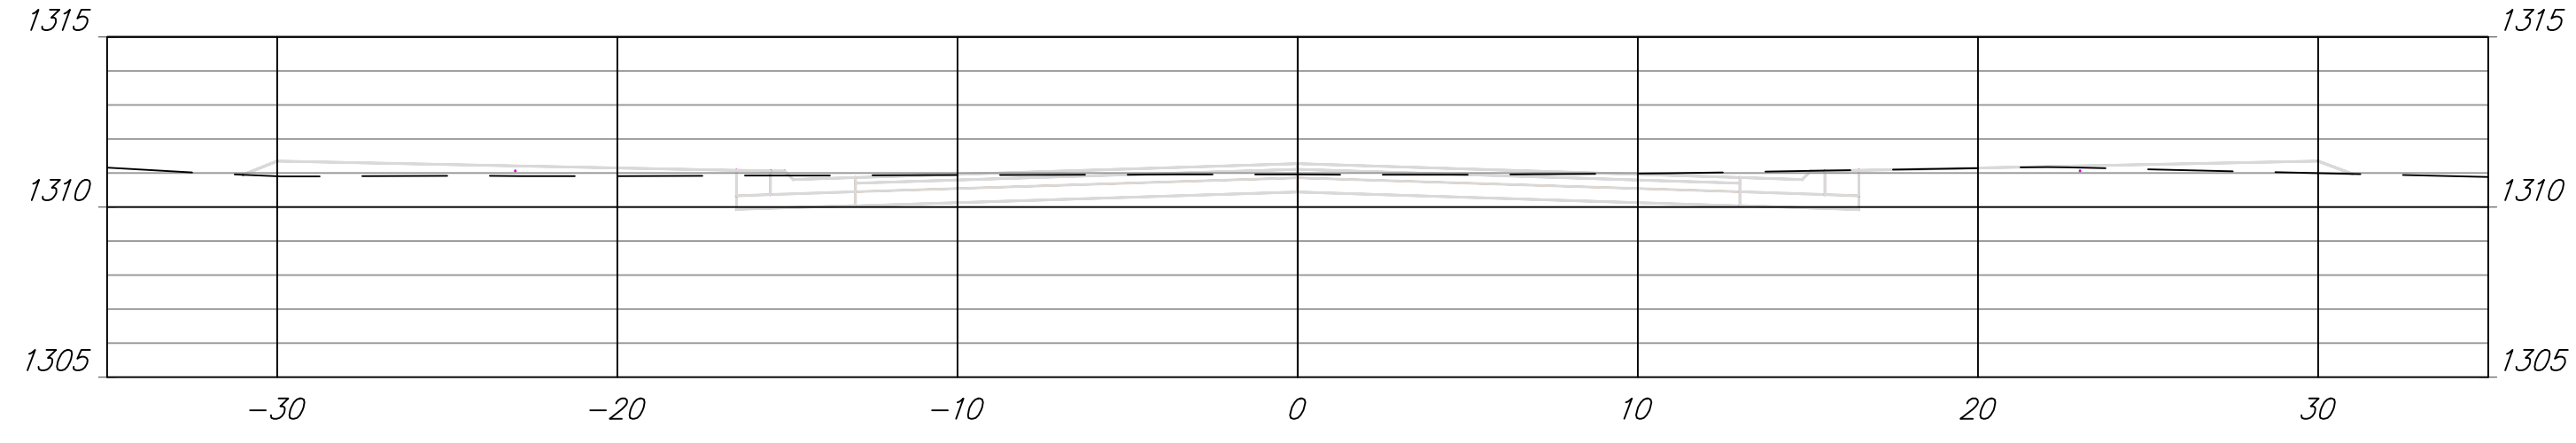


5+50.00

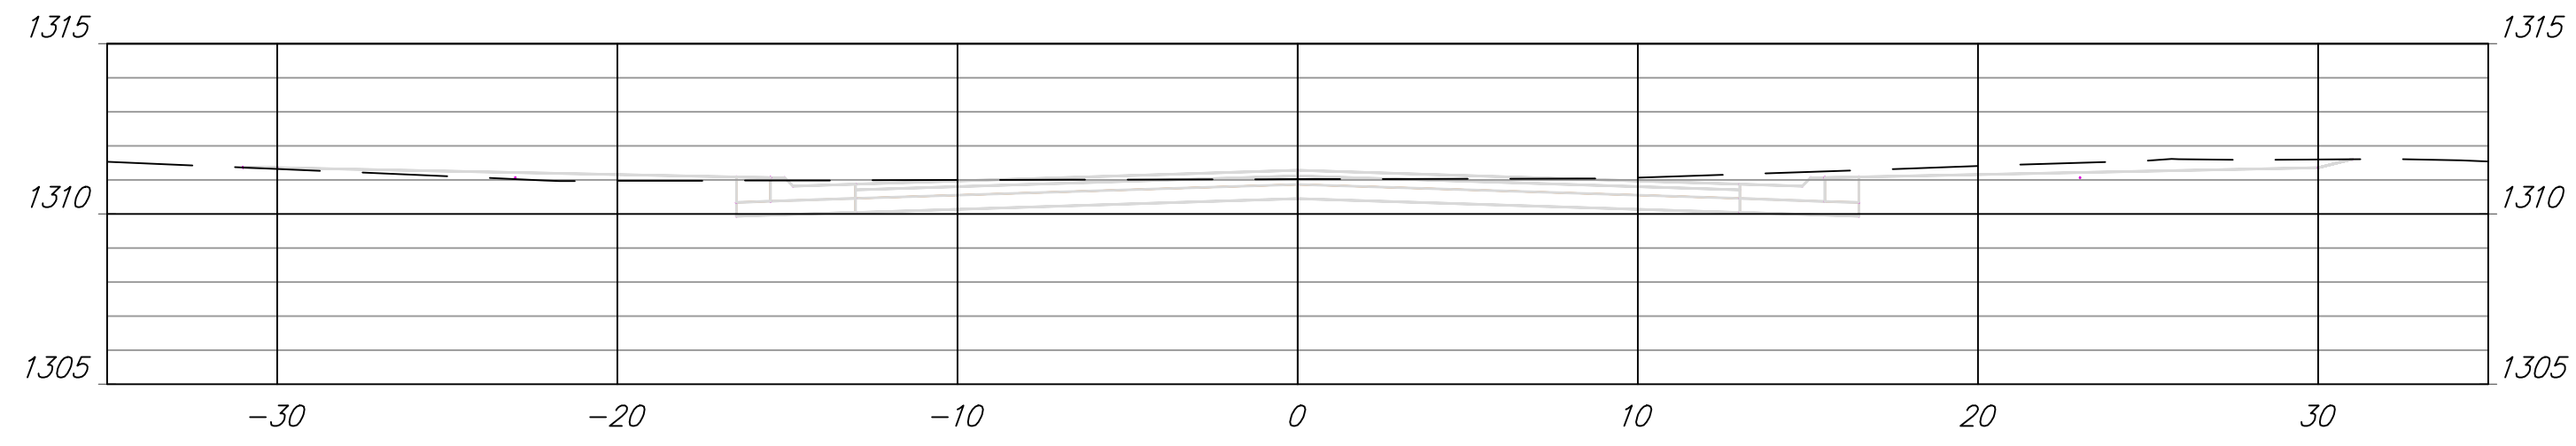


10+50.00

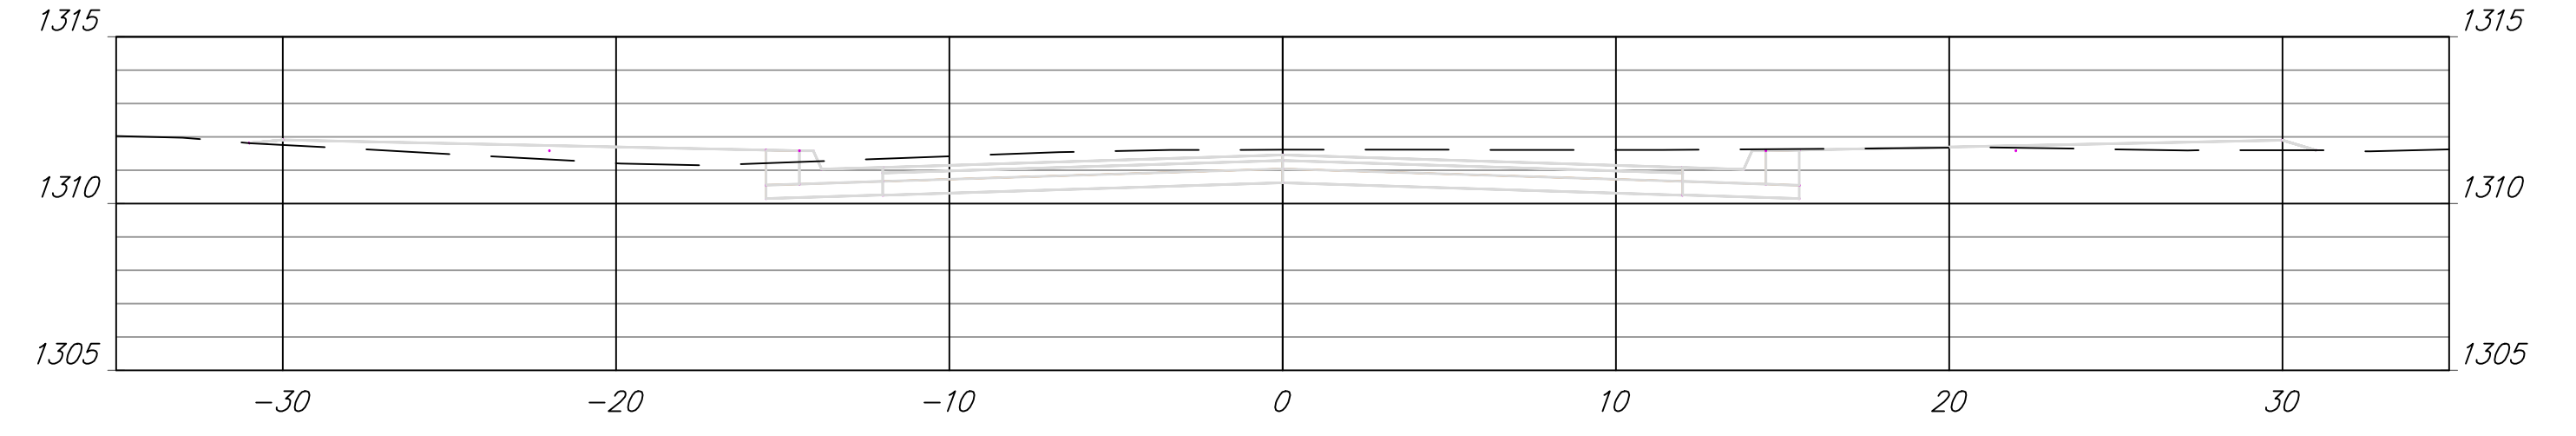


10+00.00

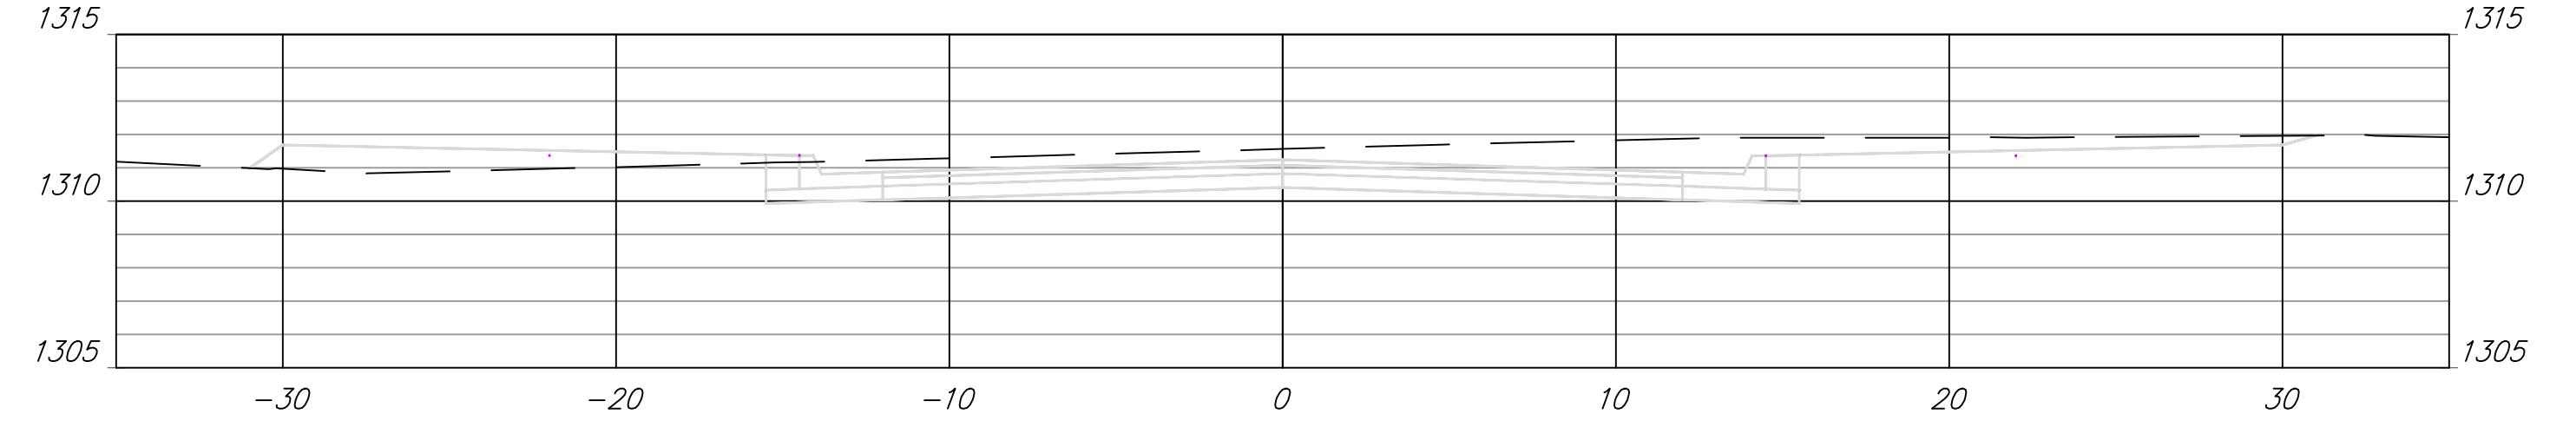


9+50.00

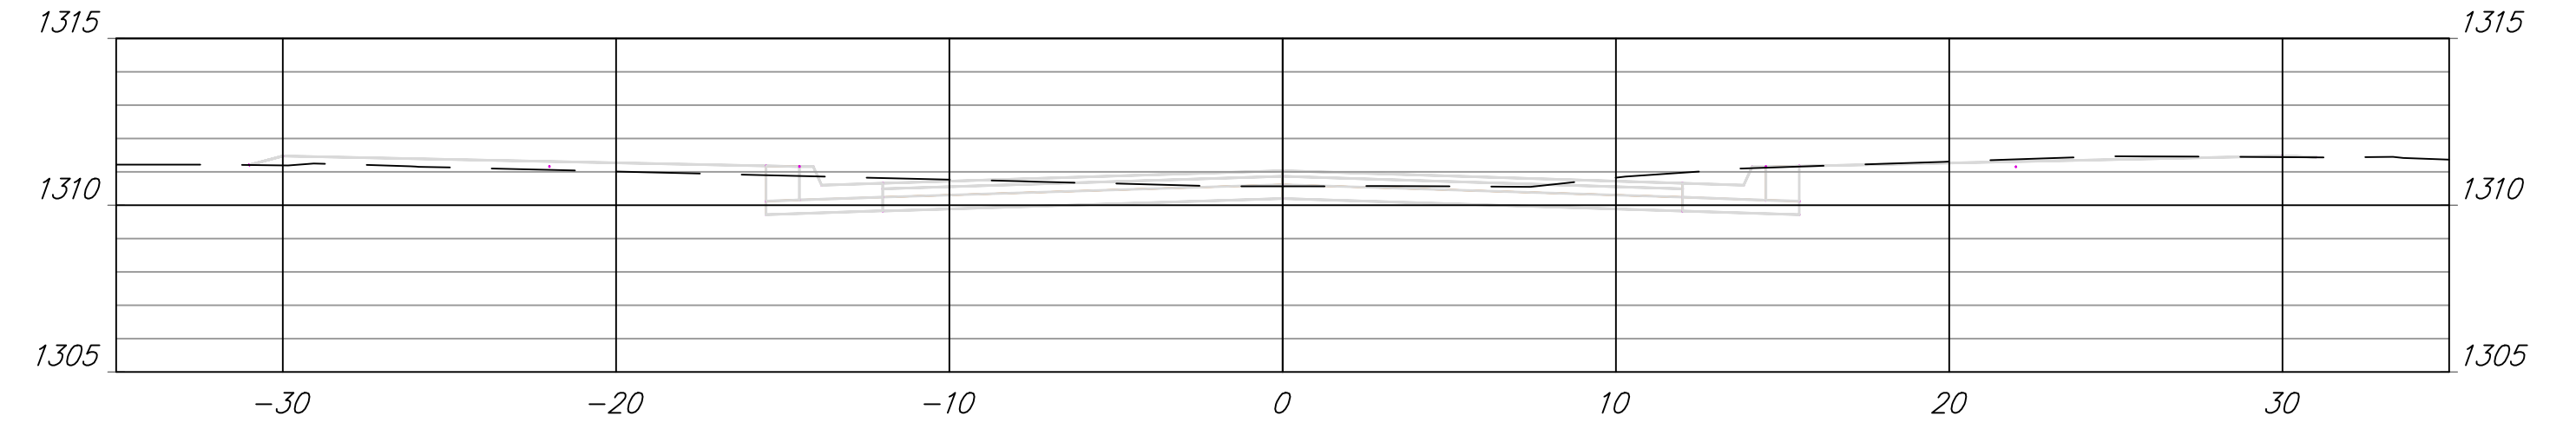

9+00.00

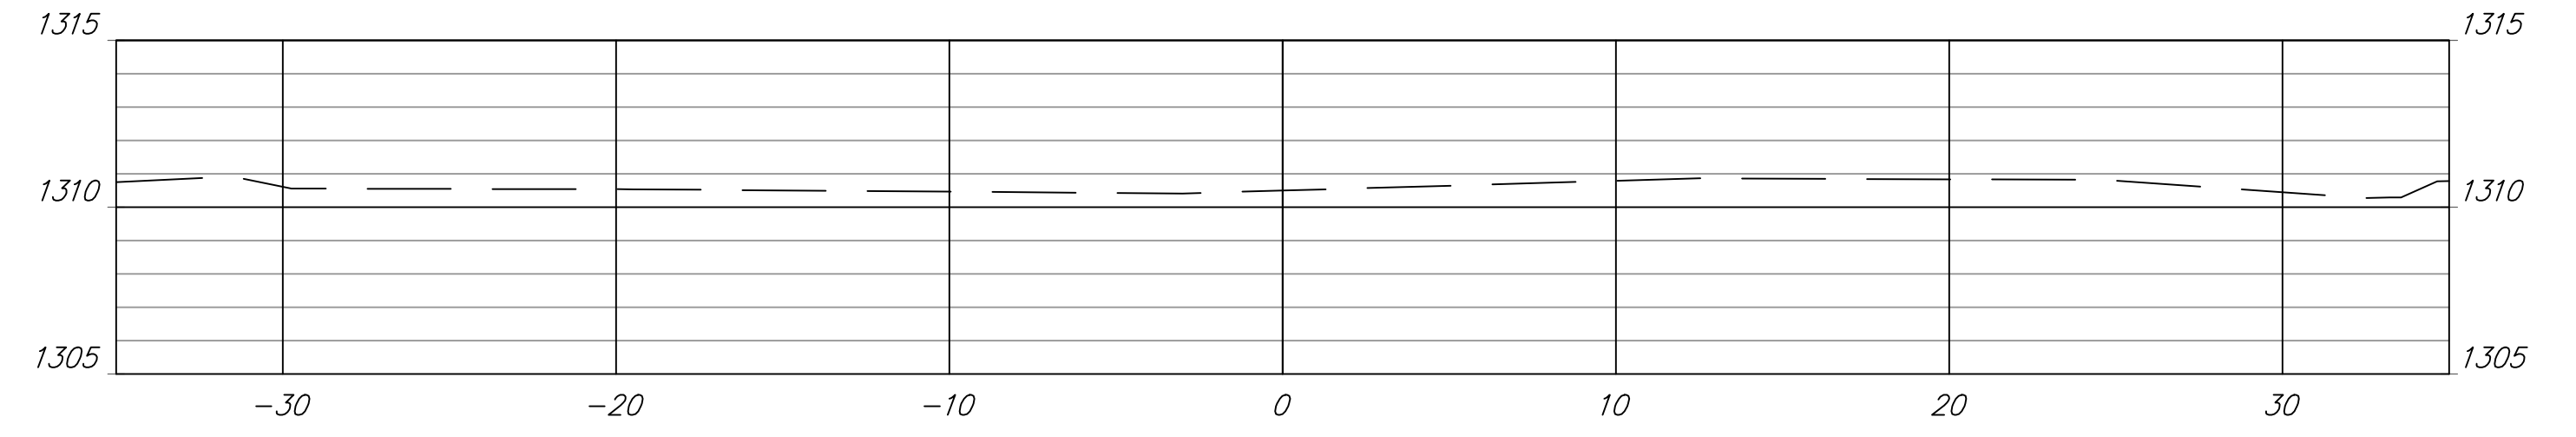

8+50.00

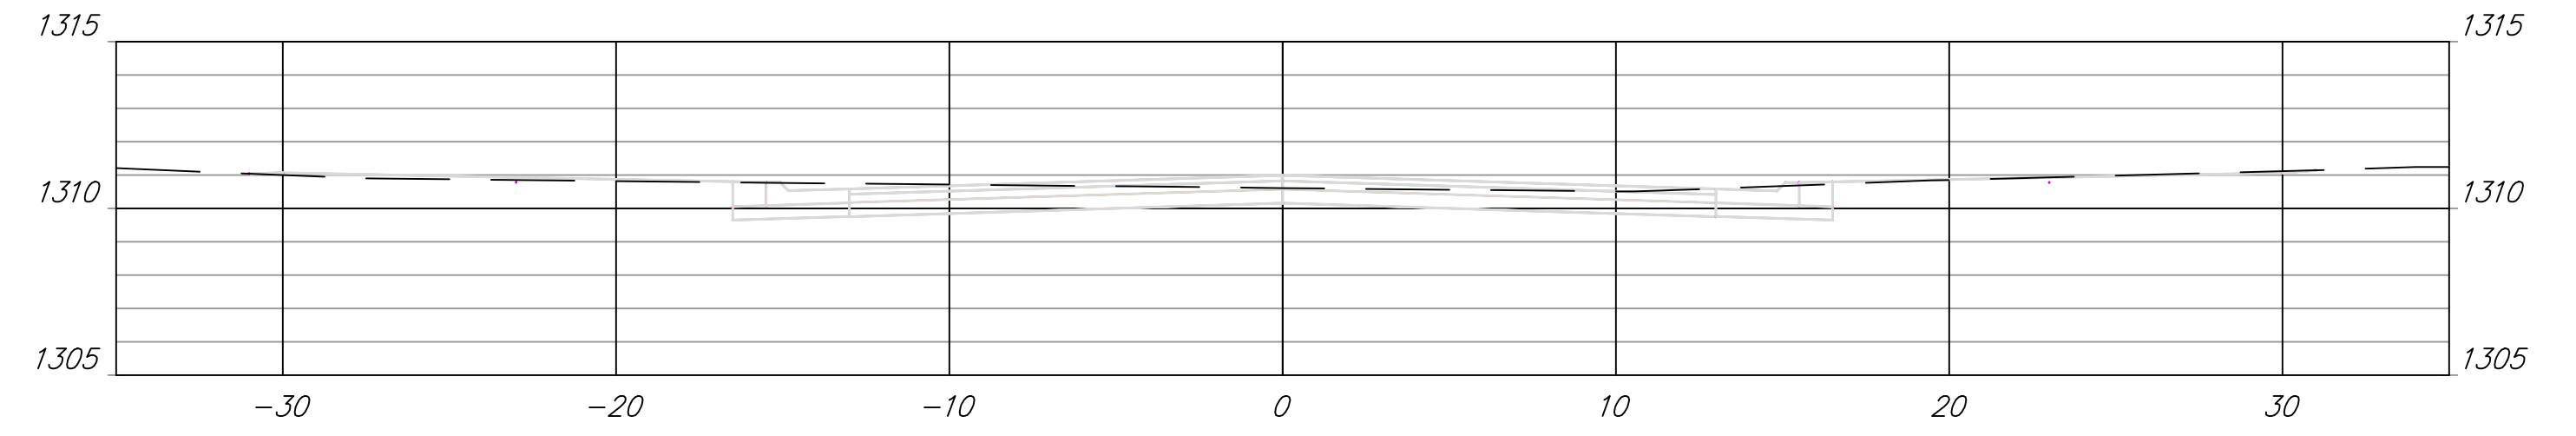

**FRANKLIN STREET  
CROSS SECTIONS  
WICHITA, KANSAS**



**Ruggles & Bohm, P.A.**  
Engineering, Surveying, Land Planning  
924 North Main  
Wichita, Kansas 67208  
www.rbkansas.com  
(316) 264-6000  
(316) 264-4821 fax  
E-mail: info@rbkansas.com

PROJECT NUMBER: 472-84816  
Engineering Base

DATE	14
BY	JASBT
CHECKED	
DATE	14
BY	
DATE	Aug. 24, 2009