

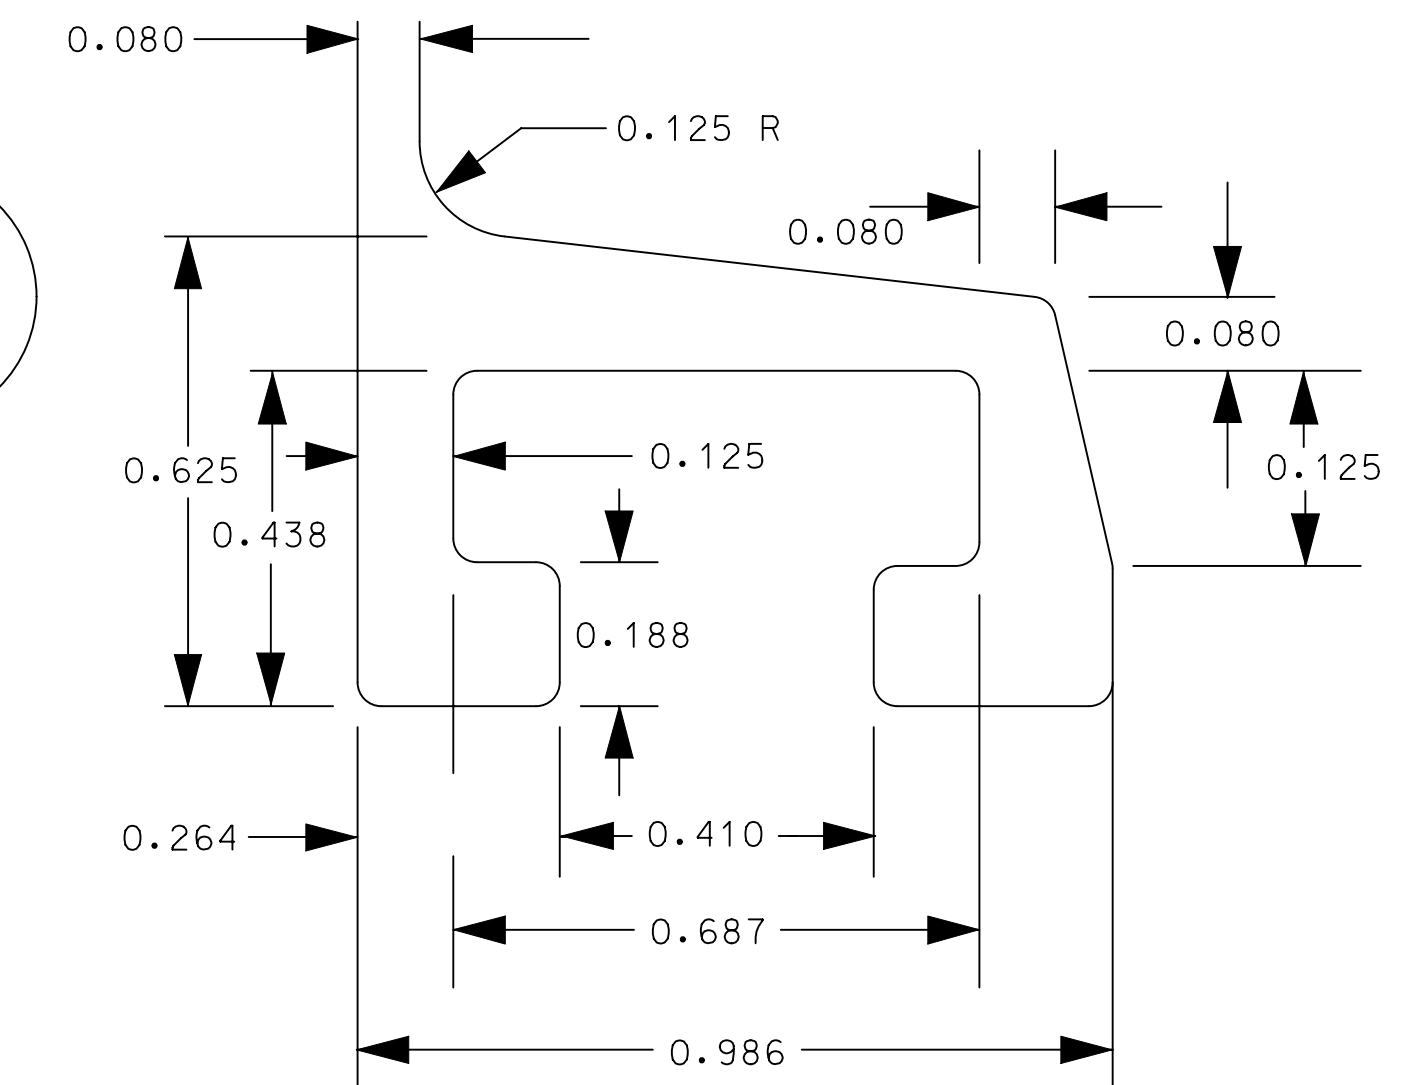


STATE	PROJECT NO.	YEAR	SHEET NO.	TOTAL SHEETS
KANSAS	C.O.W. No. 472-B4843A	2009	29	37

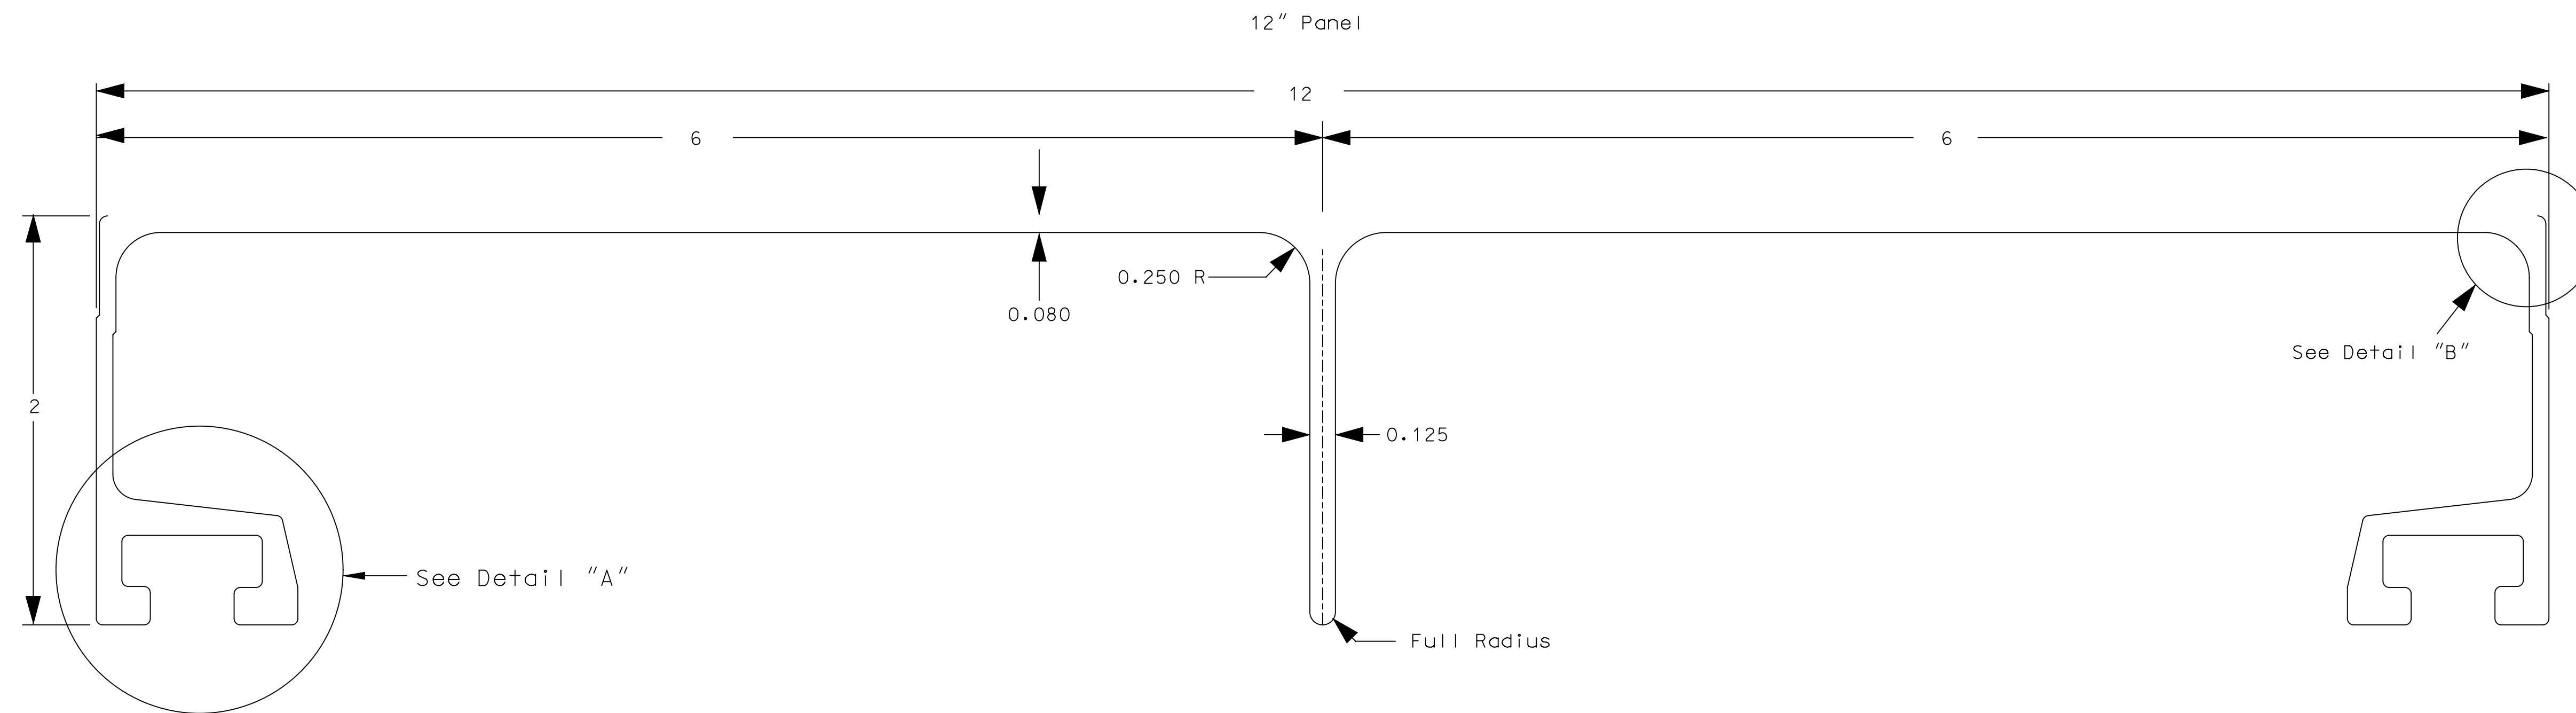


NOTE:
.016" Radius on all unspecified rounds and fillets.


Detail "A"

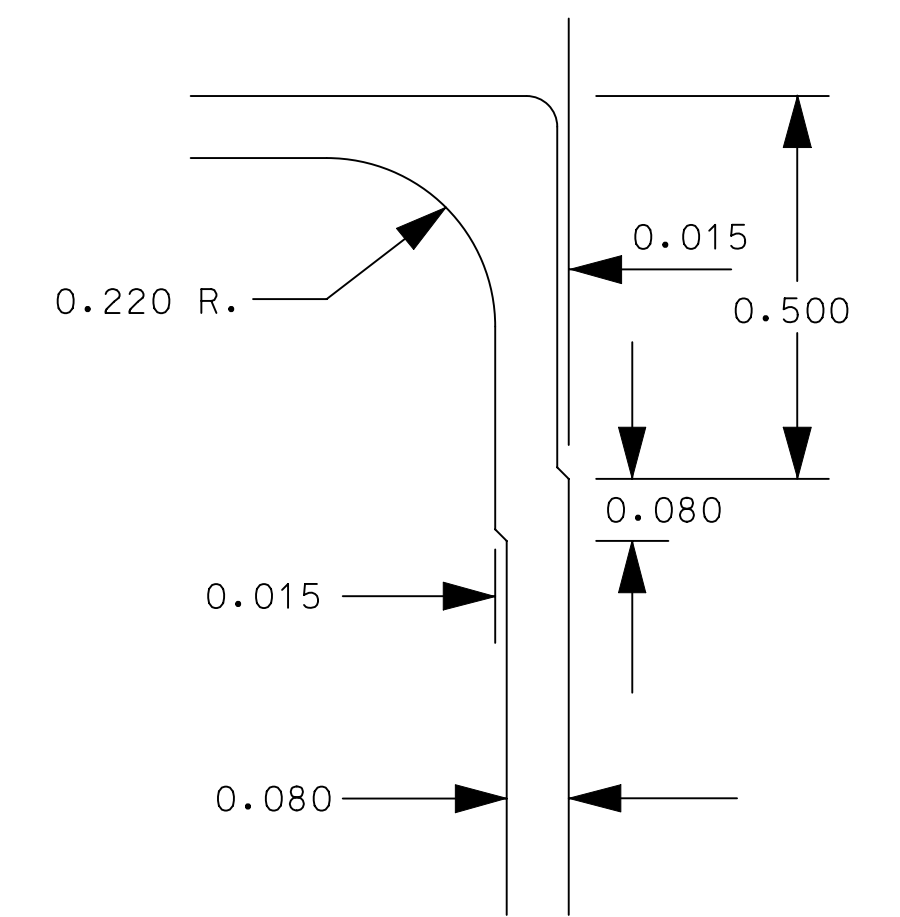


Detail "B"

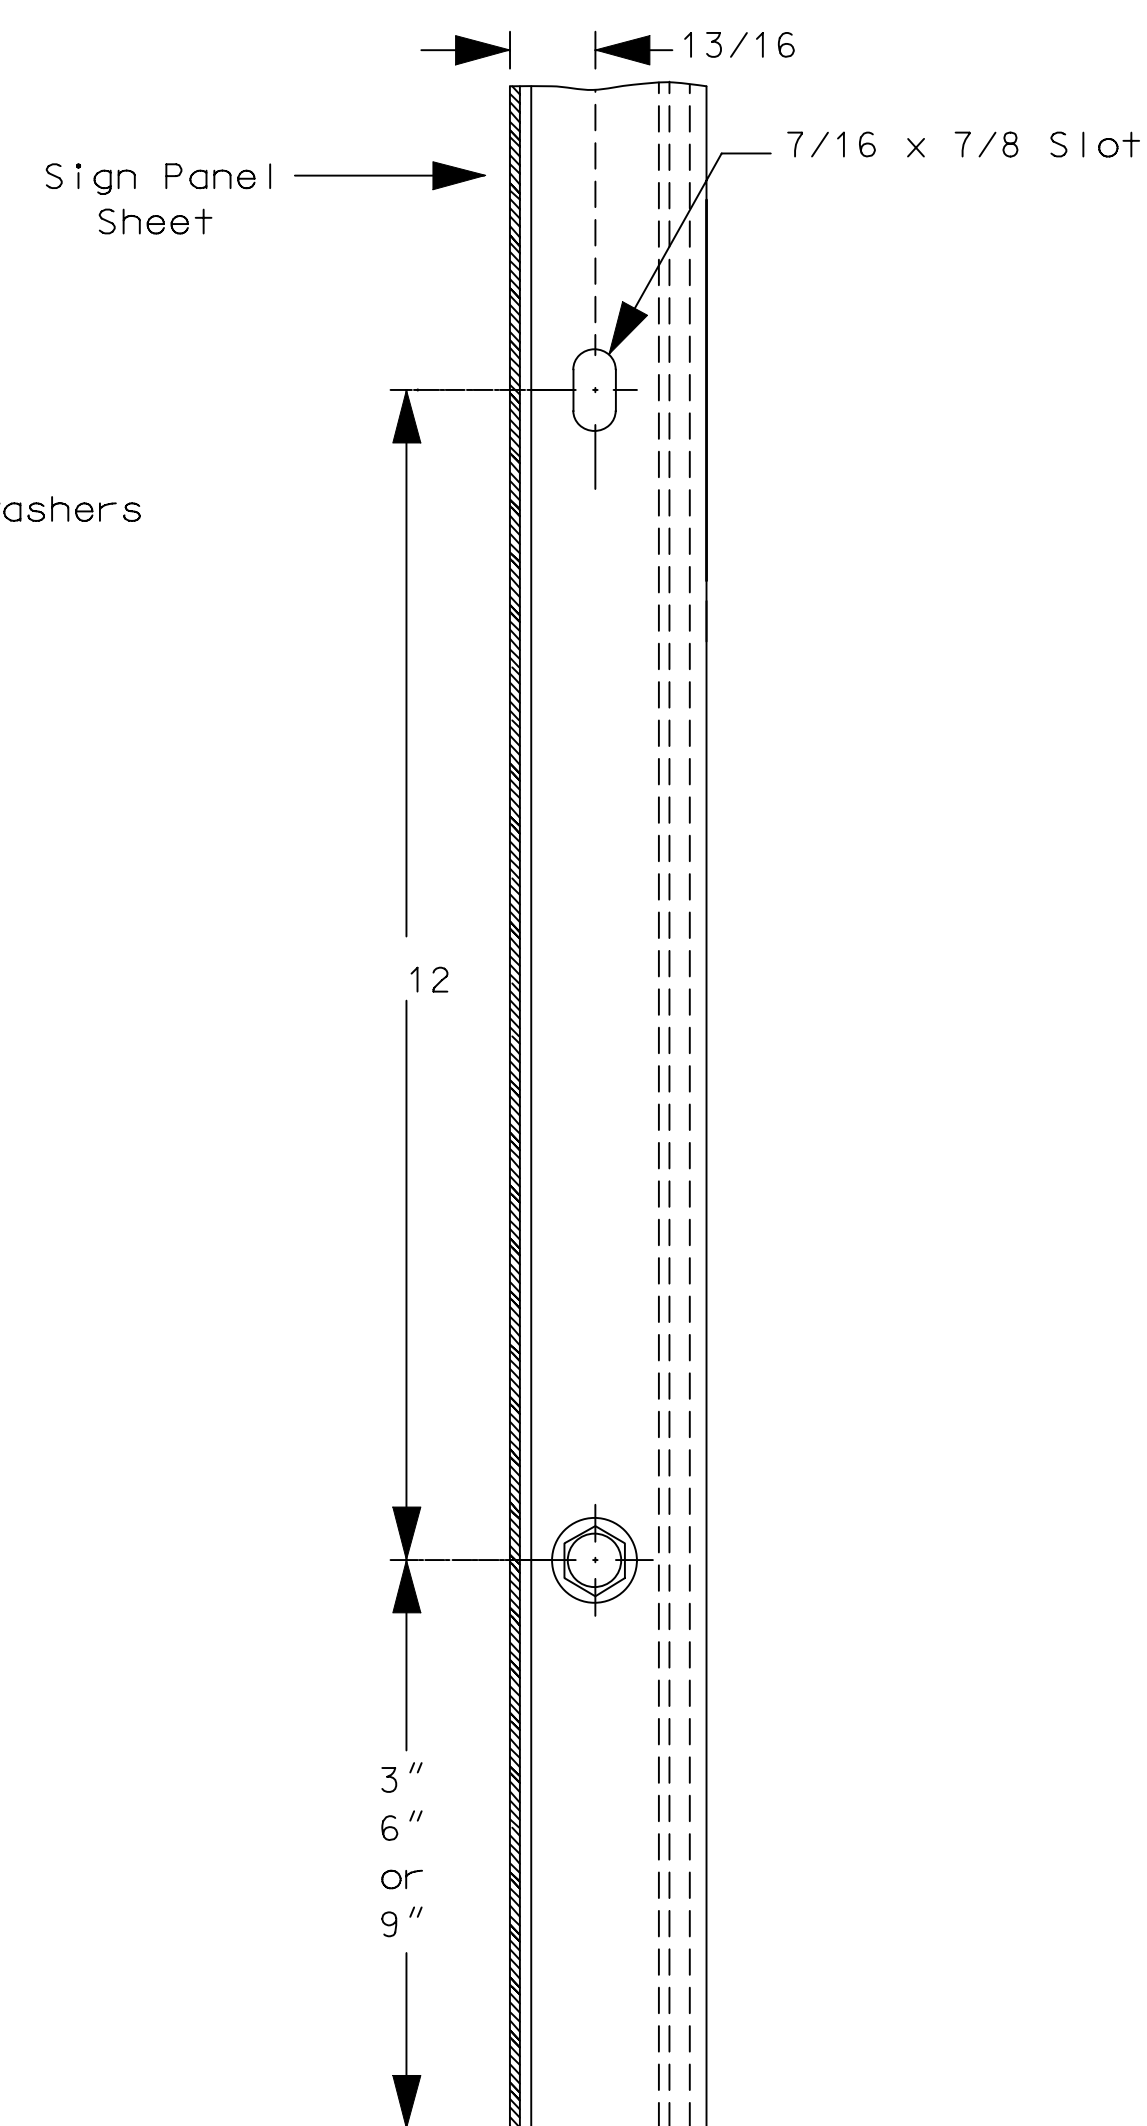

PANEL CONNECTOR SLOTS

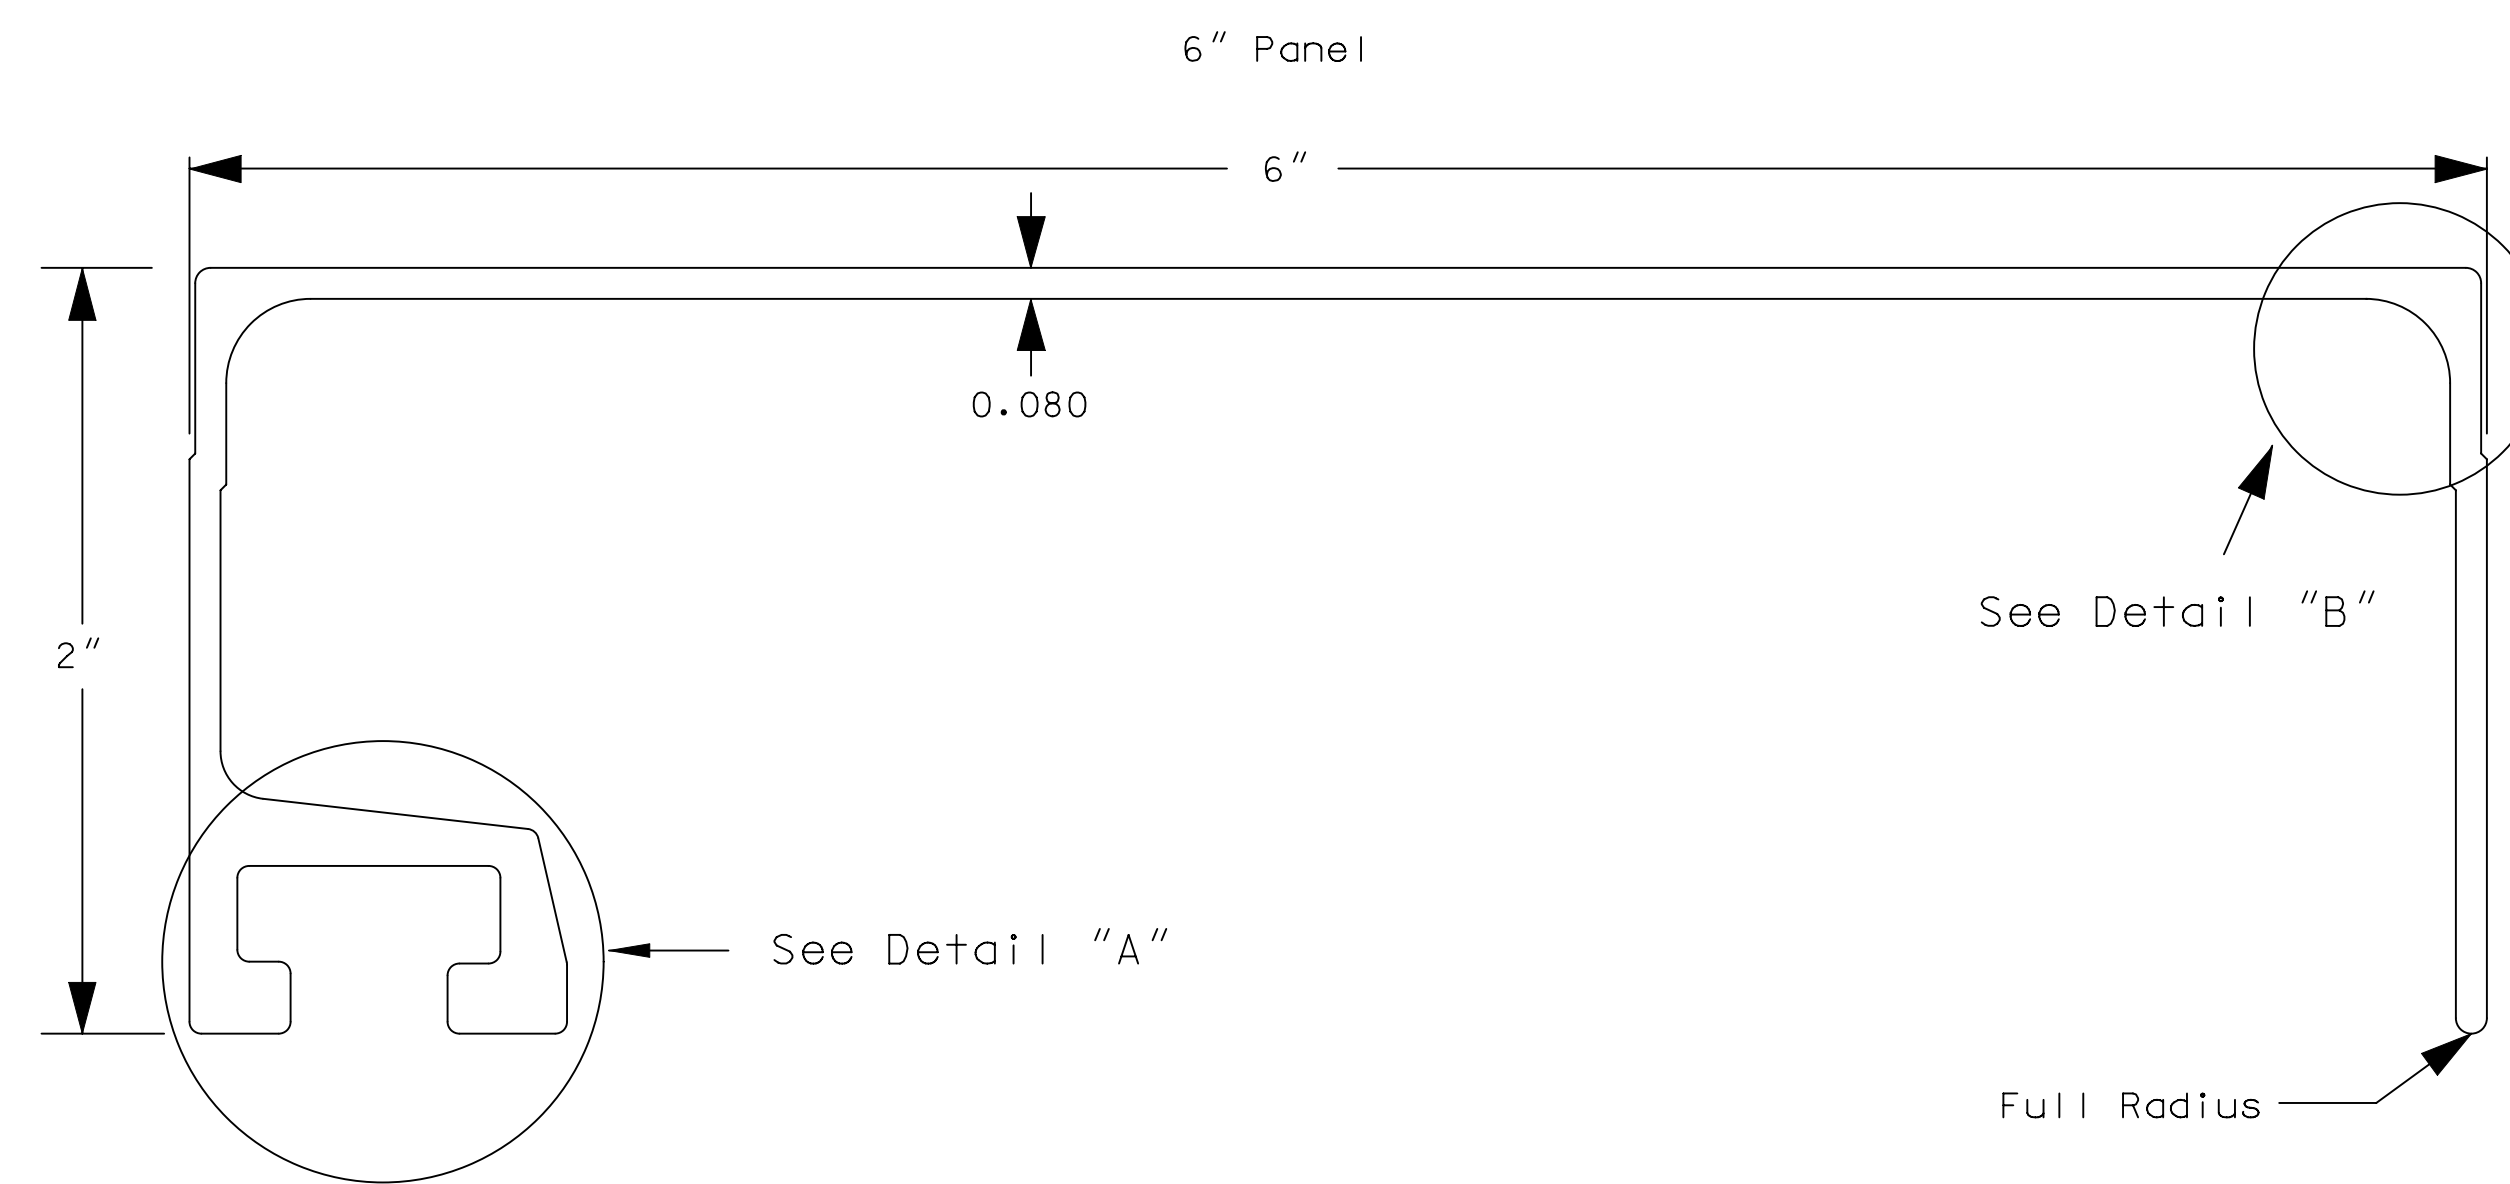

For extruded panel signs with an overall height in intervals of 6", use the 6" panel at the top or bottom of the sign. All other panels are to be the 12" panel.

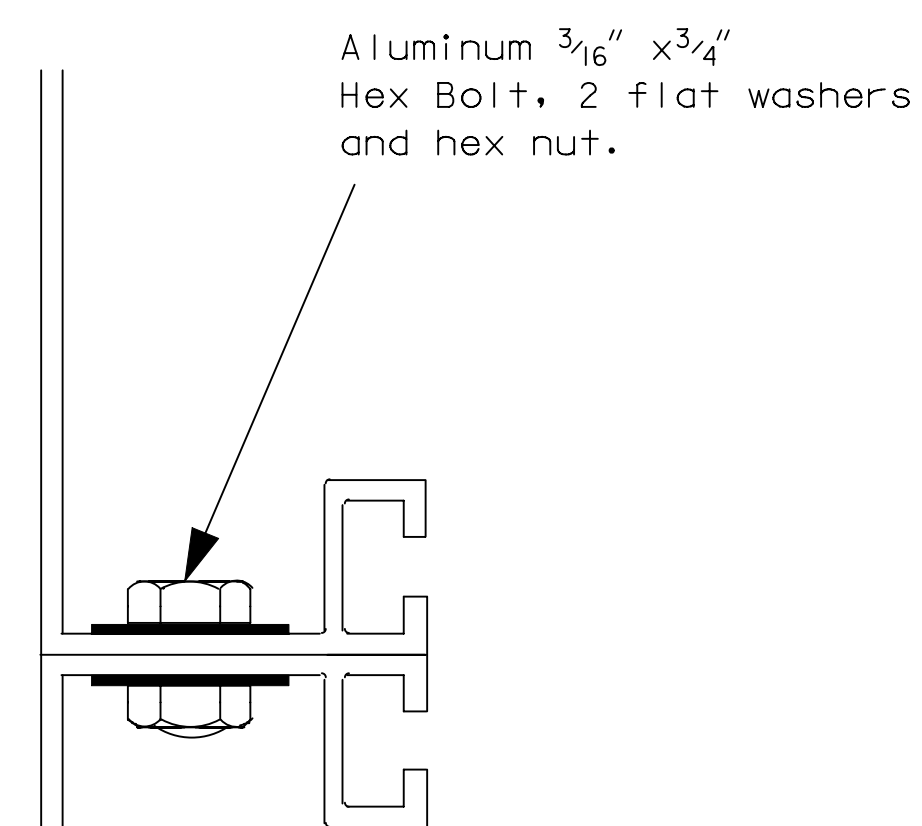

PANEL CONNECTIONS

All Dimensions in inches

3				
2				
1				
NO.	DATE	REVISIONS	BY	APP'D

KANSAS DEPARTMENT OF TRANSPORTATION				
REINFORCED PANEL DETAILS				
EXTRUDED FABRICATION (0.080")				
(2 OF 2)				
TE555		07-01-03		
FHWA APPROVAL 07-22-2003		APP'D Steven A. Buckley		
DESIGNED DDG	DETAILED BAH	QUANTITIES	TRACED	
DESIGN CK. SAB	DETAIL CK. DDG	QUAN. CK.	TRACE CK.	

Plotted By : gdr
Plot File : I:\2009\09213\Standards\09213-Standards-TE555.dgn
Plot Date : 9/16/2009