
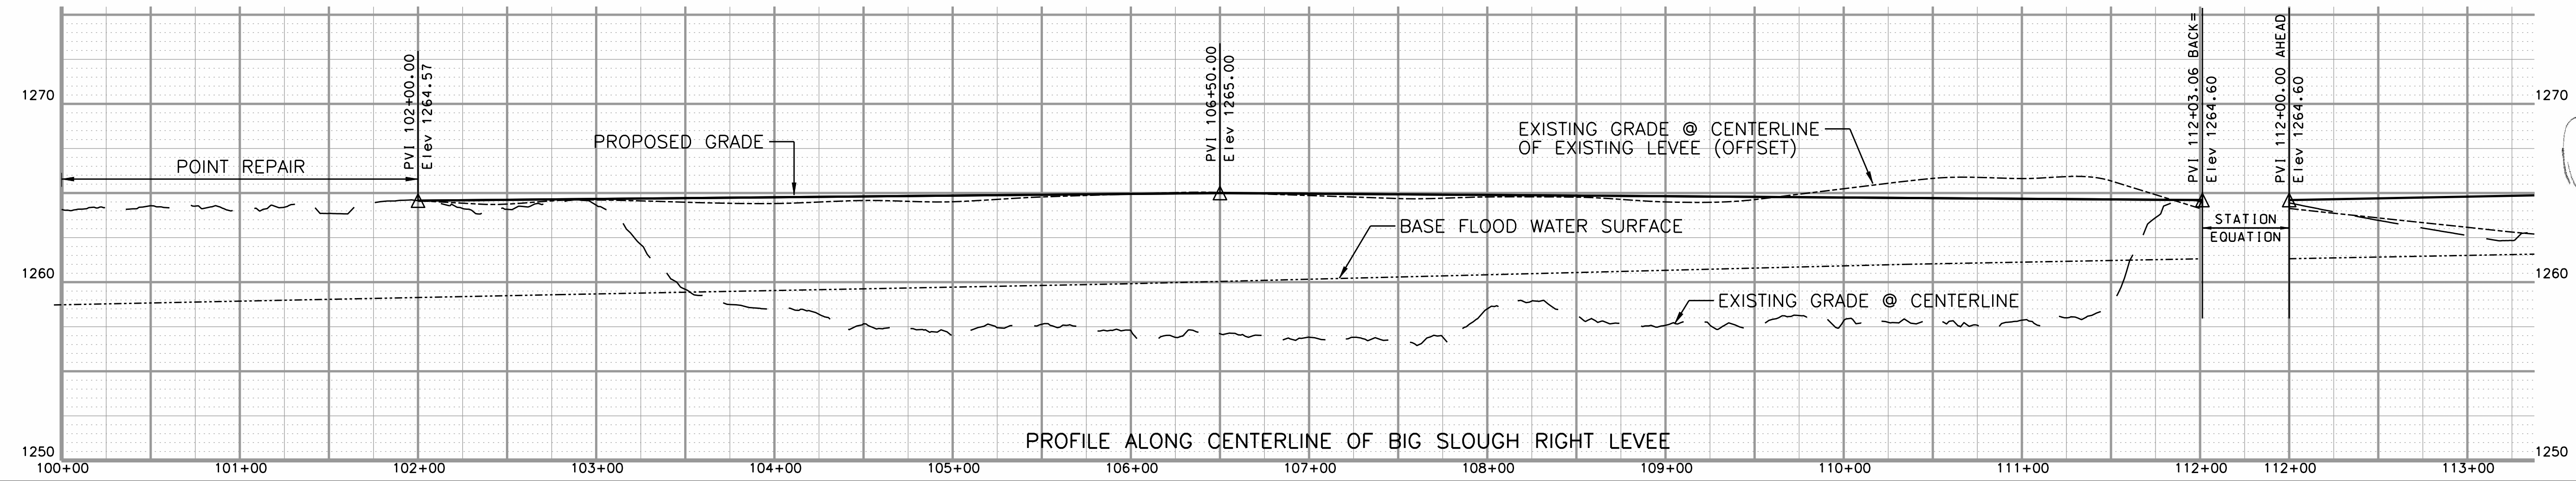


CURVE DATA

NAME	P.I.	NORTHING	EASTING	RADIUS (FT.)	ARC LENGTH (FT.)	CHORD LENGTH (FT.)	TANGENT LENGTH (FT.)	CHORD DIRECTION
C-001	1646907.40	1657755.35	230.00	304.94	283.09	179.58	N 52°25'39" W	
C-101	1646987.35	1657881.83	180.00	163.08	157.56	87.62	N 68°12'41" W	
C-102	1647112.97	1657767.70	110.00	55.52	54.97	28.37	N 27°47'46" W	
C-103	1647836.22	1657596.26	1200.00	79.61	79.59	39.82	N 15°14'11" W	
C-103a	1647921.12	1657570.41	60.00	35.00	34.51	18.01	N 32°40'37" W	
C-104	1647961.44	1657557.64	3275.00	182.40	182.37	91.22	N 15°32'29" W	
C-201	1646990.50	1657654.03	365.91	108.93	108.53	54.87	N 21°28'32" W	
C-202	1647244.69	1657595.59	5000.00	37.66	37.66	18.83	N 13°09'46" W	
C-203	1647433.62	1657550.66	600.00	51.62	51.61	25.83	N 15°50'36" W	
C-204	1647638.19	1657482.97	127.45	39.18	39.03	19.75	N 9°30'04" W	
C-205	1647668.17	1657482.61	110.00	20.41	20.38	10.24	N 6°00'36" W	
C-206	1647780.66	1657460.07	80.00	50.81	49.96	26.29	N 29°31'14" W	
C-207	1647818.67	1657418.28	100.00	58.65	57.81	30.19	N 30°54'49" W	

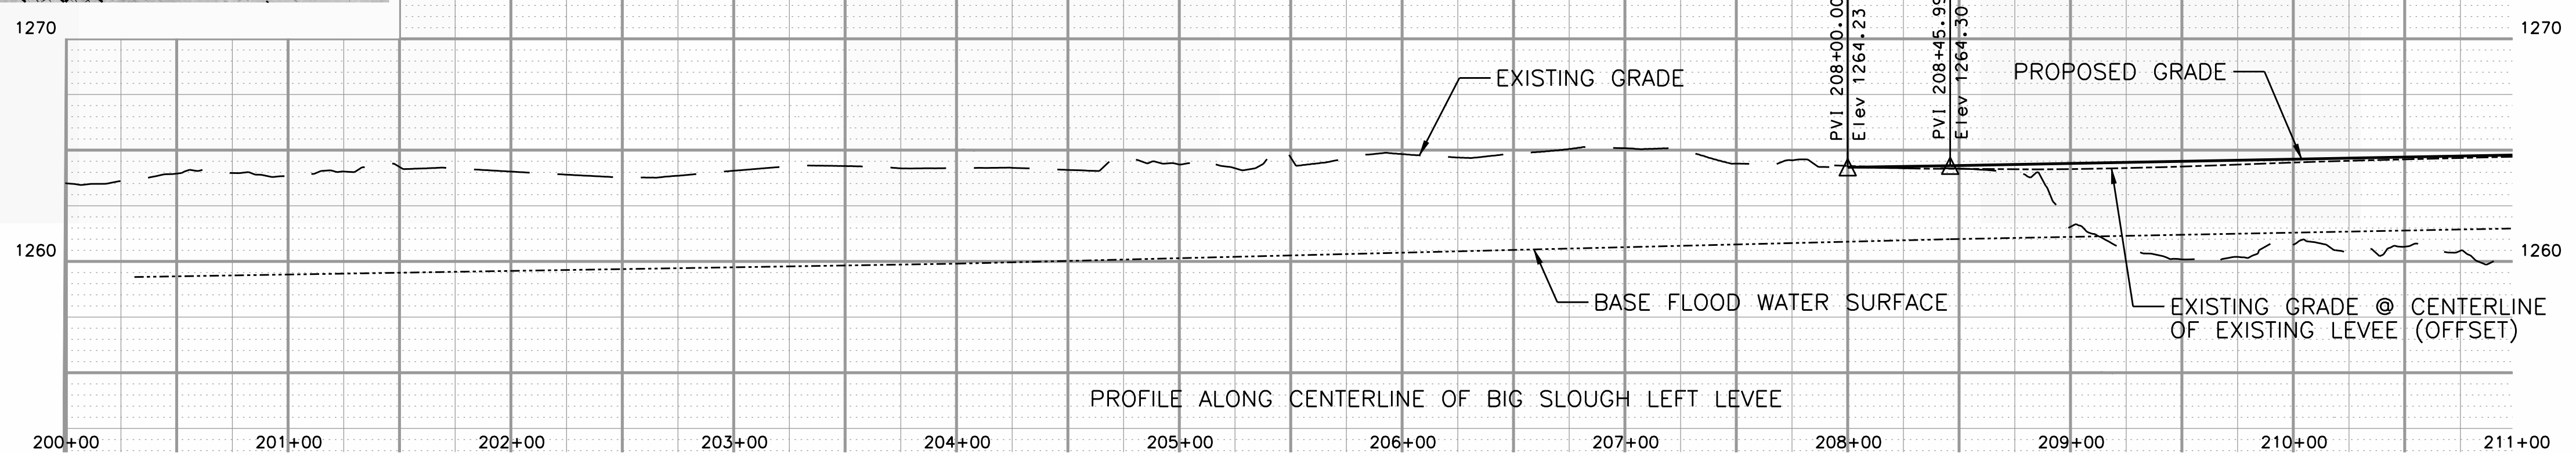

DATE

DESCRIPTION

MARK

amec

AMEC Earth & Environmental, Inc.
1129 SW Winemaker
Topeka, Kansas 66604
Phone: (785) 272-6830
Fax: (785) 272-6878

CITY OF WICHITA

LEVEE P
WICHITA-VALLEY CENTER LOCAL
FLOOD PROTECTION PROJECT
WICHITA, KANSAS

PREPARED FOR
THE CITY OF WICHITA, KANSAS
455 N. Main
Wichita, KS 67202

DESIGNED BY: Don W. Dotson, P.E.
DATE: 2008/Oct/26
DWN BY: Staff
CKD BY: DWD
APP BY: MG
FILE NAME: 561500000-C-SP-201.dgn
AMEC PROJ. NO. 5-6150-0000

LEVEE P
SITE PLAN AND
PROFILE
SP-2.01
SHEET 6 OF 65