

1

2

3

4



5

D

C

B

A

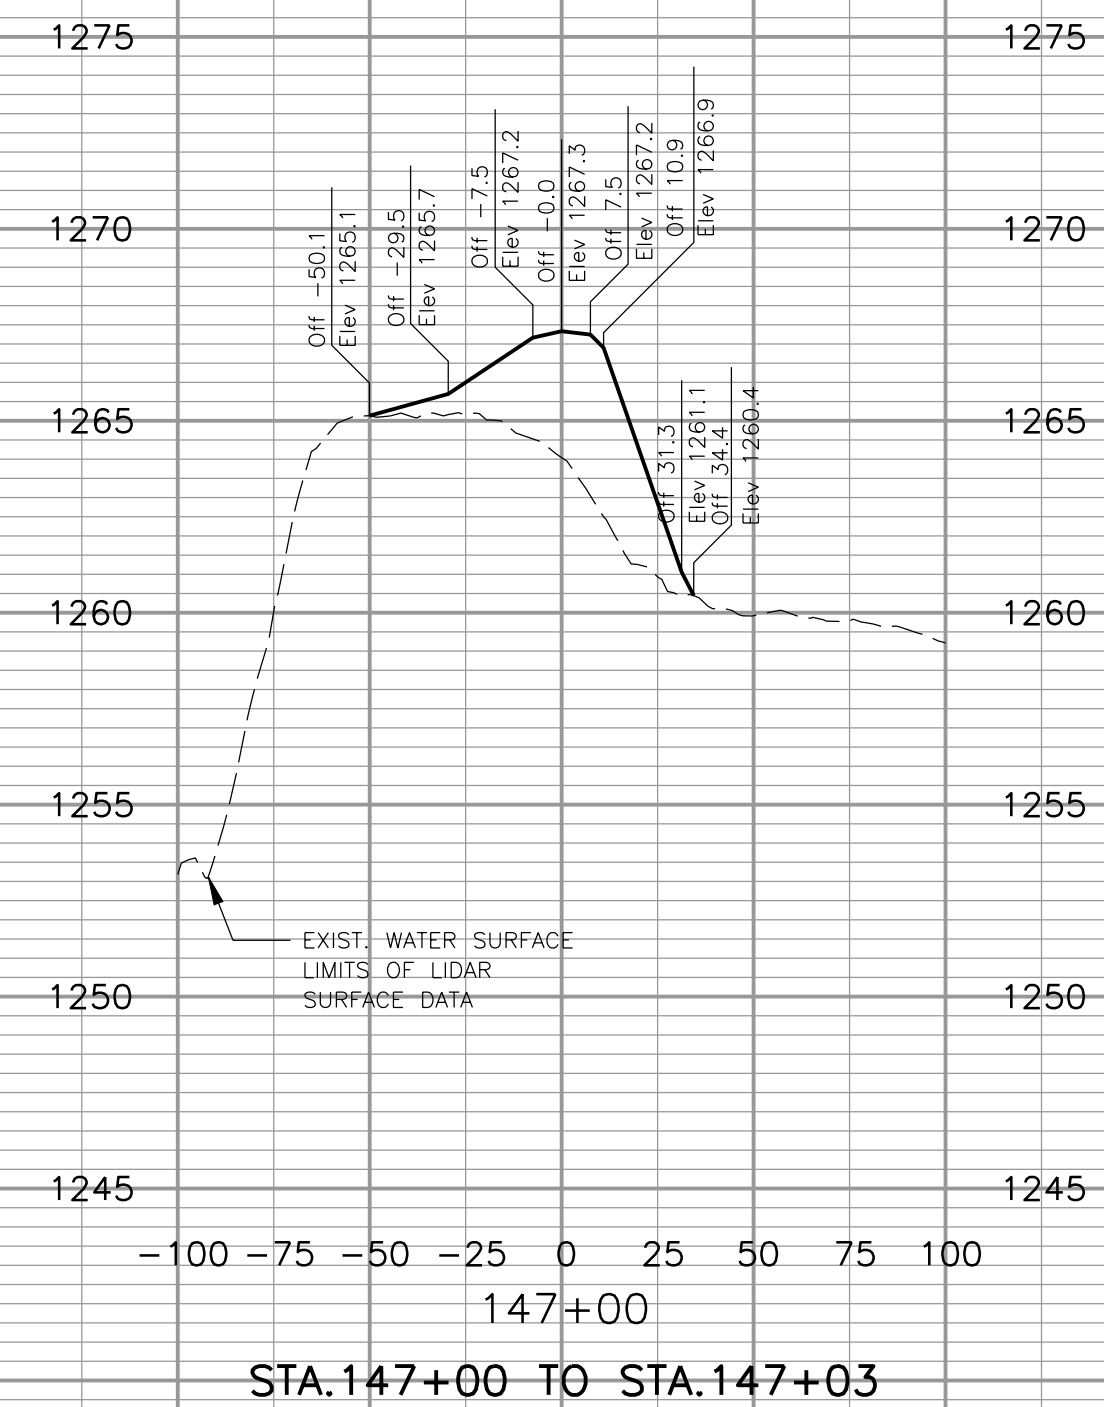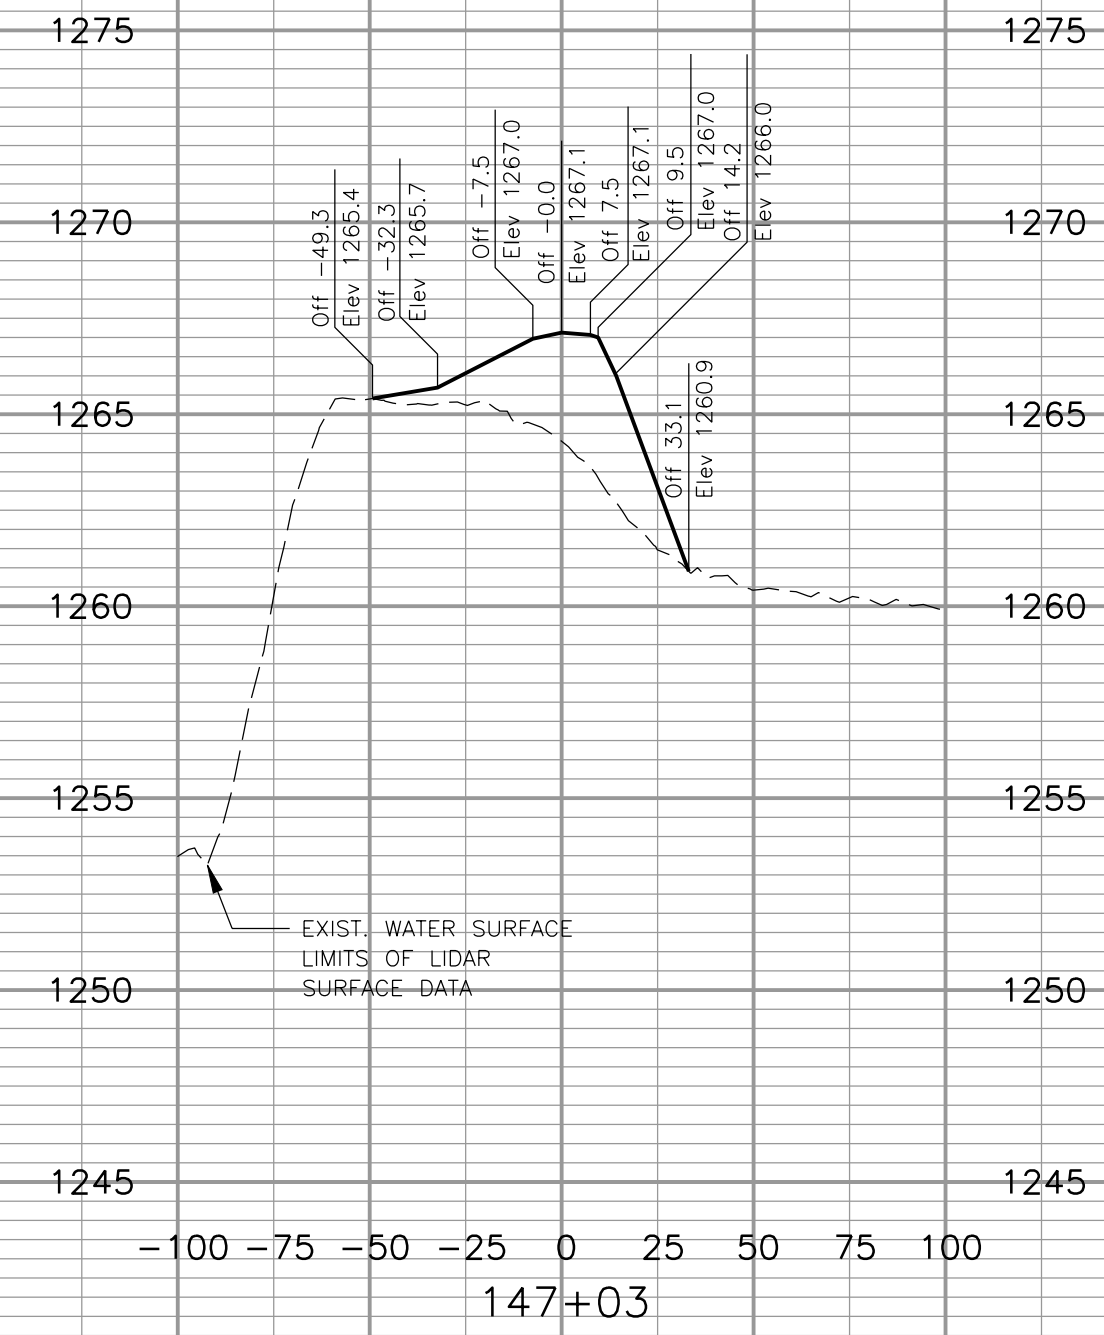

NOTE: TOE OF SLOPE LOCATION IS BASED ON LIDAR DATA AND MAY REQUIRE FIELD ADJUSTMENT TO MAINTAIN A MIN. 3:1 SLOPE.


MARK	DESCRIPTION	DATE	APPR

ameco
 AMEC Earth & Environmental, Inc.
 1129 SW Wensaker
 Topeka, Kansas 66604
 Phone: (785) 272-6830
 Fax: (785) 272-6878



LEVEE TYPING
 WICHITA-VALLEY CENTER LOCAL
 FLOOD PROTECTION PROJECT
 WICHITA, KANSAS

PREPARED FOR
 THE CITY OF WICHITA, KANSAS
 465 N. Main
 Wichita, KS 67202

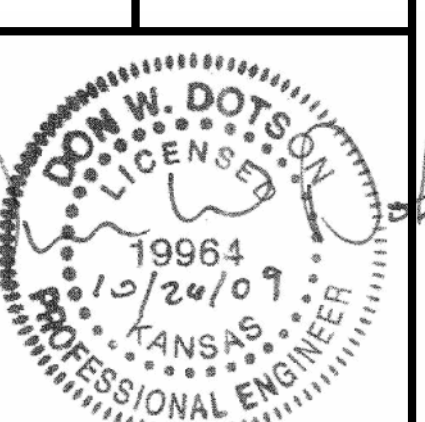

DESIGNED BY: Don W. Dotson, P.E.	DATE: 2009/Oct/26
DWN BY: Staff	APP BY: MG
FILE NAME: 561500000-C-XS-322.dgn	
AMEC PROJ. NO. 5-6150-0000	

BIG SLOUGH RIGHT
 LEVEE CROSS SECTIONS
XS-3.22
 SHEET 45 OF 85