
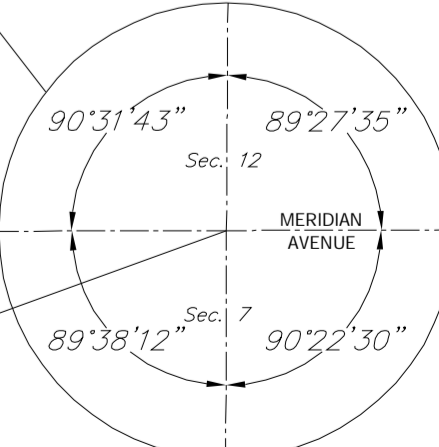
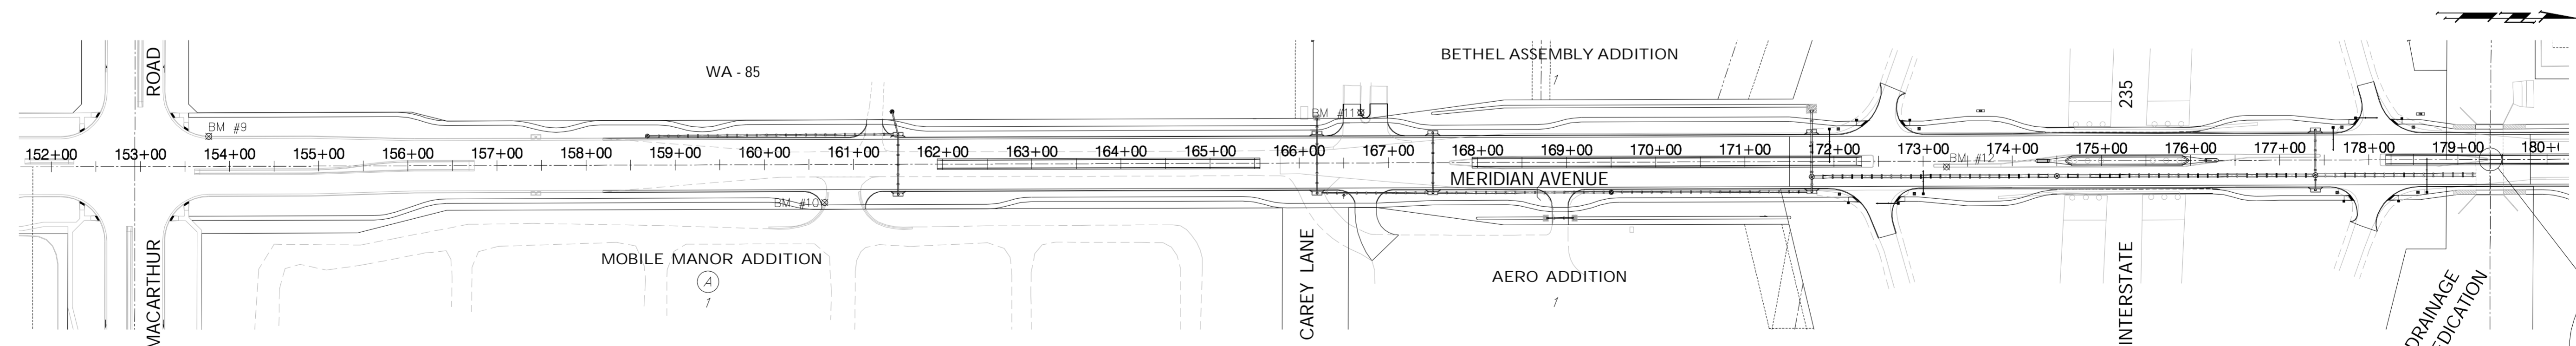
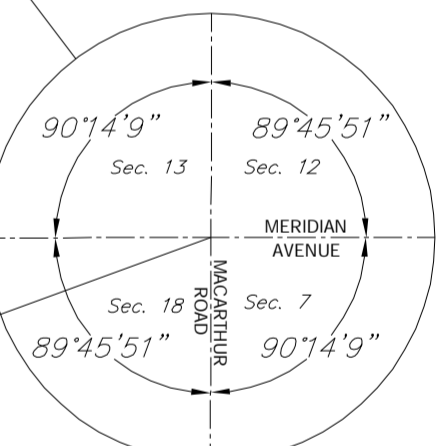
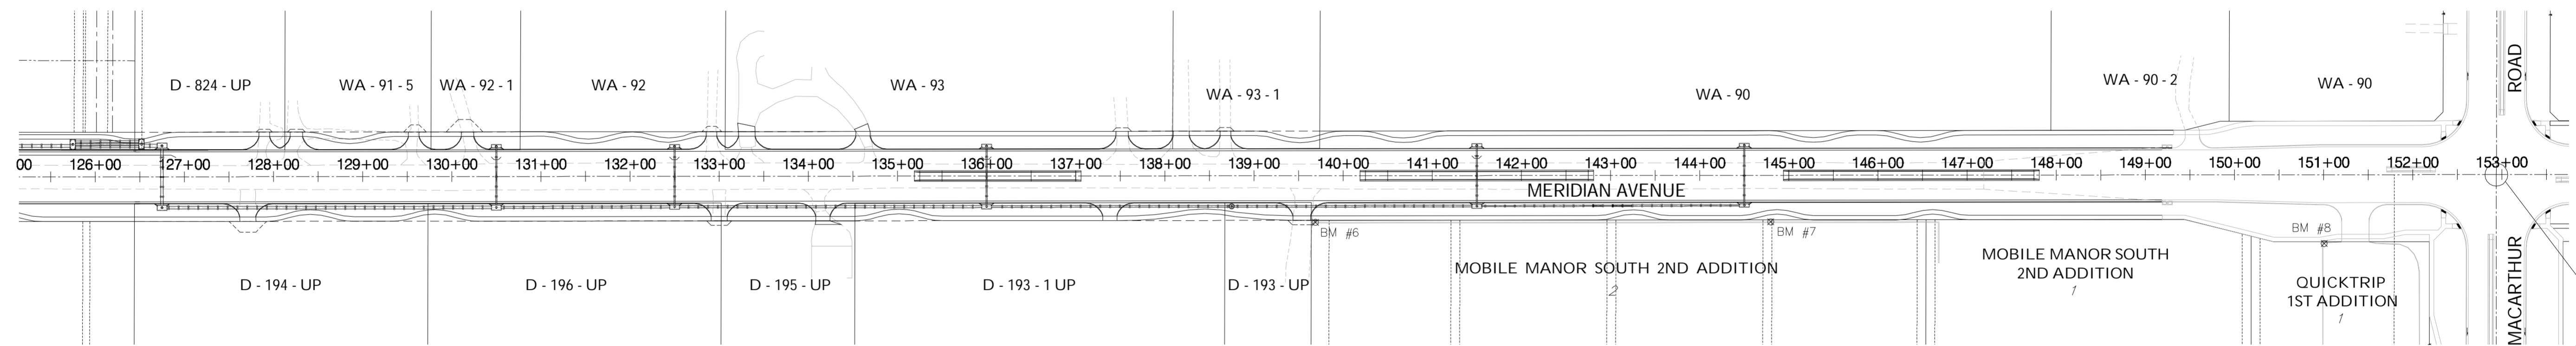
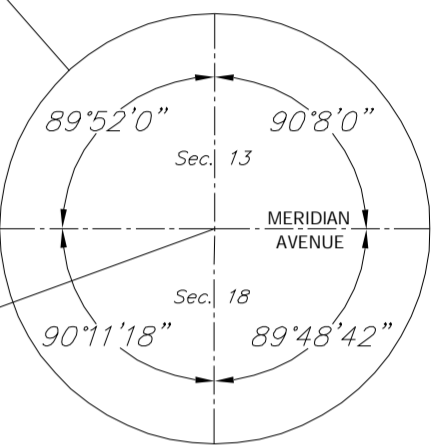
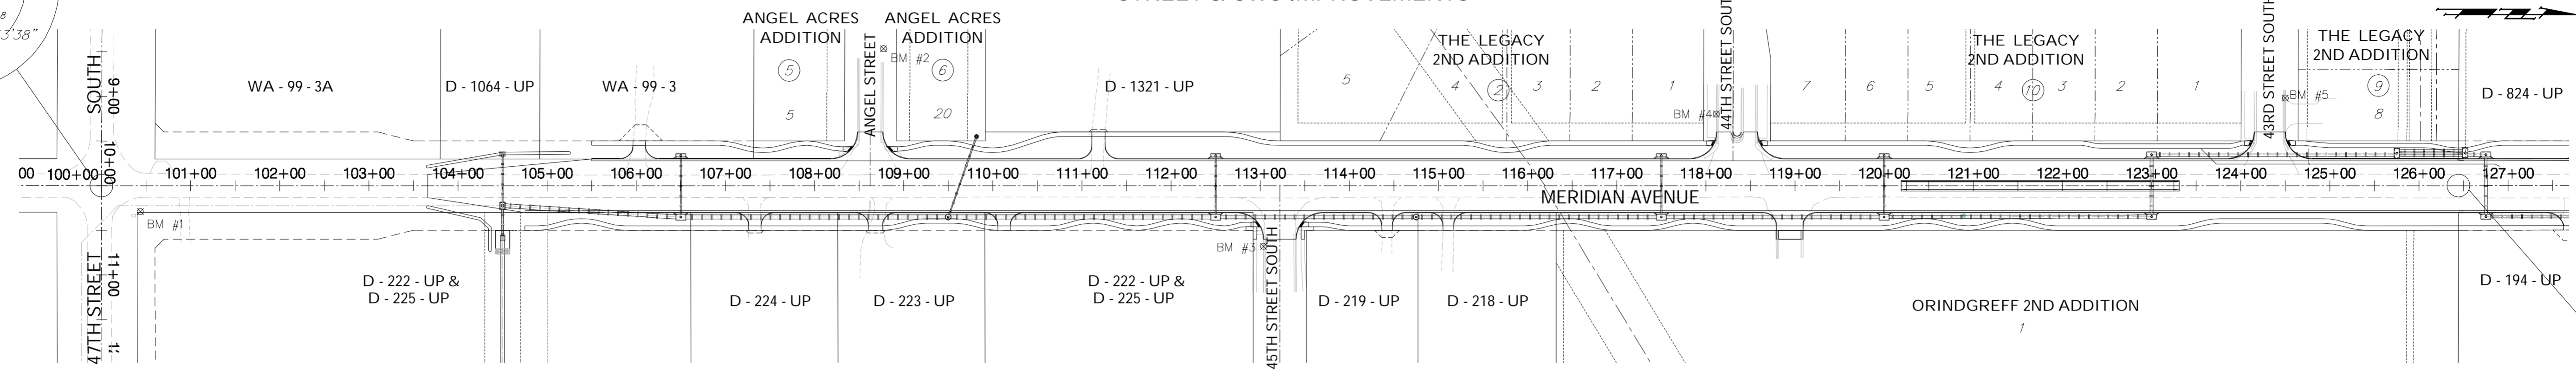


MERIDIAN AVENUE

STREET & SWS IMPROVEMENTS

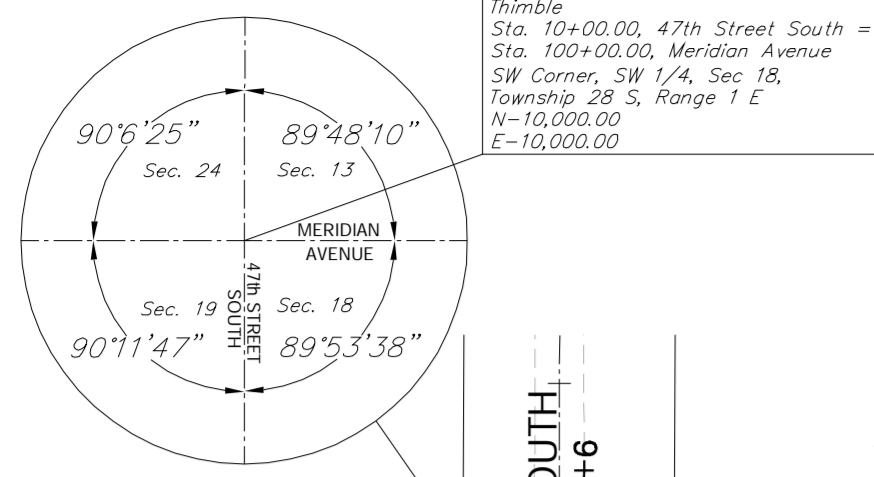

Drawing File: E:\Meridian\Land\dwg\Base.dwg (Keysheet)

Project No. 0510E396 CAPITAL IMPROVEMENT PROJECT
 Design: TPV
 Drawn: STAFF
 Approved: TPV
 Scale: 1" = 100'

PROJECT KEYSHEET

MERIDIAN AVENUE - 47TH STREET SOUTH TO 31ST STREET SOUTH

Baughman Company, P.A.
 315 Ellis St., Wichita, KS 67211 P 316-262-0149 F 316-262-0149
 Baughman ENGINEERING | SURVEYING | PLANNING | LANDSCAPE ARCHITECTURE

September 2009
 SHEET
 2
 OF
 187