



MERIDIAN AVENUE TYPICAL SECTION

Sta. 103+66.04 to Sta. 120+25.00
 Sta. 123+25.00 to Sta. 135+25.00
 Sta. 137+00.00 to Sta. 140+25.00
 Sta. 142+75.00 to Sta. 145+00.00
 Sta. 147+75.00 to Sta. 149+18.75
 Sta. 158+18.75 to Sta. 162+00.00
 Sta. 165+50.00 to Sta. 168+00.00
 Sta. 179+81.00 to Sta. 191+00.00


The 2" A.C. Surface Course shall be BM-2, PG 70-28 with up to 15% RAP.
 The 5" A.C. Base Course shall be BM-2, PG 64-22 with up to 35% RAP.

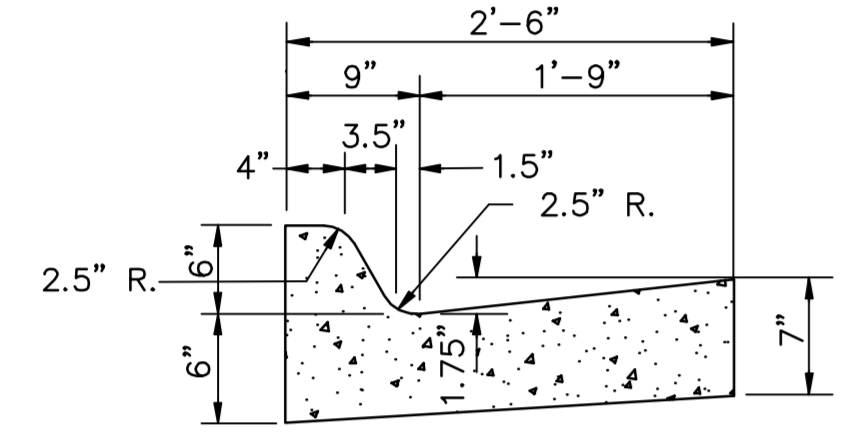

**COMBINED CURB & GUTTER
 TYPE I (6") (2.5' WIDTH)
 A.C. Pavement Section**

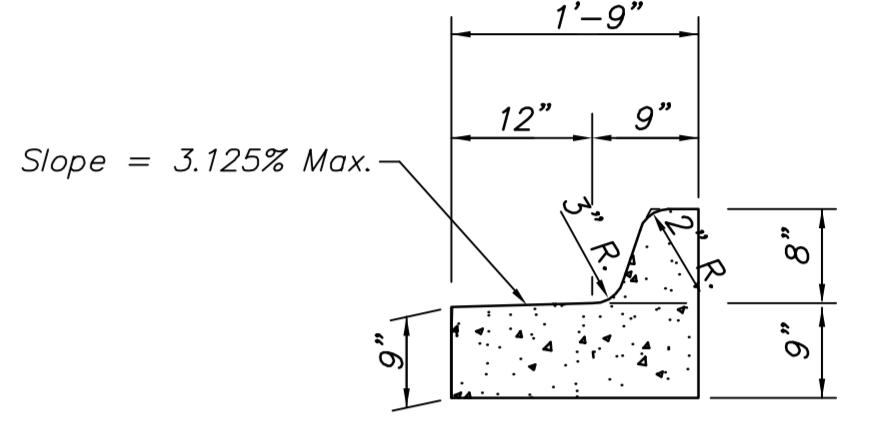


**COMBINED CURB & GUTTER
 TYPE III (1.75' WIDTH)
 A.C. Pavement Section**

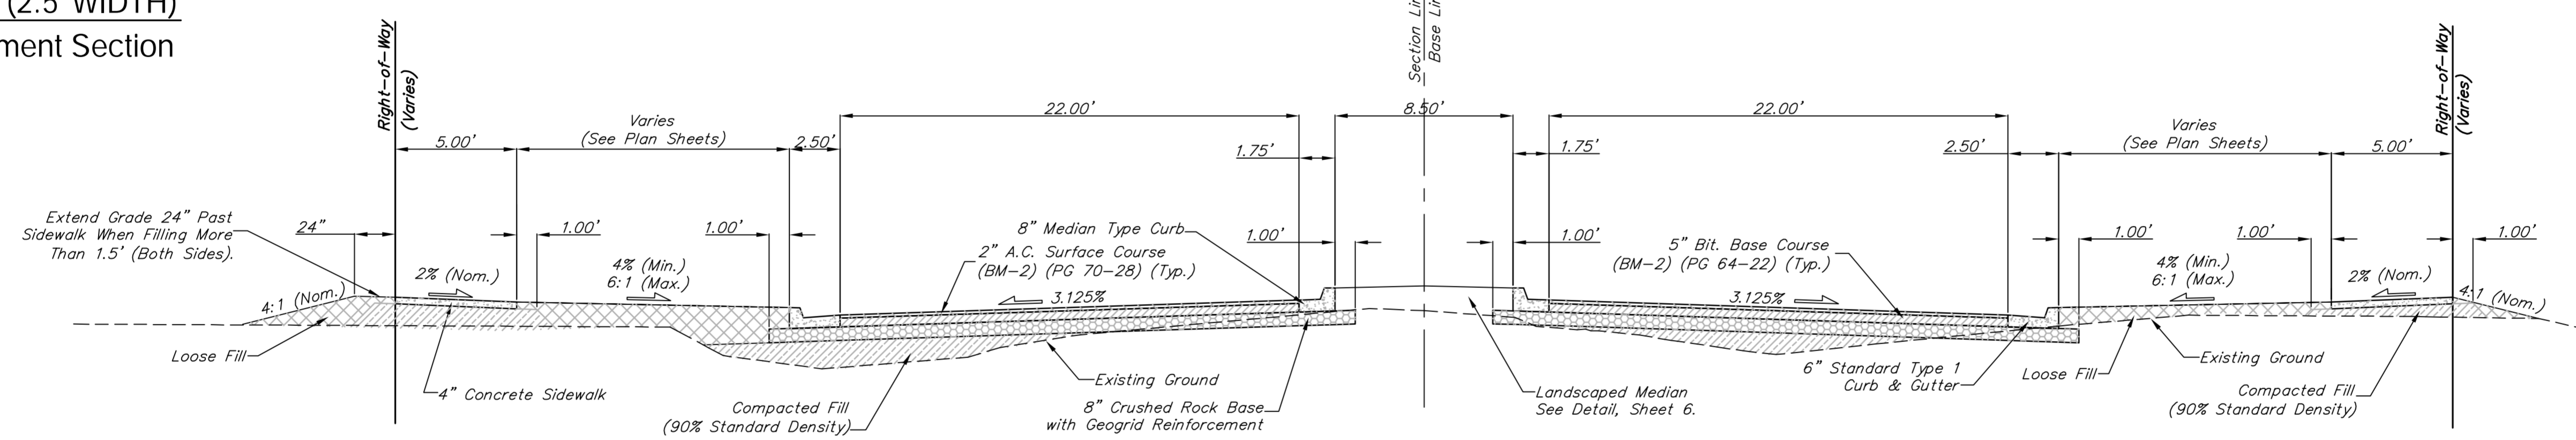

MERIDIAN AVENUE TYPICAL SECTION

Sta. 120+25.00 to Sta. 123+25.00
 Sta. 135+25.00 to Sta. 137+00.00
 Sta. 140+25.00 to Sta. 142+75.00
 Sta. 145+00.00 to Sta. 147+75.00
 Sta. 162+00.00 to Sta. 165+50.00
 Sta. 168+00.00 to Sta. 171+50.00
 Sta. 179+81.00 to Sta. 180+83.00

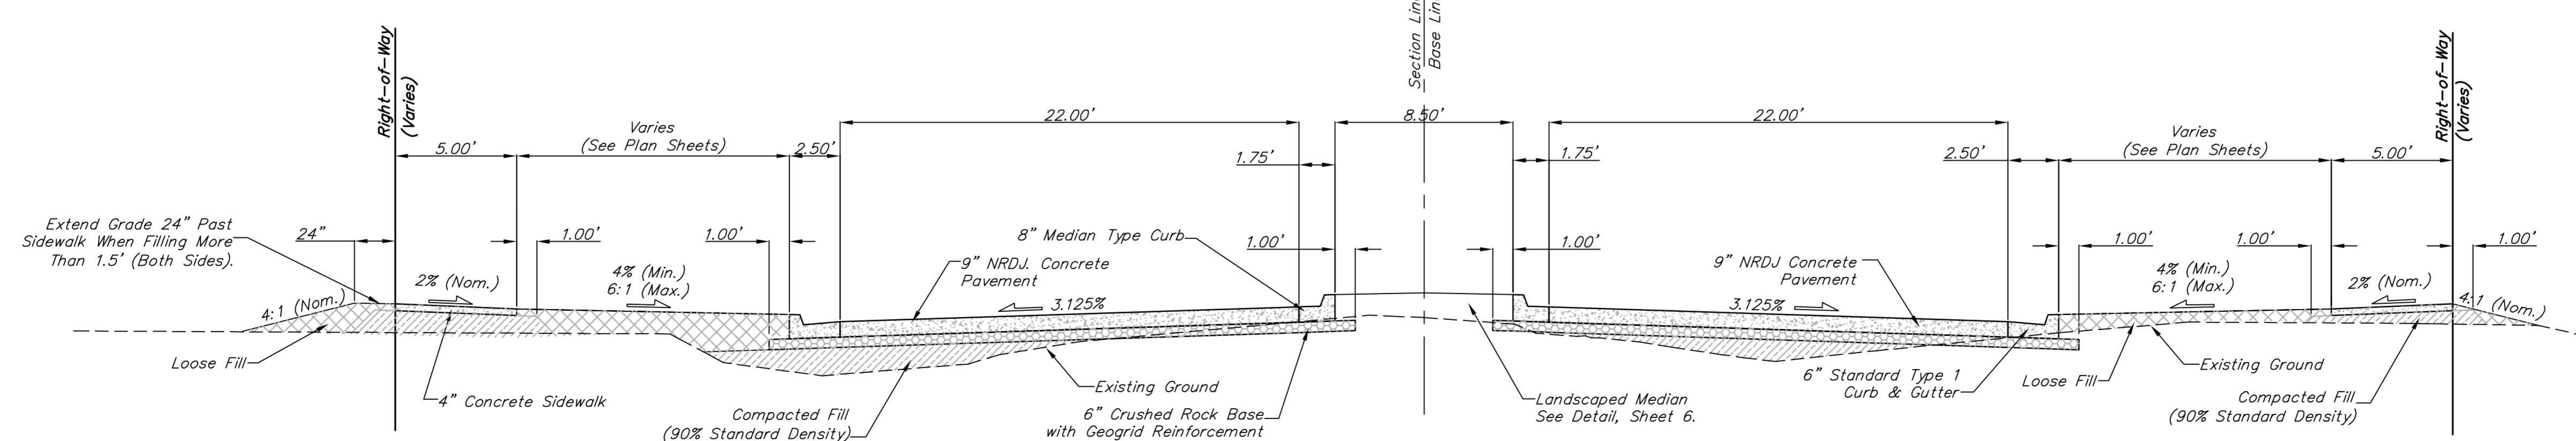

MERIDIAN AVENUE TYPICAL SECTION

Sta. 171+50.00 to Sta. 171+93.52
 Sta. 178+59.80 to Sta. 179+81.00

Drawing File: E:\eng\Meridian_47th to 31st\TypSec1.dwg
 Project No. 0510E396 CAPITAL IMPROVEMENT PROJECT
 Design: TPV
 Drawn: TPV
 Approved: TPV
 Scale: None

TYPICAL SECTIONS
 MERIDIAN AVENUE - 47TH STREET SOUTH TO 31ST STREET SOUTH

Baughman Company, P.A.
 315 Ellis St., Wichita, KS 67211 P 316-262-7171 F 316-262-0149
 Baughman ENGINEERING | SURVEYING | PLANNING | LANDSCAPE ARCHITECTURE

September 2009
 SHEET 5 OF 187