



MERIDIAN AVENUE TYPICAL SECTION
 Sta. 199+21.35 to Sta. 204+99.78
 Sta. 206+60.37 to Sta. 207+25.55

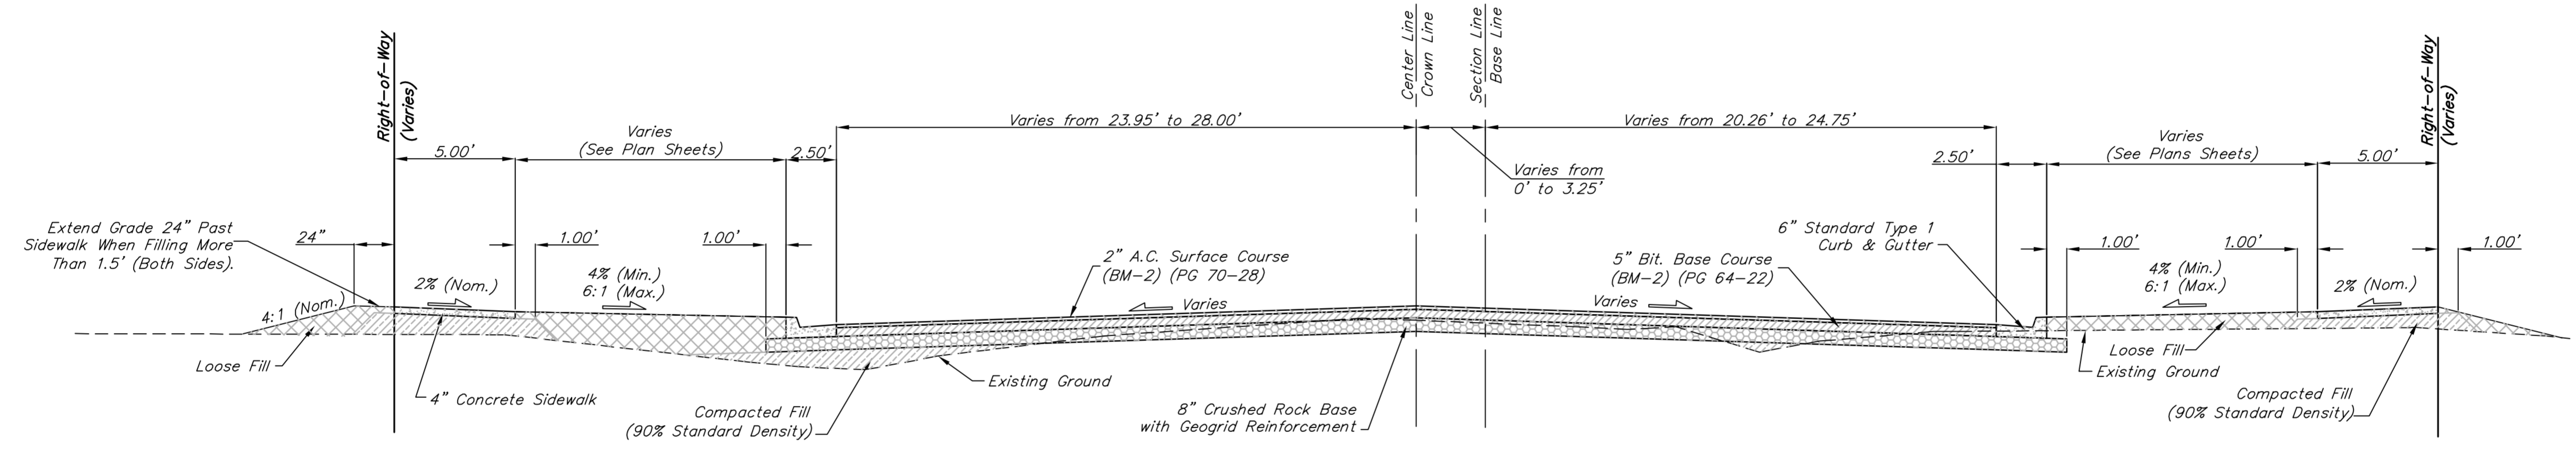

31ST STREET SOUTH TYPICAL SECTION
 Sta. 296+85.80 to Sta. 299+25.67
 Sta. 308+86.26 to Sta. 303+39.38

Topsoil in the Landscaped Medians shall be friable, dark, and loamy in nature, and free of gravel and/or rock material. New soil shall also be free of organic material, and shall be capable of sustaining plant growth. Contractor shall be responsible for evaluating existing soil conditions prior to bidding, as onsite soils may not be suitable for required Top Soil applications. New soil shall be inspected and approved by the Engineer or his designated representative prior to installation.

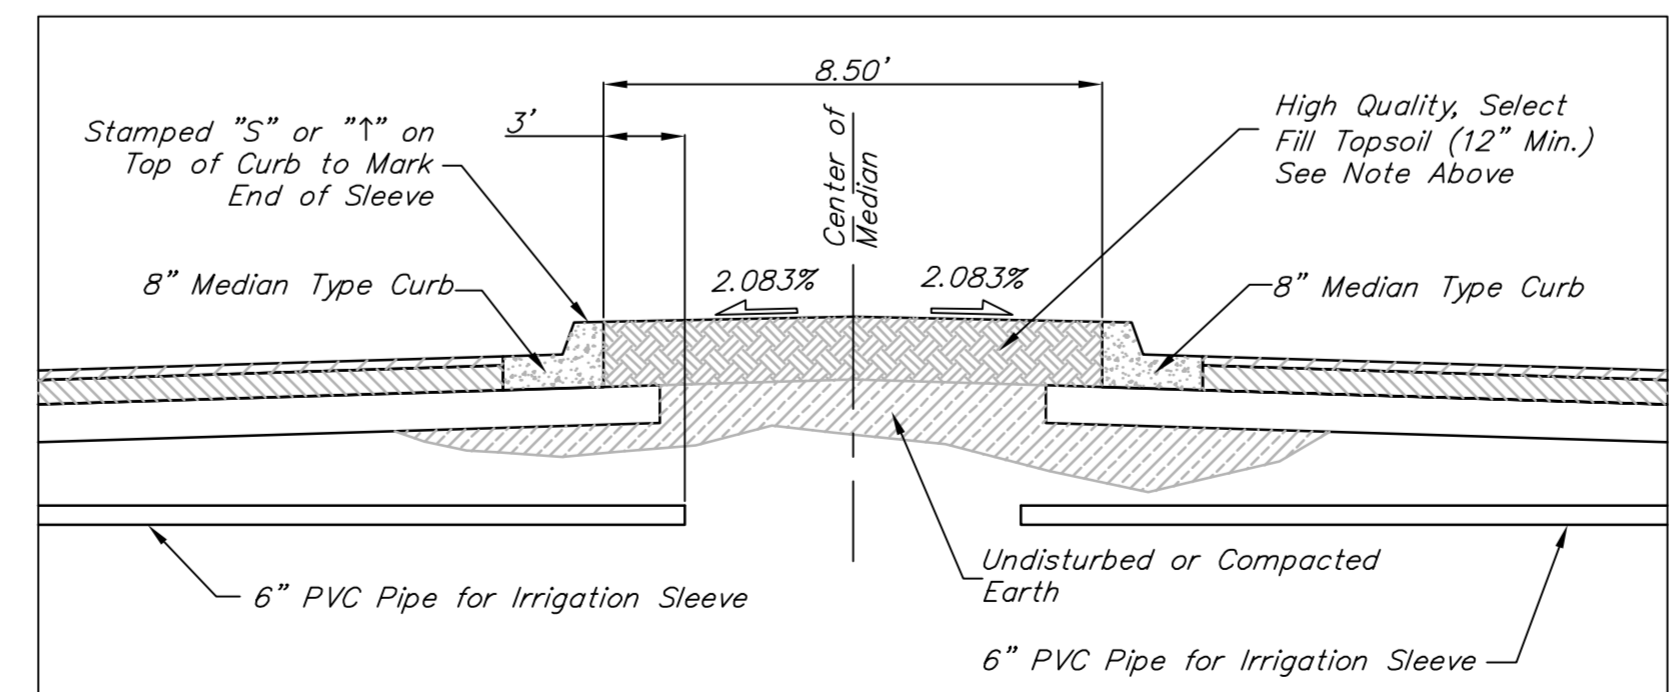

LANDSCAPED MEDIAN DETAIL
 Grade Shown on Plan Sheets for Landscape Median are Flow Line and Top of Curb Grades.

Drawing File: E:\eng\Meridian_47th to 31st\TypSec1.dwg
 Project No. 0510E396 CAPITAL IMPROVEMENT PROJECT
 Design: TPV
 Drawn: TPV
 Approved: TPV
 Scale: None

TYPICAL SECTIONS
 MERIDIAN AVENUE - 47TH STREET SOUTH to 31ST STREET SOUTH

Baughman Company, P.A.
 315 Ellis St., Wichita, KS 67211 P 316-262-7171 F 316-262-0149
 ENGINEERING | SURVEYING | PLANNING | LANDSCAPE ARCHITECTURE

September 2009
 SHEET 7 OF 187