



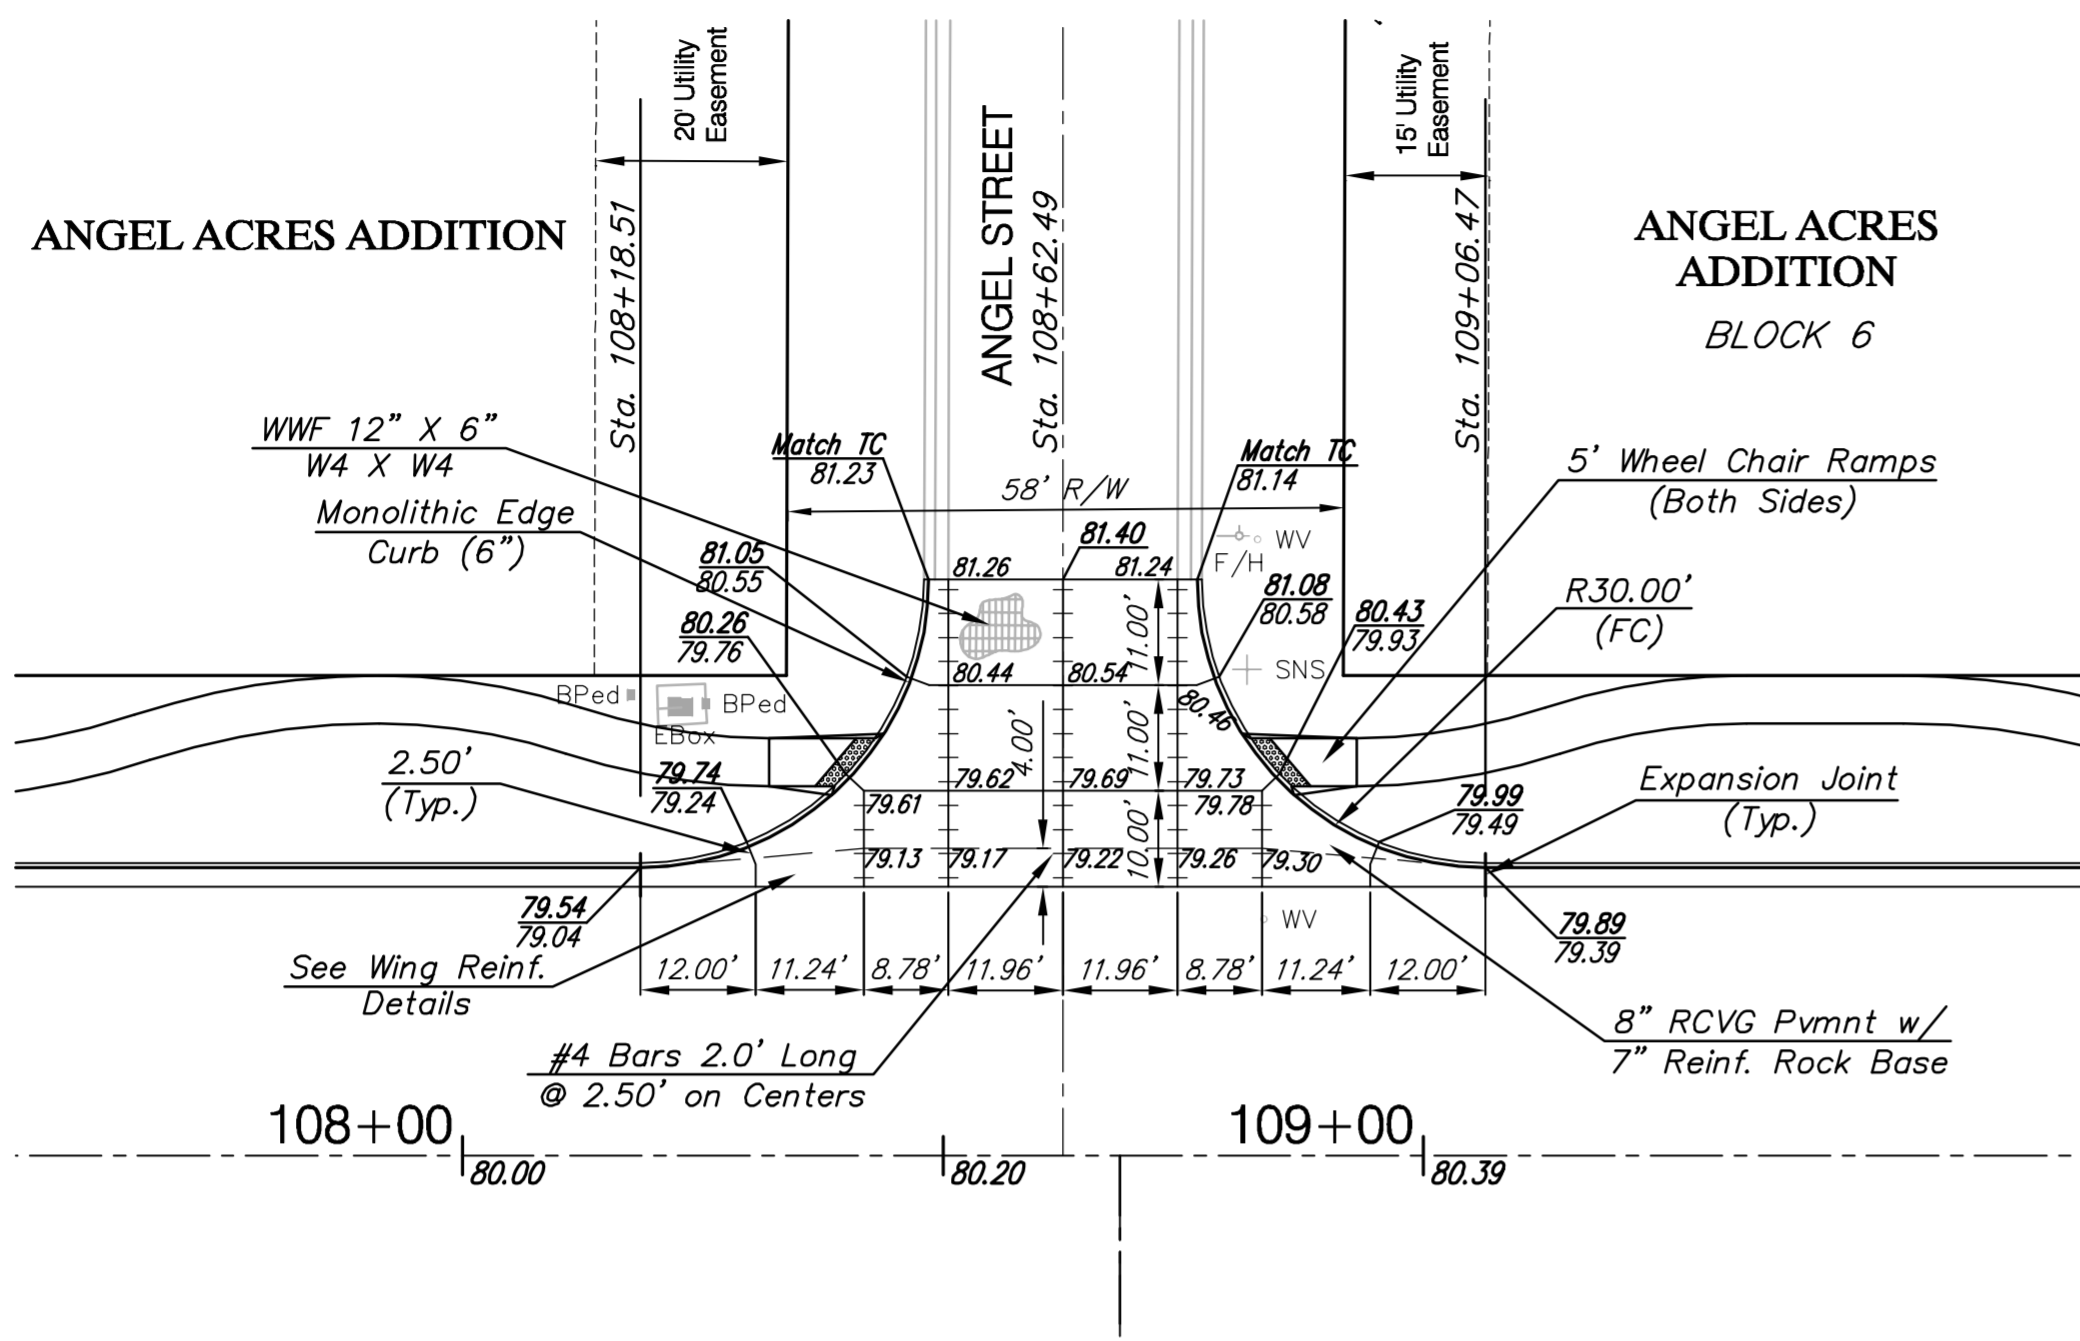


SCALE: 1" = 20'

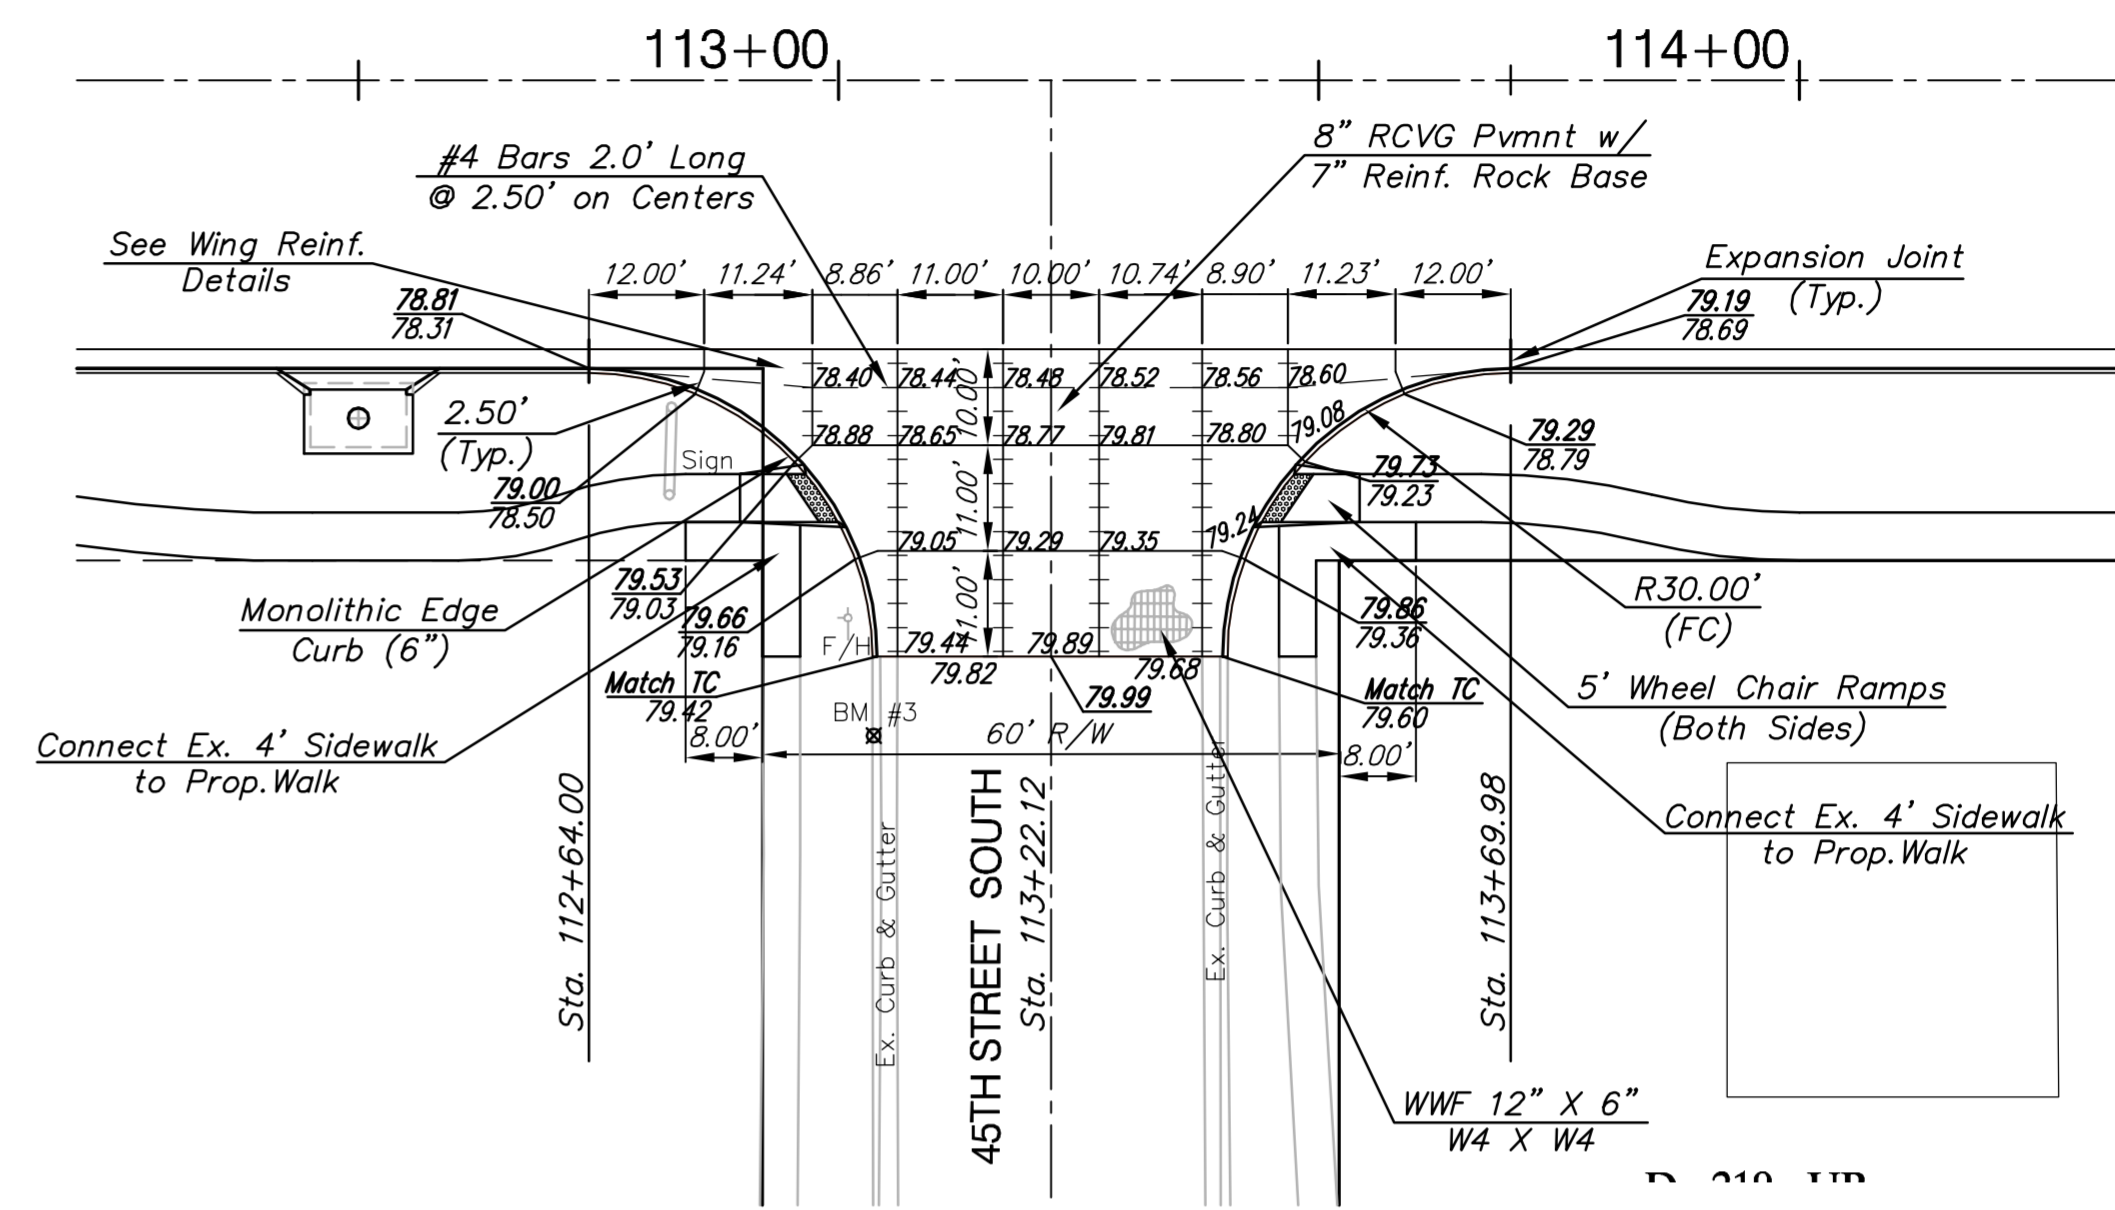


SCALE: 1" = 20'



SCALE: 1" = 20'

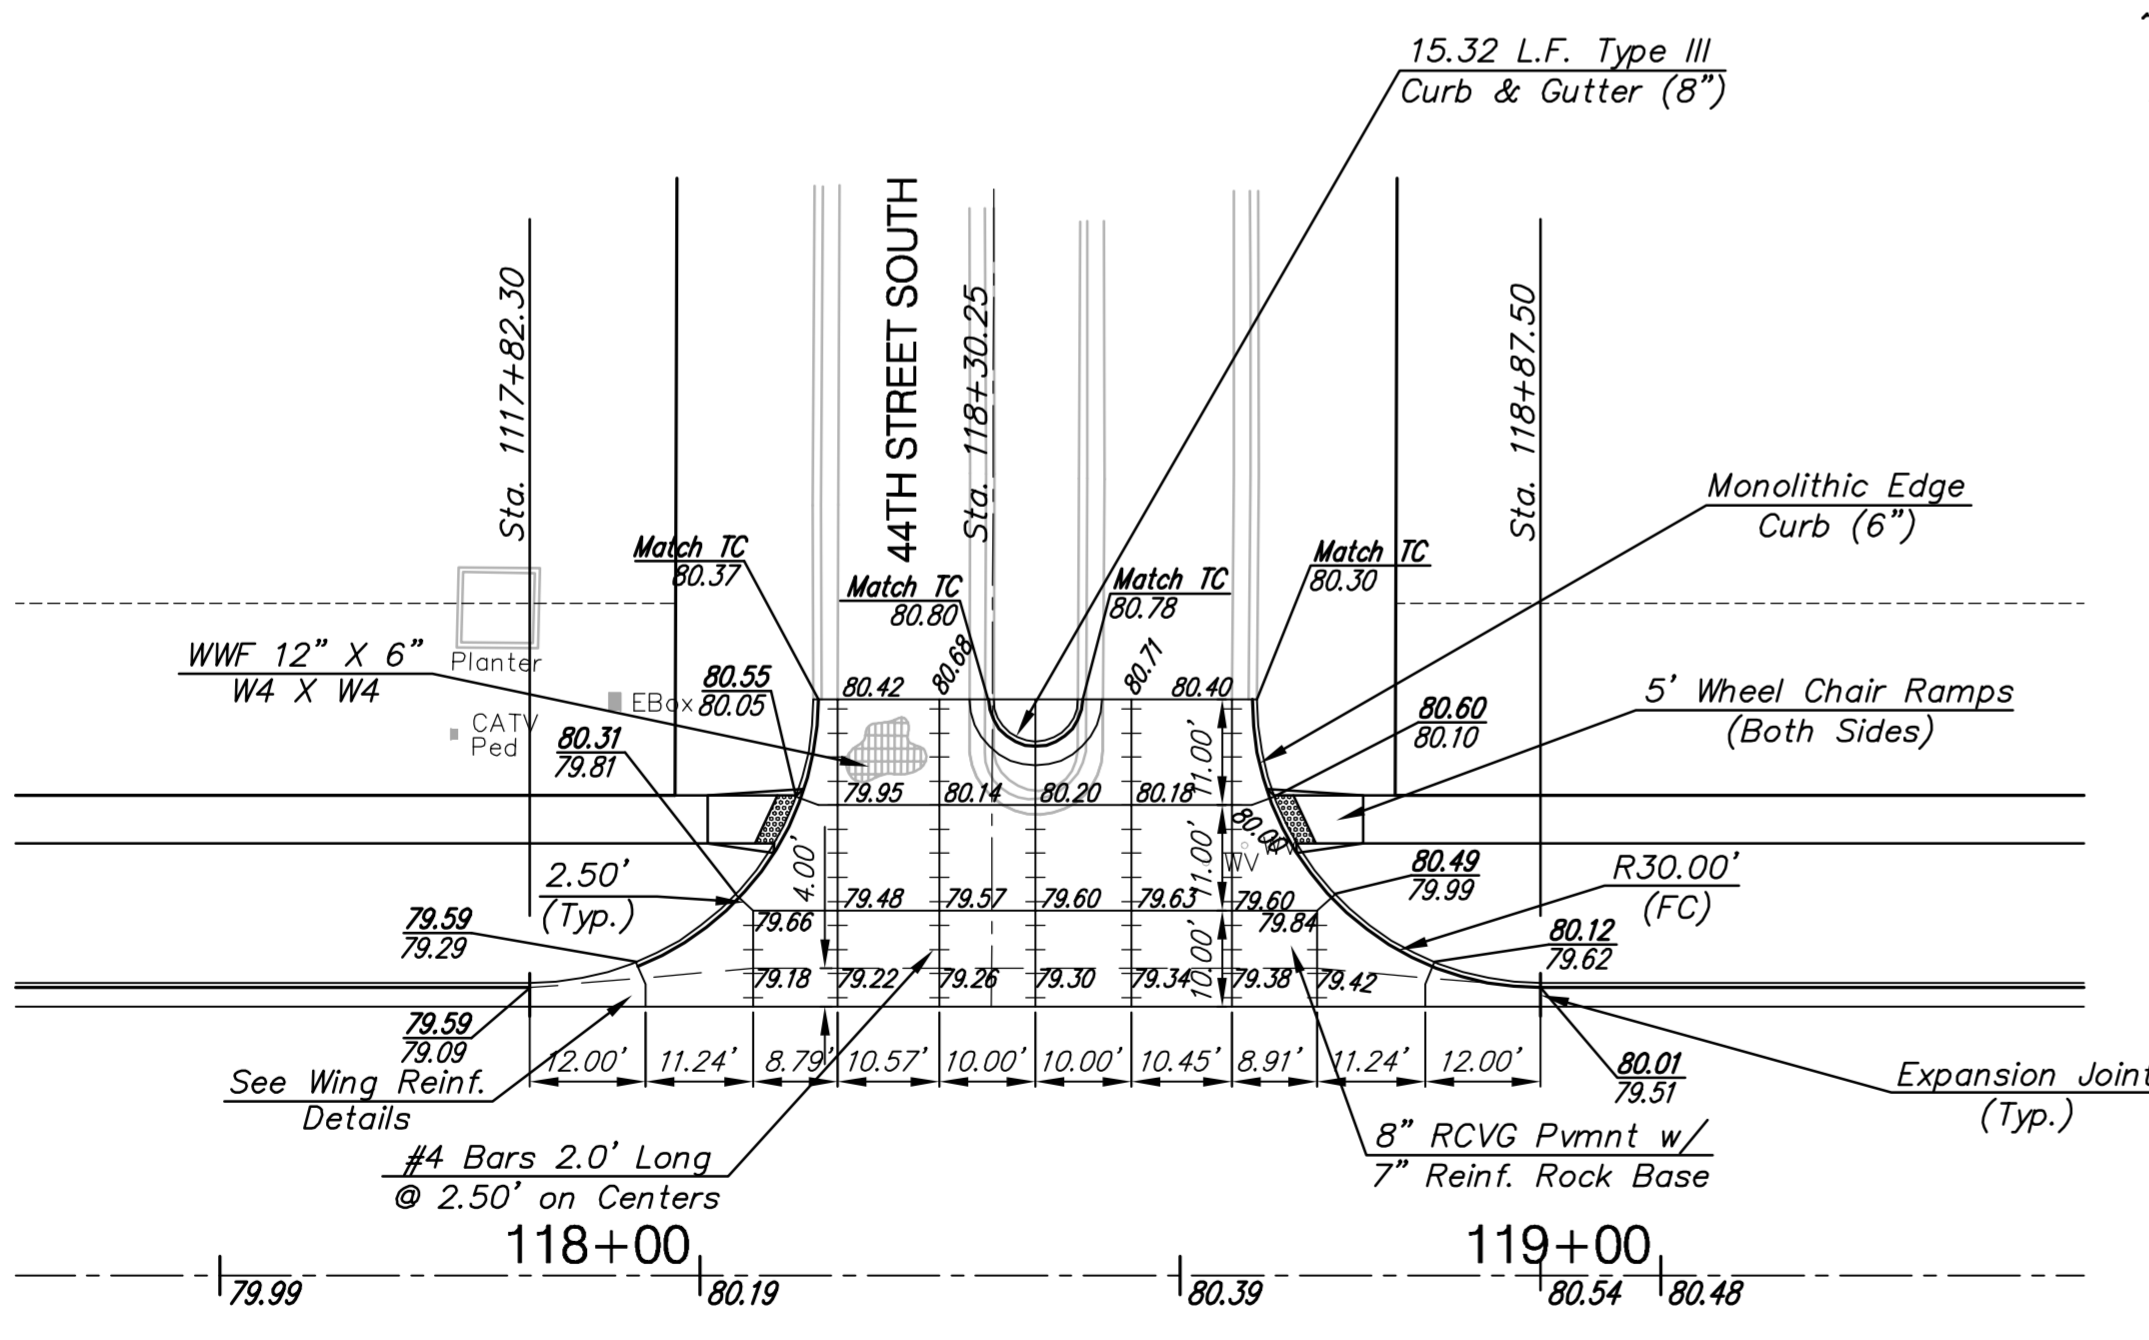

SCALE: 1" = 20'

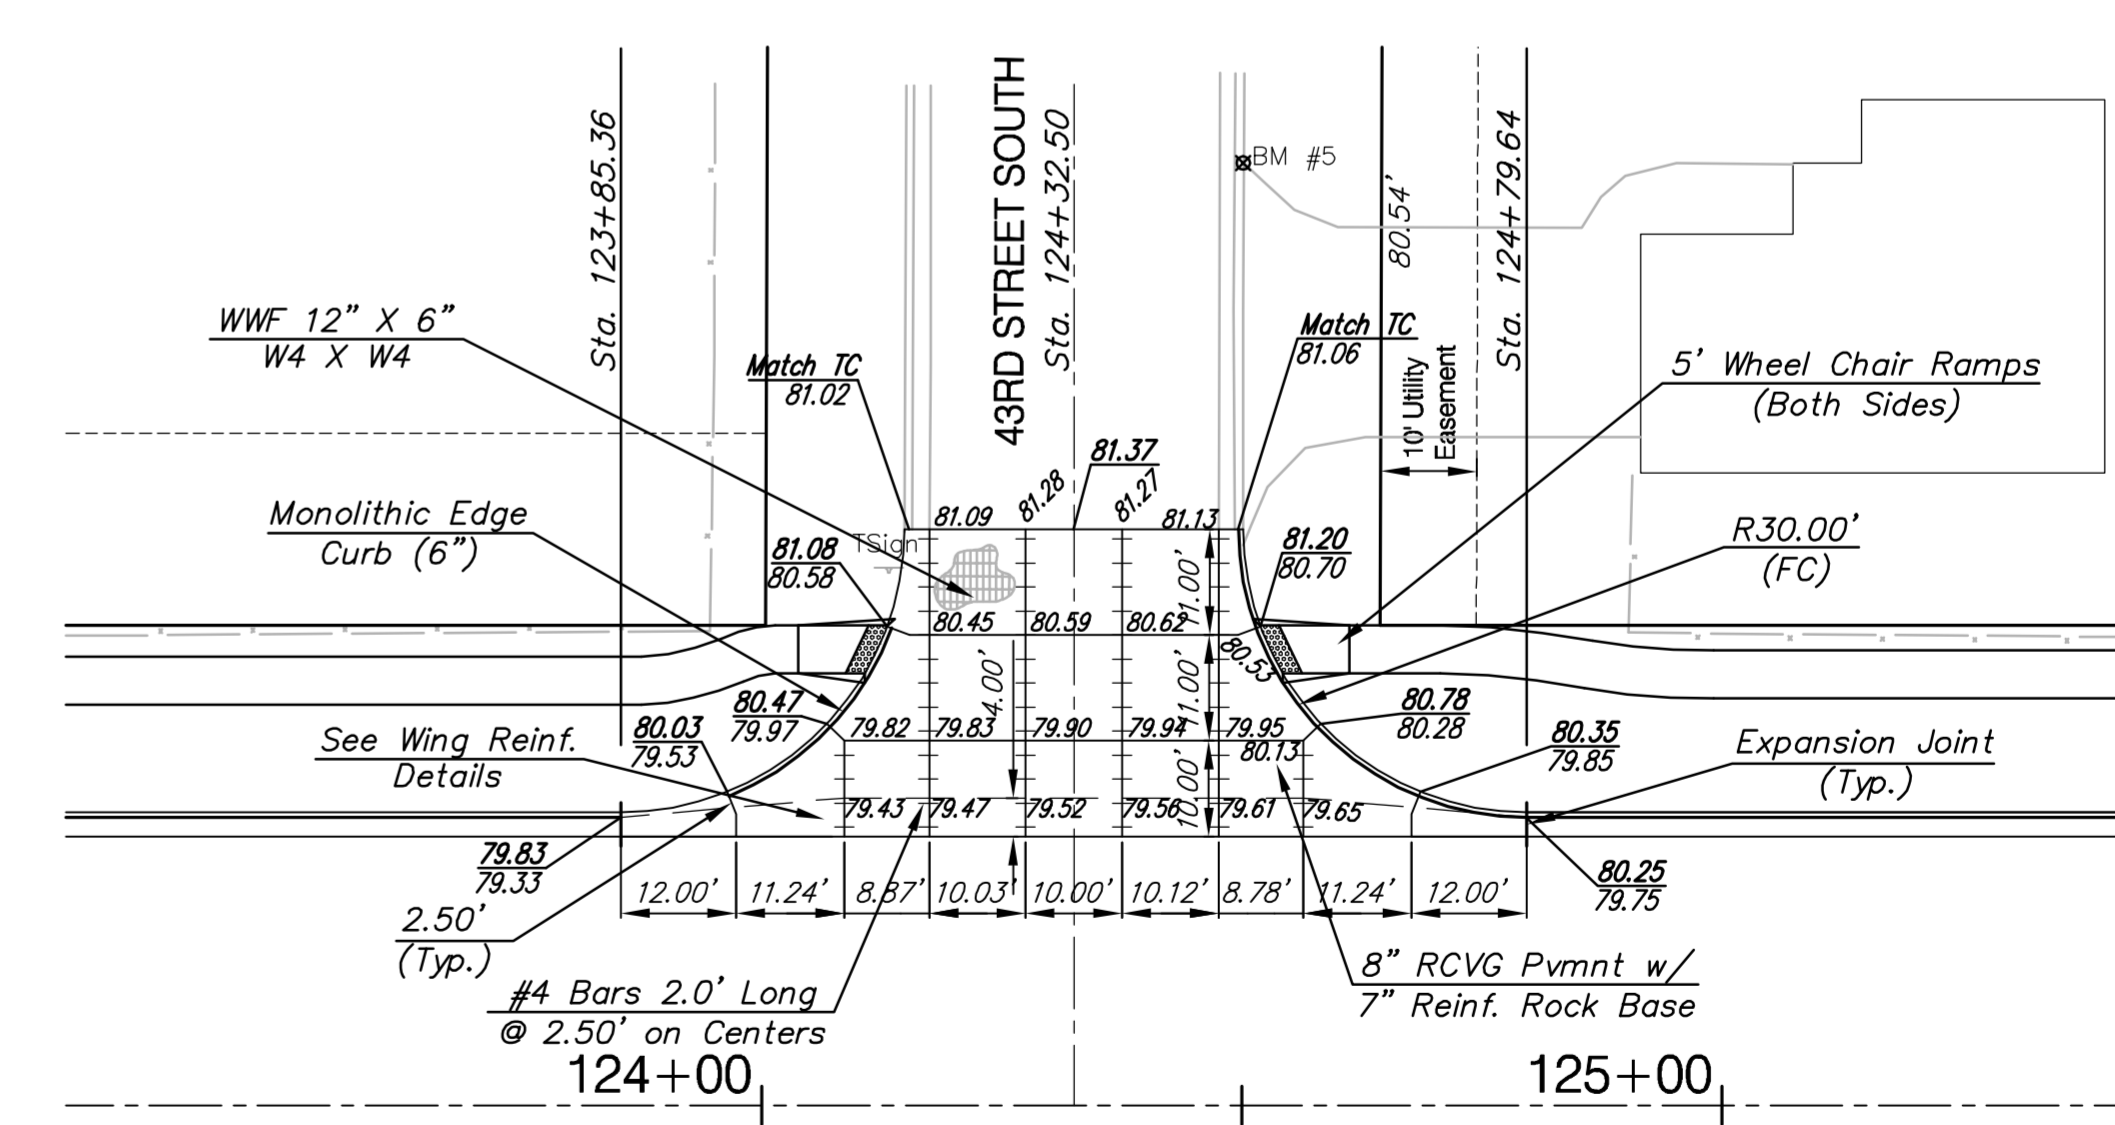

Drawing File: E:\eng\Meridian-47th to 31st\Details\VGdetail.dwg

Design: T. CURRY  
 Drawn: T. CURRY  
 Approved: TPV  
 Scale: 1" = 20'  
 Project No. 0510E396 CAPITAL IMPROVEMENT PROJECT  
 VALLEY GUTTER DETAILS  
 MERIDIAN AVENUE - 47TH STREET SOUTH - 31ST STREET SOUTH


**Baughman Company, P.A.**  
 315 Ellis St., Wichita, KS 67211 P 316-262-0149 F 316-262-0149  
 ENGINEERING | SURVEYING | PLANNING | LANDSCAPE ARCHITECTURE

September 2009  
 SHEET  
 OF 41  
 187