



SCALE: 1" = 20'

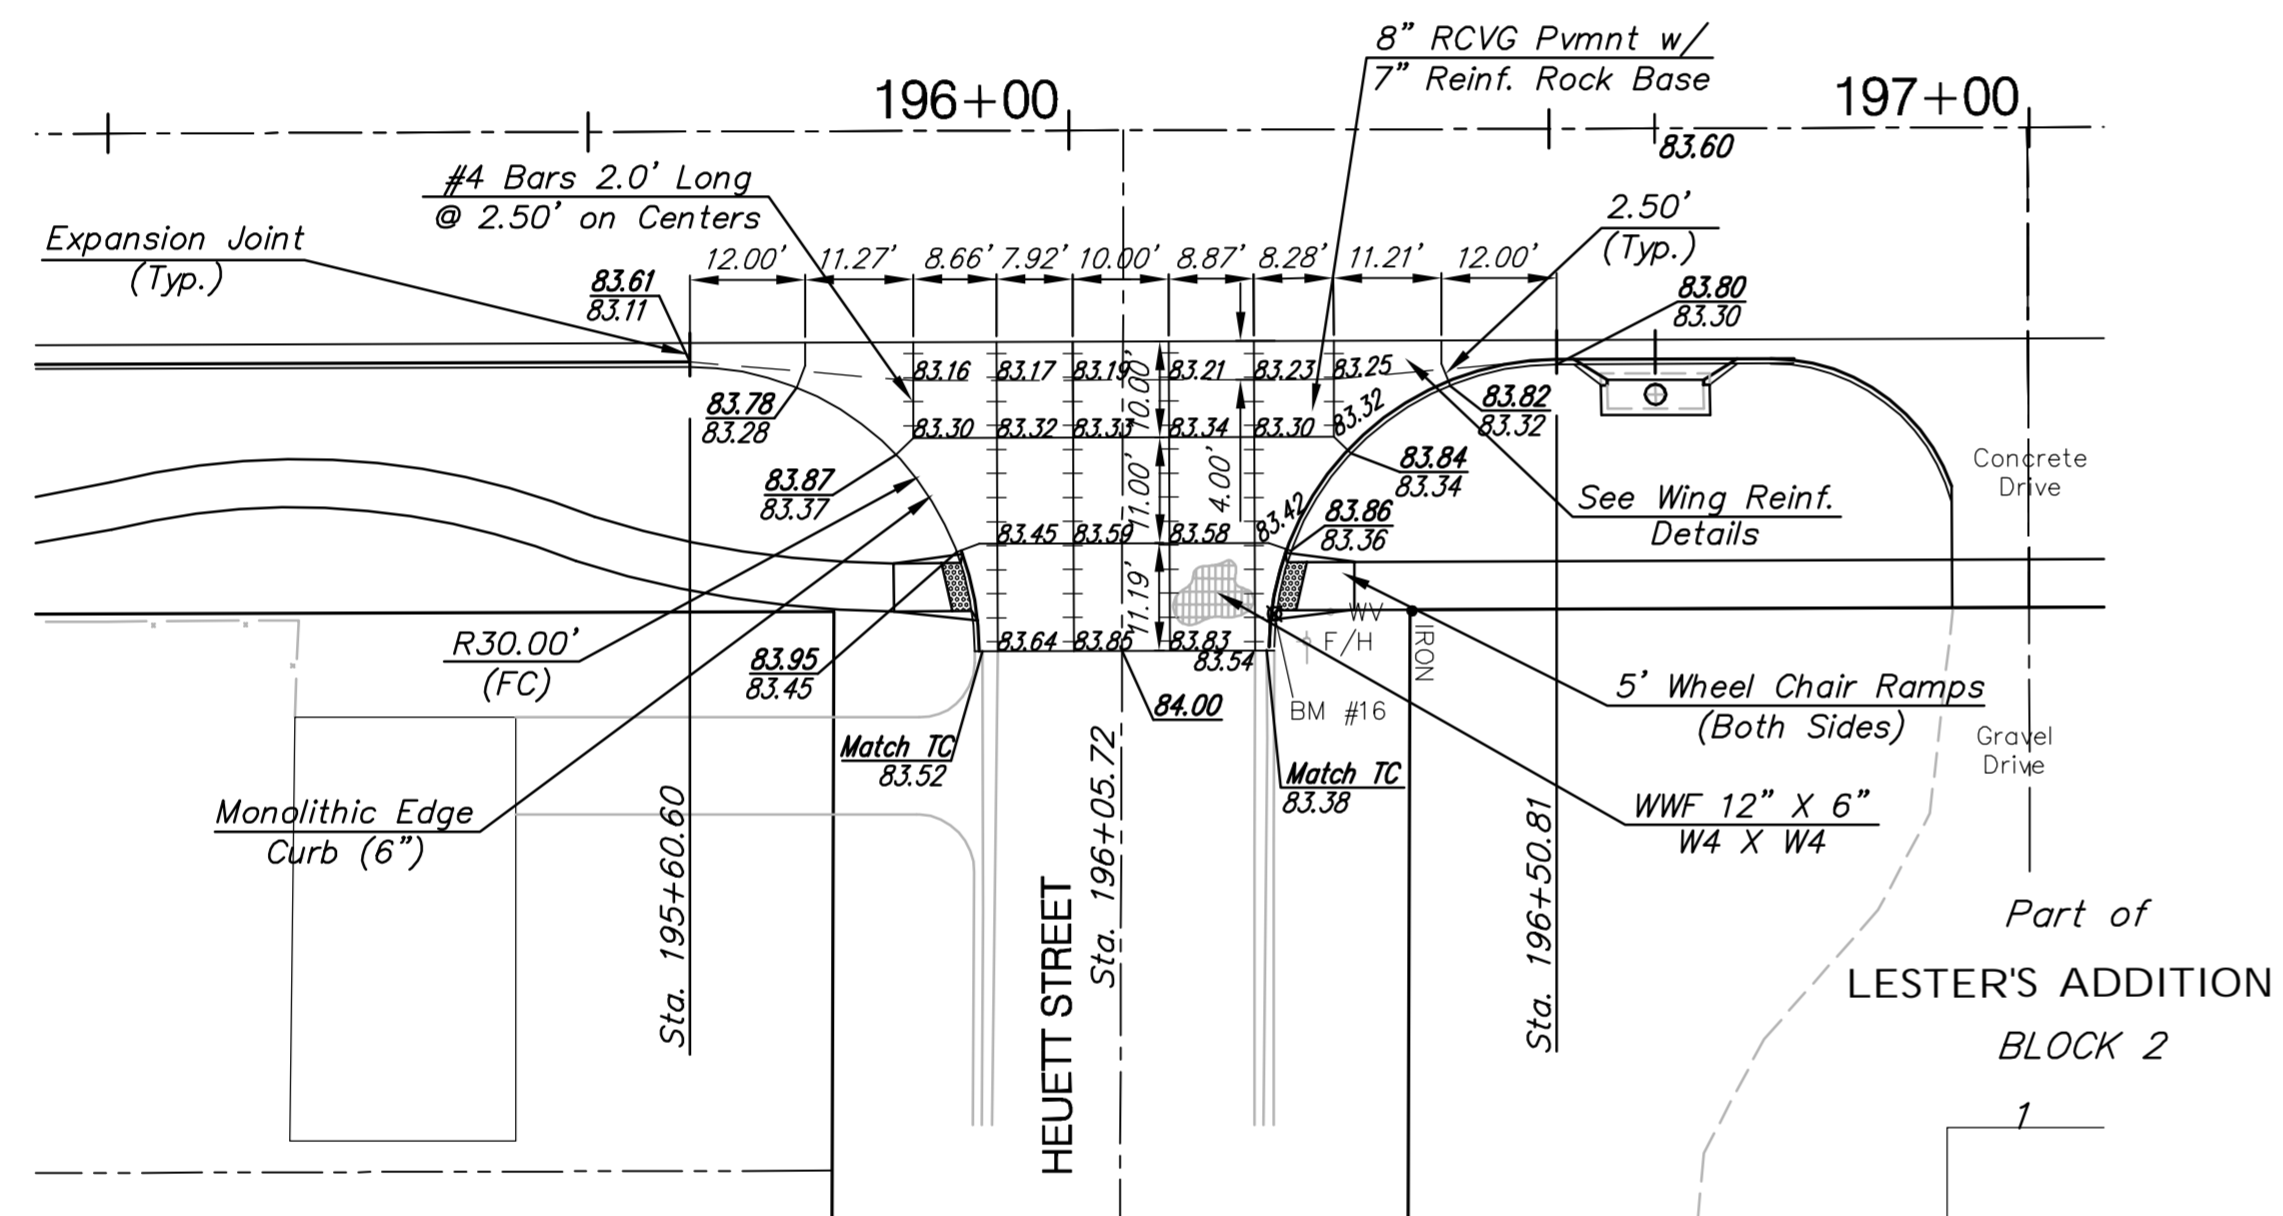

SCALE: 1" = 20'

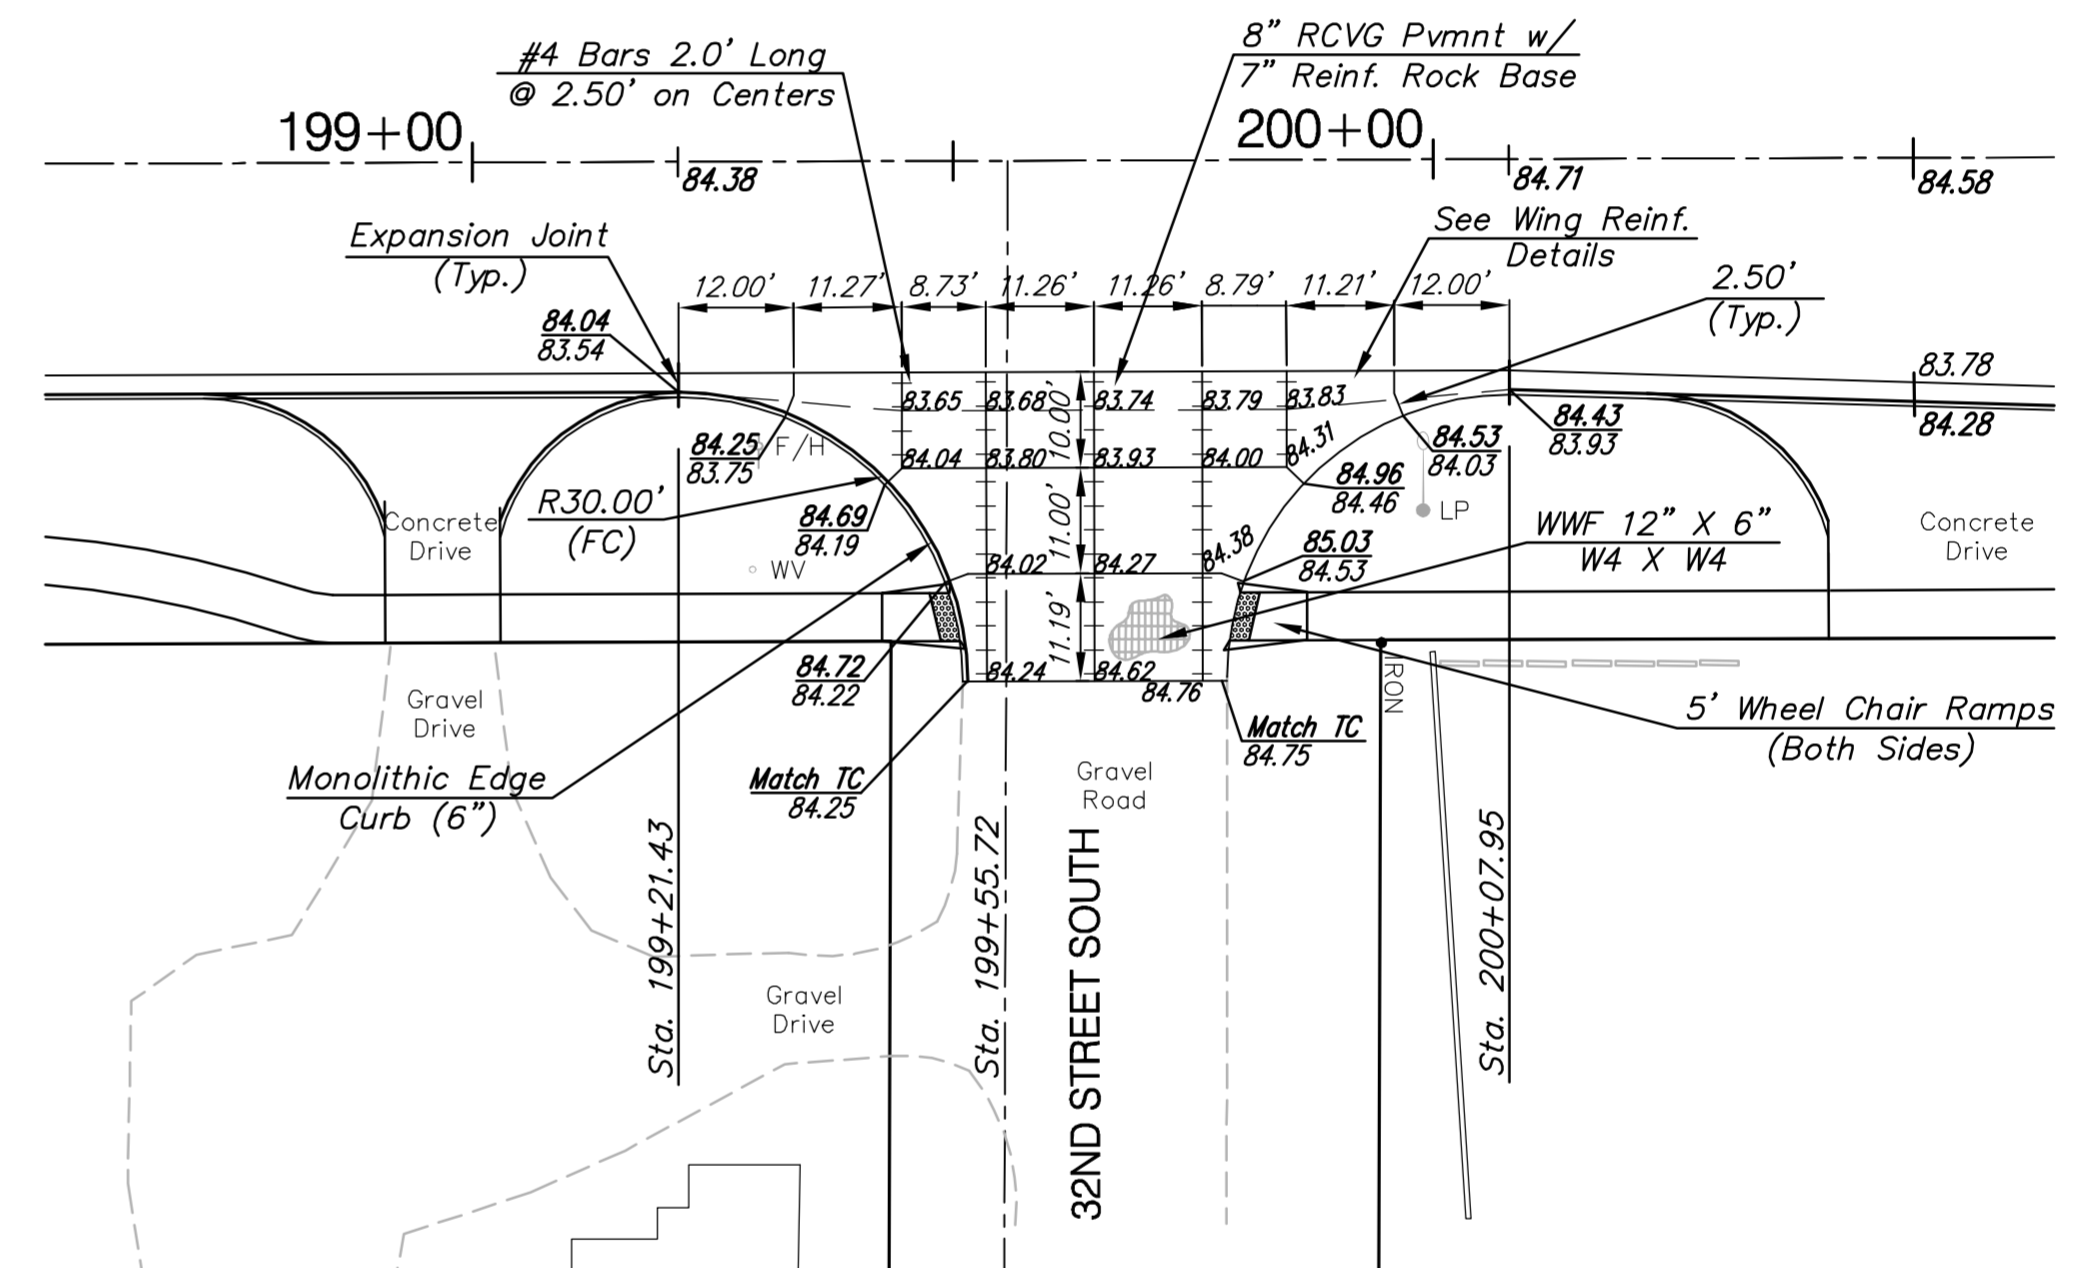

Drawing File: E:\eng\Meridian-47th to 31st\Details\VGDetail.dwg

Design: T. CURRY
 Drawn: T. CURRY
 Approved: TPV
 Scale: 1" = 20"

Project No. 0510E396 CAPITAL IMPROVEMENT PROJECT

VALLEY GUTTER DETAILS

MERIDIAN AVENUE - 47TH STREET SOUTH - 31ST STREET SOUTH

Baughman Company, P.A.
 315 Ellis St., Wichita, KS 67211 P 316-262-7171 F 316-262-0149
 Baughman ENGINEERING | SURVEYING | PLANNING | LANDSCAPE ARCHITECTURE

September 2009
 SHEET 43
 OF 187