



BENCHMARK:  
 BM #5 - "C" Chiseled in the Back of Curb in the North Curb  
 Line of 43th Street South  
 Sta. 124+50, 98' Lt.  
 Elev. = 1281.40 MSL

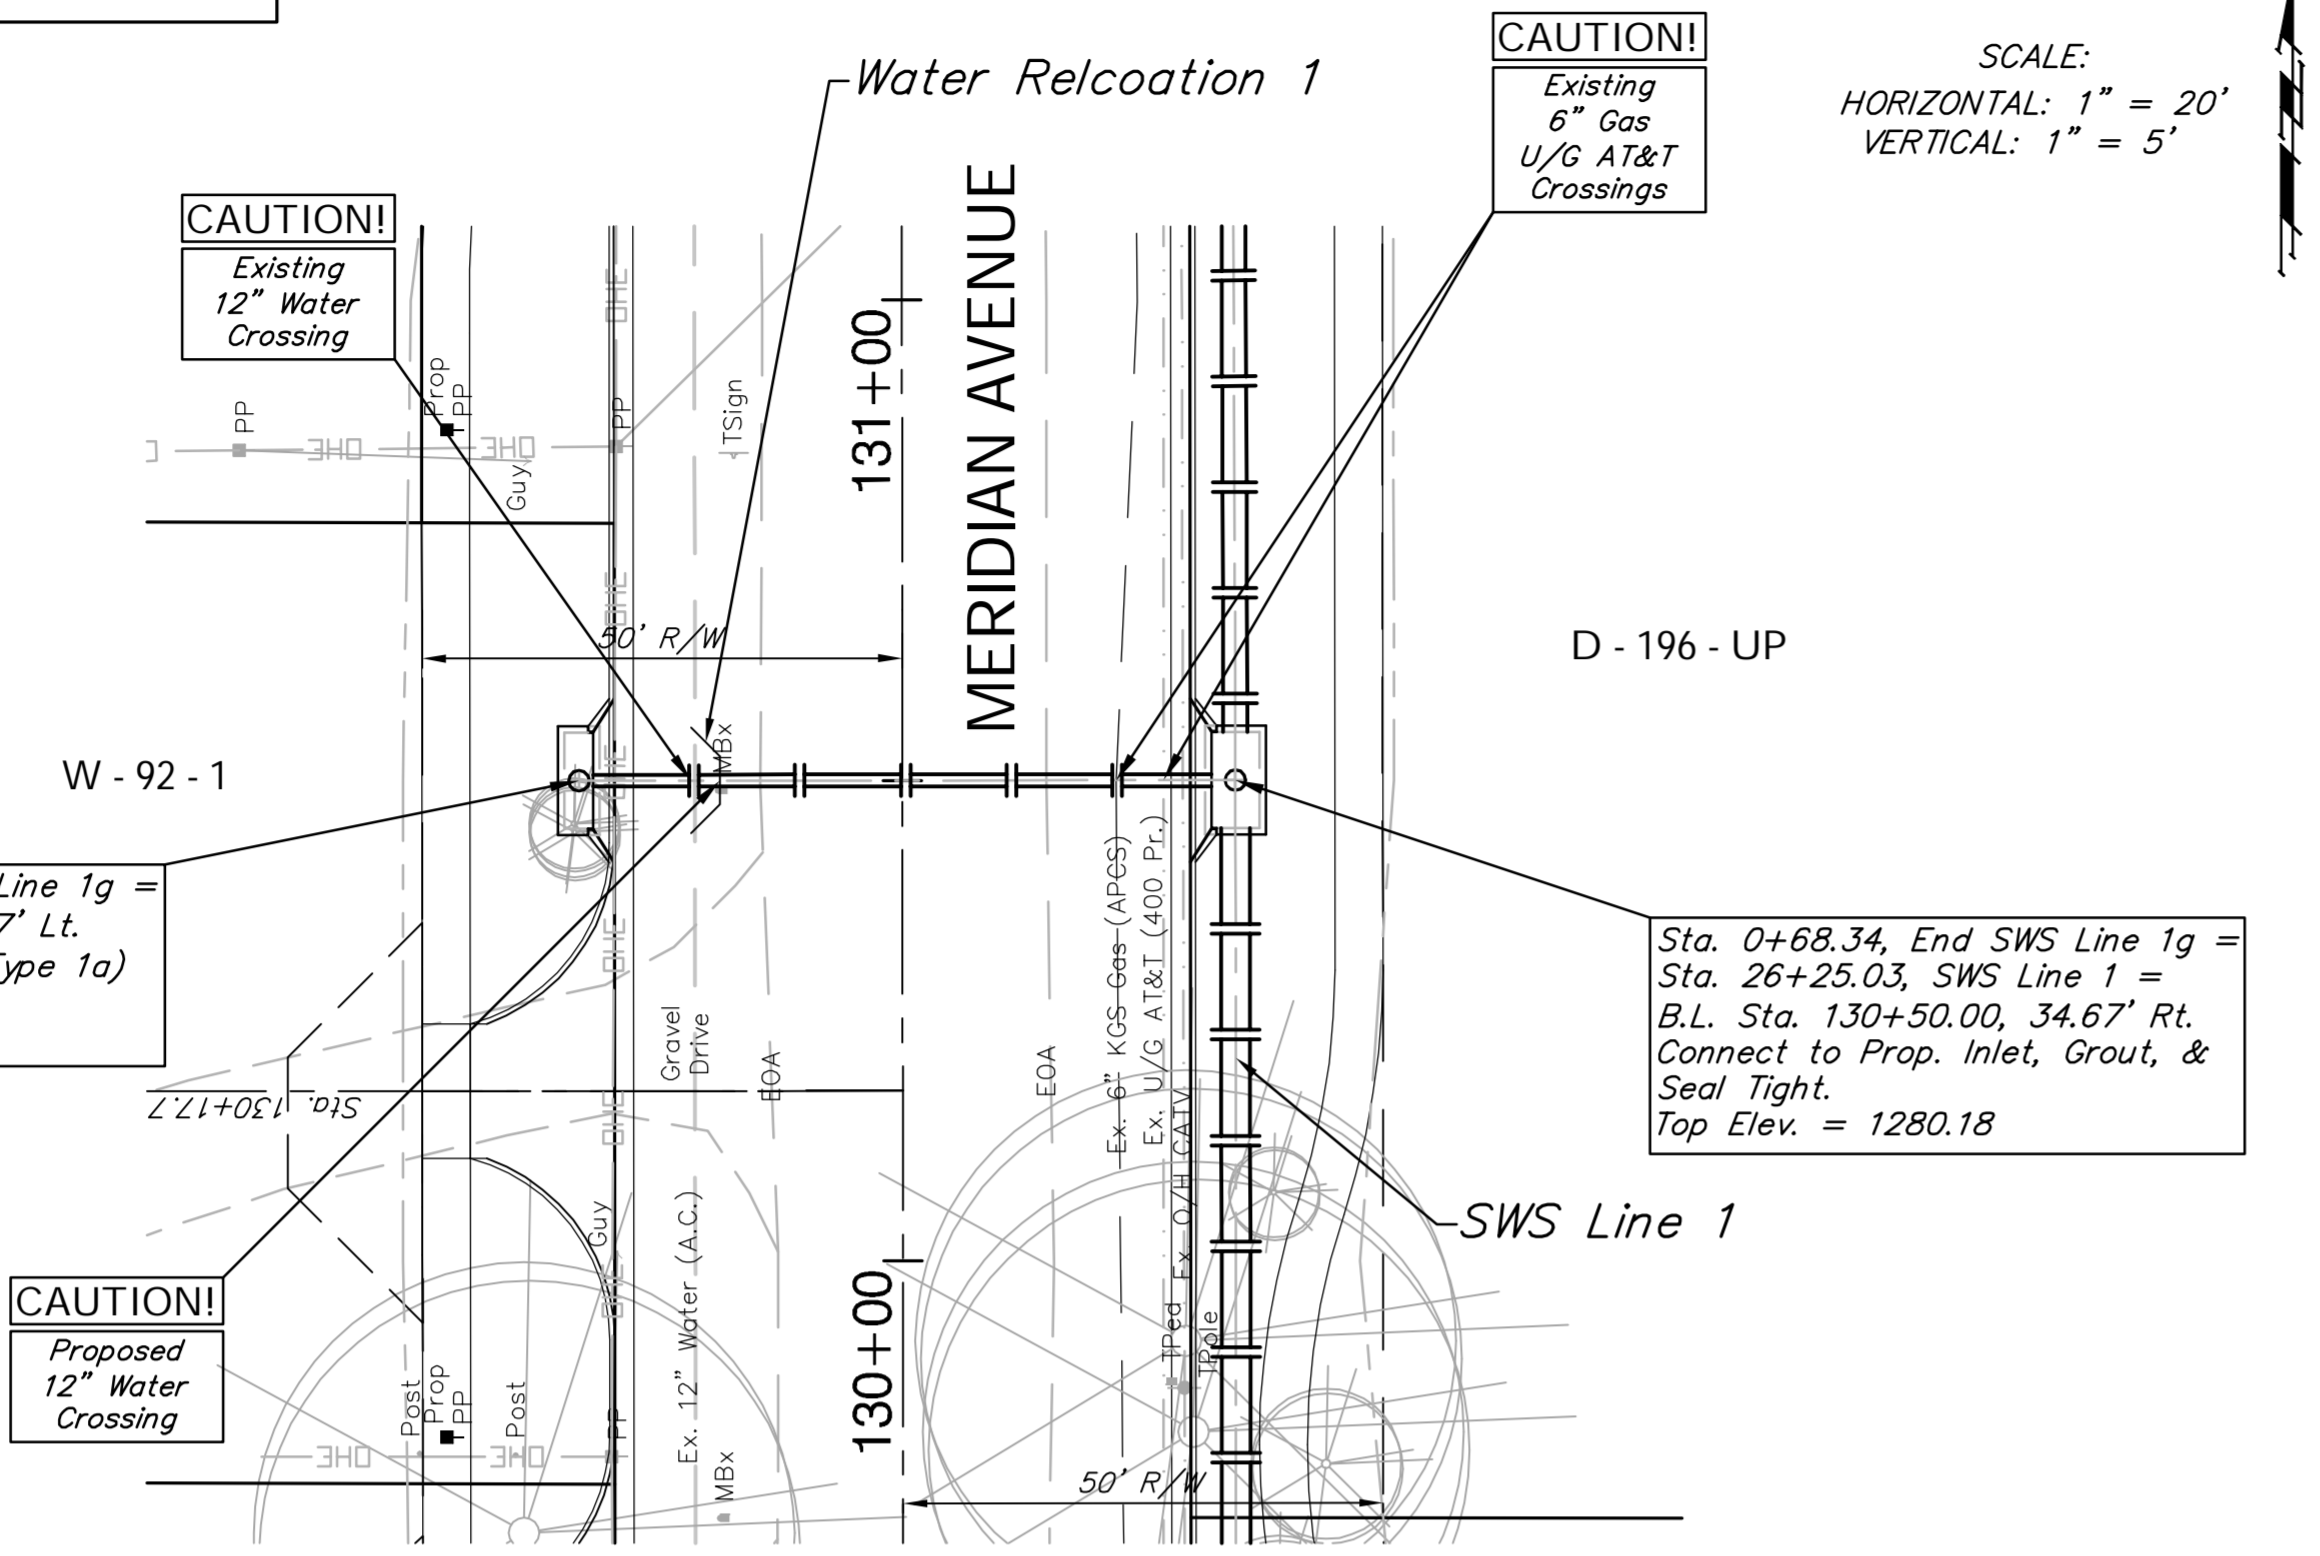

SCALE:  
 HORIZONTAL: 1" = 20'  
 VERTICAL: 1" = 5'

BENCHMARK:  
 BM #6 - "C" Chiseled in the Base at the South End of the  
 Concrete Privacy Wall  
 Sta. 139+69, 52' Rt.  
 Elev. = 1282.88 MSL

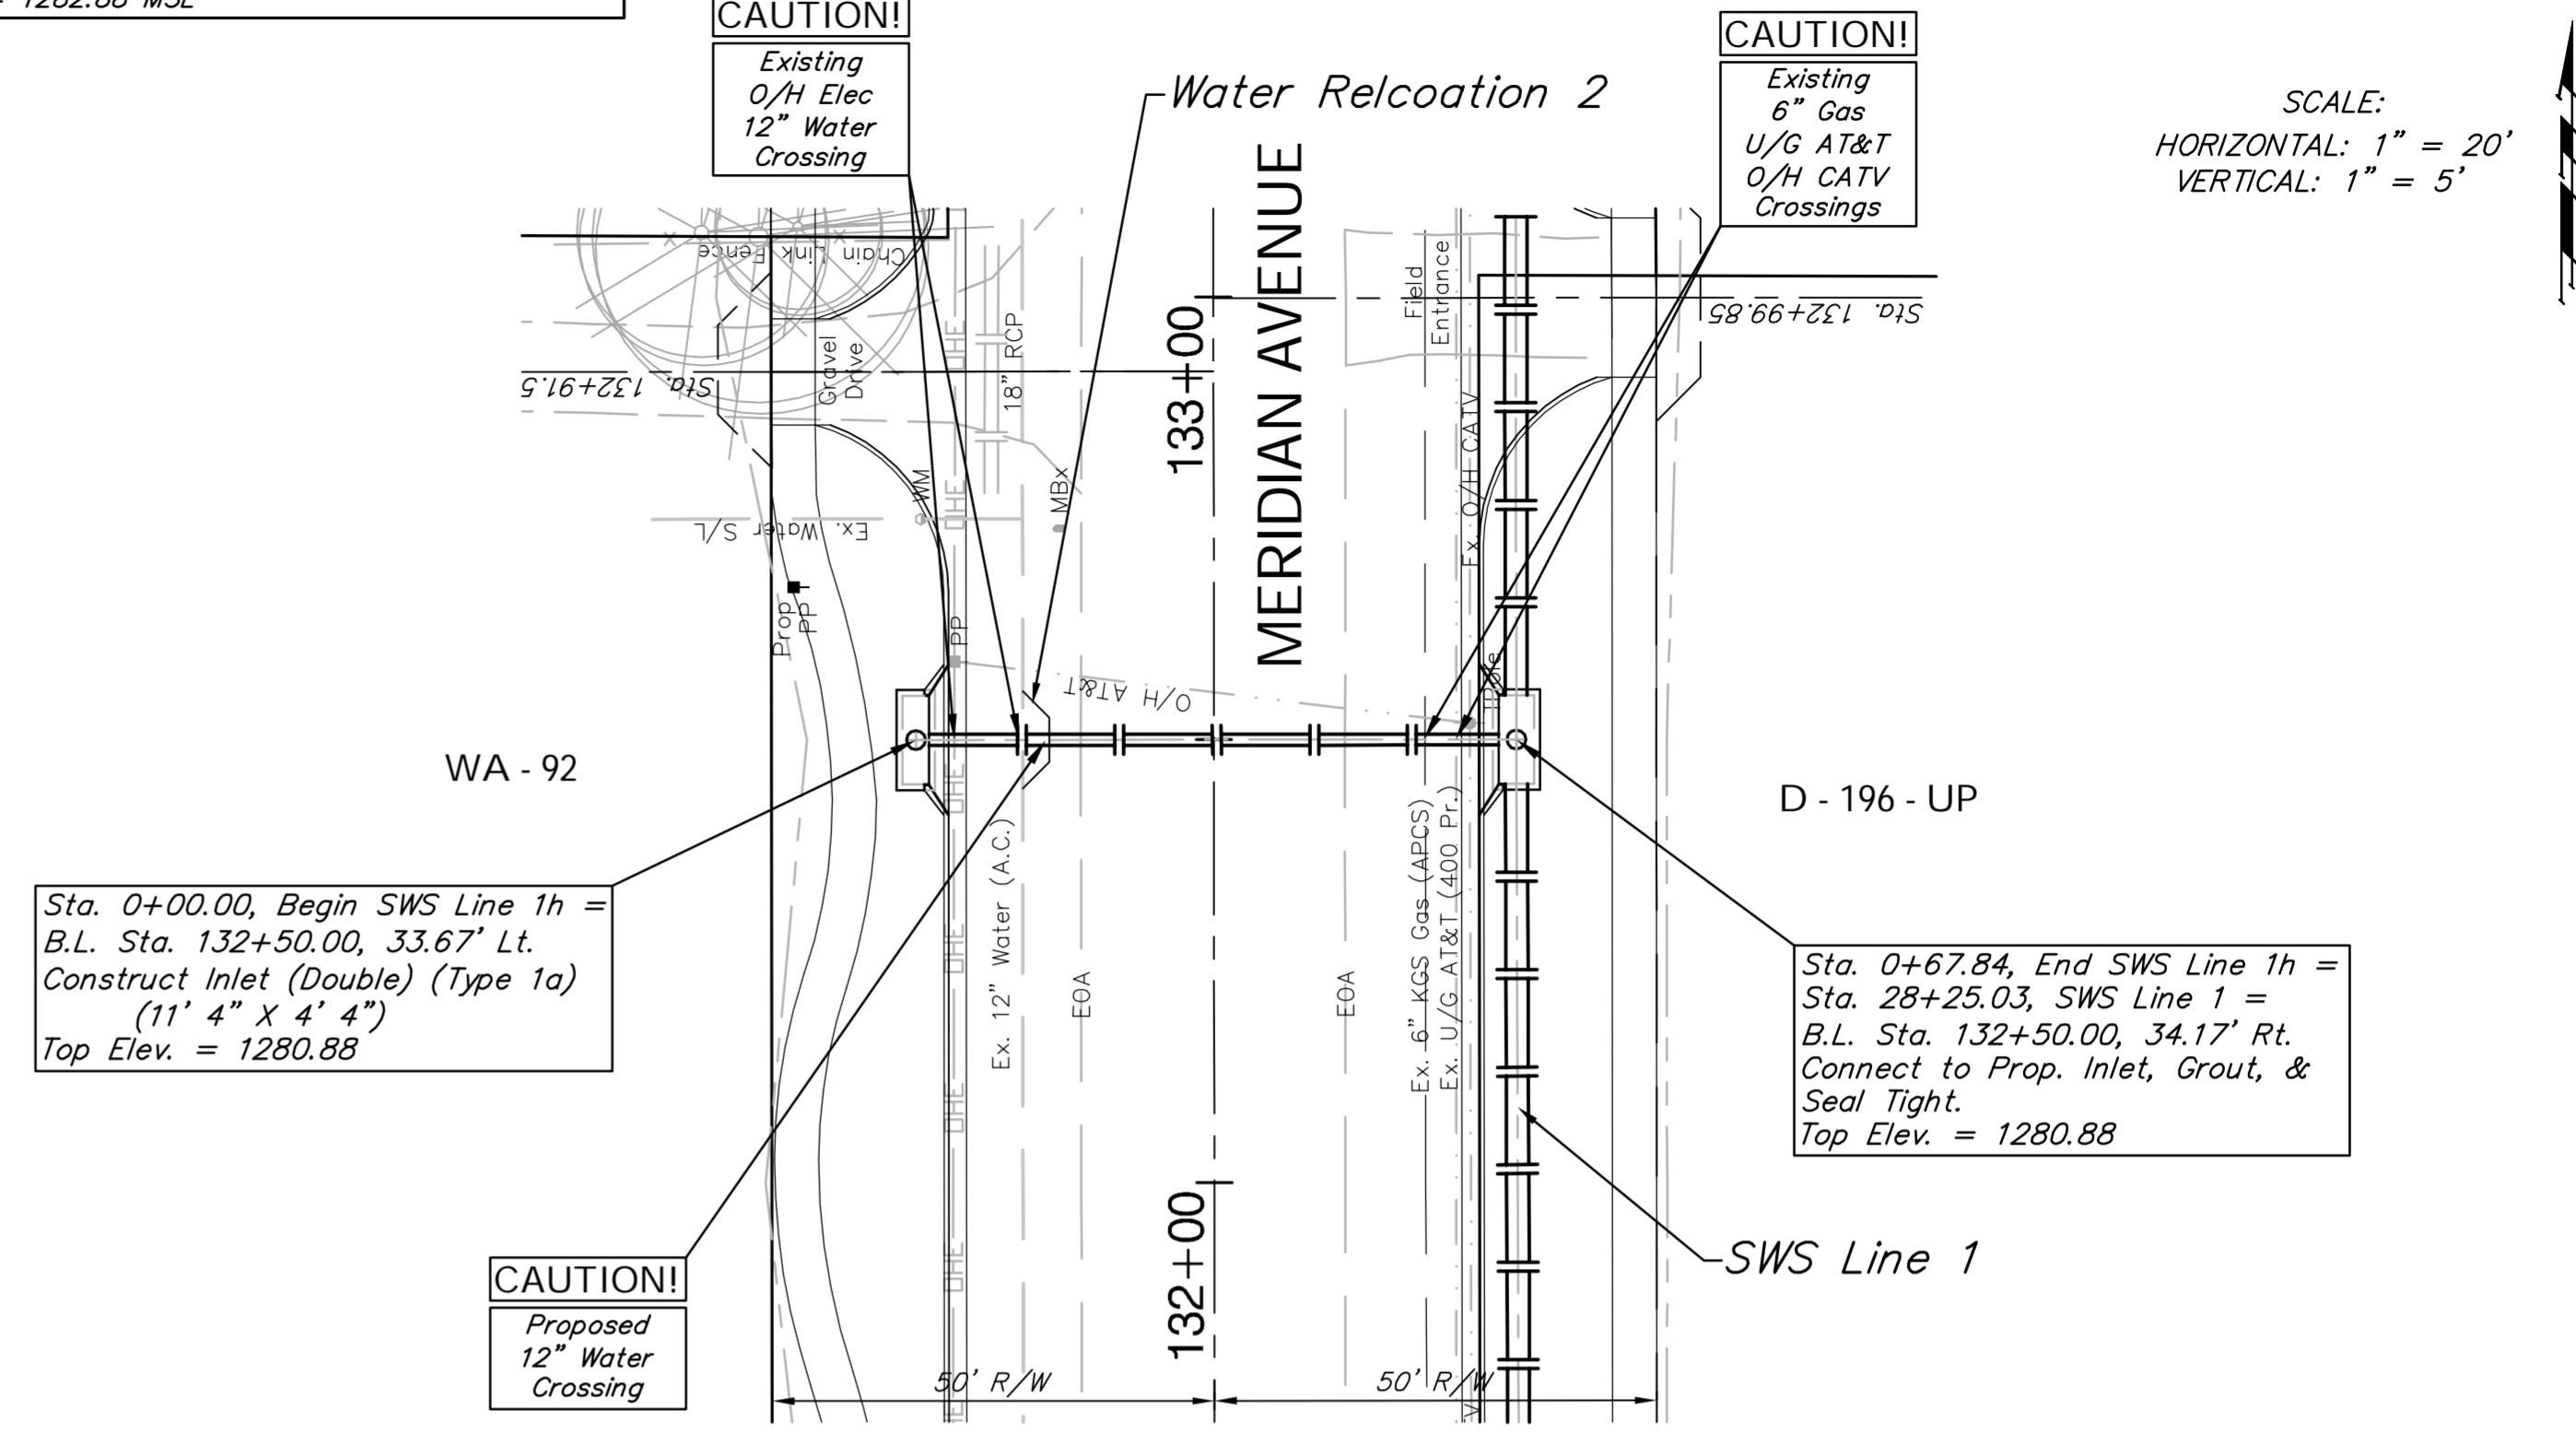

SCALE:  
 HORIZONTAL: 1" = 20'  
 VERTICAL: 1" = 5'



Drawing File: E:\eng\Meridian\_47th to 31st\Land\dwg\Base.dwg (SWS 13)  
 Project No. 0510E396 CAPITAL IMPROVEMENT PROJECT  
 STORM WATER SEWER PLAN & PROFILE  
 SWS Line 1g & SWS Line 1h  
 MERIDIAN AVENUE - 47TH STREET SOUTH TO 31ST STREET SOUTH

Design: TPV  
 Drawn: STAFF  
 Approved: TPV  
 Scale: NOTED

Baughman Company, P.A.  
 315 Ellis St., Wichita, KS 67211 P 316-262-7171 F 316-262-0149  
 ENGINEERING | SURVEYING | PLANNING | LANDSCAPE ARCHITECTURE

September 2009  
 SHEET 63 OF 187