


BENCHMARK:
 BM #6 - "C" Chiseled in the Base at the South End of the Concrete Privacy Wall
 Sta. 139+69, 52' Rt.
 Elev. = 1282.88 MSL

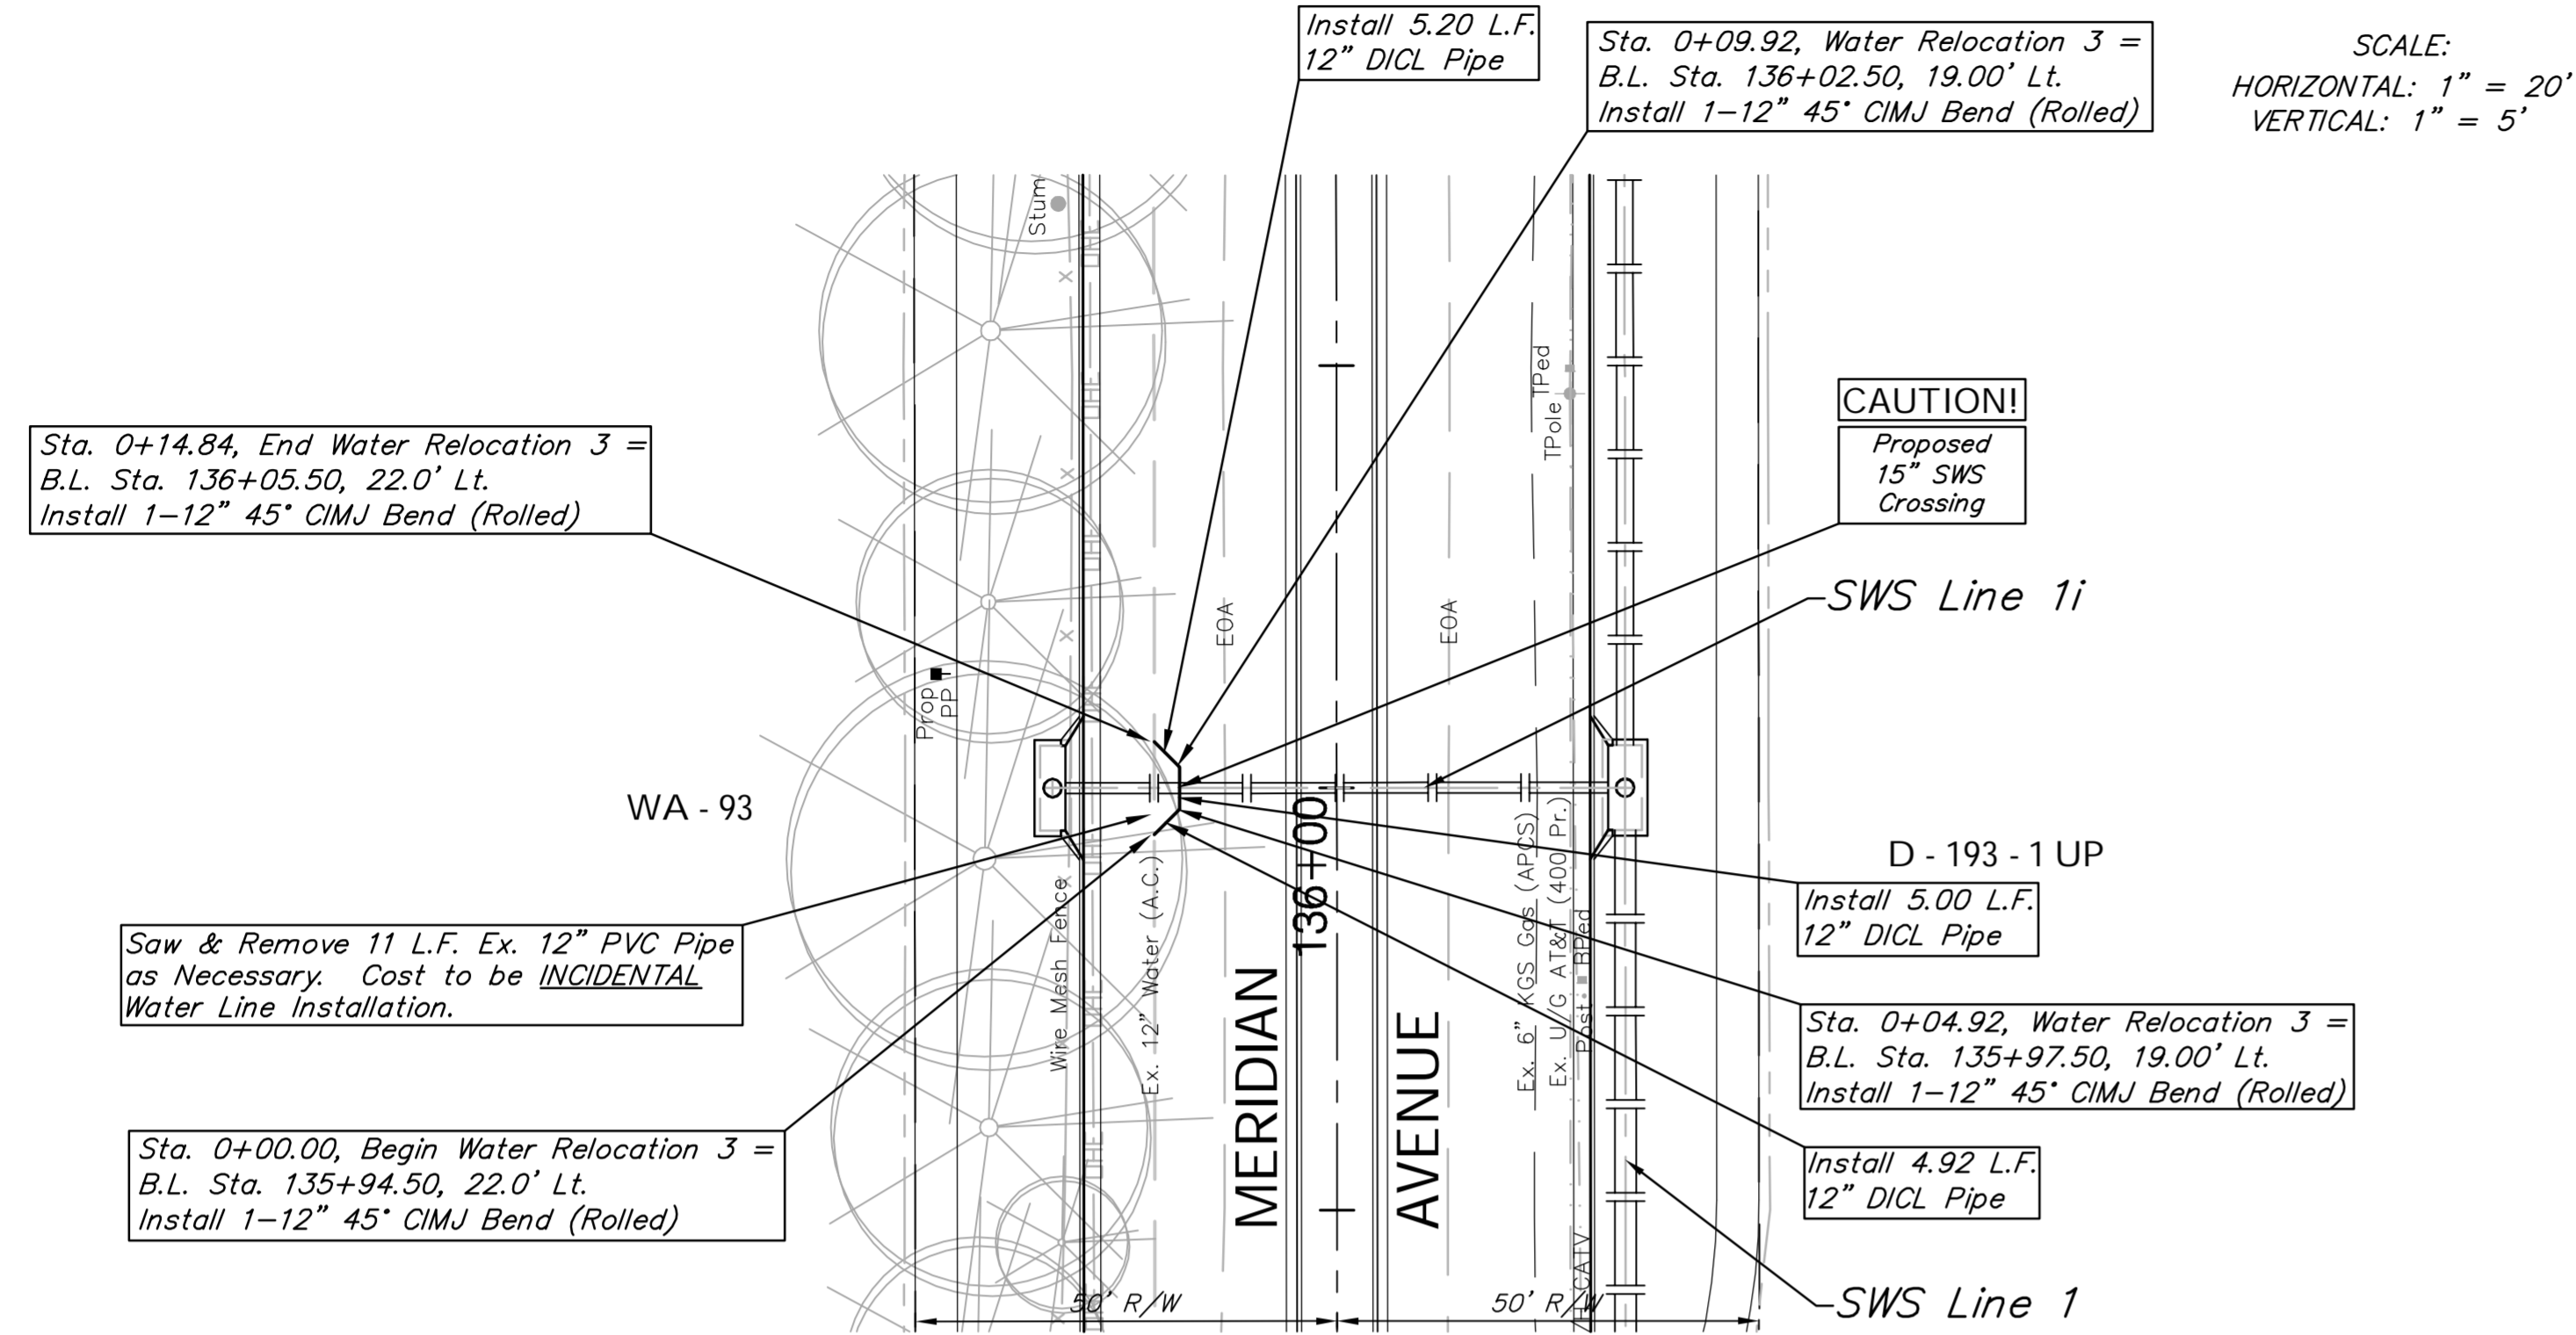

BENCHMARK:
 BM #7 - "C" Chiseled in the Base of the Concrete Privacy Wall
 Sta. 144+80, 52' Rt.
 Elev. = 1283.19 MSL

