
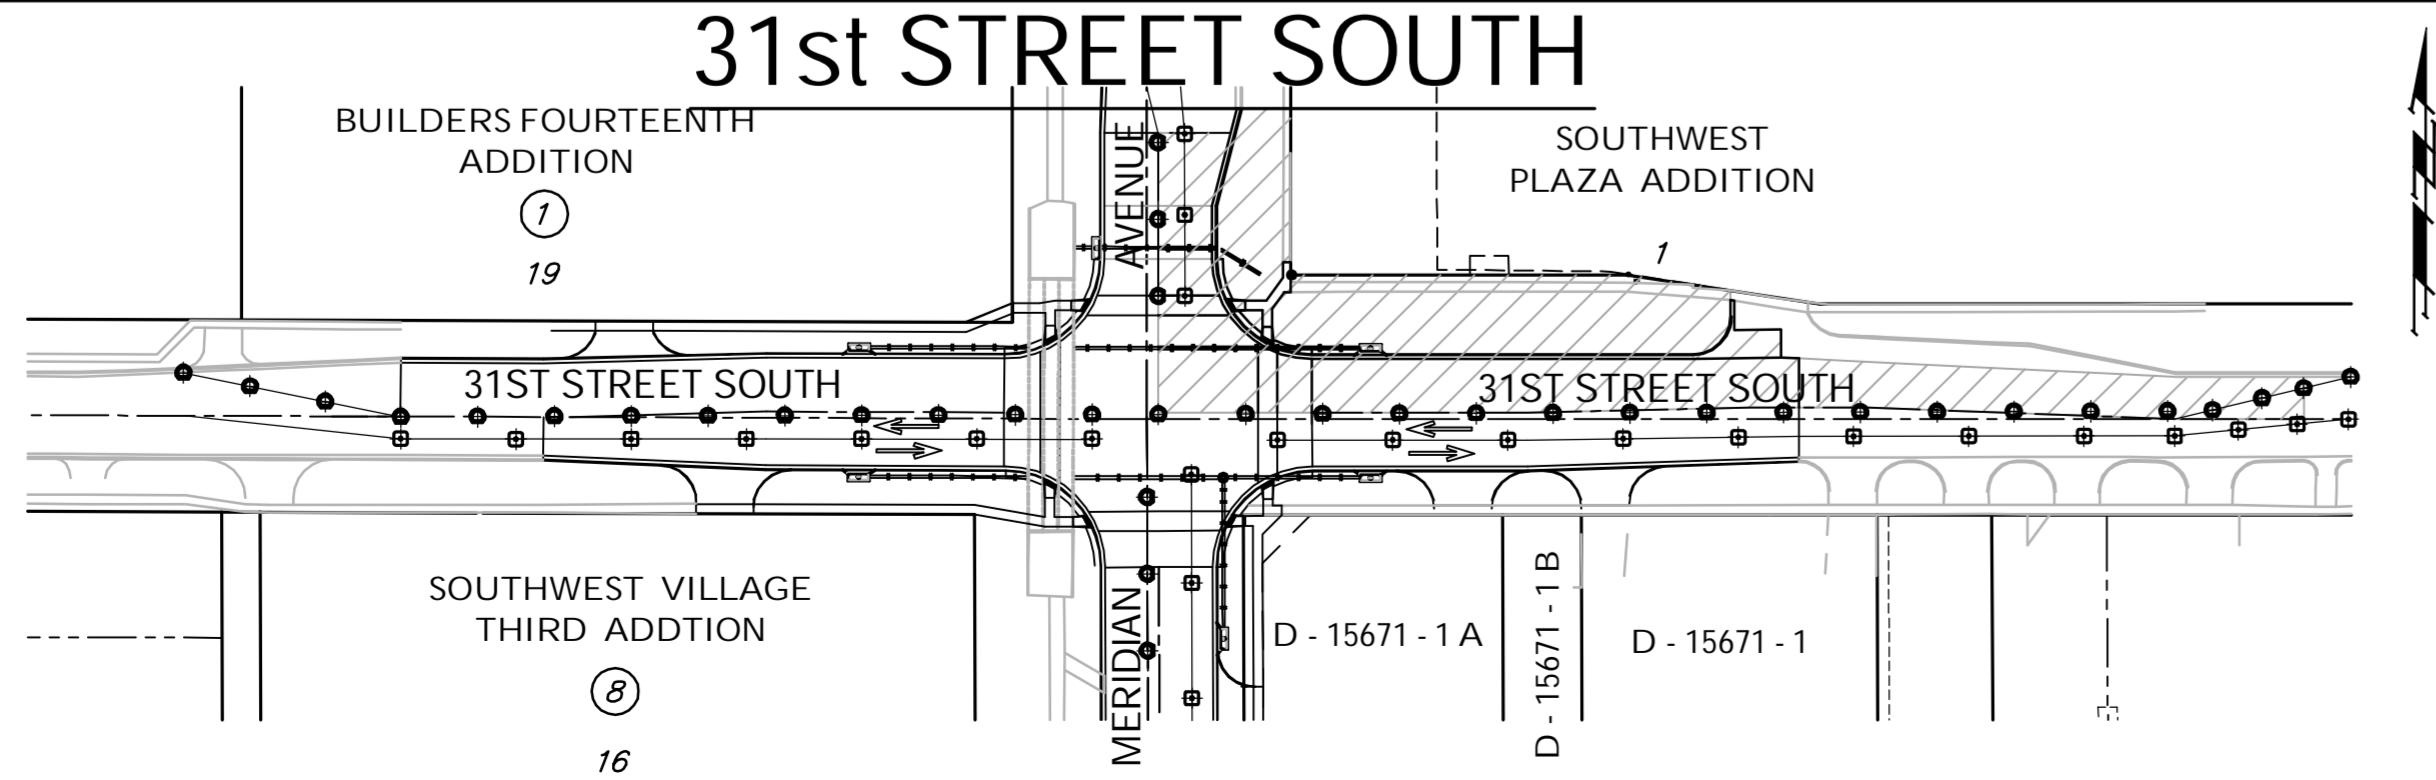
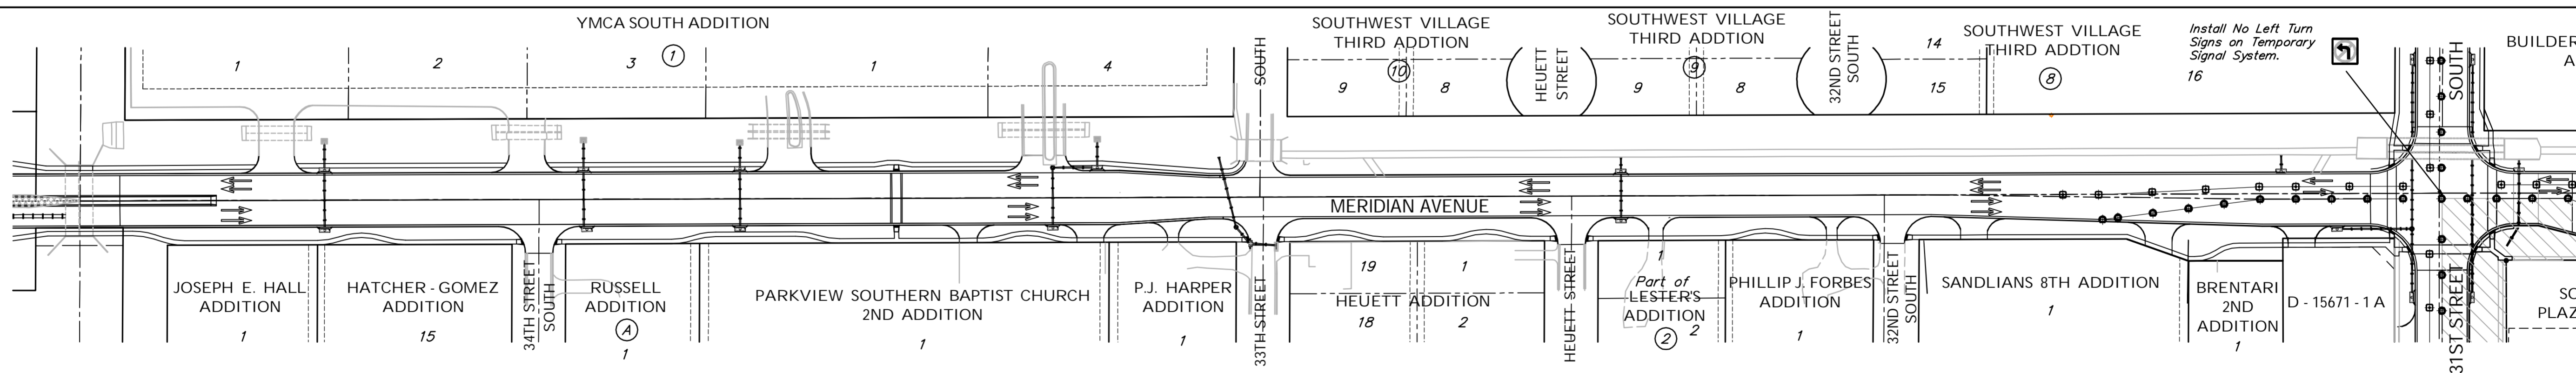
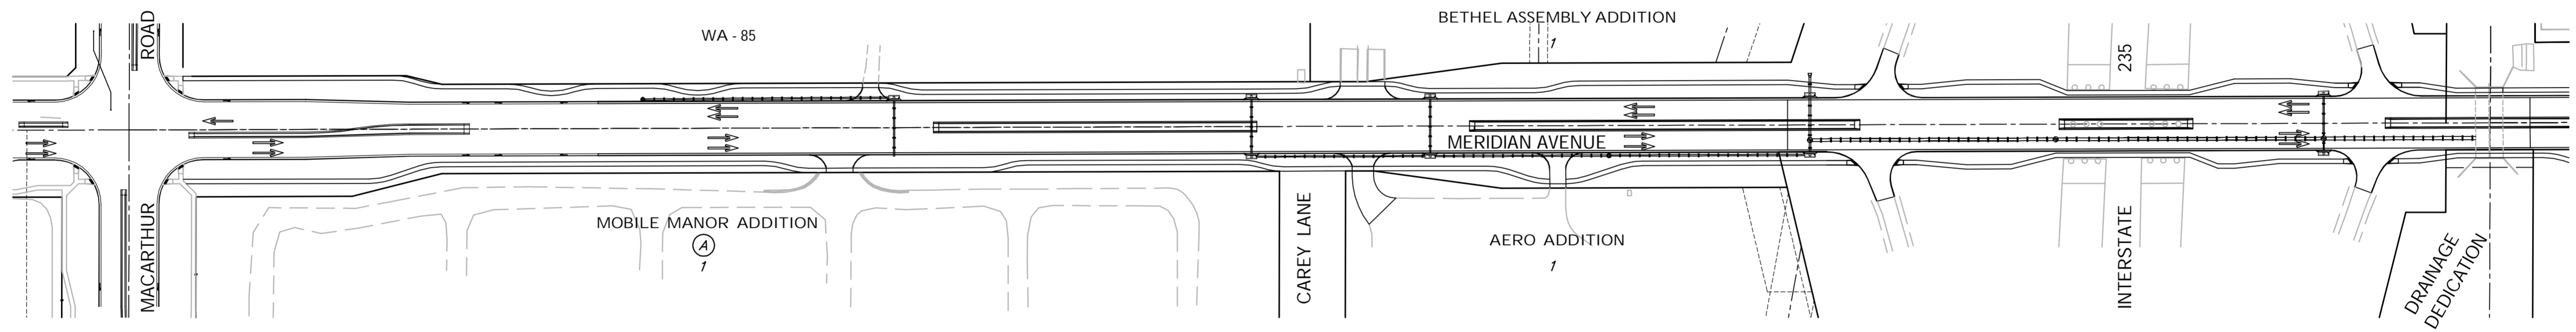
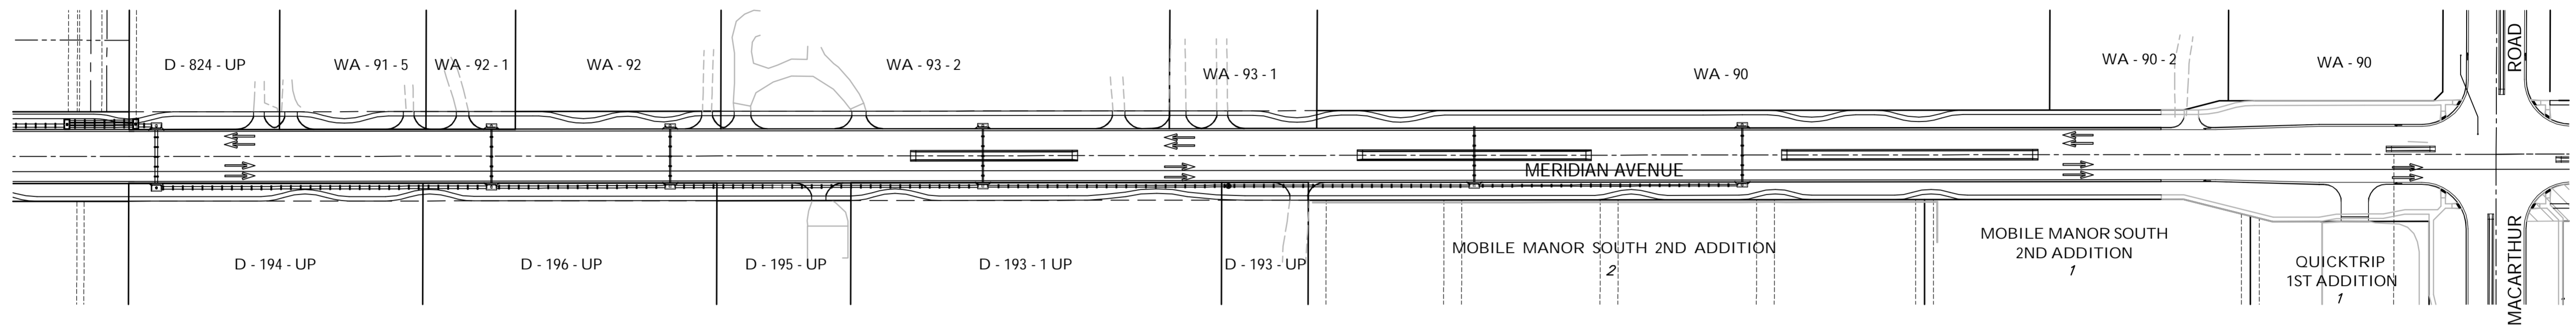


MERIDIAN AVENUE

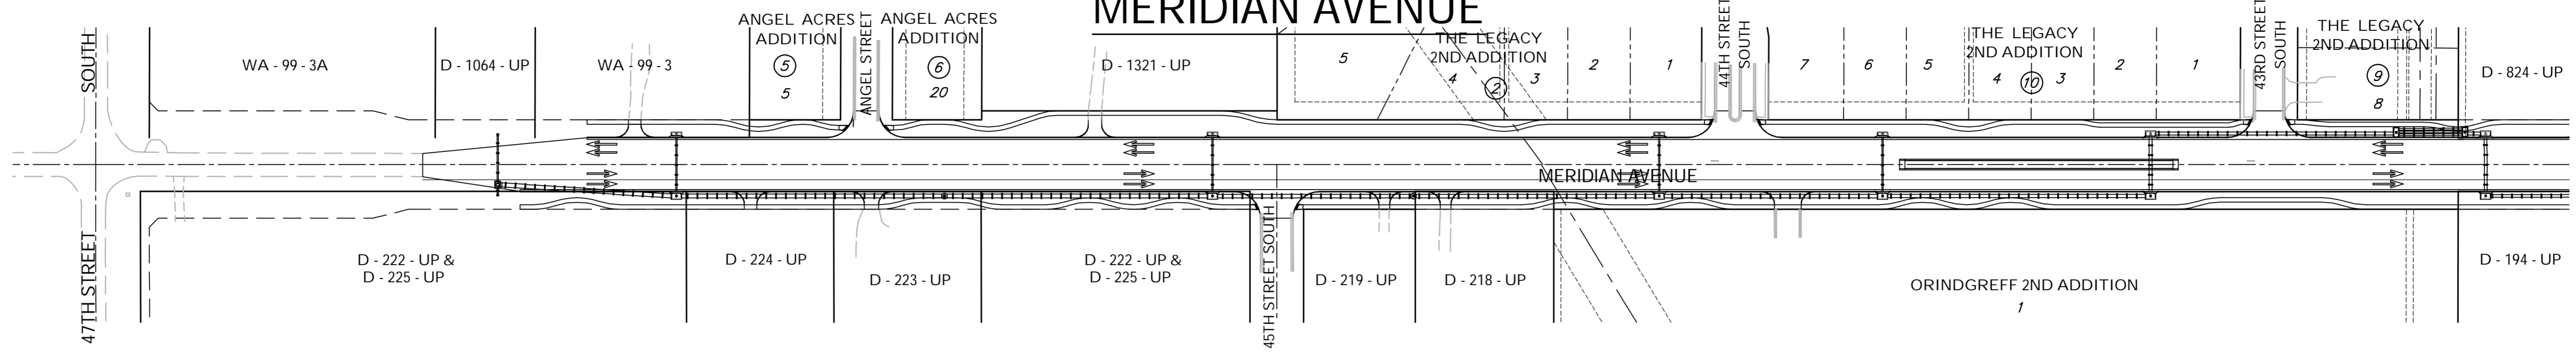

LEGEND	
	Work Area
	Temp. A.C. Pavement
	Reflectorized Drum (40' Spacing)
	Tubular Marker (30' Spacing)
	Type III Barricade
	Traffic Flow Pattern

PHASE 5
 Construct the northeast quadrant of the 31st Street South-Meridian intersection. Begin installation of the signal systems at the intersection and I-235 ramps.

Drawing File: E:\Meridian\Traffic\Con Seg Base.dwg (Phase 5) Design: ENGINEER Drawn: STAFF Approved: ENGINEER Scale: 1" = 100'	Project No. 0510E396 CAPITAL IMPROVEMENT PROJECT MERIDIAN AVENUE CONSTRUCTION SEQUENCING PLAN - PHASE 5 MERIDIAN AVENUE - 47TH STREET SOUTH TO 31ST STREET SOUTH	 Baughman Company, P.A. 315 Ellis St., Wichita, KS 67211 P 316-262-7171 F 316-262-0149 ENGINEERING SURVEYING PLANNING LANDSCAPE ARCHITECTURE	September 2009 SHEET 131 OF 187
--	---	---	---