
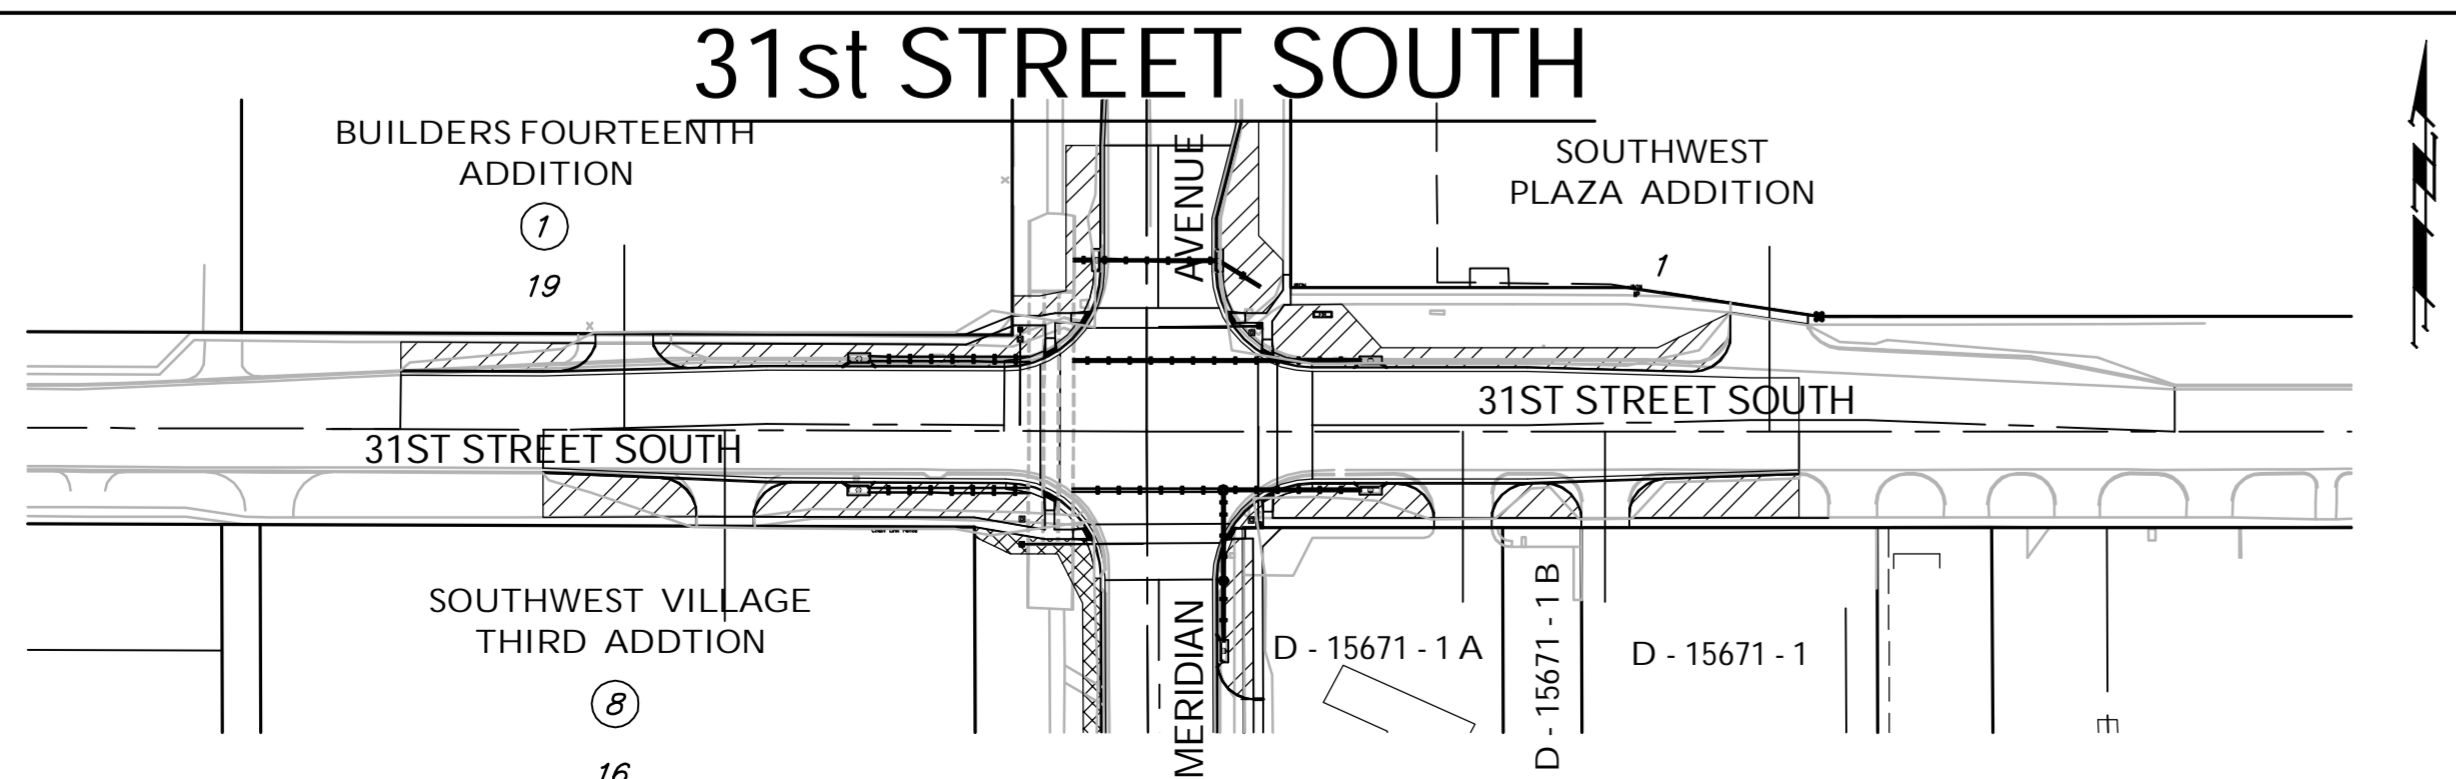
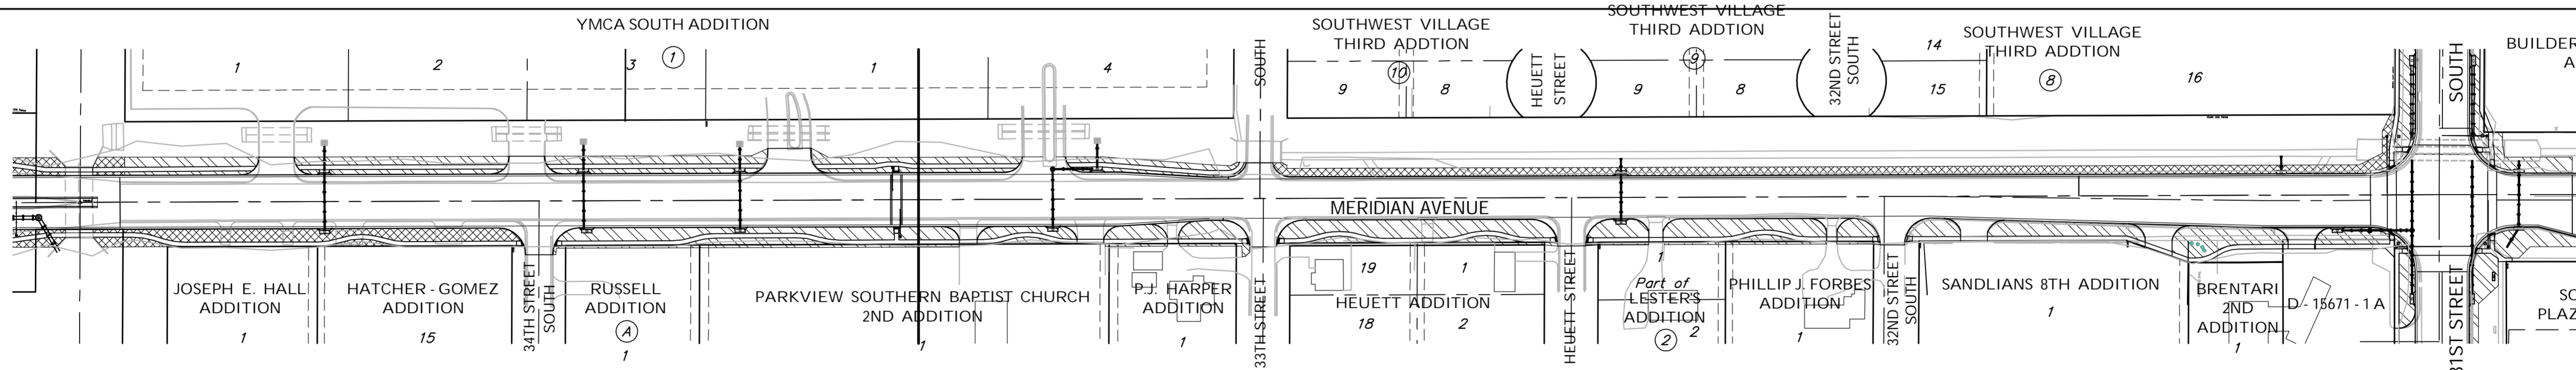
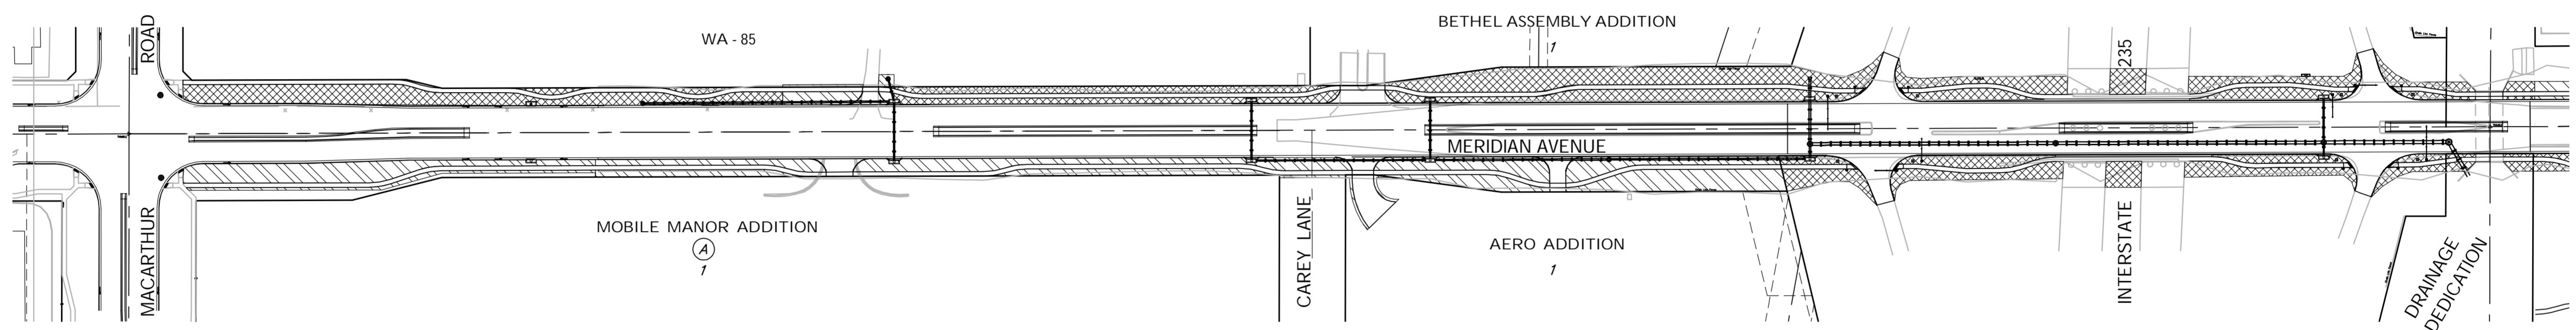
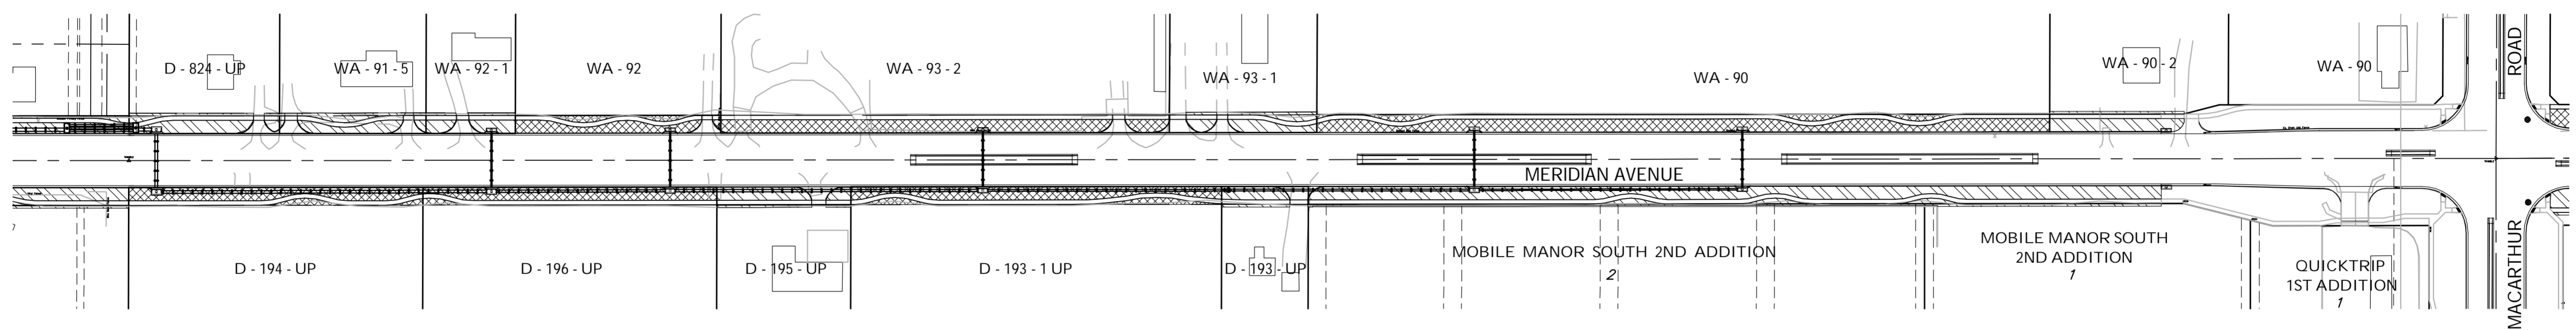


# MERIDIAN AVENUE

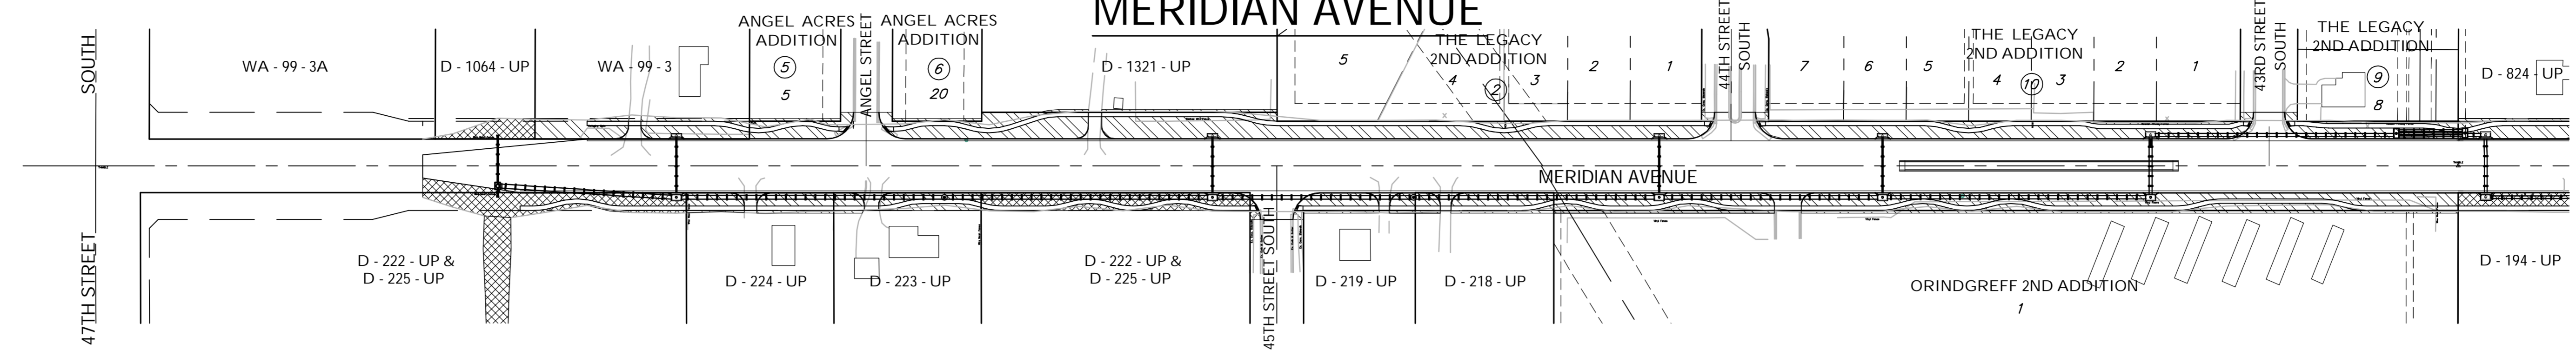

All Areas Disturbed by the Construction of the Meridian Avenue Drainage Channel shall be reseeded according to the Notes on the Meridian Drainage Ditch Details, Sheet 90. The estimated Permanent Seeding Area is 4,350 S.Y. and the estimated Permanent Channel Seeding Area is 4,165 S.Y.

	AREAS TO BE SODDED Total Area = 21,800 S.Y.	CHANNEL AREAS TO BE PERMANENTLY SEEDED Total Area = 4,165 S.Y. (From Meridian Drainage Channel)
	AREAS TO BE PERMANENTLY SEEDED Total Area = 16,900 S.Y. (Includes Meridian Drainage Channel)	