



DESIGNER CONCRETE FENCES
 4925 SEPULVEDA BLVD.
 SHERMAN OAKS, CALIFORNIA 91403
 1-800-624-9255 (WALL)
 PHONE: (818) 990-3362
 FAX: (818) 990-3382
 www.designerconcrete.com

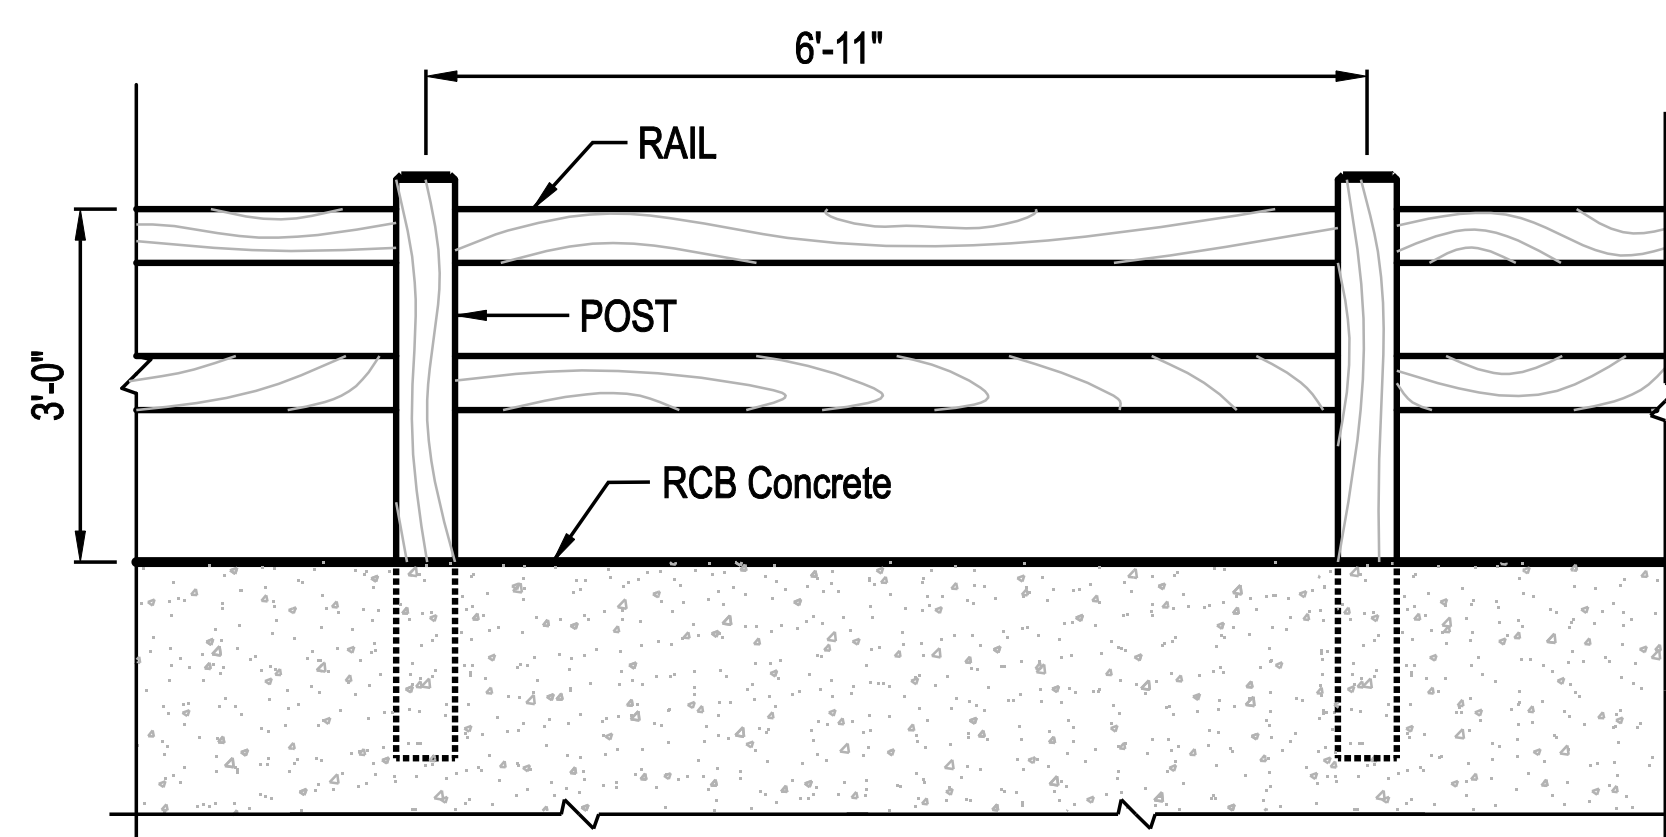

2 RAIL FENCE - ELEVATION

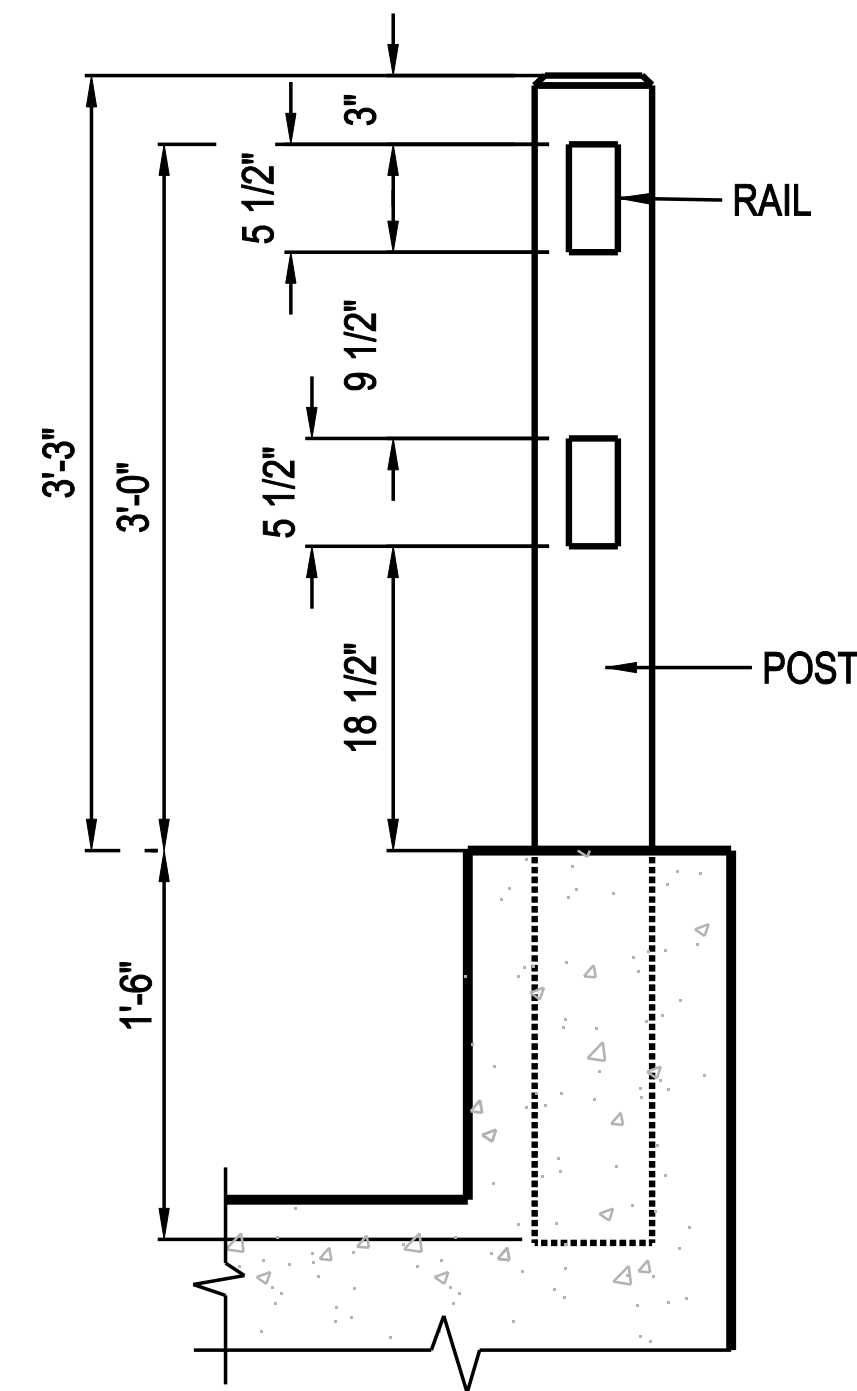

2 RAIL FENCE - SECTION

NOTES:


1. INSTALLATION TO BE COMPLETED IN ACCORDANCE WITH MANUFACTURER'S SPECIFICATIONS.
2. DO NOT SCALE DRAWINGS.
3. ALL REINFORCING STEEL SHALL CONFORM TO ASTM A615 GRADE 60.
4. FIBER REINFORCEMENT IN ALL POSTS, PANELS AND CAPS.
5. ALL PIER FOUNDATIONS ARE TO BE LOCATED IN CONCRETE.
6. POSTS AND RAIL ARE MADE OF CONCRETE ATTAINING A MINIMUM COMPRESSIVE STRENGTH OF 4000 PSI @ 28 DAYS AND MANUFACTURED BY AN AMERICAN TECHNOCRETE LICENSED MANUFACTURER.
7. DEEP NATURAL WOOD GRAIN TEXTURE ON ALL POSTS AND RAILS.
8. INTEGRAL COLOR BY DAVIS COLORS OR APPROVED EQUAL. (CLIENT TO SELECT WITH SHOP DRAWINGS)
9. LOCATION AND FENCE HEIGHT SHALL COMPLY WITH CITY FENCING CODES.
10. ALL WORK SHALL COMPLY WITH CITY GRADING ORDINANCES.
11. ALL DIMENSIONS SHOWN ON THIS SHEET ARE FOR INFORMATION PURPOSES ONLY. ACTUAL DIMENSIONS MAY VARY DUE TO MANUFACTURING AND MOLDING TOLERANCES.
12. CONTRACTORS NOTE: FOR PRODUCT AND COMPANY INFORMATION VISIT www.CADdetails.com/info REFERENCE NUMBER 516-003.




516-003

PROTECTED BY COPYRIGHT - 07/08/05

www.CADdetails.com

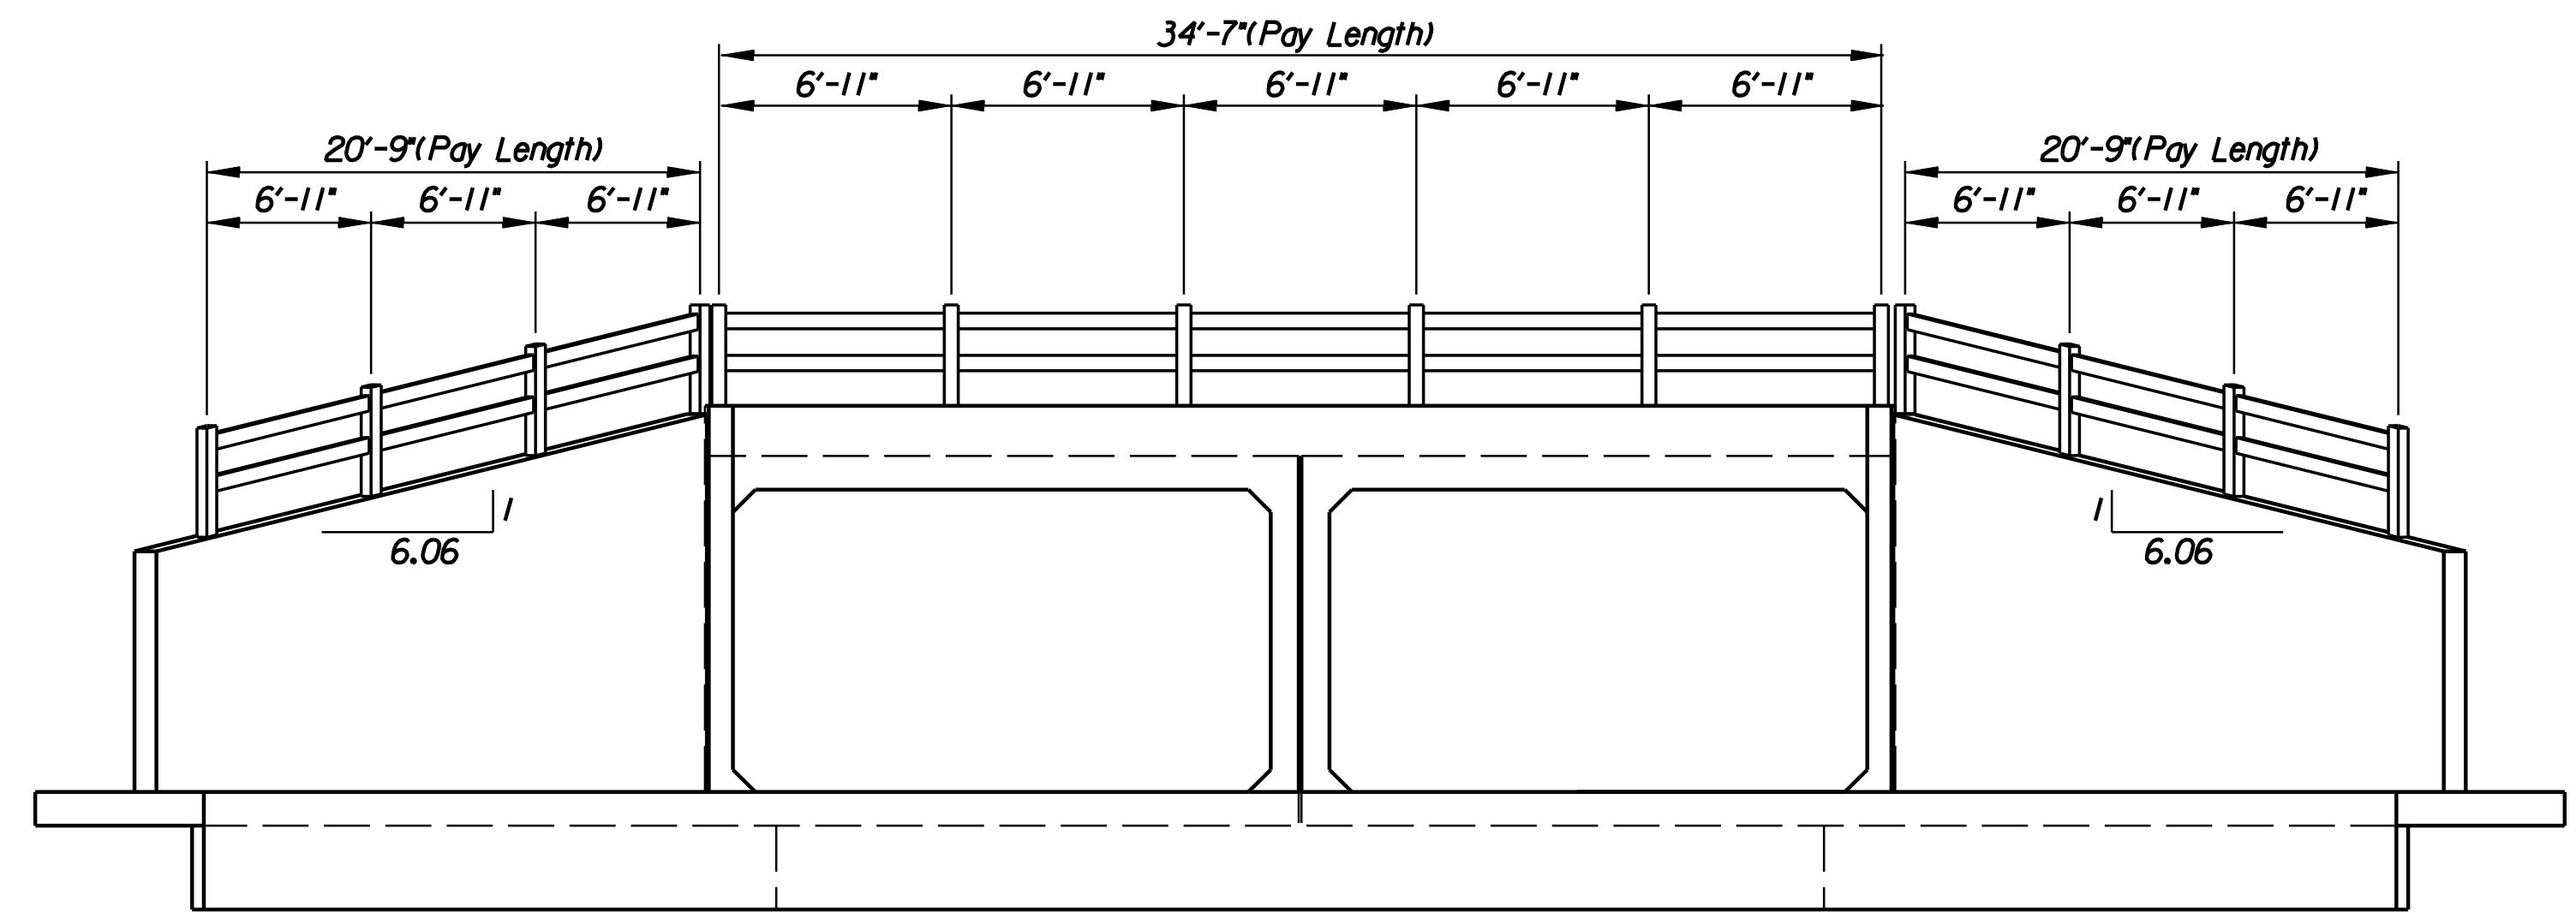

ELEVATION

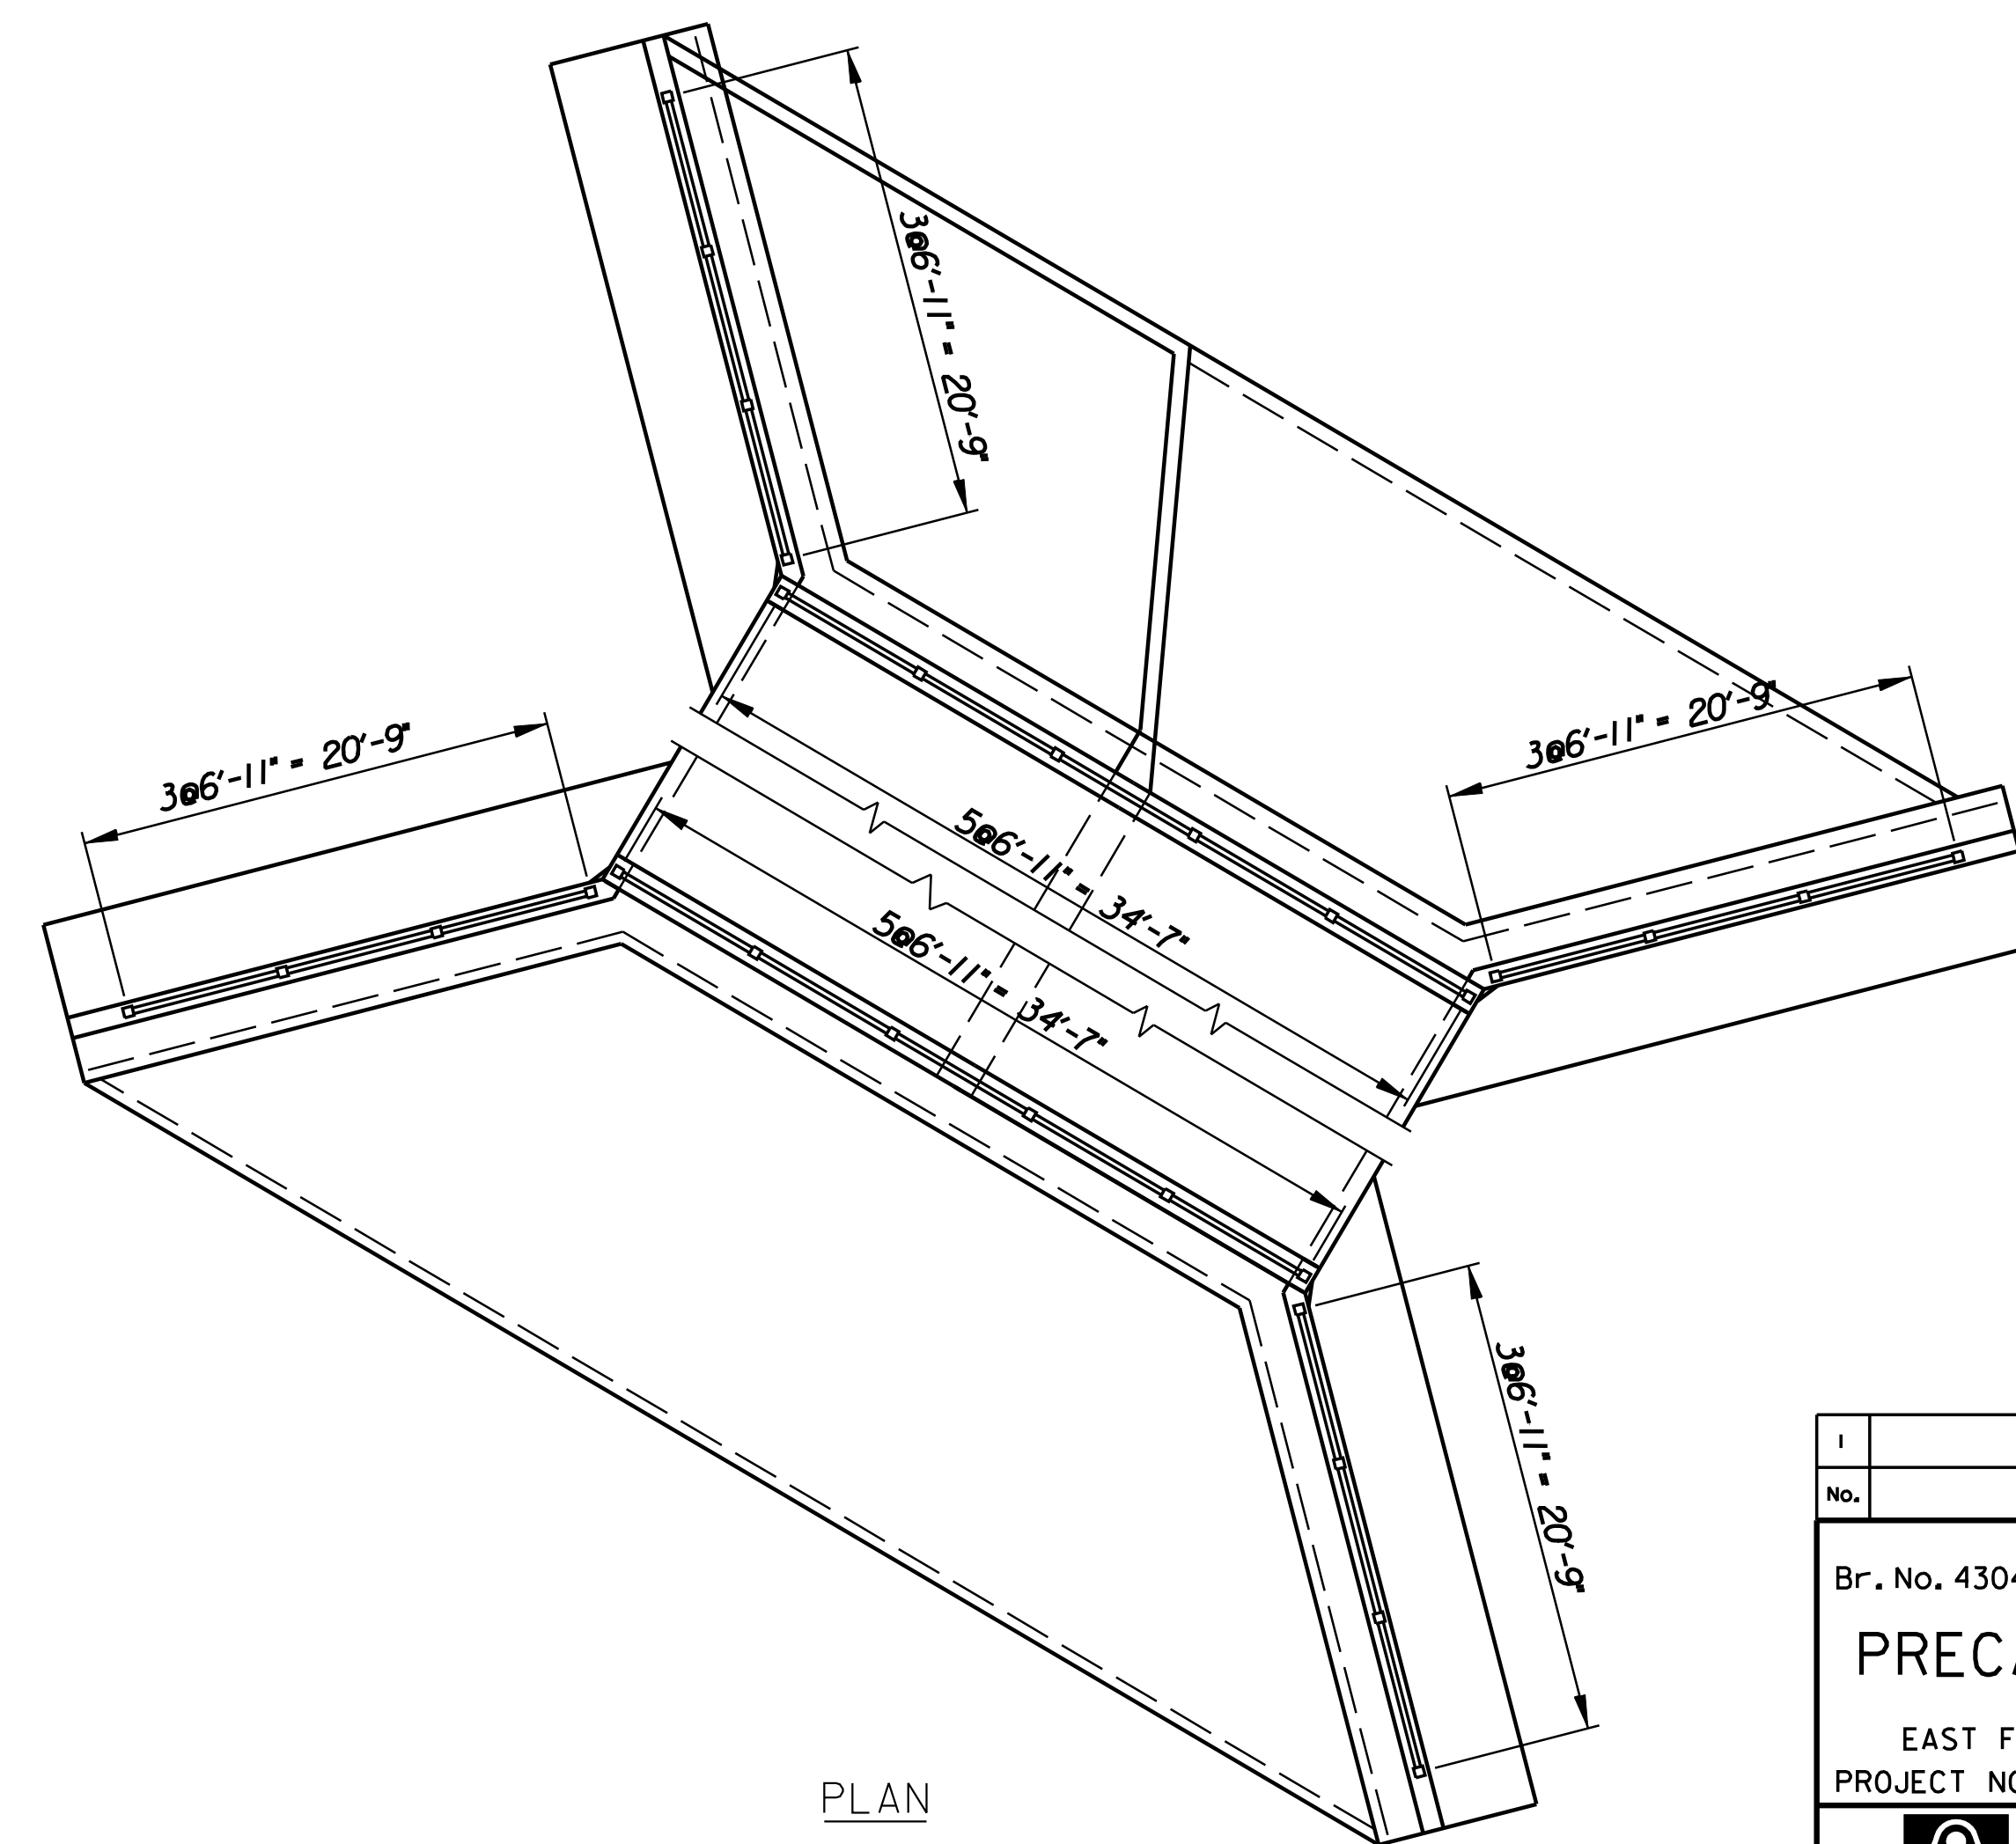

PLAN

Plotted By: rjm 11/9/2009
 File: i:\2009\09430\Office Check\09430-Protective Rail.dgn

No.	Revisions	By	Date

CITY OF WICHITA
 Br. No. 430400870000271 St. 1+84.05

PRECAST PROTECTION RAIL

EAST FORK CHISHOLM CREEK-TRIB. NO. 5 BRIDGE
 PROJECT NO. 472 84834 SEDGWICK COUNTY

Professional Engineering Consultants, P.A.
 303 S. TOPEKA • WICHITA, KANSAS 67202
 316-262-2691 • FAX 316-262-3003

Designed by	R.J.M	Checked by	R.A.S.
Drawn by	R.J.M	Date	Oct. 2009
		Job No.	09430