



FHWA REGION NO.	STATE	PROJECT NO.	FISCAL YEAR	SHEET NO.	TOTAL SHEETS
7	KANSAS	87N-0503-01	2009	12	101


FEDERAL Project No. ARRA-N050(301)

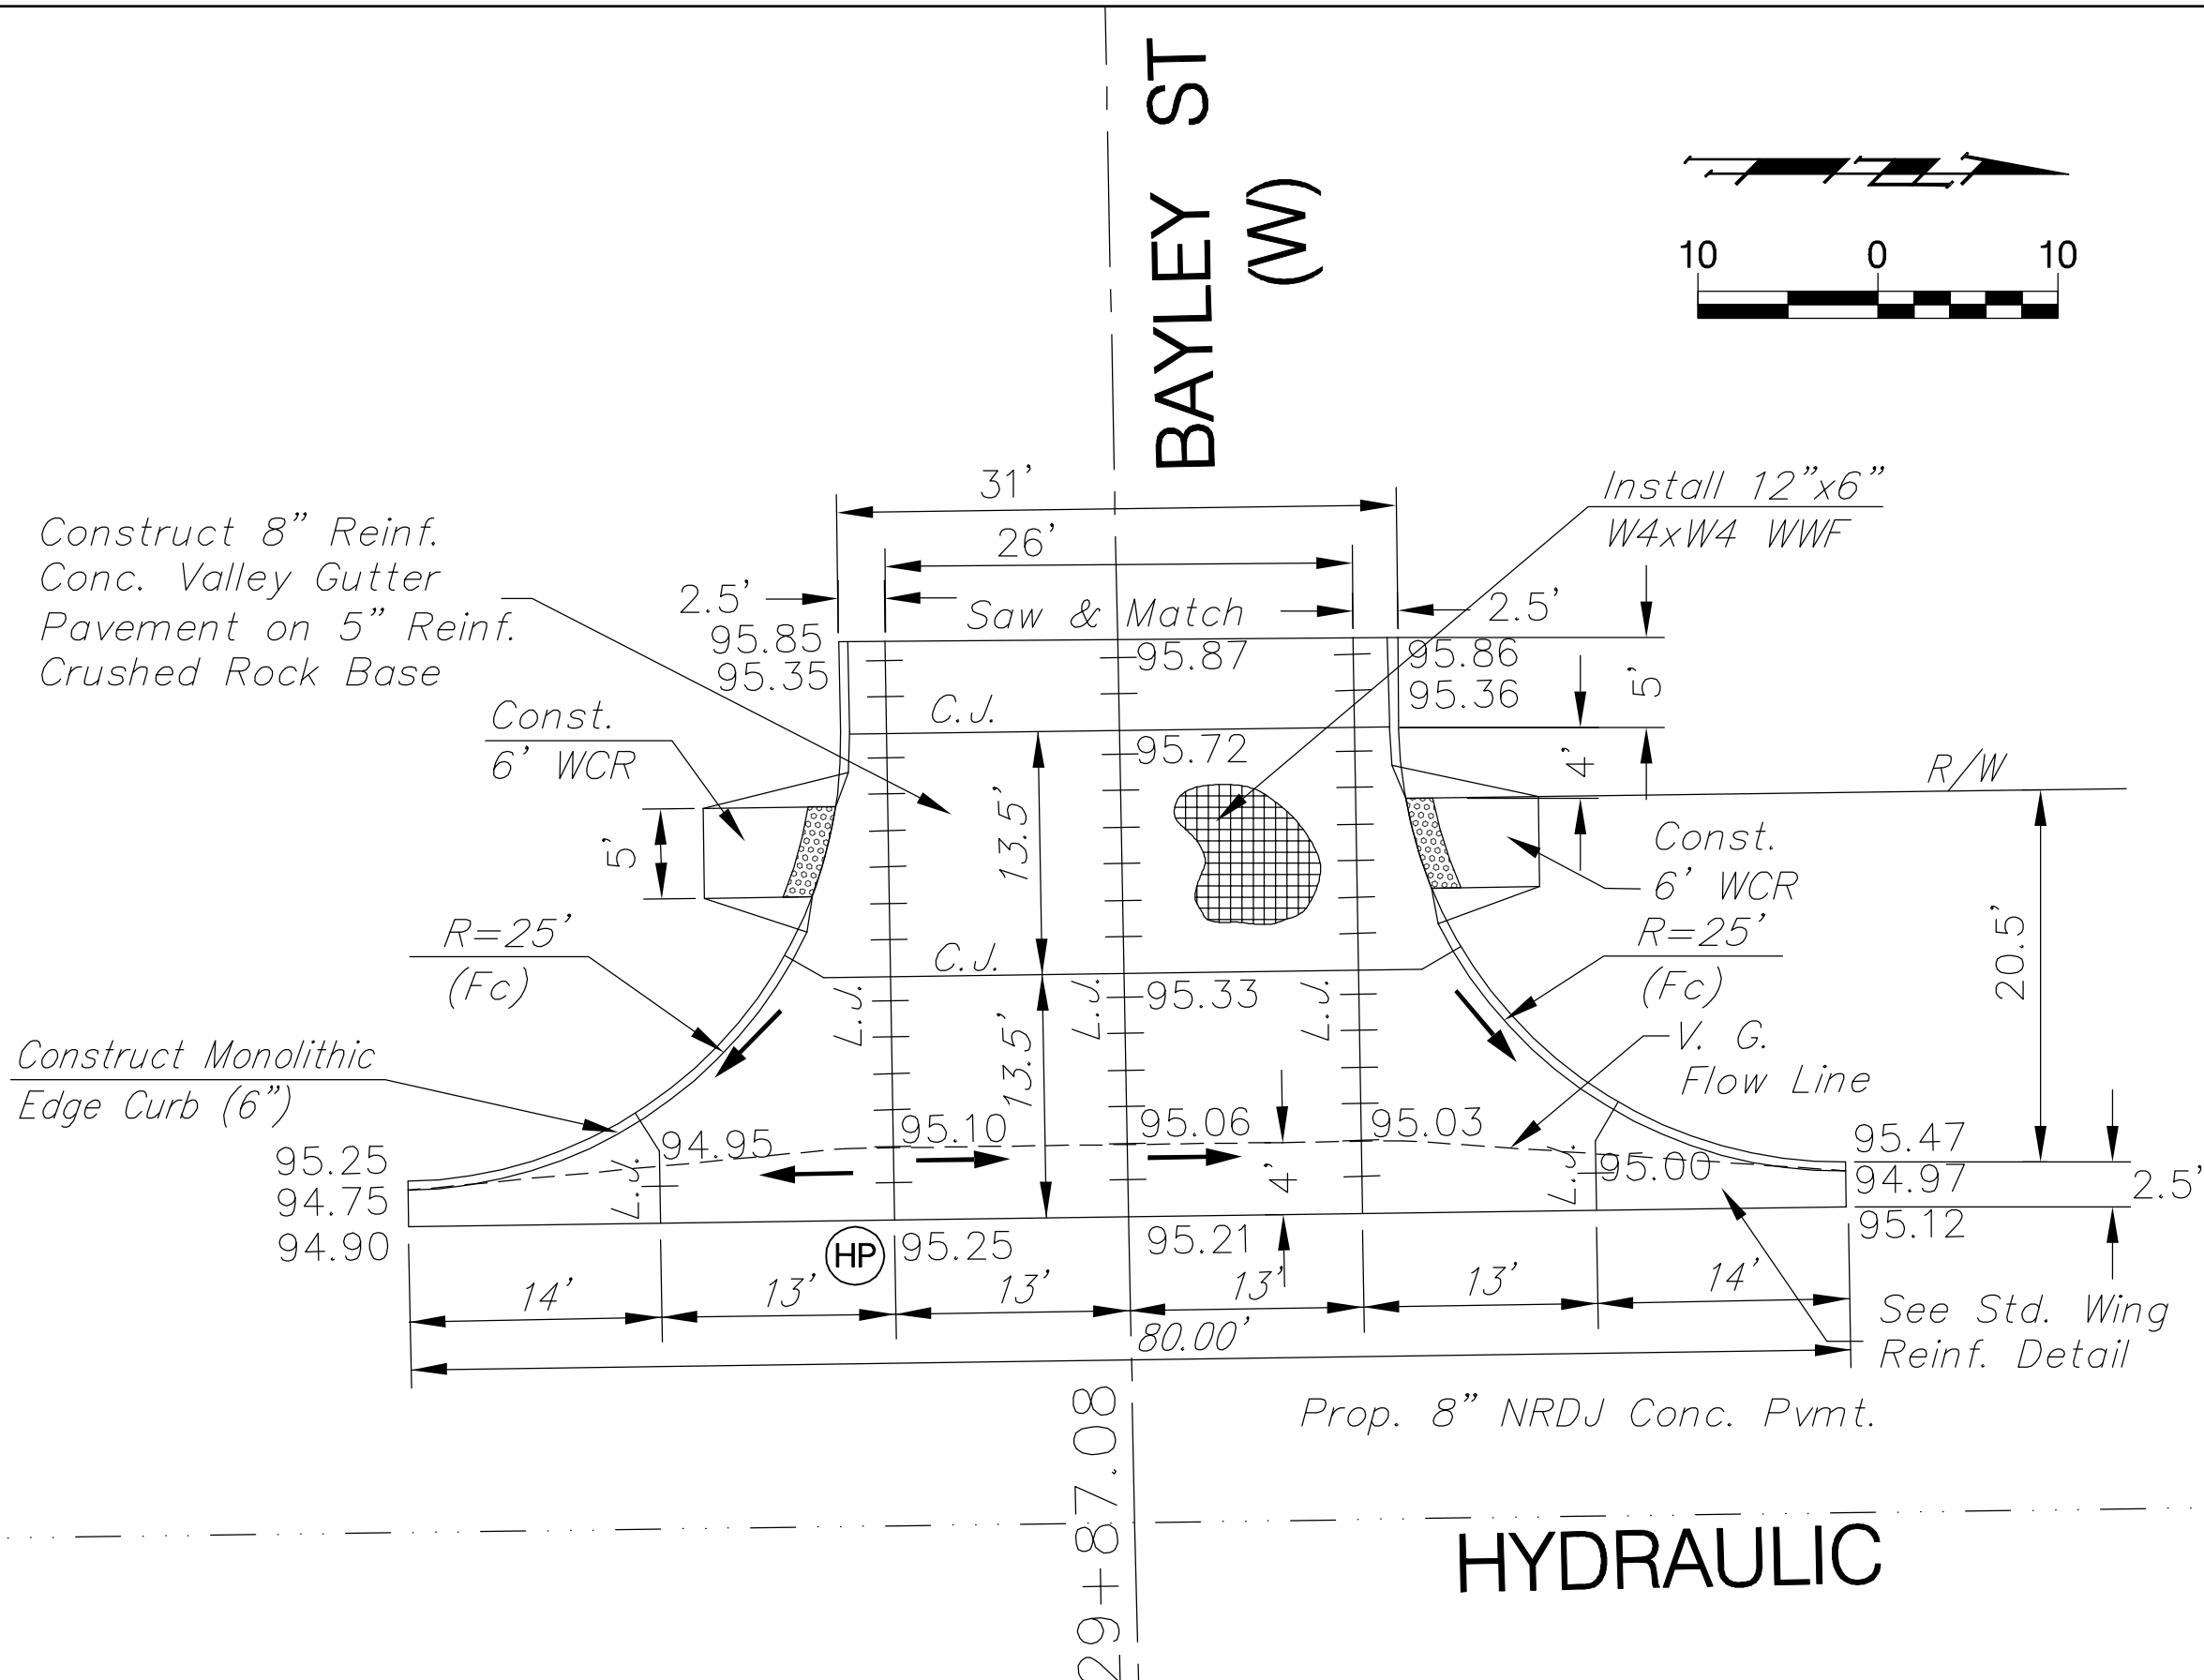


HYDRAULIC

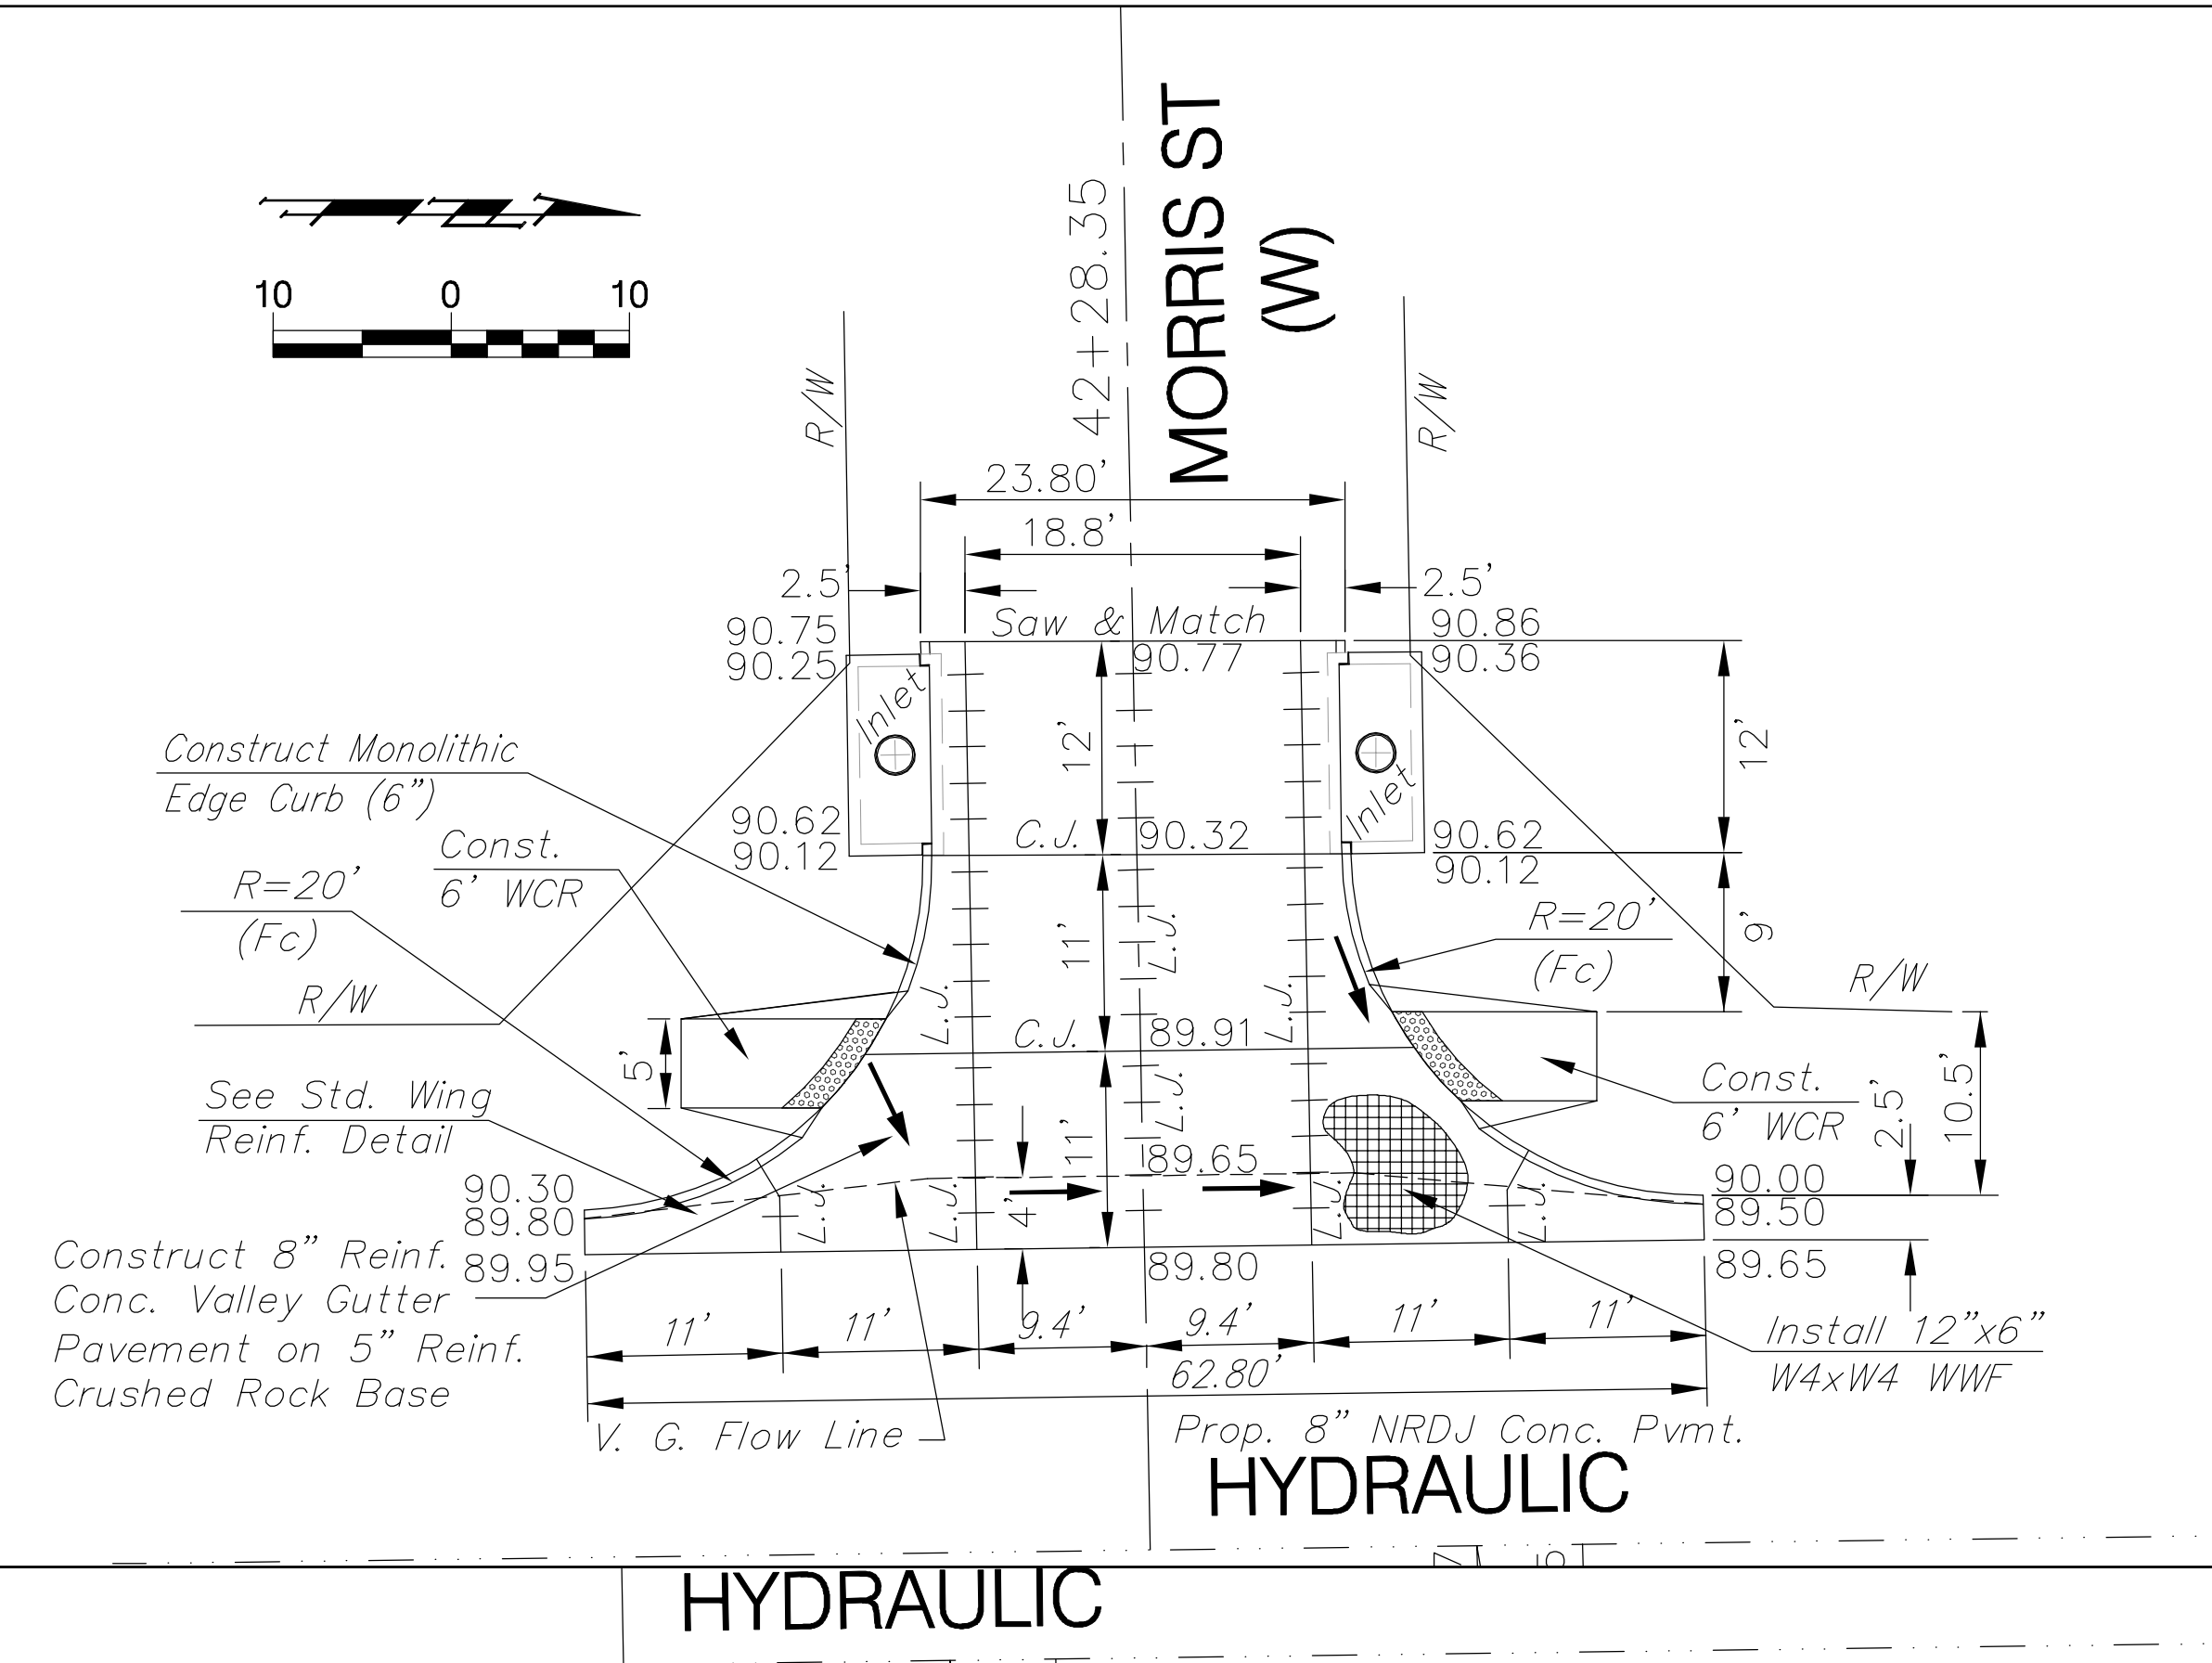

HYDRAULIC

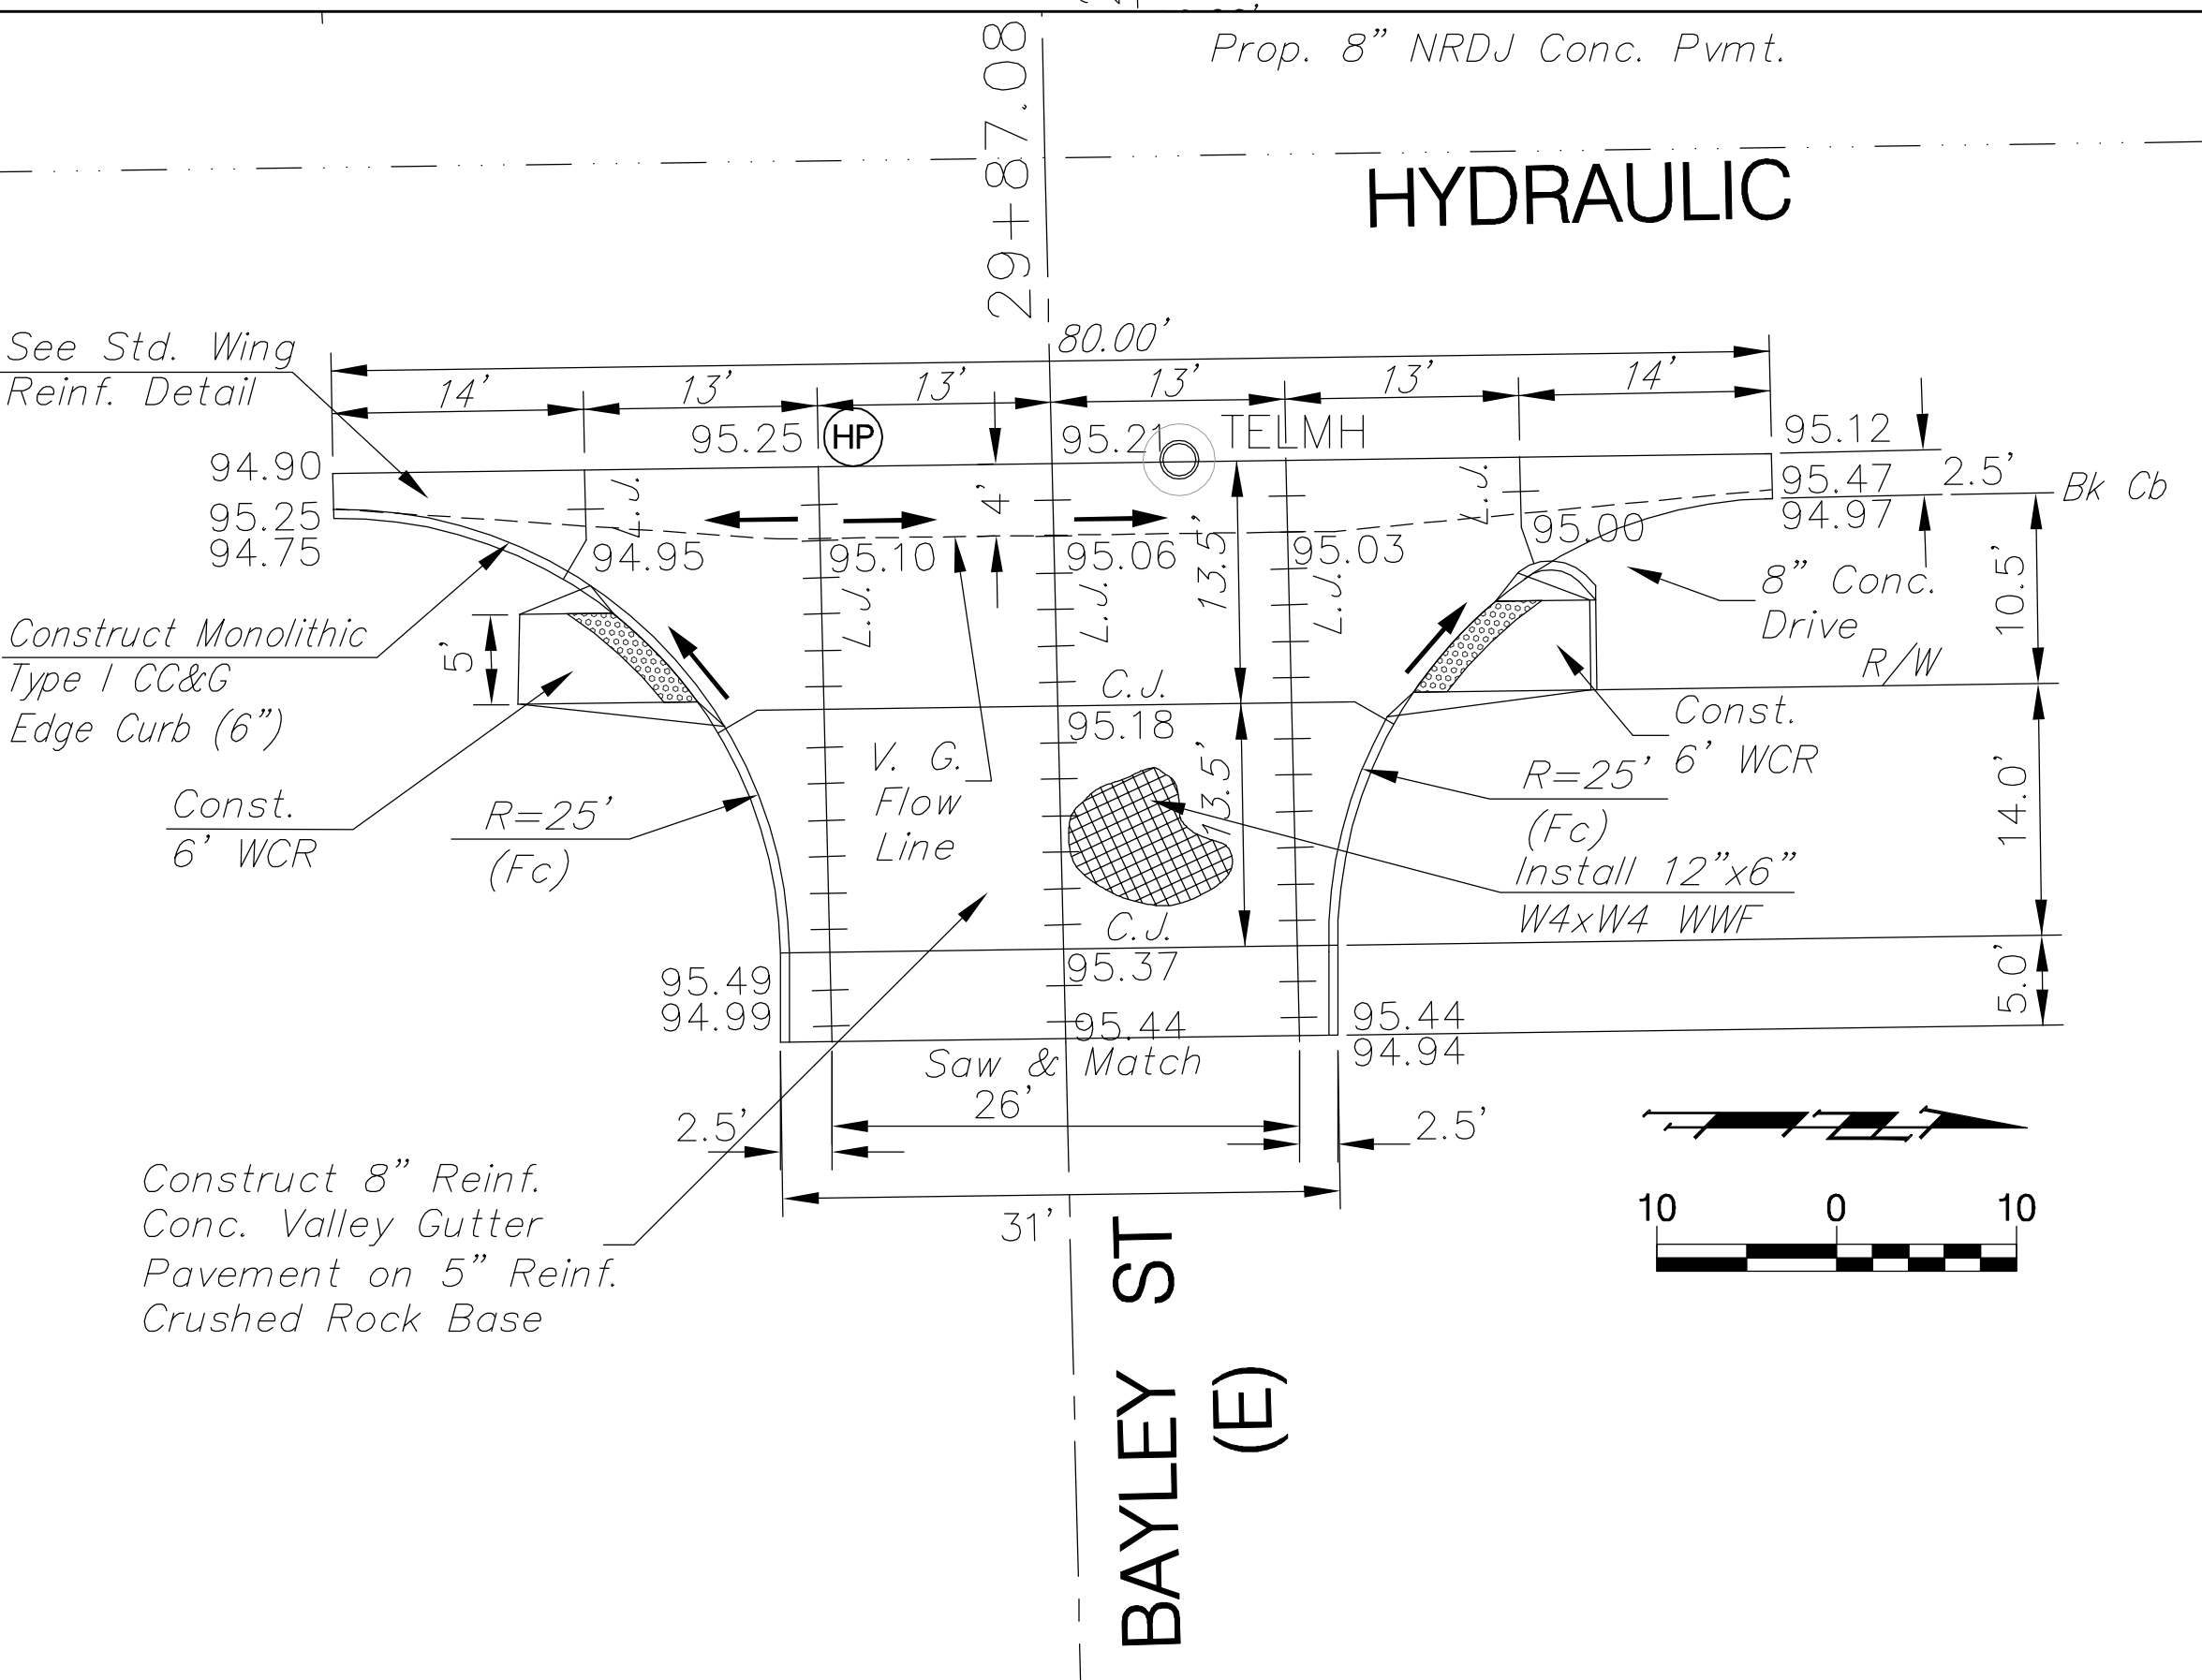

HYDRAULIC

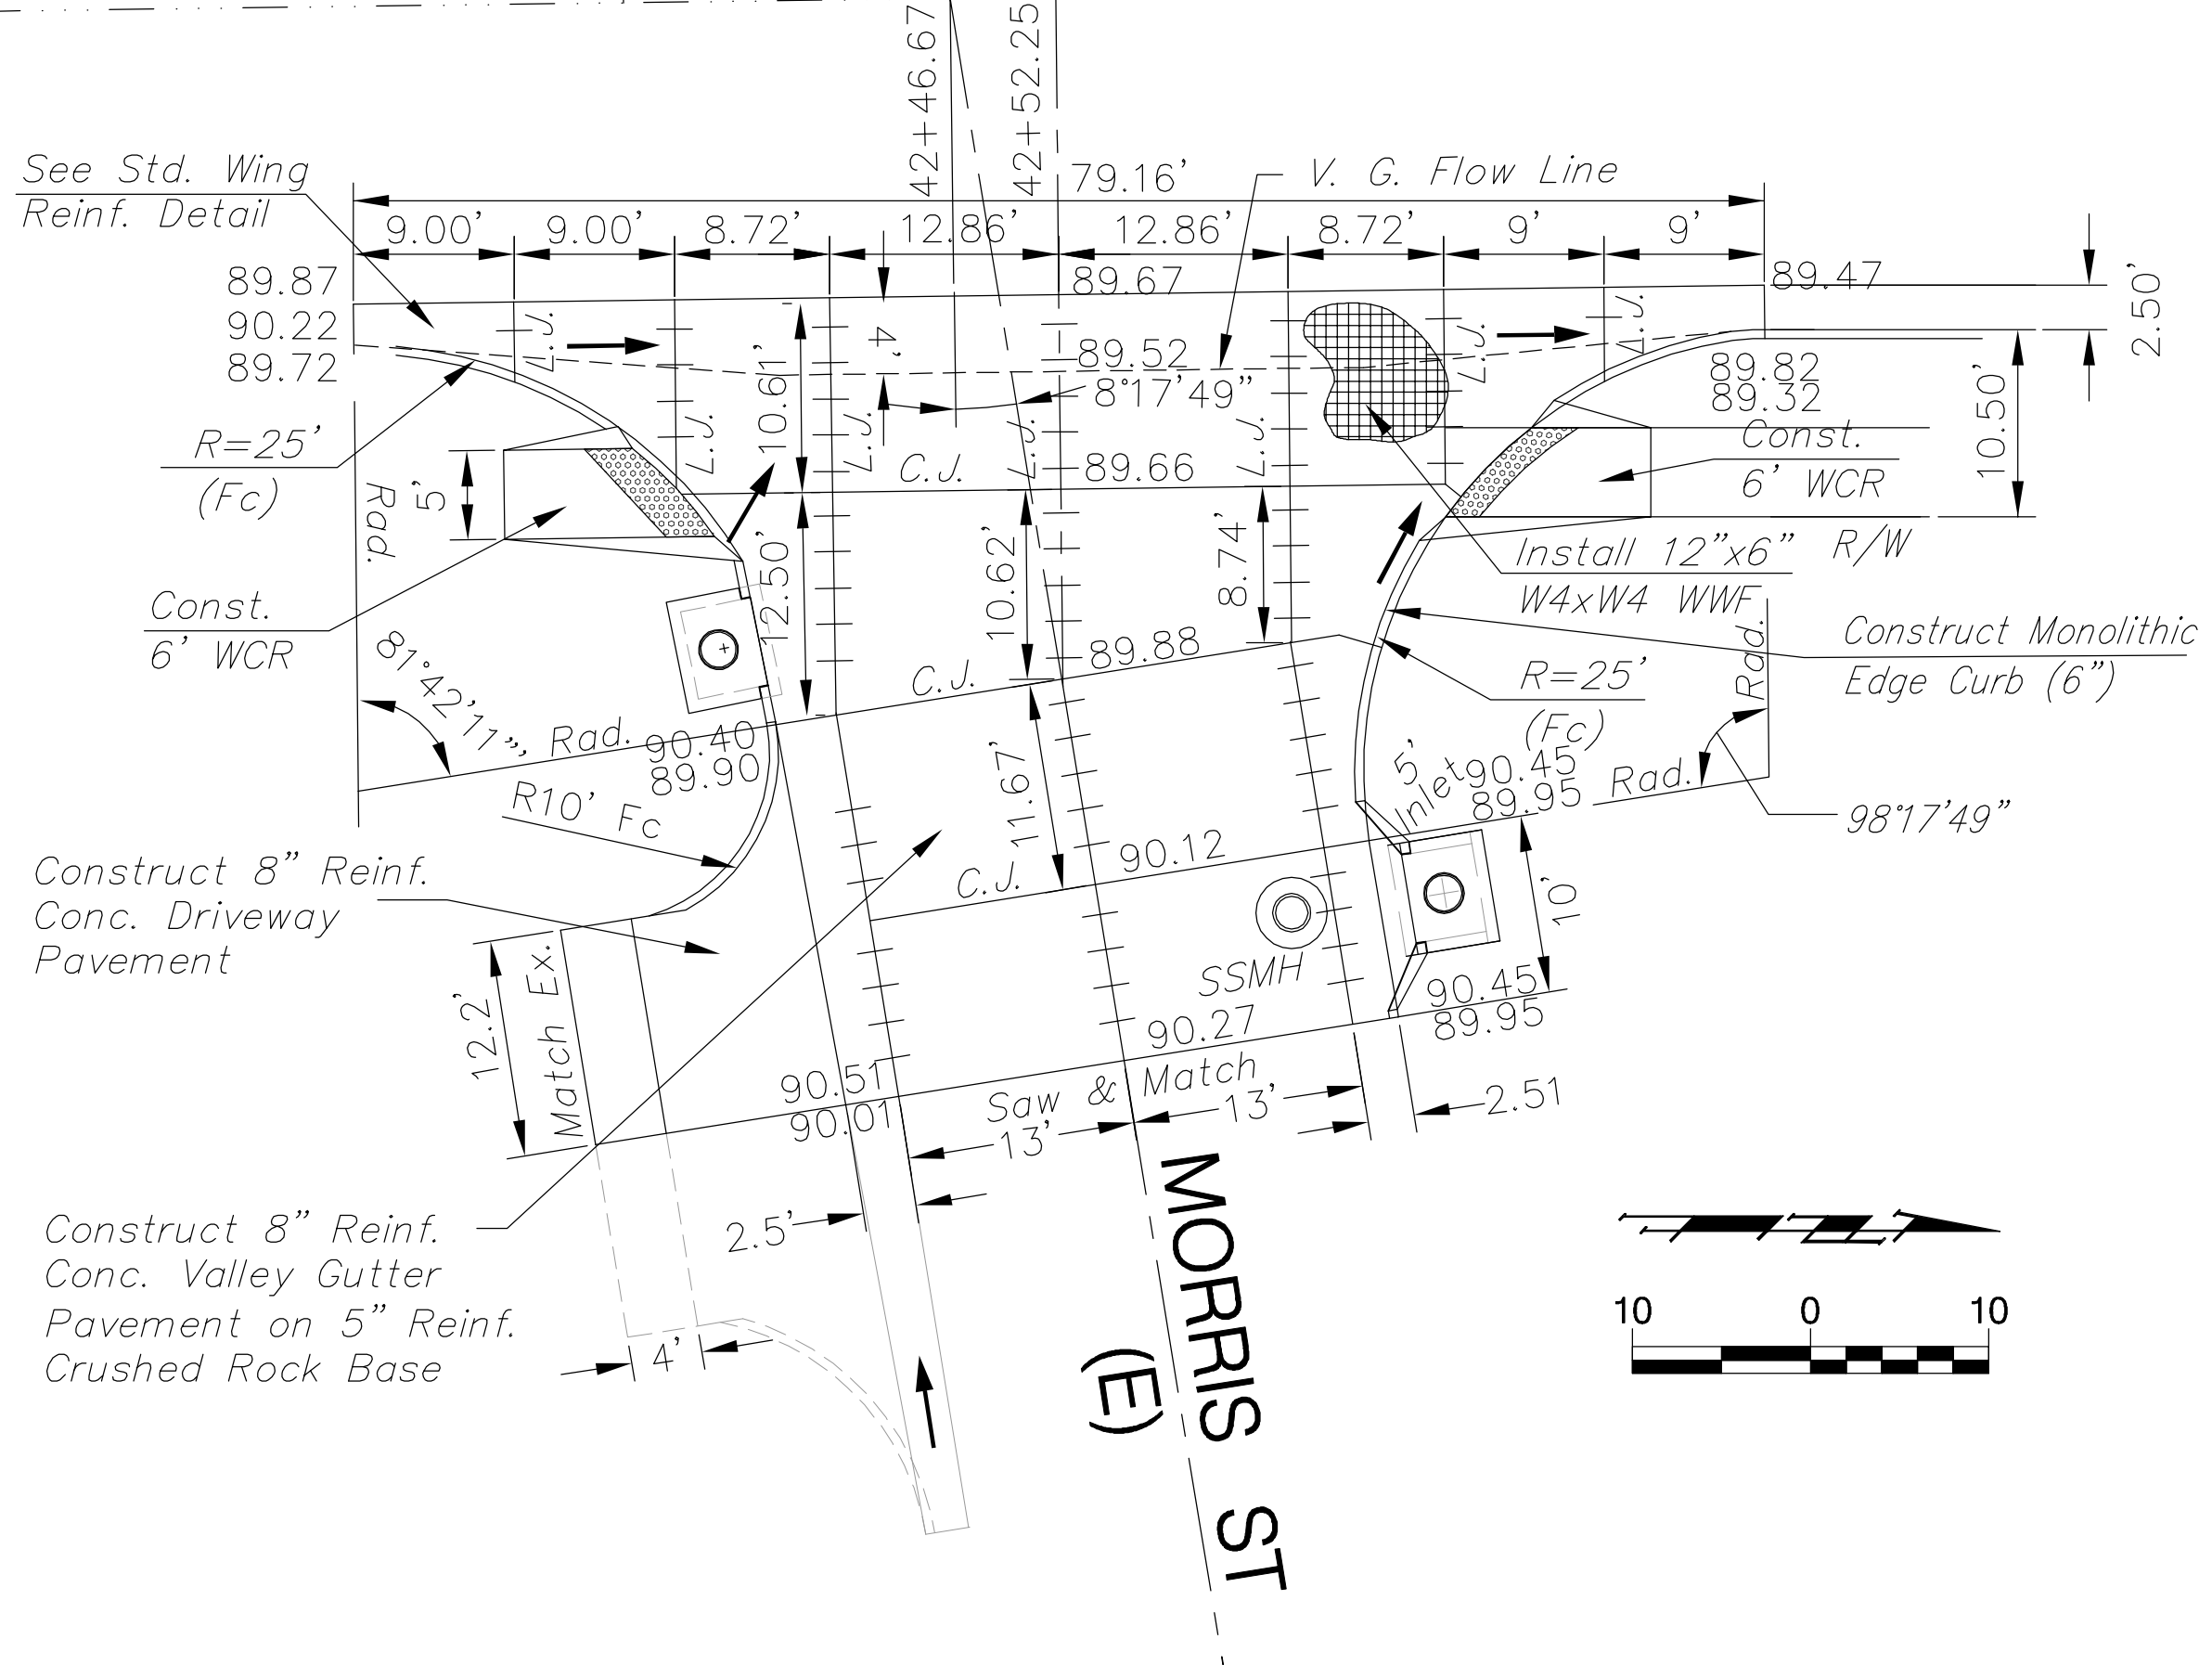

HYDRAULIC

Drawing File: E:\eng\Hydraulic\Kelllogg to Harry Pav\Details
 Design: KK
 Drawn: Staff
 Approved: JFB
 Scale: NOTED

Project No. 07-10 E-968 CAPITAL IMPROVEMENT PROJECT
 HYDRAULIC
 Valley Gutter Details
 HYDRAULIC PAVING IMPROVEMENTS - HARRY D KELLOGG

Baughman Company, P.A.
 315 Ellis St. Wichita, KS 67211 P 316-262-7271 F 316-262-0149
 ENGINEERING | SURVEYING | PLANNING | LANDSCAPE ARCHITECTURE

September 2009
 SHEET
 OF
 12
 101