




20+29.68

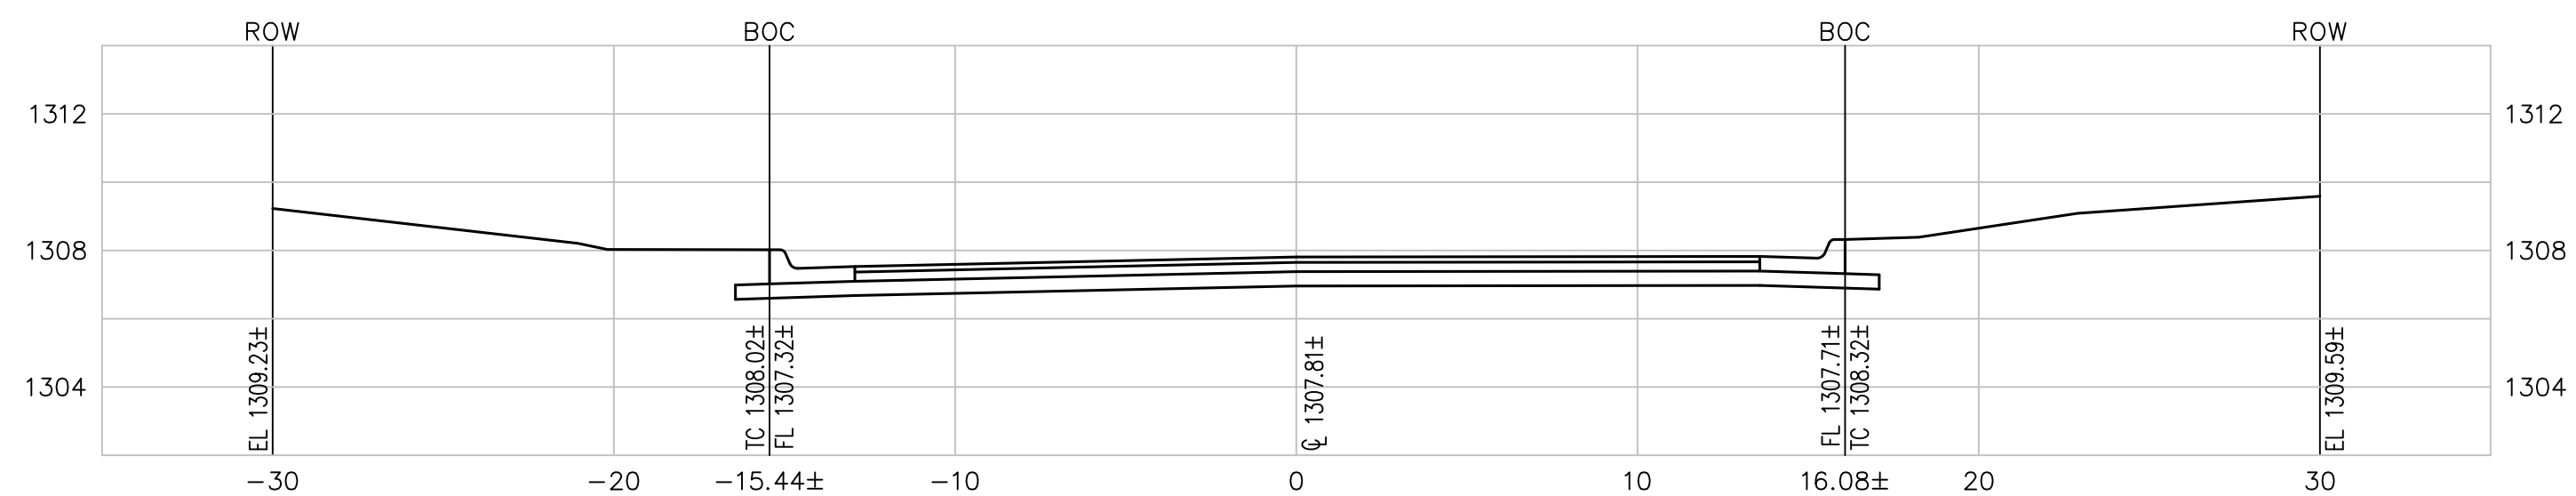


21+50.00

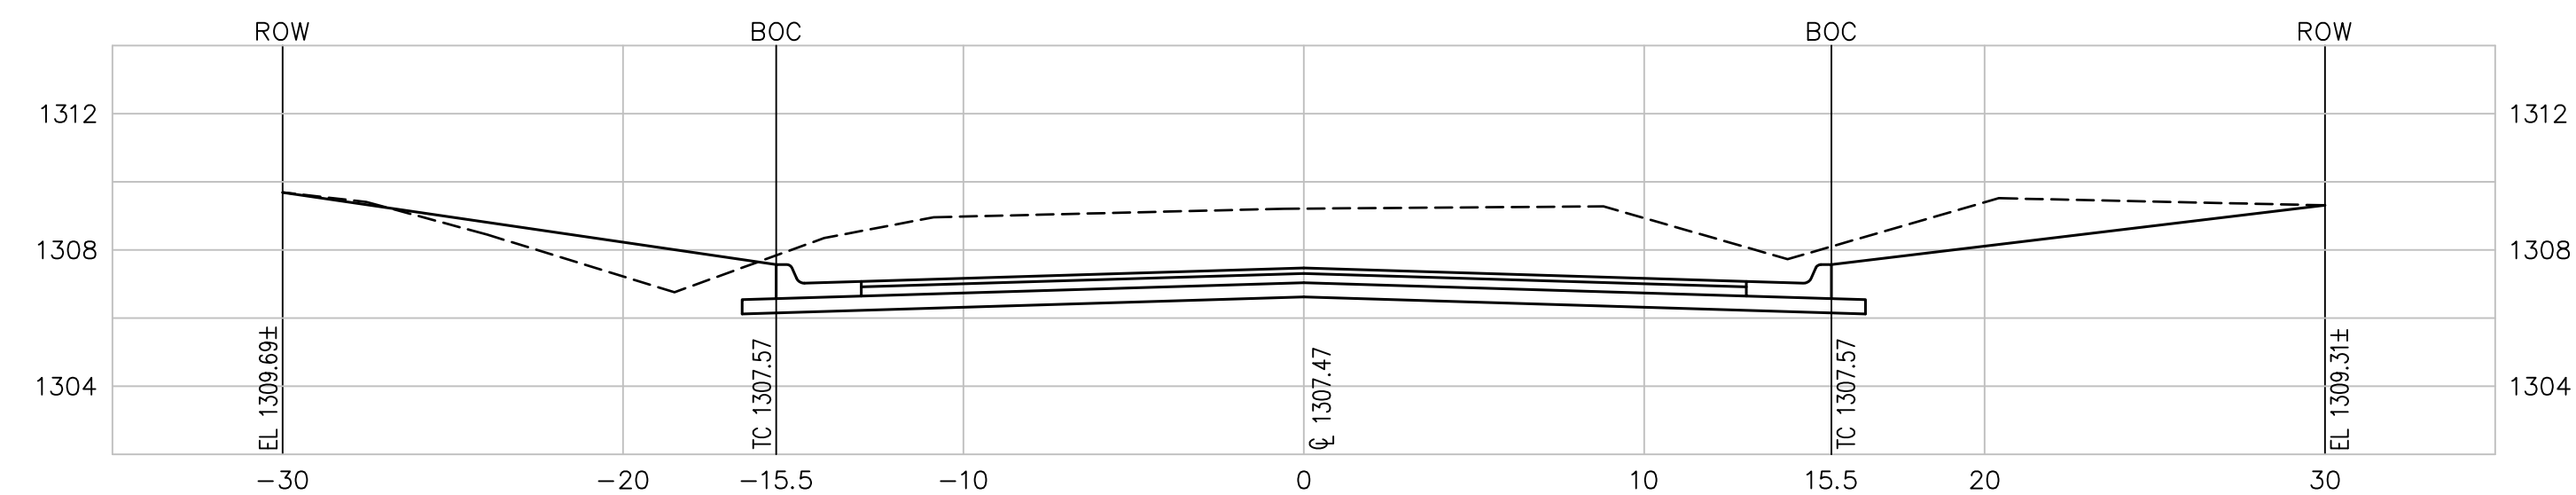


20+50.00

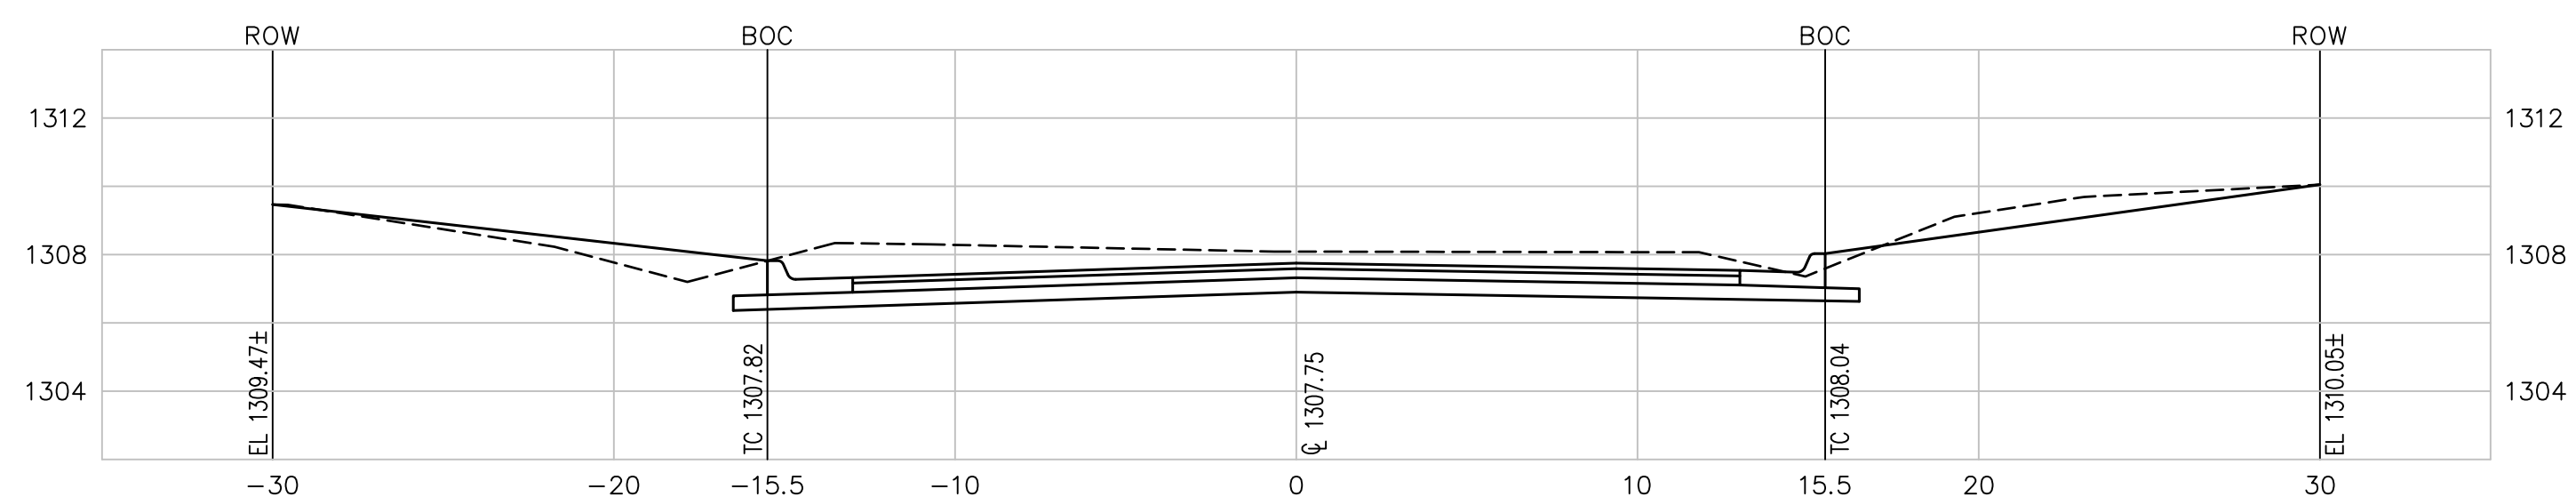



22+00.00

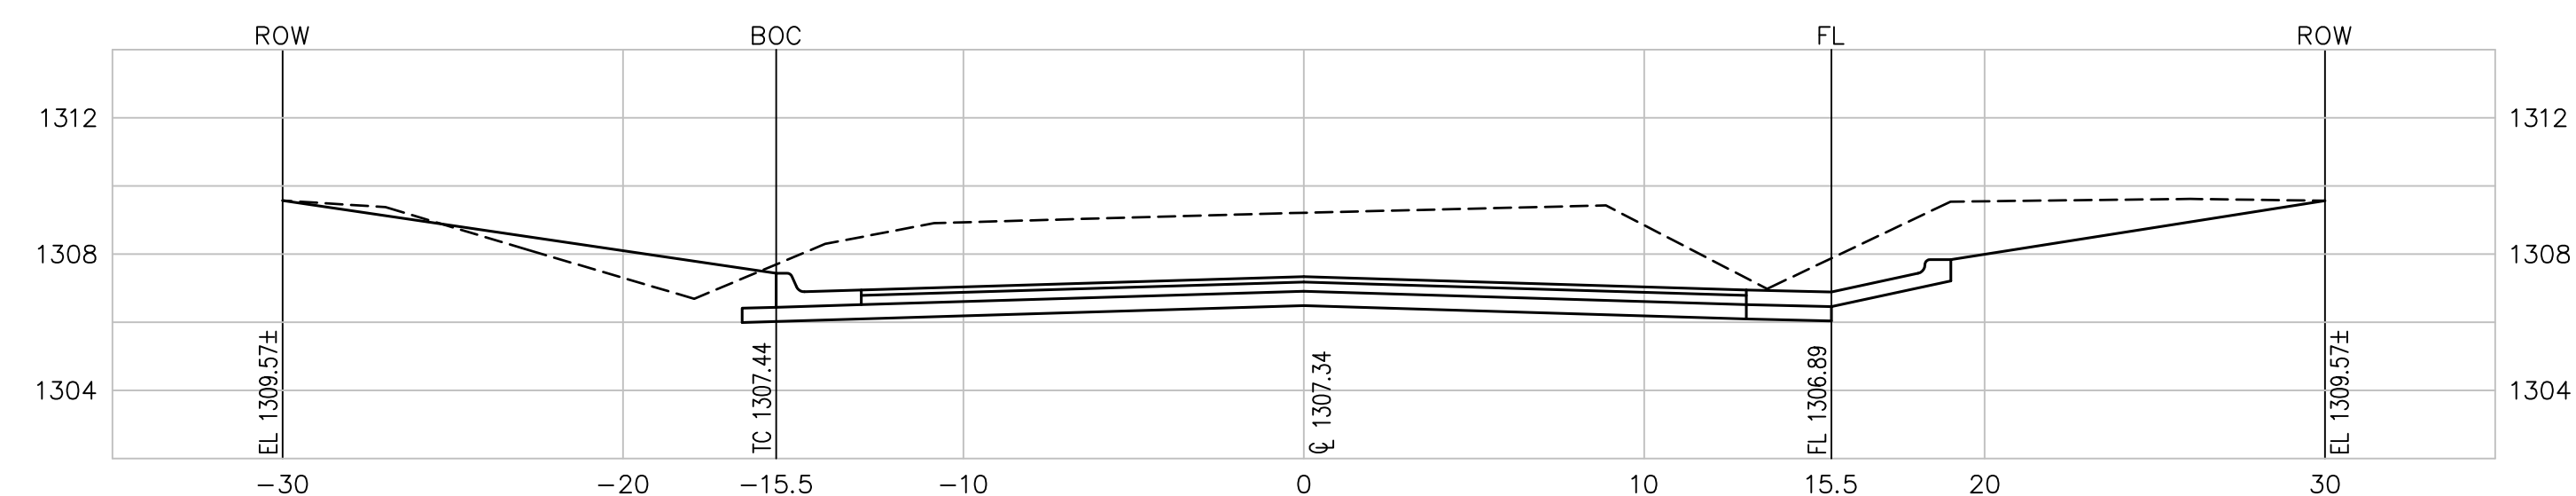

21+00.00

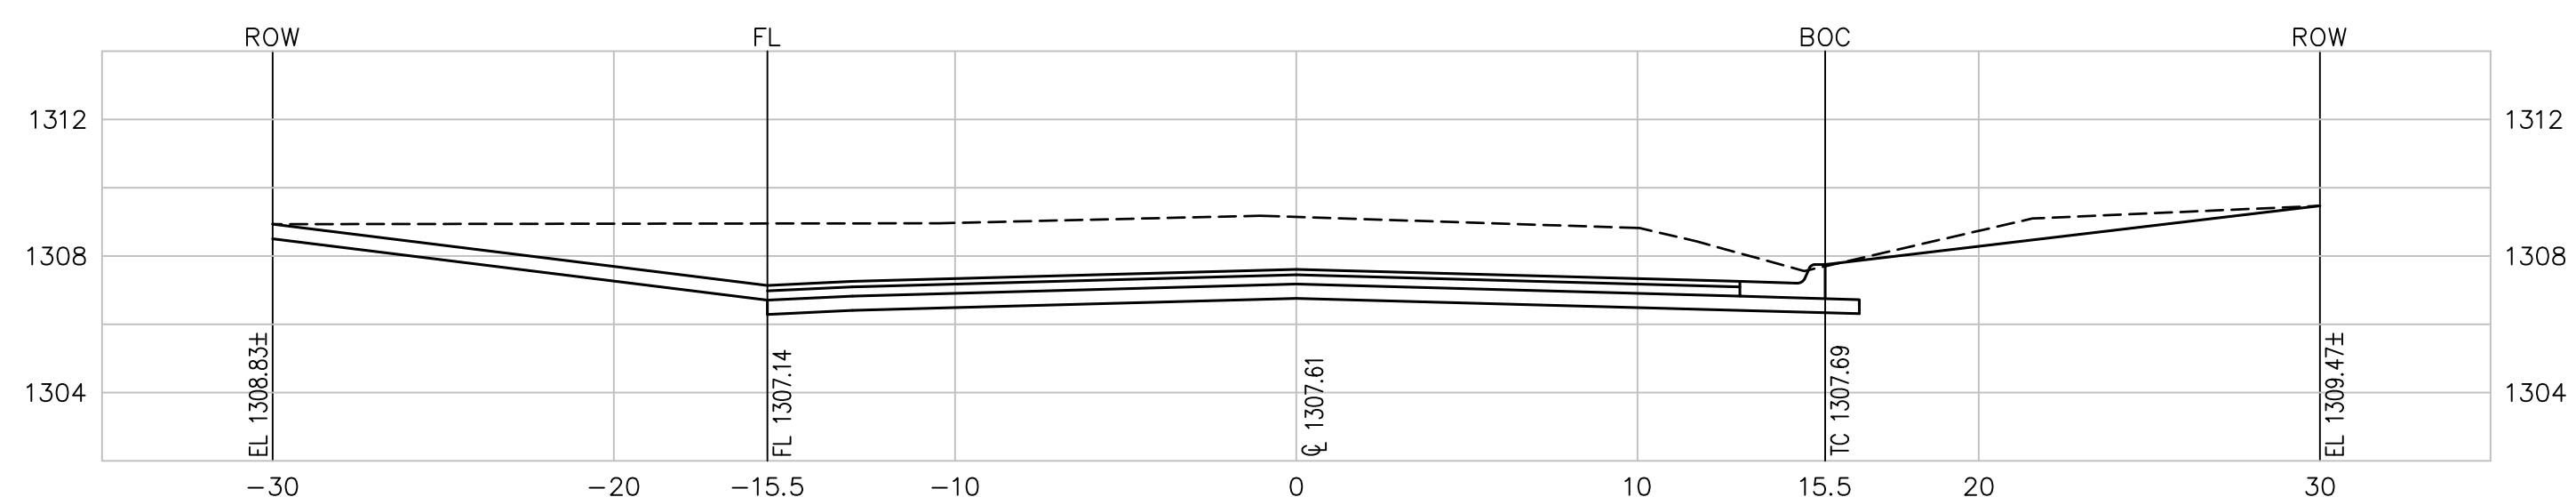

22+50.00

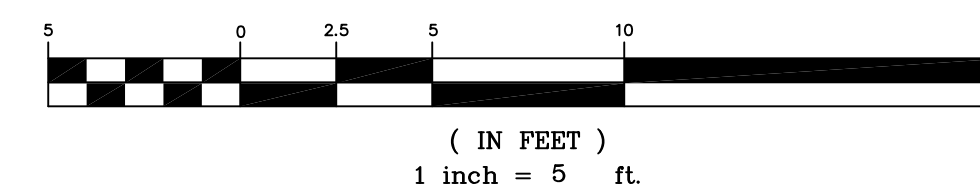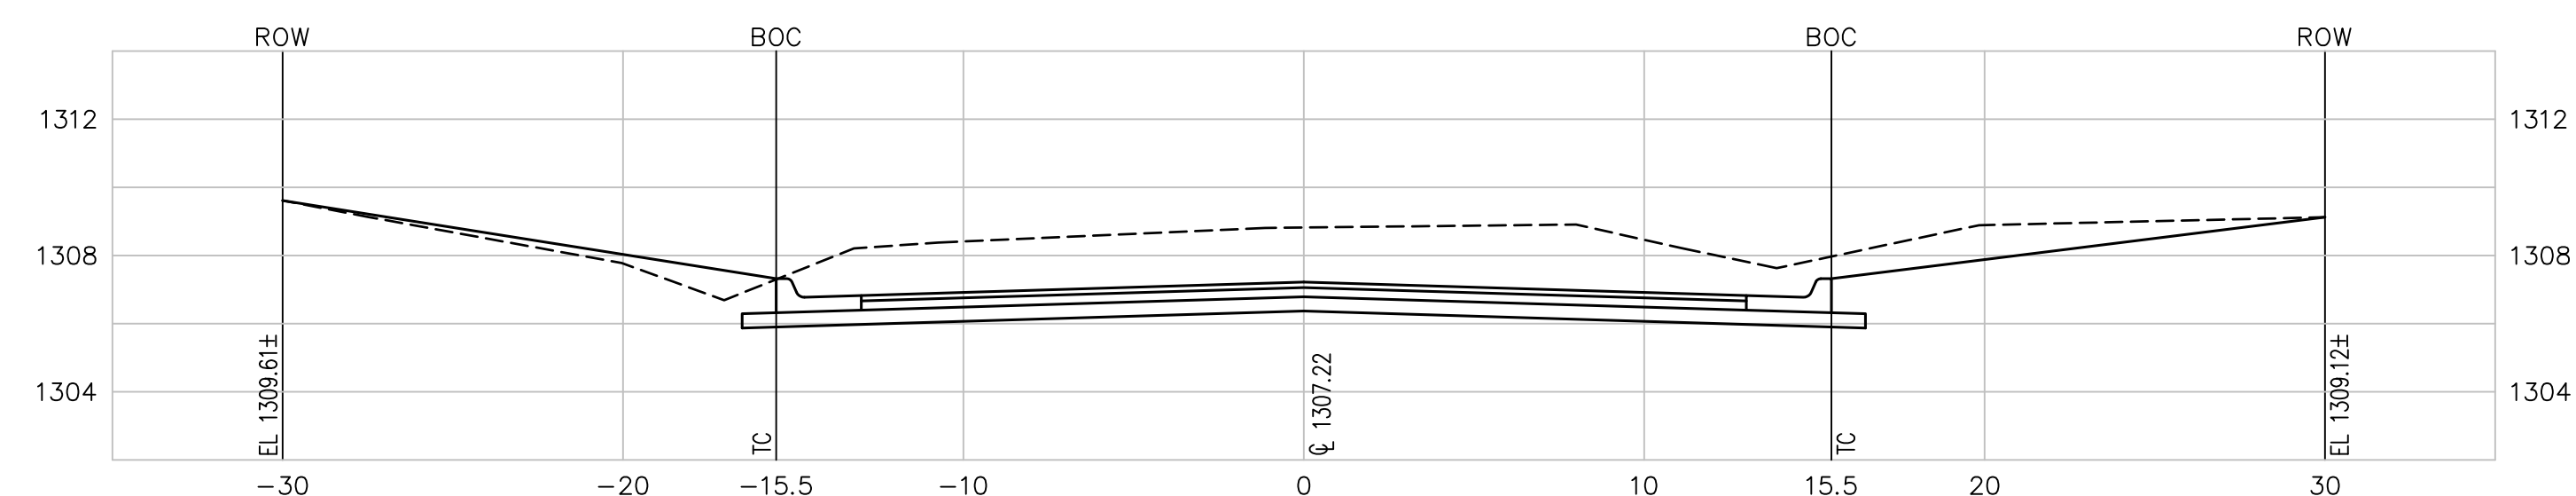

Elm Street Paving
 Cross Sections
 Wichita, Kansas

	PROJECT NUMBER 472/84777			
	KEM NO. 09088	FILE	DATE 10/05/09	SHEET 15
516 S. Market, Wichita, KS 67202	DESIGN KM	DRAWN NS	REVISED	OF 18