



COUNTY	STATE	PROJECT NO.	YEAR	SHEET NO.	TOTAL SHEETS
SEDGWICK	KANSAS	87 N-0386-01	2009	86	255

GENERAL NOTES

1. Staked Sod shall be Buffalo and installed in accordance with the City of Wichita's Specifications
2. Light Stone Riprap shall be installed in accordance with the City of Wichita's Specifications.

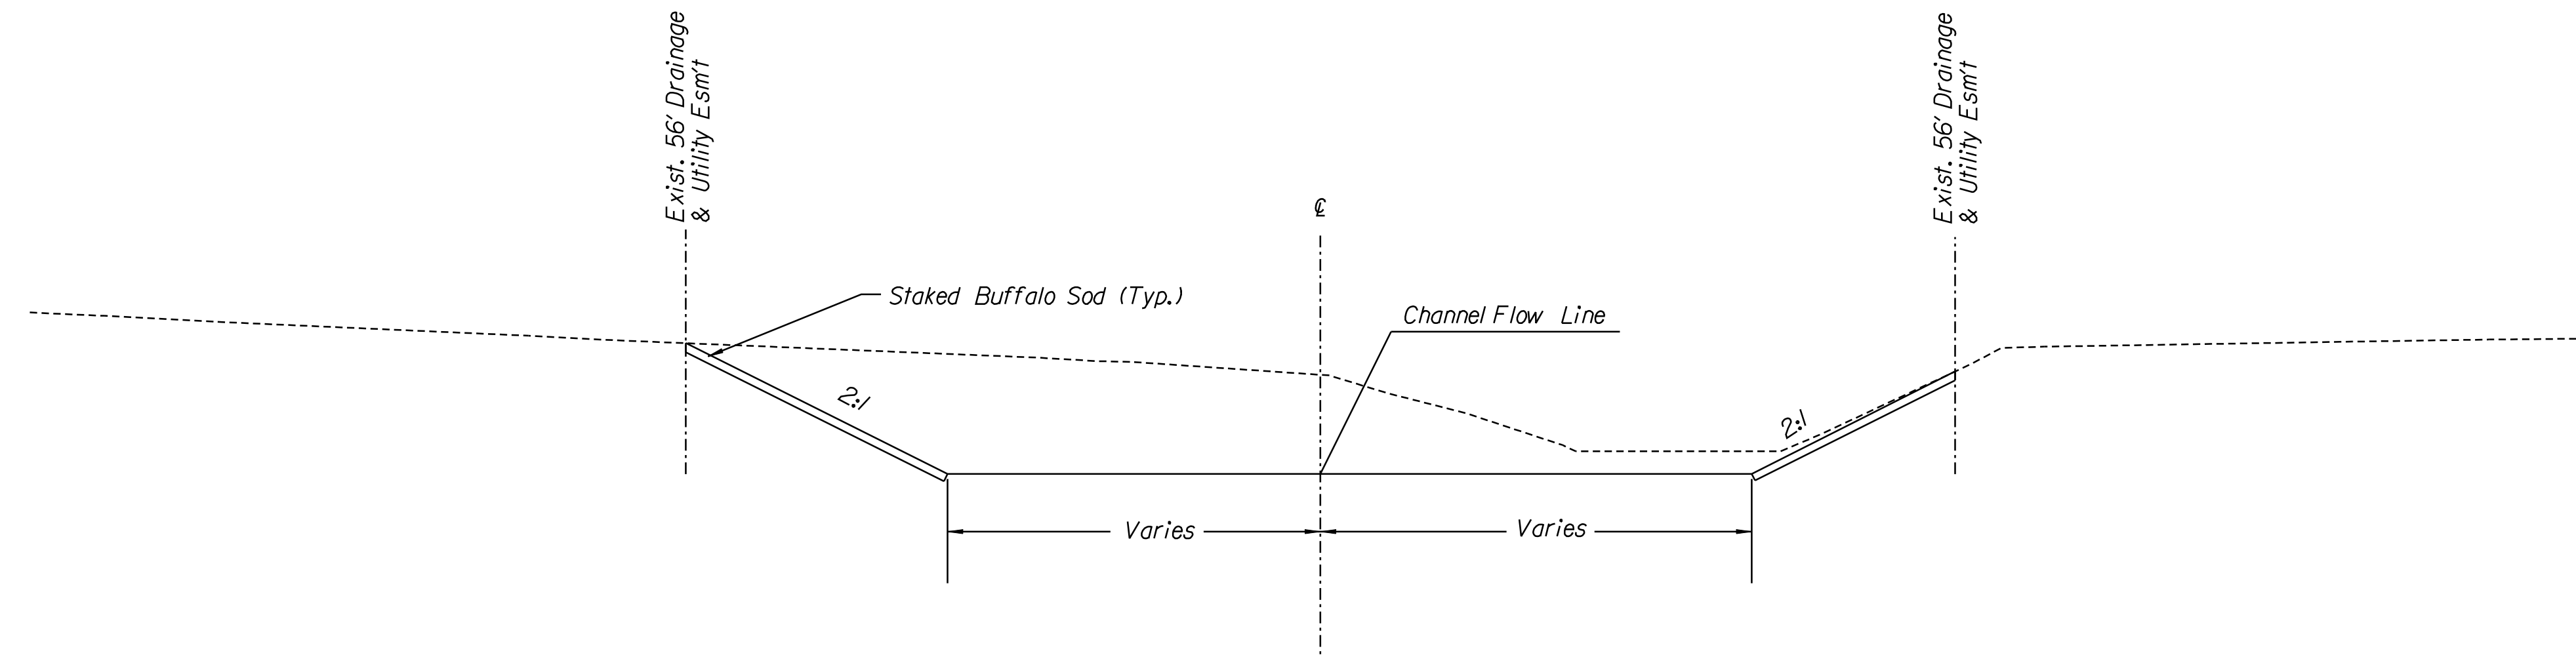


Channel Typical Section
(Sta. 5+75.50 to Sta. 10+72.68)

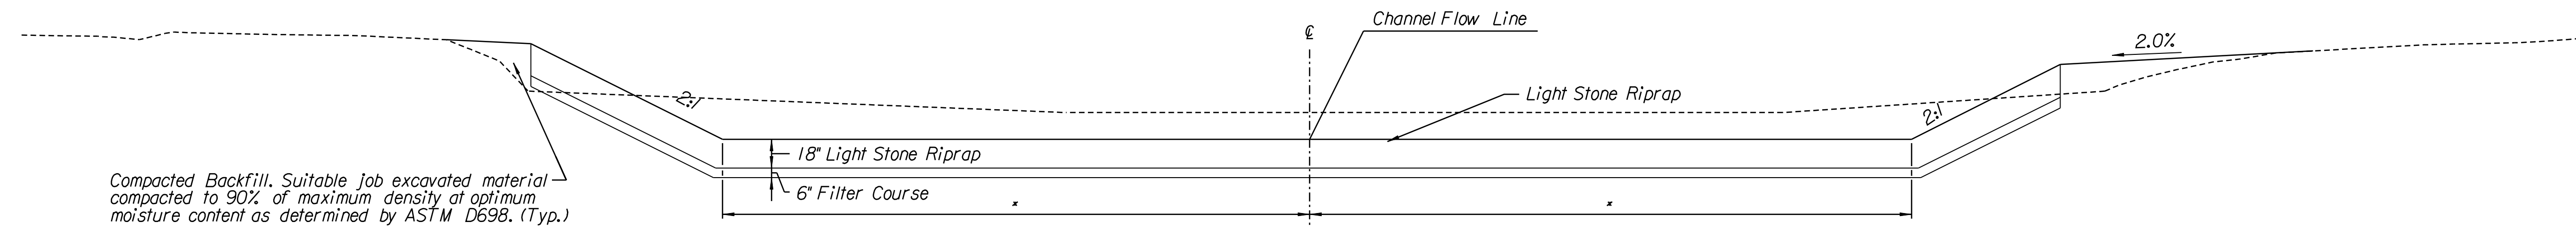


Channel Typical Section
(Sta. 10+72.68 to Sta. 11+00.00)
(Sta. 14+98.11 to Sta. 15+18.11)

* Variable Width from Sta. 10+72.60 to Sta. 10+92.60
30' Channel Width from Sta. 14+96.36 to Sta. 15+18.11

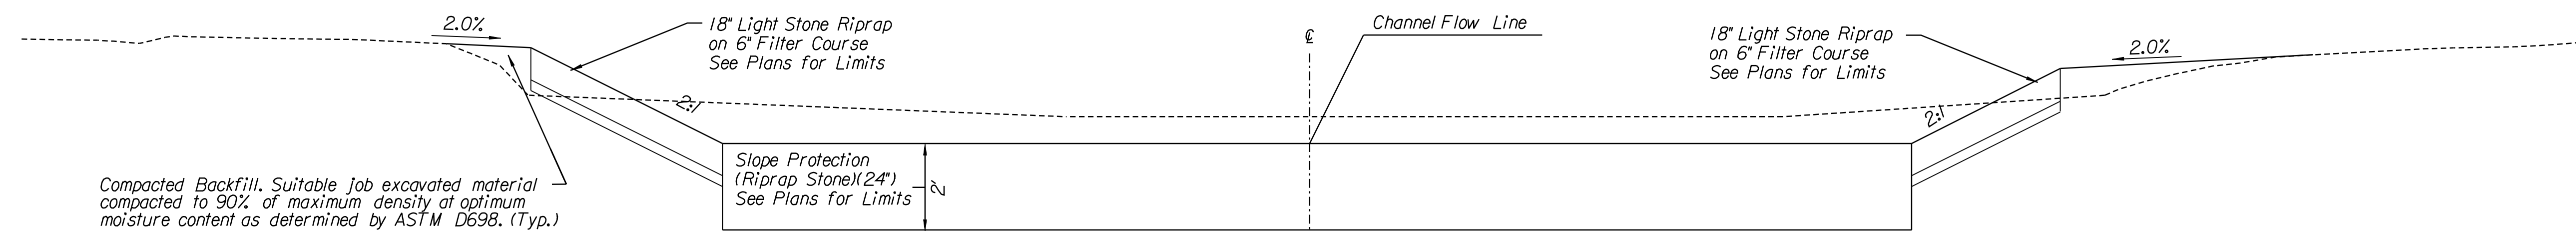

Channel Typical Section
(Sta. 14+82.64 to Sta. 14+95.11)

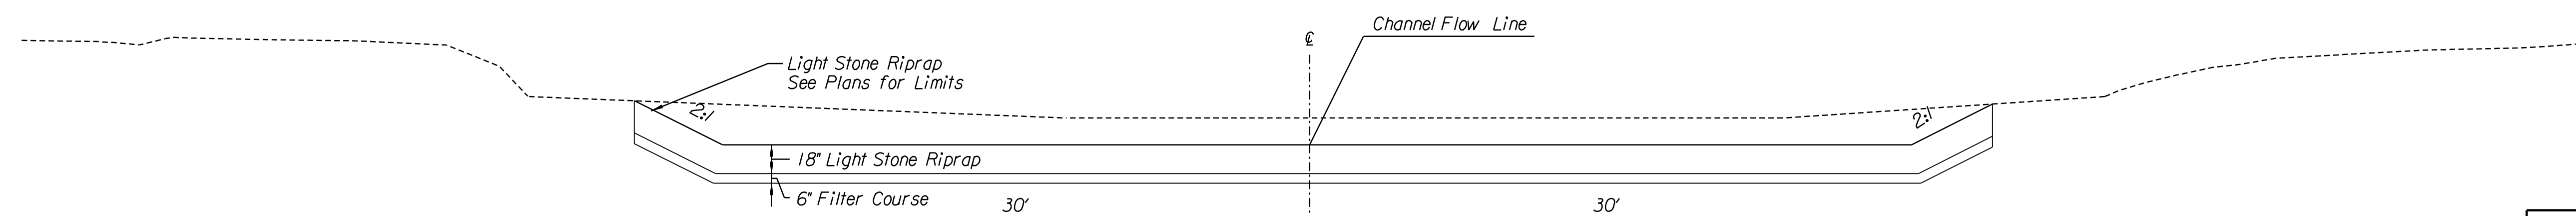

Channel Typical Section
(Sta. 15+18.11 to Sta. 15+96.84)

K:\35751A\CADD\SHEETS\DRAINAGE\CHANNEL TYP.dgn SURV. PLOT CADD DES. RAN DR. JR TR. CKD. JUR APP.

CITY OF WICHITA JAMES ARMOUR, P.E., CITY ENGINEER	
TYPICAL SECTIONS CHANNEL & POND	
PB PARSONS BRINCKERHOFF <small>188. Wichita, Kansas</small>	
SCALE N.T.S.	DATE 11/23/2009
DWG. NO. 35751A	