



**PLAN**


\*Left Side Shown Without Slab Reinforcing, Right Side Shown With Slab Reinforcing

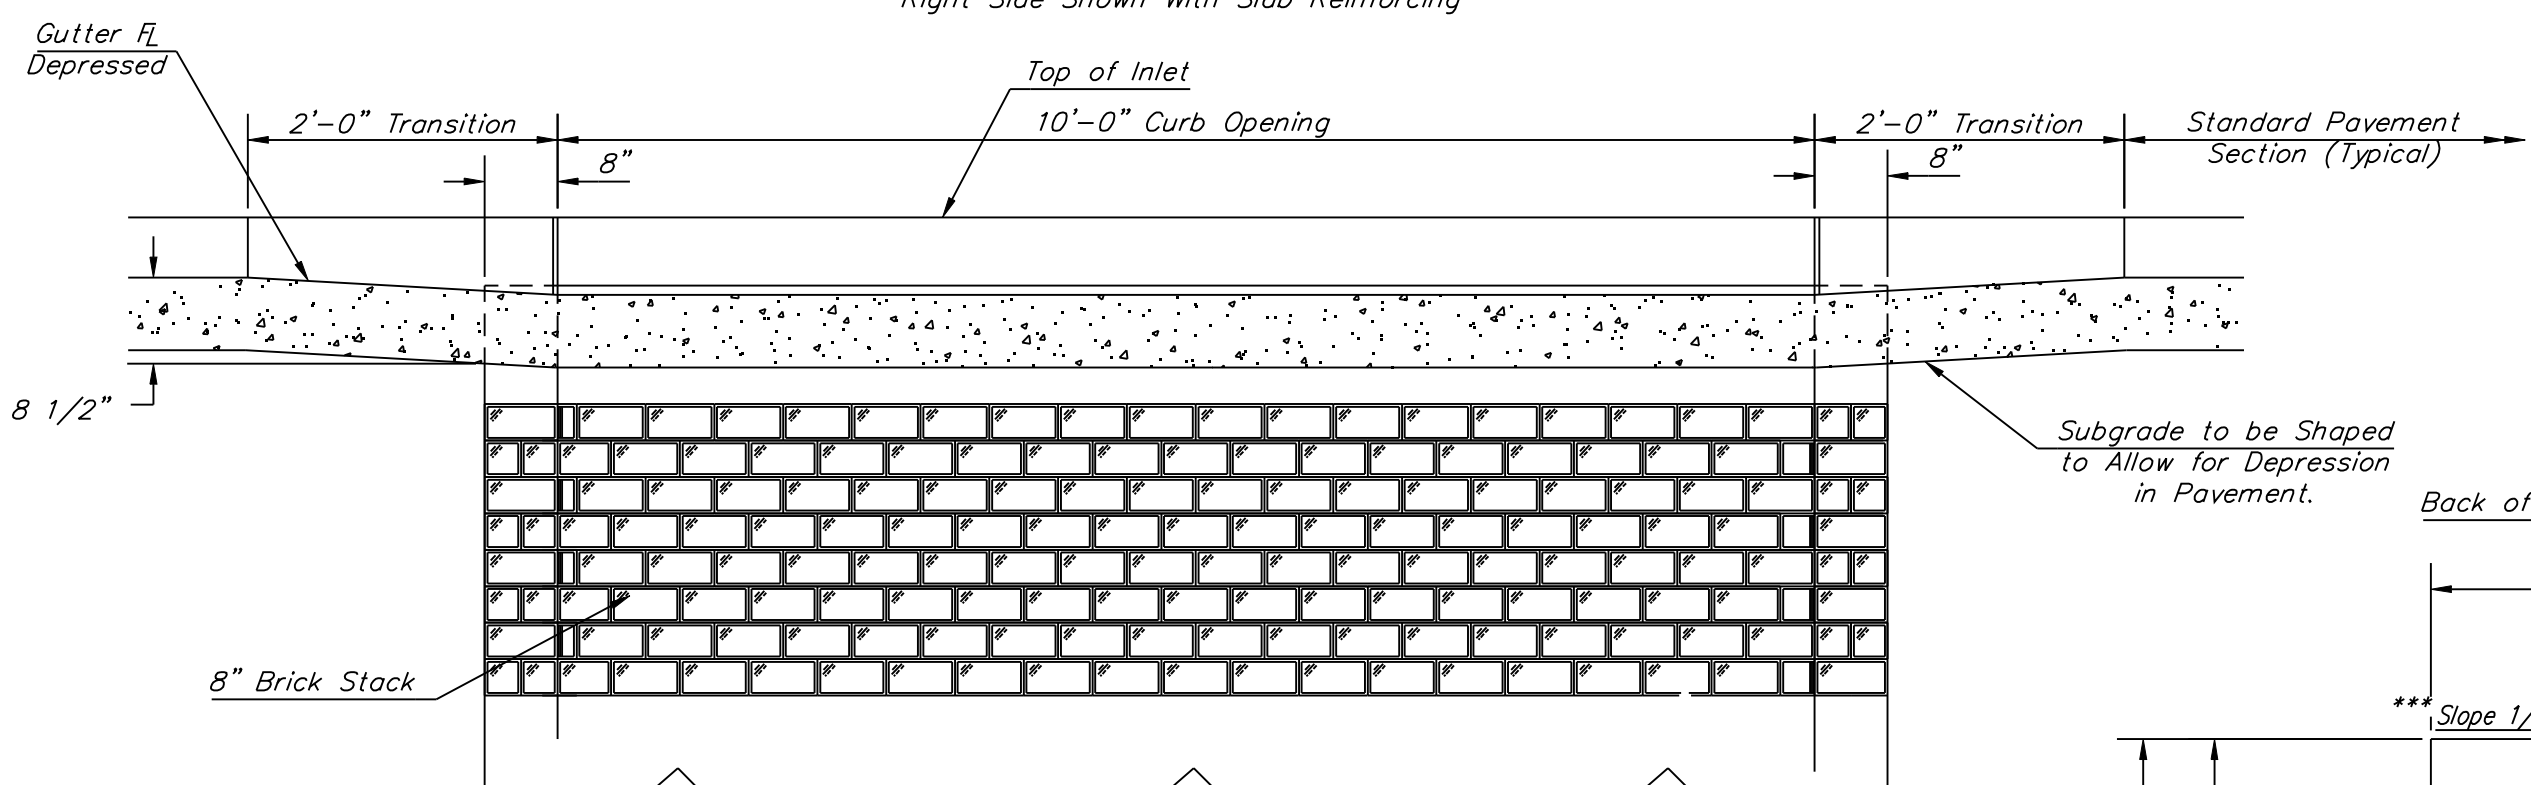

**ELEVATION**

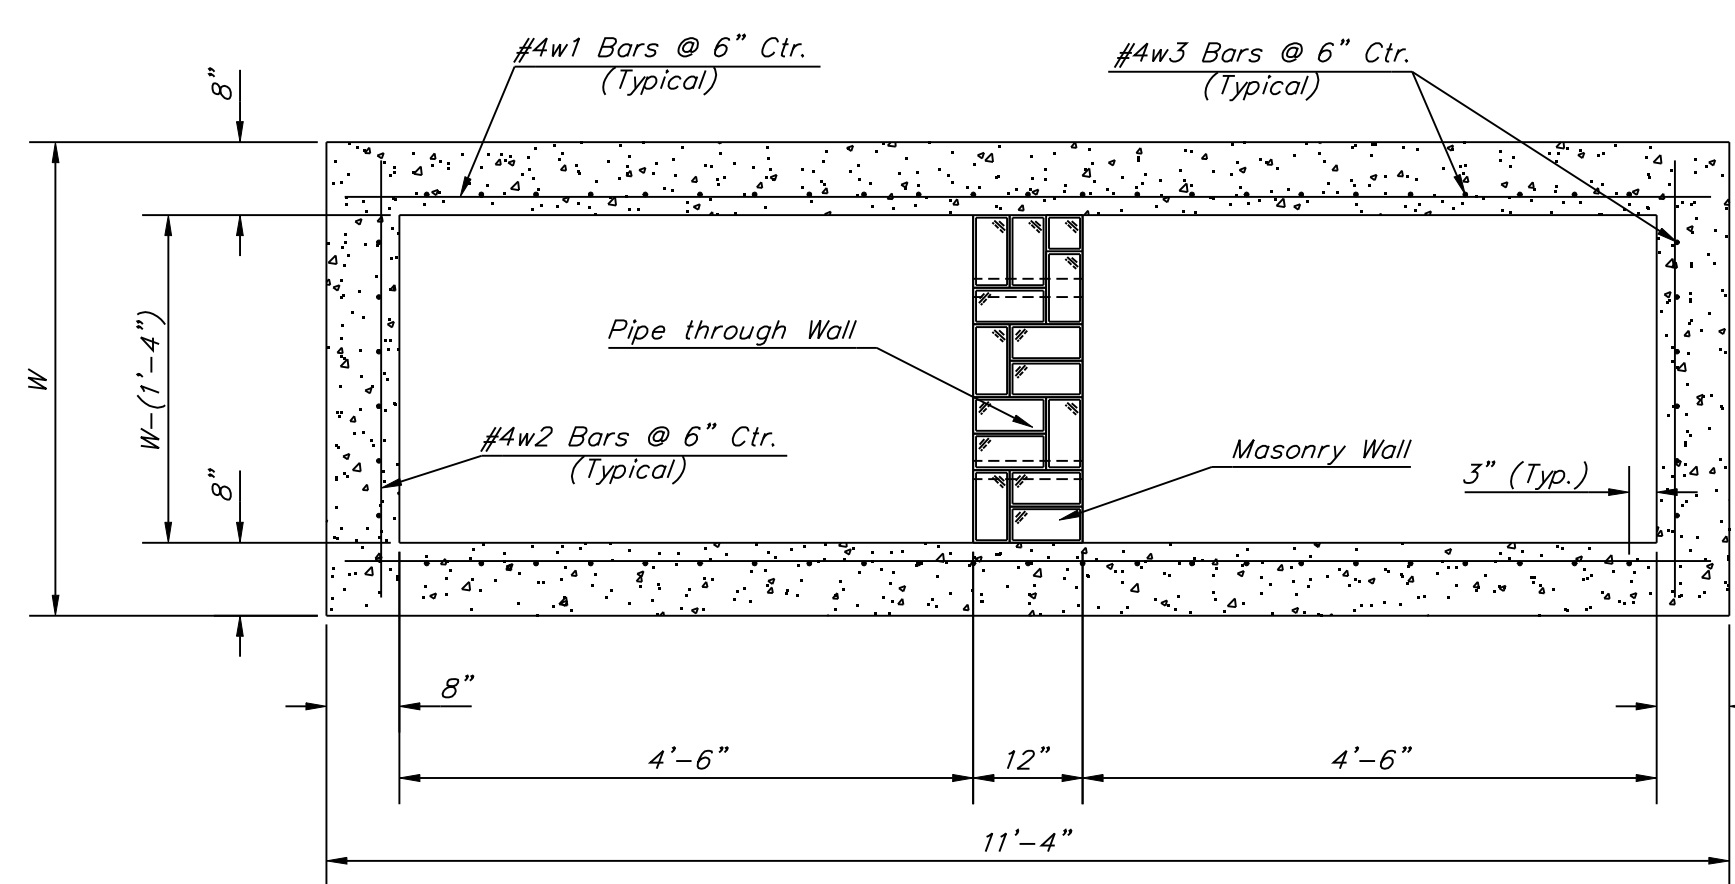

**SECTION B-B**

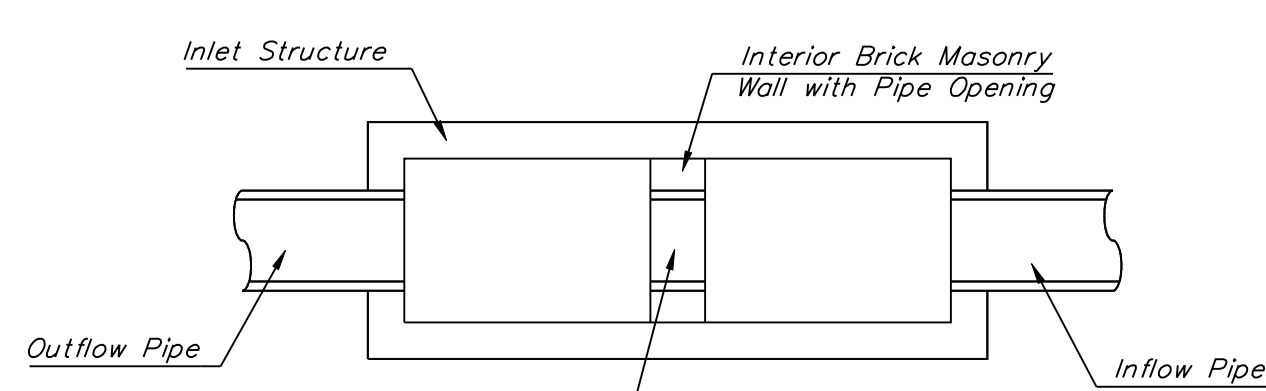


**CASE I**


Pipe Size to be the Same as Outlet Pipe Size. Flowline Elev. to be Average of Lowest Inflow Pipe Elev. and Outflow Pipe Elev.

**NOTE:**

Center Wall Pipe Size shall be as Specified in Inlet Construction Notes on the Plan/Profile Sheets for those Cases not Shown Here.

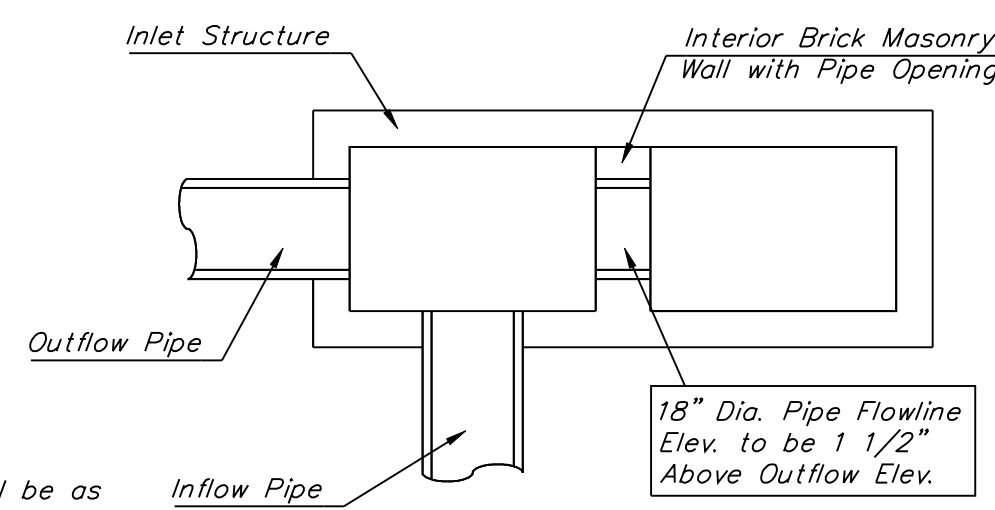


**CASE II**

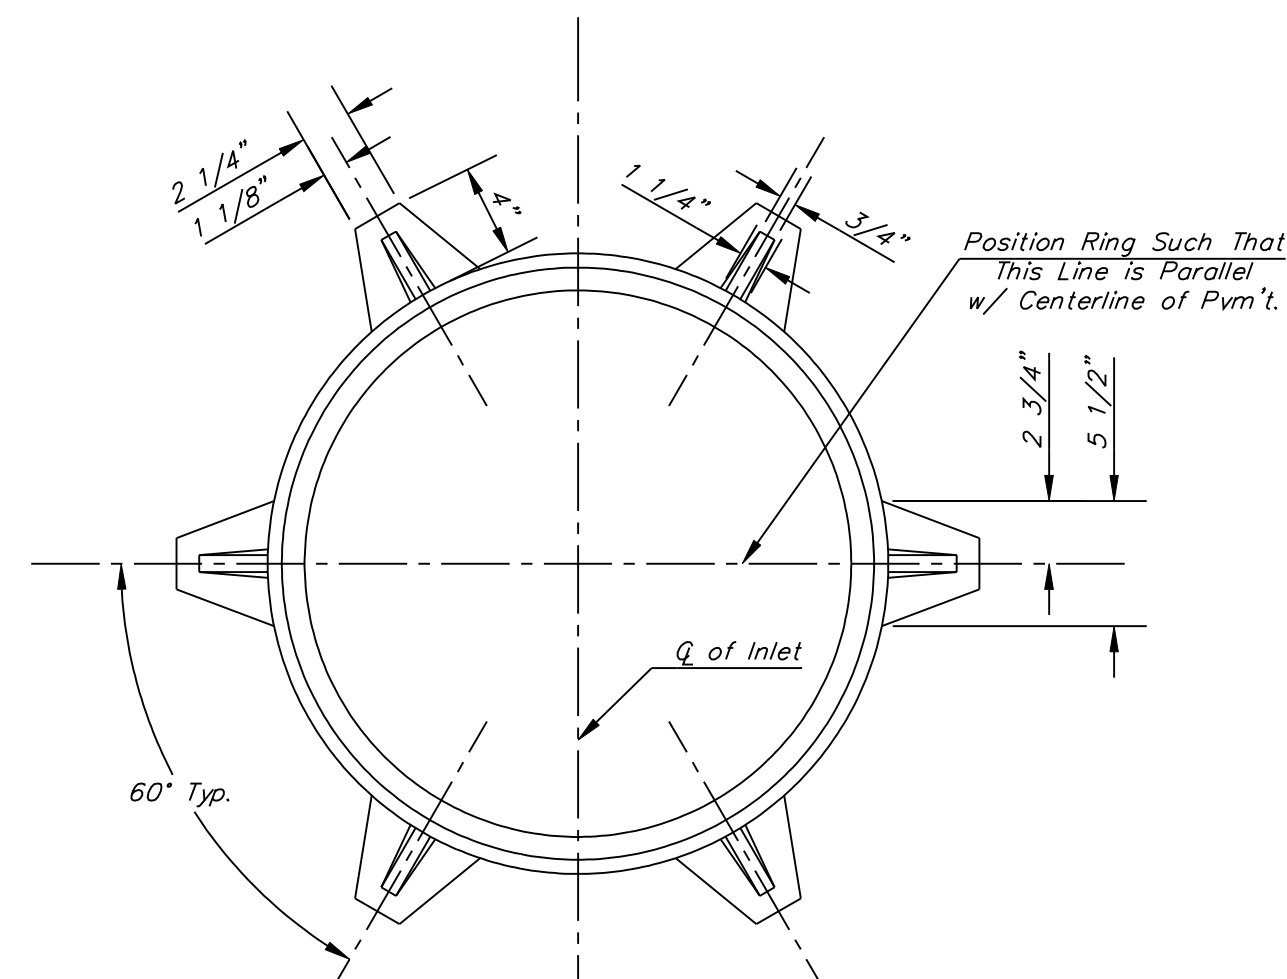


**MANHOLE RING AND COVER**

Inlet Frame Weight = 180 lbs  
\*See City of Wichita Standard Manhole Ring and Cover Detail Sheet for Cover Details to Be Used With Inlet Frame.

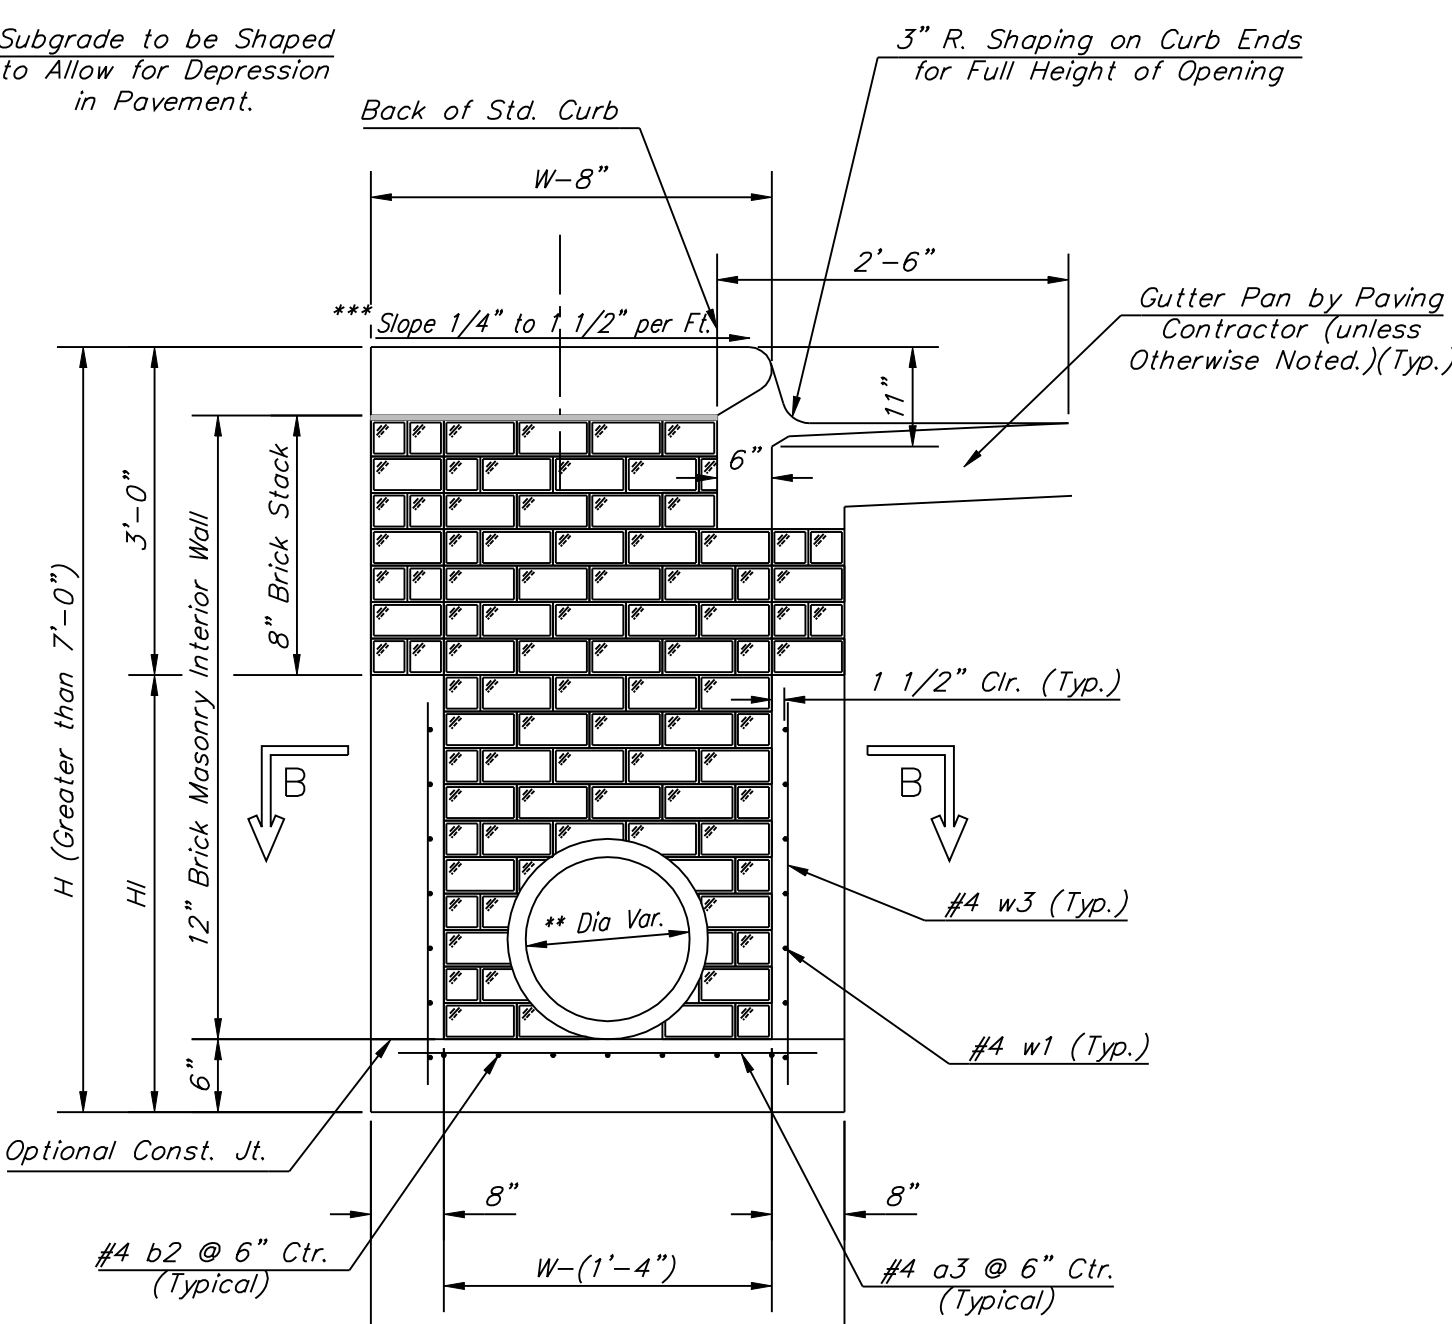


**TYPICAL INLET SECTION AT CENTER WALL (REINFORCED CONCRETE WALLS)**

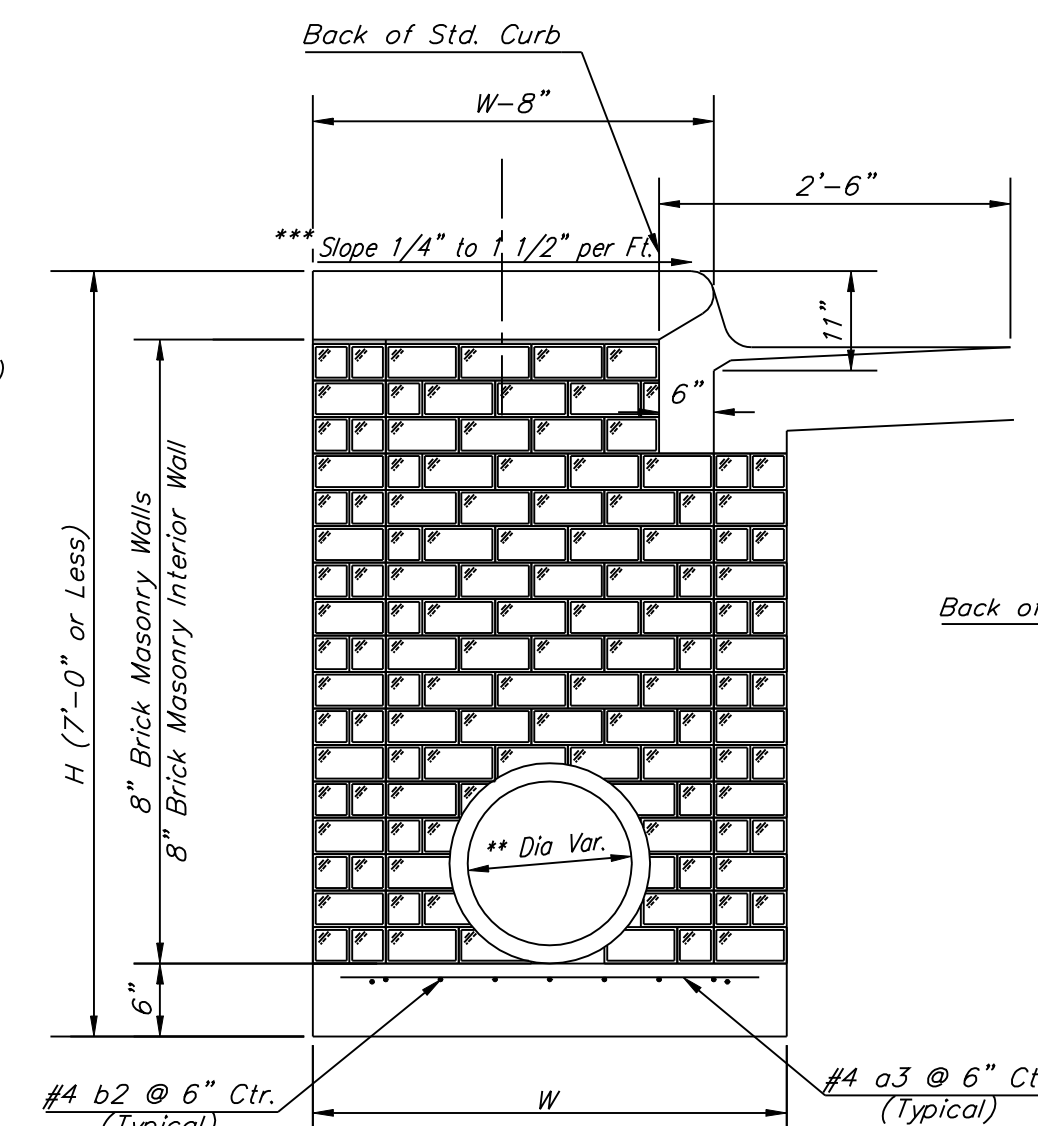

**TYPICAL INLET SECTION AT CENTER WALL (MASONRY WALLS)**

**NOTES:**

\*\* A center wall opening shall be provided by means of a section of reinforced concrete pipe. See Case I and Case II below.  
\*\*\* Slope of inlet tops to match sidewalk of parking slopes within limits indicated

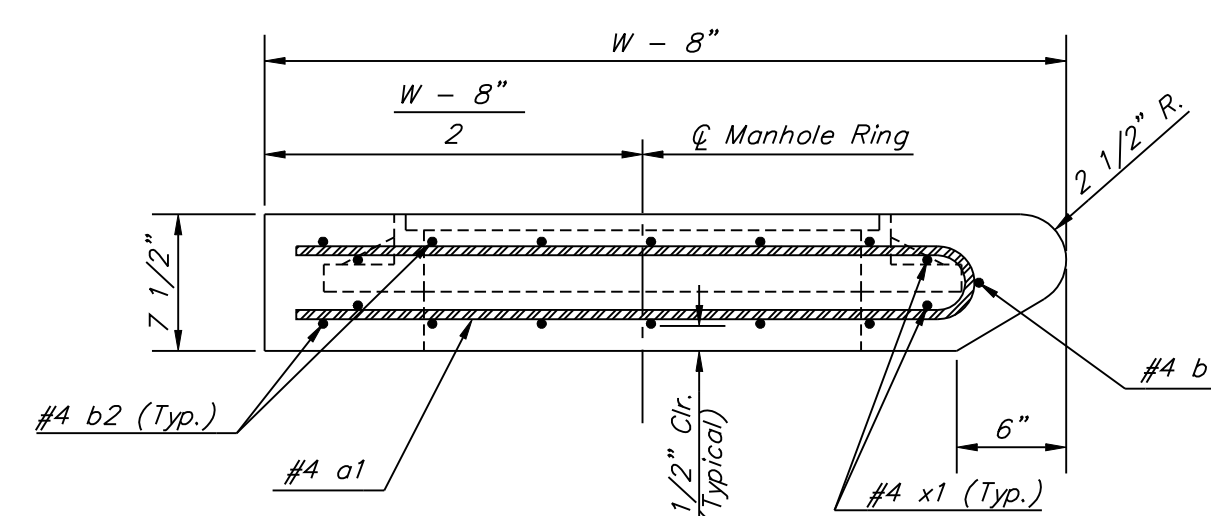


**SECTION A-A**

PRECAST SLAB AND FLOOR REINFORCING											
MARK	SIZE	W = 4'-4"		W = 5'-4"		W = 6'-4"		W = 7'-4"		W = 8'-4"	
		NO.	LENGTH	NO.	LENGTH	NO.	LENGTH	NO.	LENGTH	NO.	LENGTH
a1	#4	13	6'-7"	13	8'-7"	13	10'-7"	13	12'-7"	13	14'-7"
a2	#4	4	6'-0"	4	8'-0"	4	10'-0"	4	12'-0"	4	14'-0"
a3	#4	23	4'-1"	23	5'-1"	23	6'-1"	23	7'-1"	23	8'-1"
b1	#4	1	9'-9"	1	9'-9"	1	9'-9"	1	9'-9"	1	9'-9"
b2	#4	23	11'-1"	29	11'-1"	35	11'-1"	41	11'-1"	47	11'-1"
x1	#4	16	3'-10"	16	4'-2"	16	4'-6"	16	4'-10"	16	5'-2"

\* Field Bend or Cut Reinforcing as Required for Clearance.  
① 4 (H1 - 12") (H1 - 21") Rounded down to nearest 0.5"  
② H1 - 3"

STANDARD CURB INLET PRECAST TOPS			
W	PRE-CAST TOP SIZE	PIPE SIZE	CU. YD. CONC.
4'-4"	3'-8" x 11'-4" x 7 1/2"	21" & SMALLER	0.83t
5'-4"	4'-8" x 11'-4" x 7 1/2"	24" & 30"	1.09t
6'-4"	5'-8" x 11'-4" x 7 1/2"	36" & 42"	1.35t
7'-4"	6'-8" x 11'-4" x 7 1/2"	48" & 54"	1.61t
8'-4"	7'-8" x 11'-4" x 7 1/2"	60" & 66"	1.87t

**BENDING DIAGRAM**

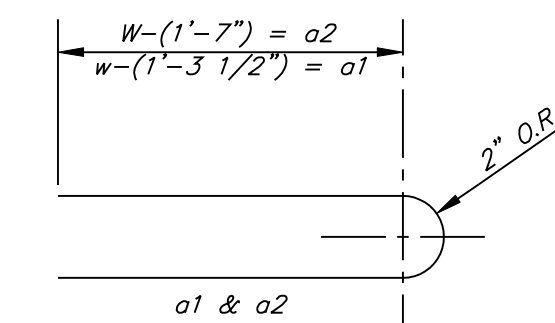


**GENERAL NOTES:**

Concrete shall be C.O.W. standard paving mix. All exposed edges shall be finished with an edging tool. Reinforcing bars shall be field bent or cut to clear pipes and inlet rings. All bars are #4 bars @ 6" spacing and shall have a minimum clearance of 1 1/2" unless otherwise noted. Floors of inlet shall be shaped with 8 sack sand mix concrete to increase hydraulic efficiency such that the inlet will be self cleaning between all inlet and/or outlet pipe(s). The contractor will be required to construct 8" brick masonry walls between the inlet base and top on this inlet when H=7'-0" or less and W=6'-4" or less. When W is greater than 6'-4" and H is less than 7'-0", the outside inlet walls below the brick stack shall be reinforced concrete construction.

Concrete tops to be installed on thin mortar cushion to insure full support along brick walls. Concrete tops may be cast in place or precast.

The ends of all pipes installed in inlets shall be cut off flush with the inside face of the inlet wall.

This detail is identical to the standard detail drawing except that the gutter transition length is increased from 2'-0" to 3'-6".

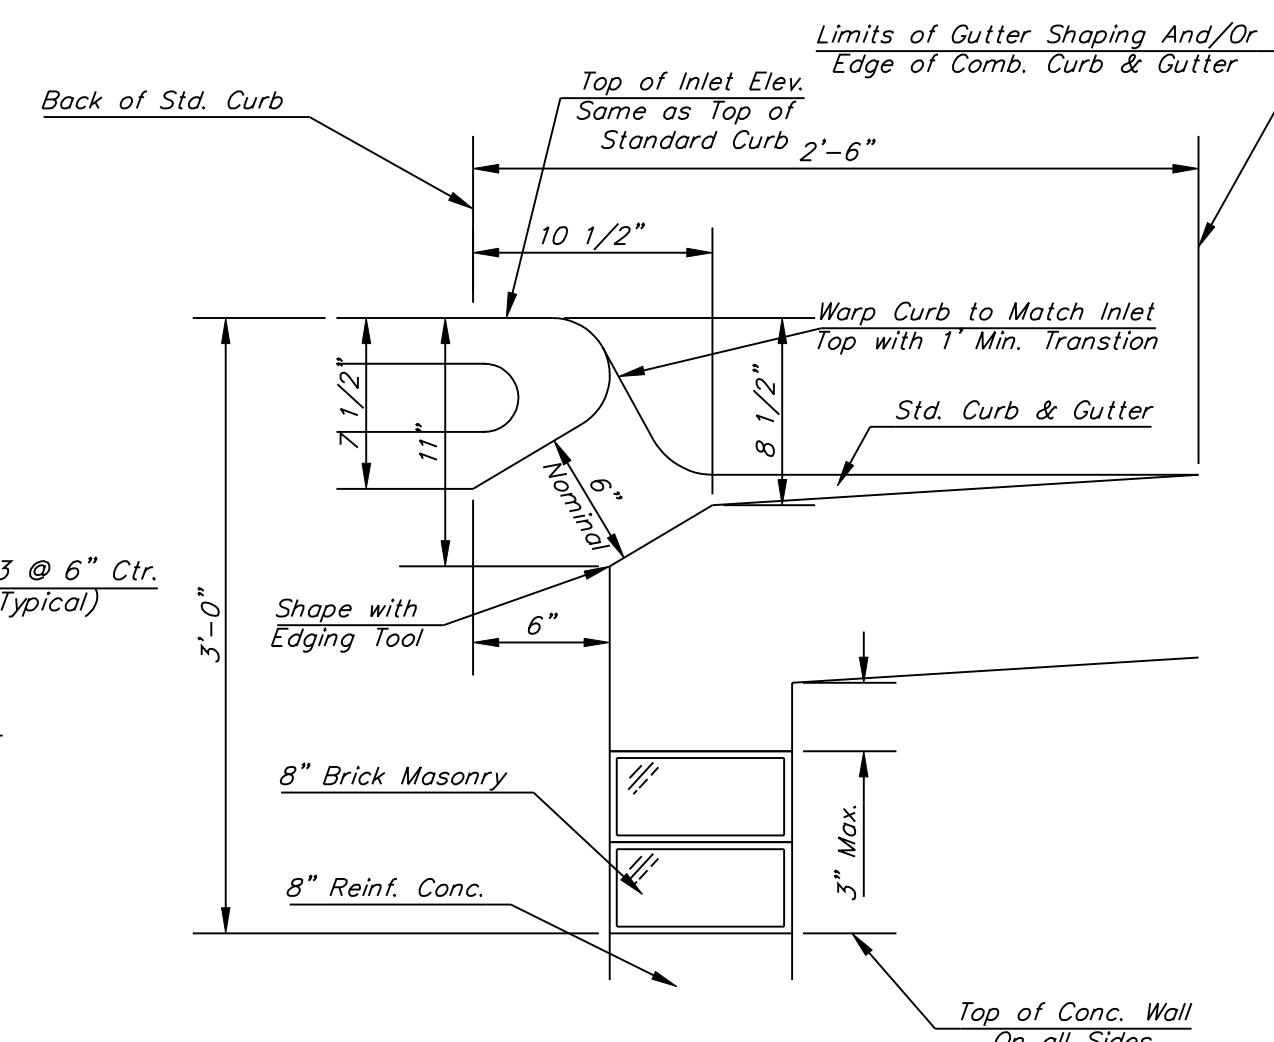

**SECTION C-C**

<p>THE CITY OF WICHITA</p> <p>CITY ENGINEER'S OFFICE CITY HALL - SEVENTH FLOOR 455 NORTH MAIN STREET WICHITA, KANSAS 67202 (316) 268-4001 (316) 268-4114 FAX</p>	<p><b>STANDARD TYPE 1 CURB INLET</b></p> <p>OPENING = 6" x 10'-0"</p>	
	<p>JAMES L. ARMOUR P.E. - CITY ENGINEER</p>	
<p>PROJECT NUMBER 87 N-0386-01</p>	<p>INDEX CODE XXXXXX</p>	<p>DATE MAR 96</p>
<p>SHEET 91 OF 255</p>		