

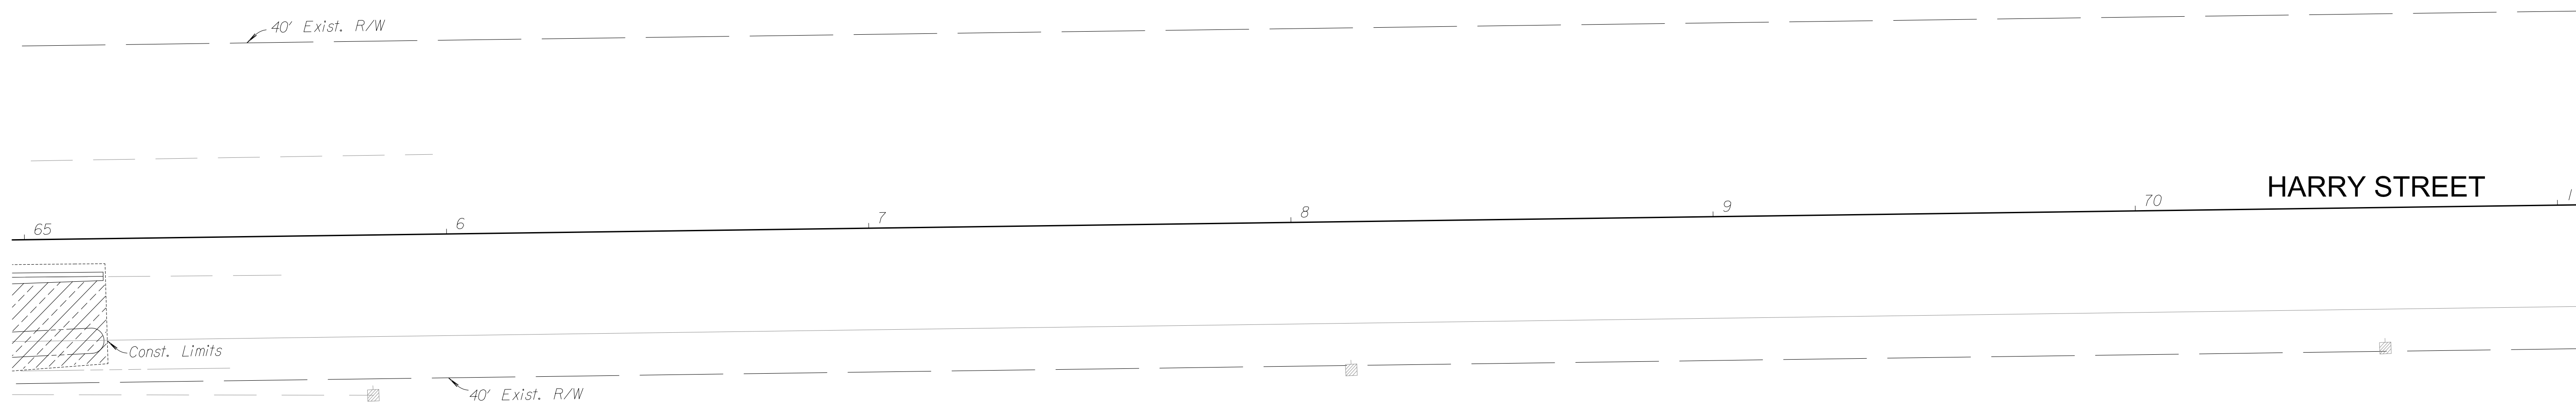


COUNTY	STATE	PROJECT NO.	YEAR	SHEET NO.	TOTAL SHEETS
SEDGWICK	KANSAS	87 N-0386-01	2009	146	255

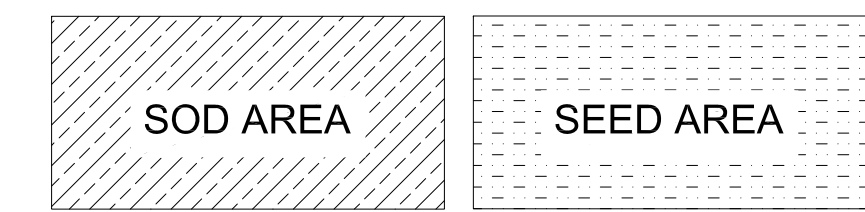

Littlejohn, Travis J.
11601 E. Harry

SURV. - PLOT CADD DES. DR DR. DR TR. CKD. DR APP.

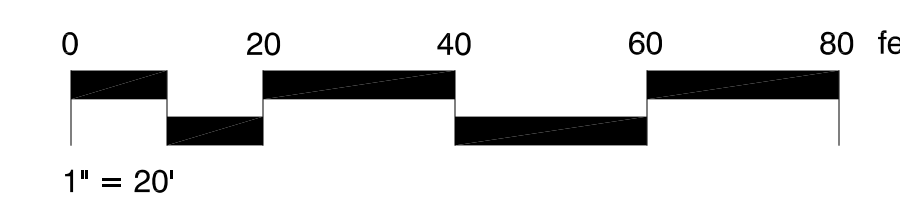

CITY OF WICHITA JAMES ARMOUR, P.E., CITY ENGINEER HARRY STREET		
LANDSCAPE PLAN		
STA. 65+00.00 TO STA. 65+18.53		
PB PARSONS BRINCKERHOFF <small>188. Wichita, Kansas</small>		
SCALE 1"=20'	DATE 05/20/2009	DWG. No. 35751A