


COUNTY	STATE	PROJECT NO.	YEAR	SHEET NO.	TOTAL SHEETS
SEDGWICK	KANSAS	87 N-0386-01	2009	163	255

Scale 1"=20'

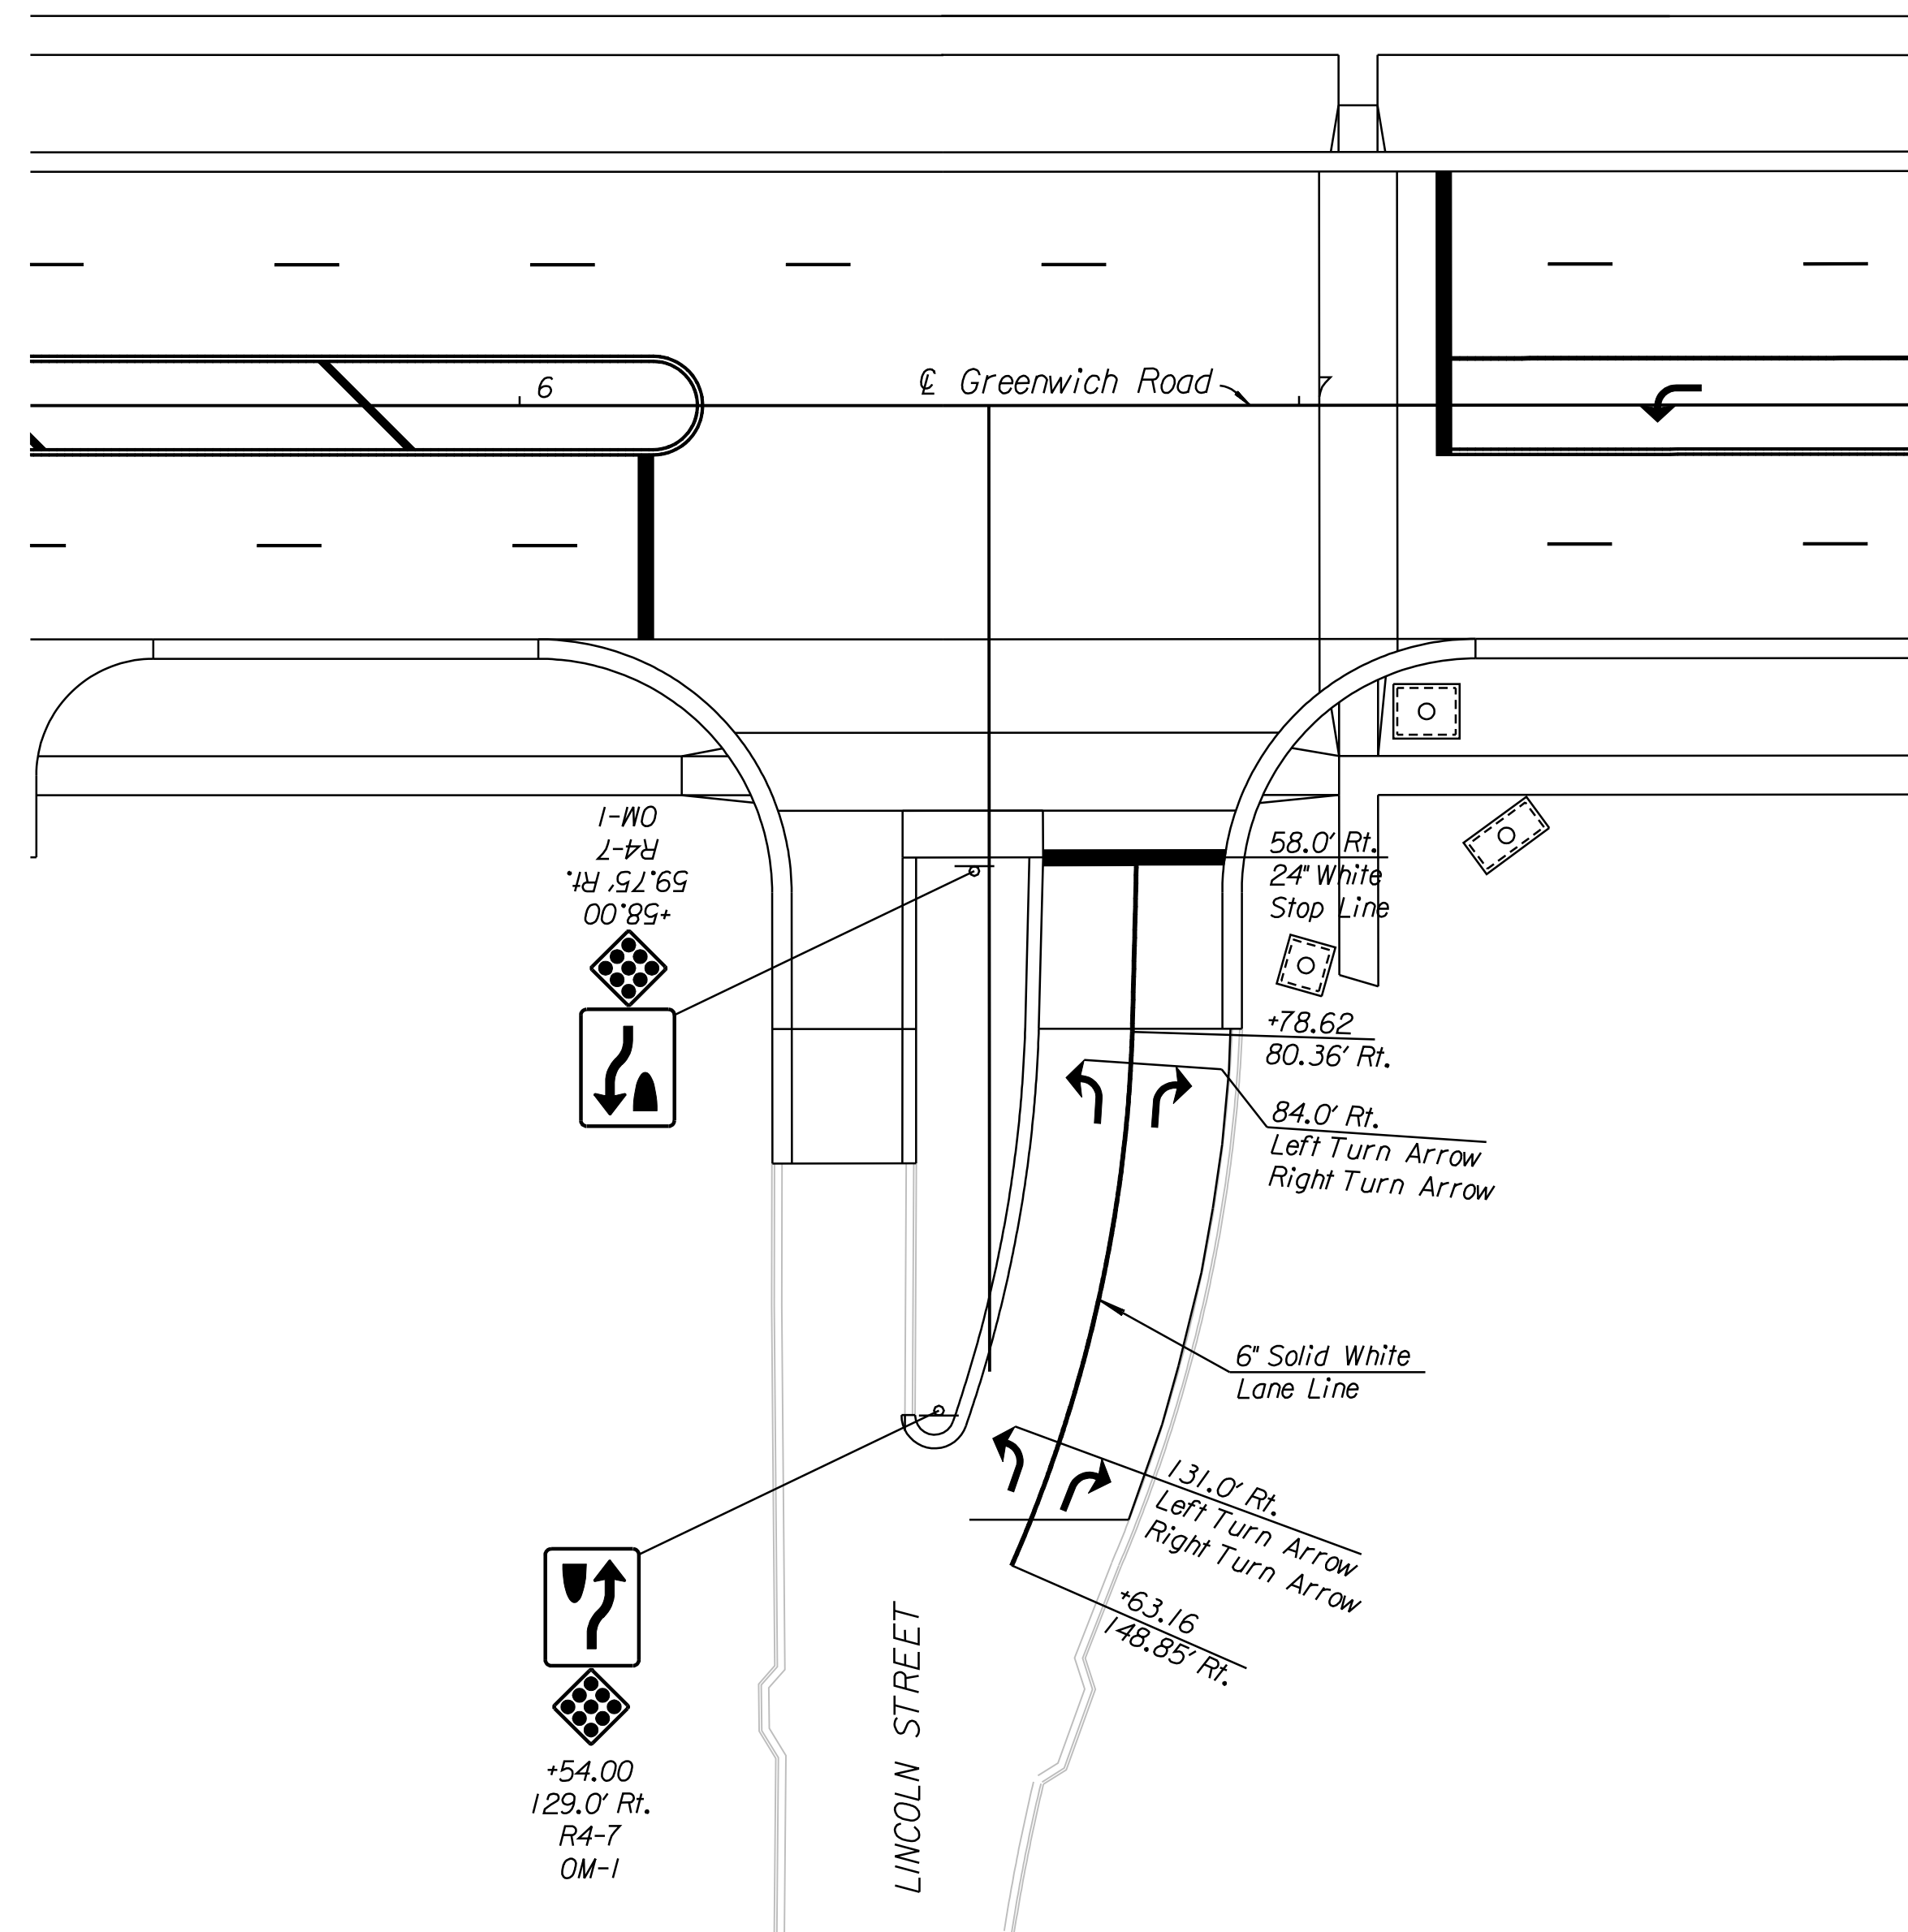

Note: All stations and offsets are from Greenwich Rd.

K:\35751A\CADD\SHEETS\TRAFFIC\MARKINGS\LINCOLN\MAR01.dgn SURV. PLOT CADD DES. RAN DR. JR TR. CKD. JJR APP.

CITY OF WICHITA JAMES ARMOUR, P.E., CITY ENGINEER		
LINCOLN STREET PAVEMENT MARKING AND SIGNING		
SCALE 1"=20'	DATE 11/23/2009	DWG. NO. 35751A