
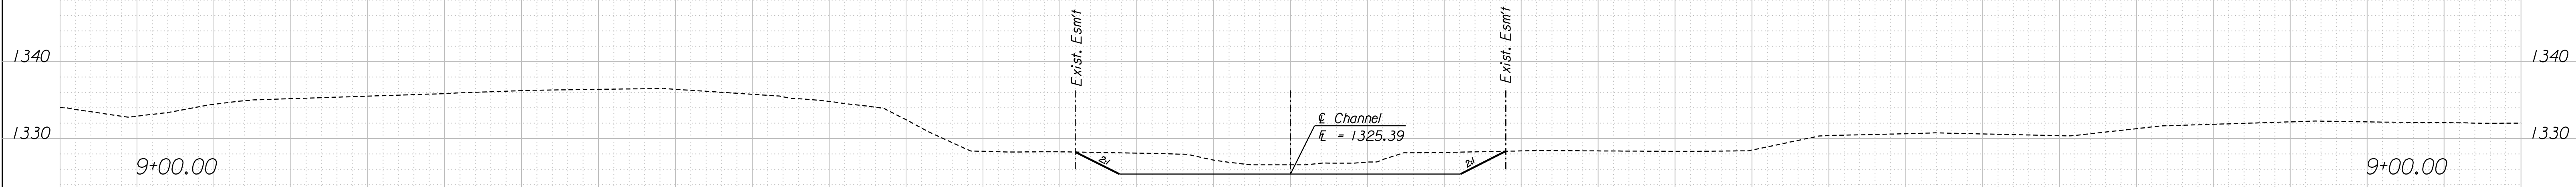
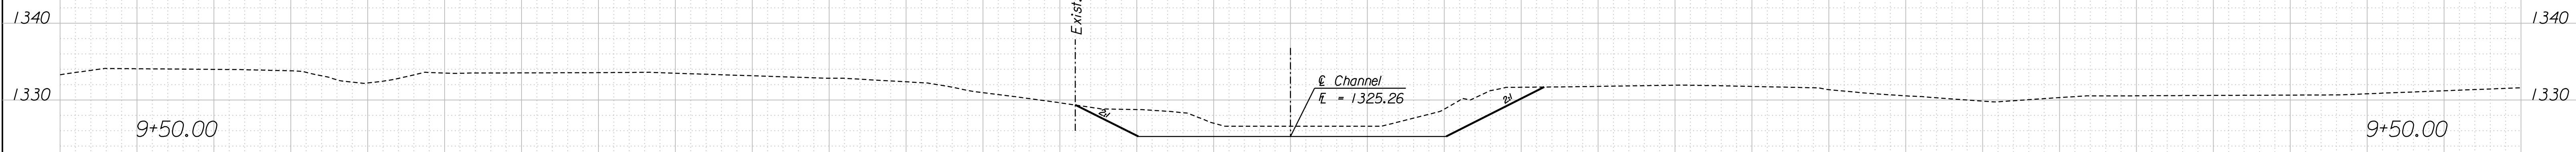
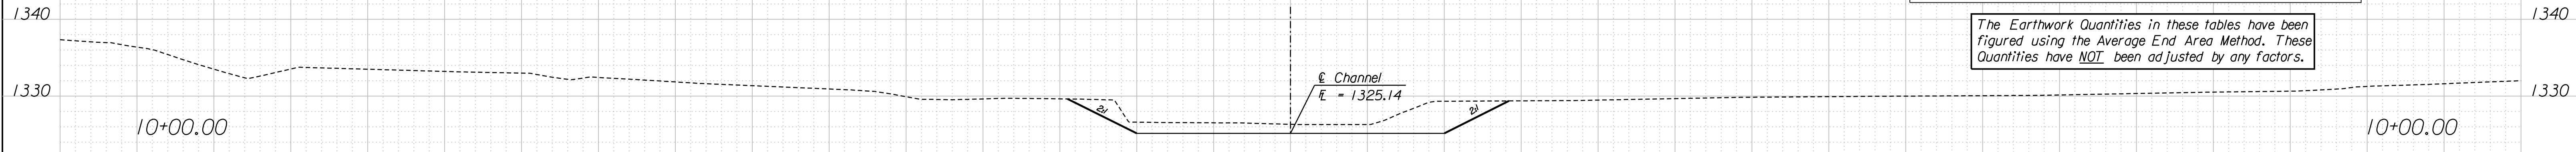


|        |              |      |           |              |
|--------|--------------|------|-----------|--------------|
| STATE  | PROJECT NO.  | YEAR | SHEET NO. | TOTAL SHEETS |
| KANSAS | 87 N-0386-01 | 2009 | 252       | 255          |

| CHANNEL EARTHWORK |                 |                 |                   |
|-------------------|-----------------|-----------------|-------------------|
| STATION           | AREA            | VOLUME          | CUMULATIVE VOLUME |
|                   | Square Feet CUT | Cubic Yards CUT | Cubic Yards CUT   |
| 6+00.00           | 222.1           | 517.1           | 517.1             |
| 6+50.00           | 152.7           | 276.6           | 793.7             |
| 7+00.00           | 146.0           | 269.0           | 1062.7            |
| 7+50.00           | 144.6           | 248.5           | 1311.2            |
| 8+00.00           | 123.8           | 222.2           | 1533.4            |
| 8+50.00           | 116.2           | 204.8           | 1738.2            |
| 9+00.00           | 105.0           | 211.7           | 1949.9            |
| 9+50.00           | 362.9           | 225.2           | 2175.1            |
| 10+00.00          | 98.7            | 419.2           | 2388.8            |
| 10+50.00          | 127.7           | 542.5           | 2808.0            |
| 15+00.00          | 393.4           | 1733.1          | 1733.1            |
| 15+96.84          | 131.9           | 455.6           | 2188.8            |

The Earthwork Quantities in these tables have been figured using the Average End Area Method. These Quantities have NOT been adjusted by any factors.

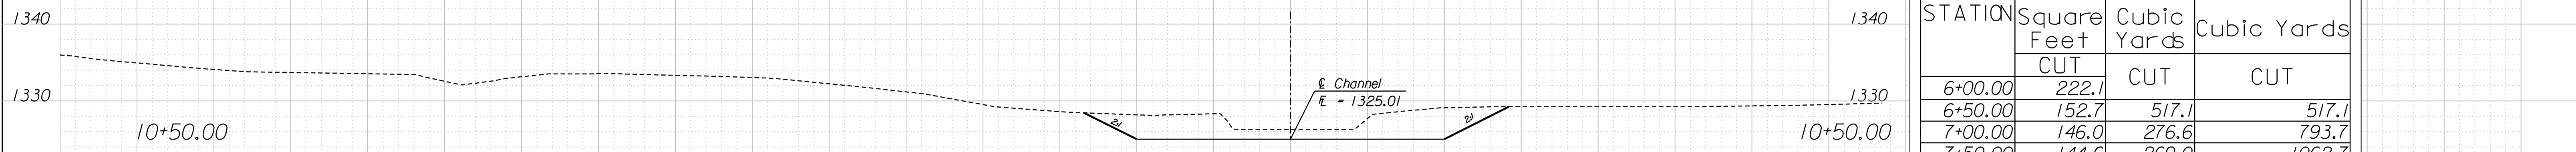

Channel  
Sta. 9+00.00 to Sta. 10+50.00

Drawn By: Plotted: 11/24/2009  
File: K:\35751A\CADD\SHEETS\ROADWAY\YVSECT\GRN\WHCHXS.dgn