

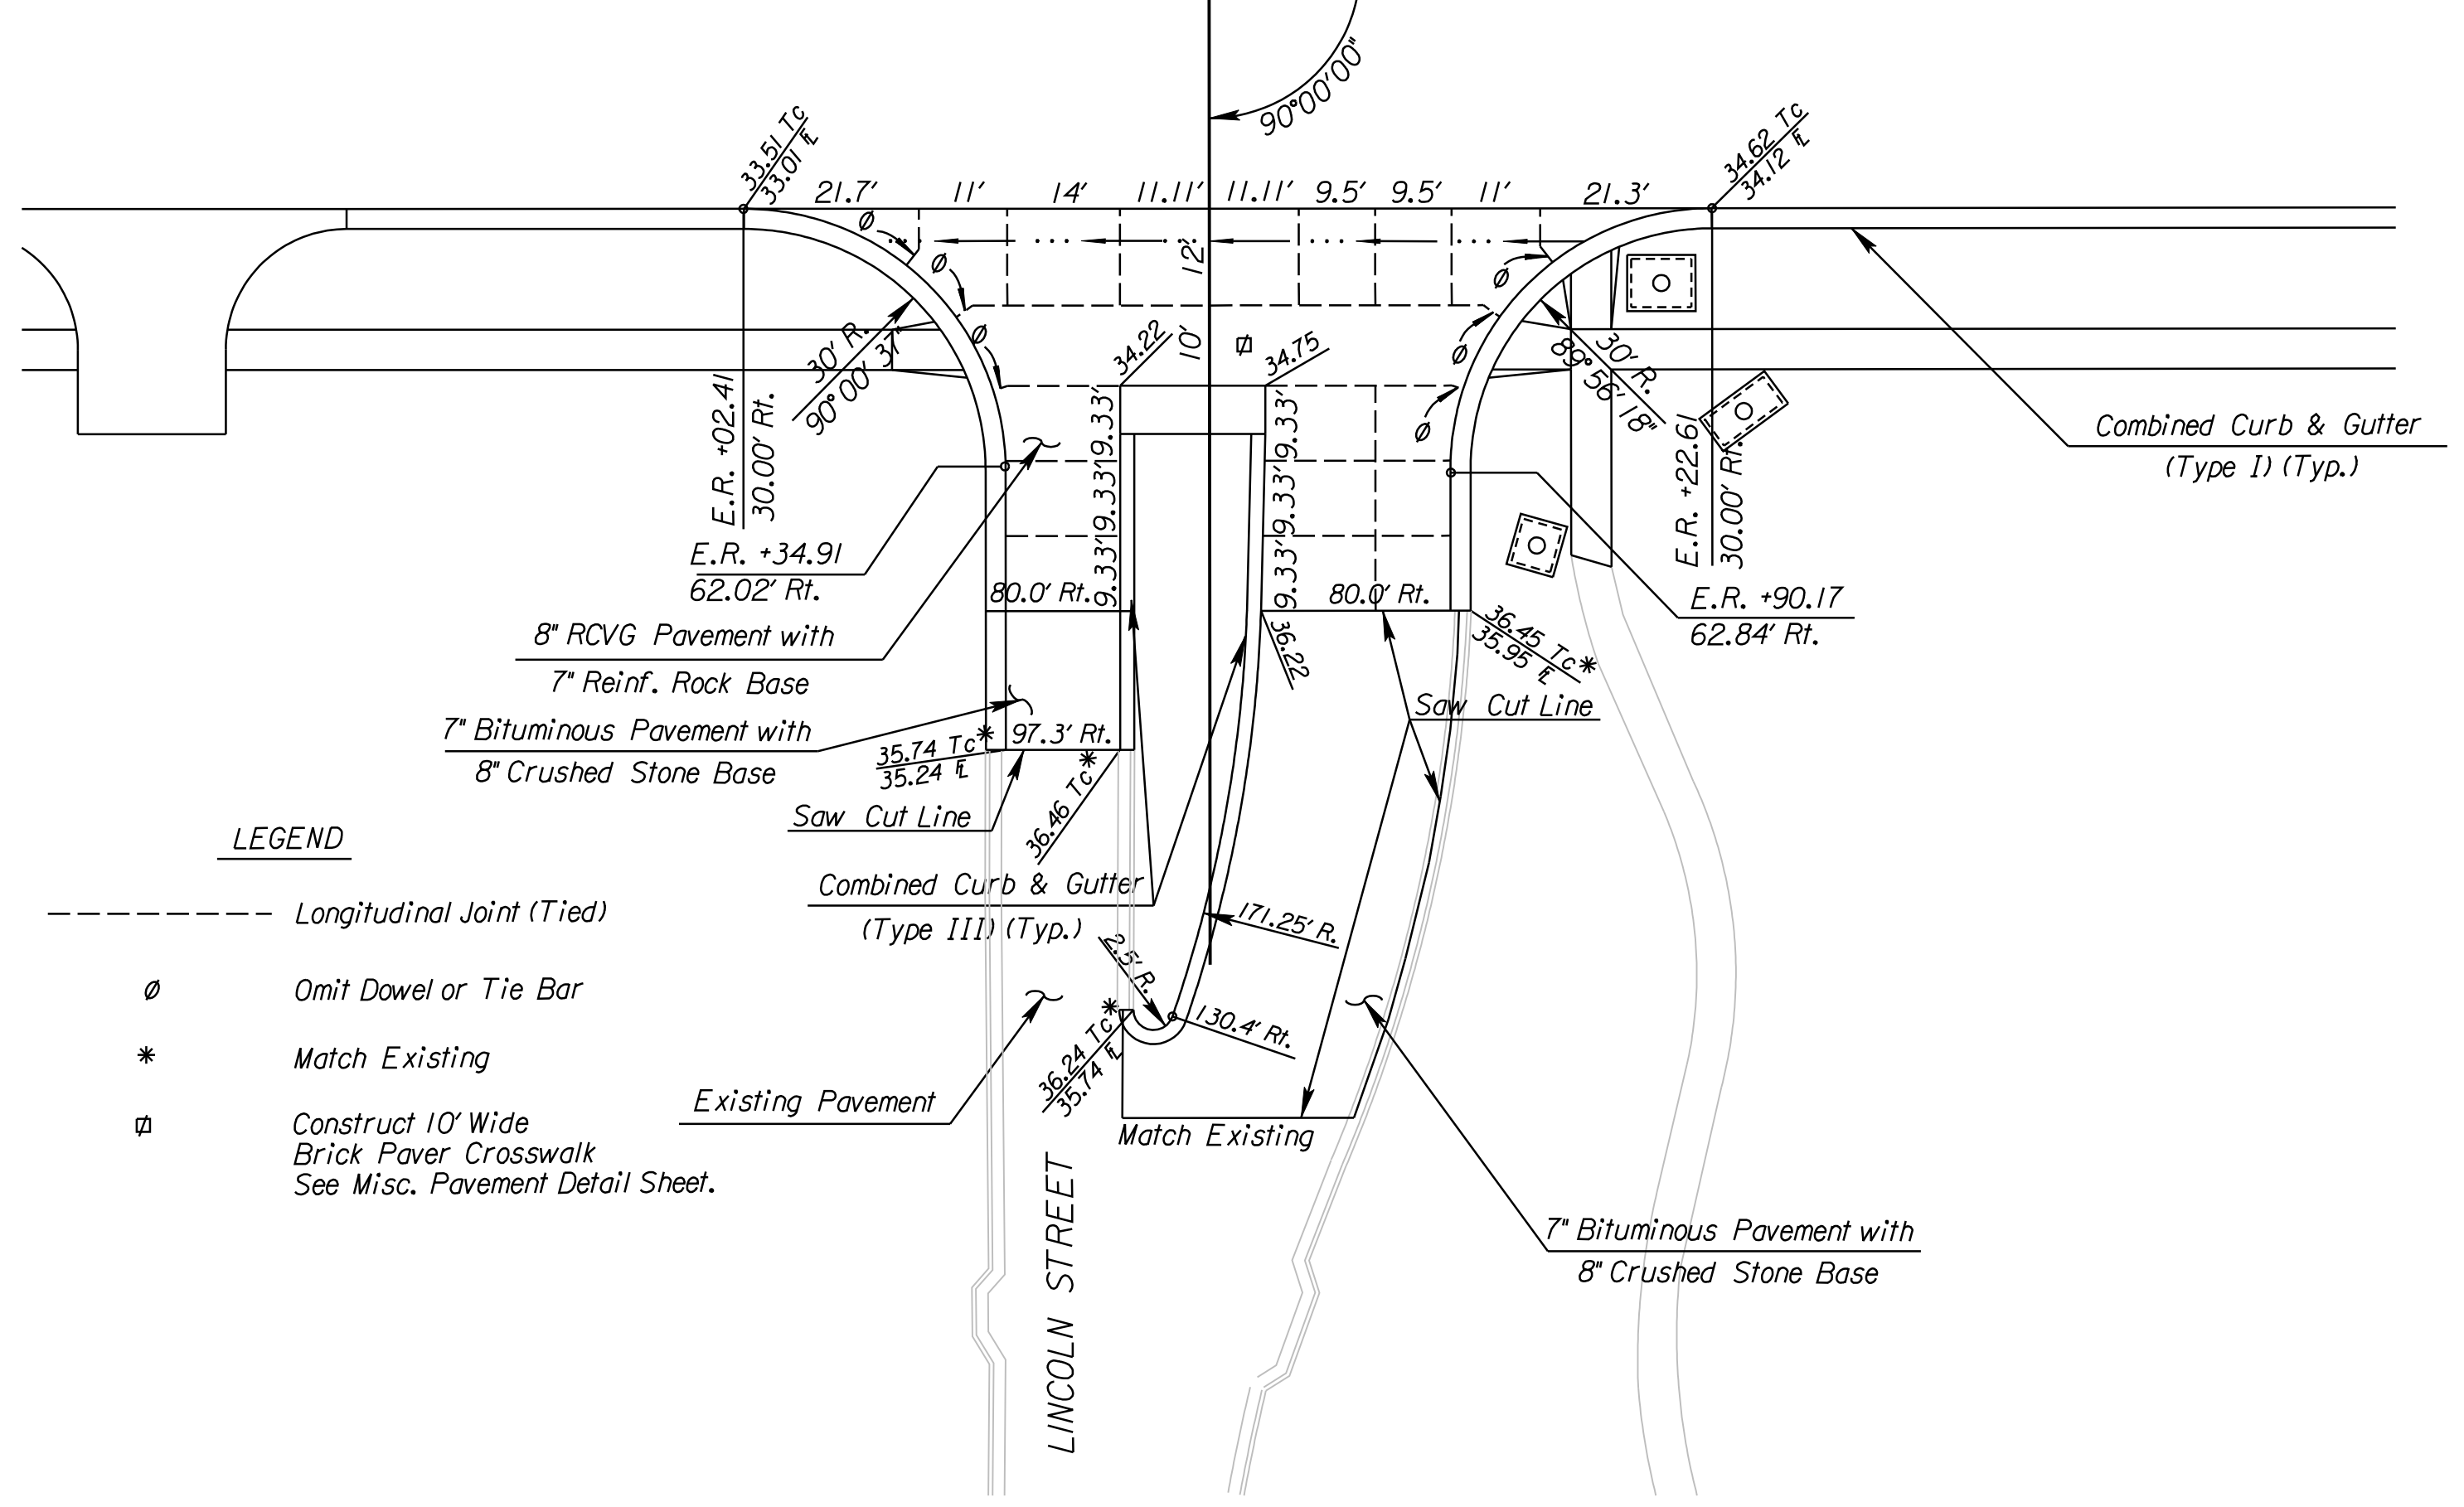
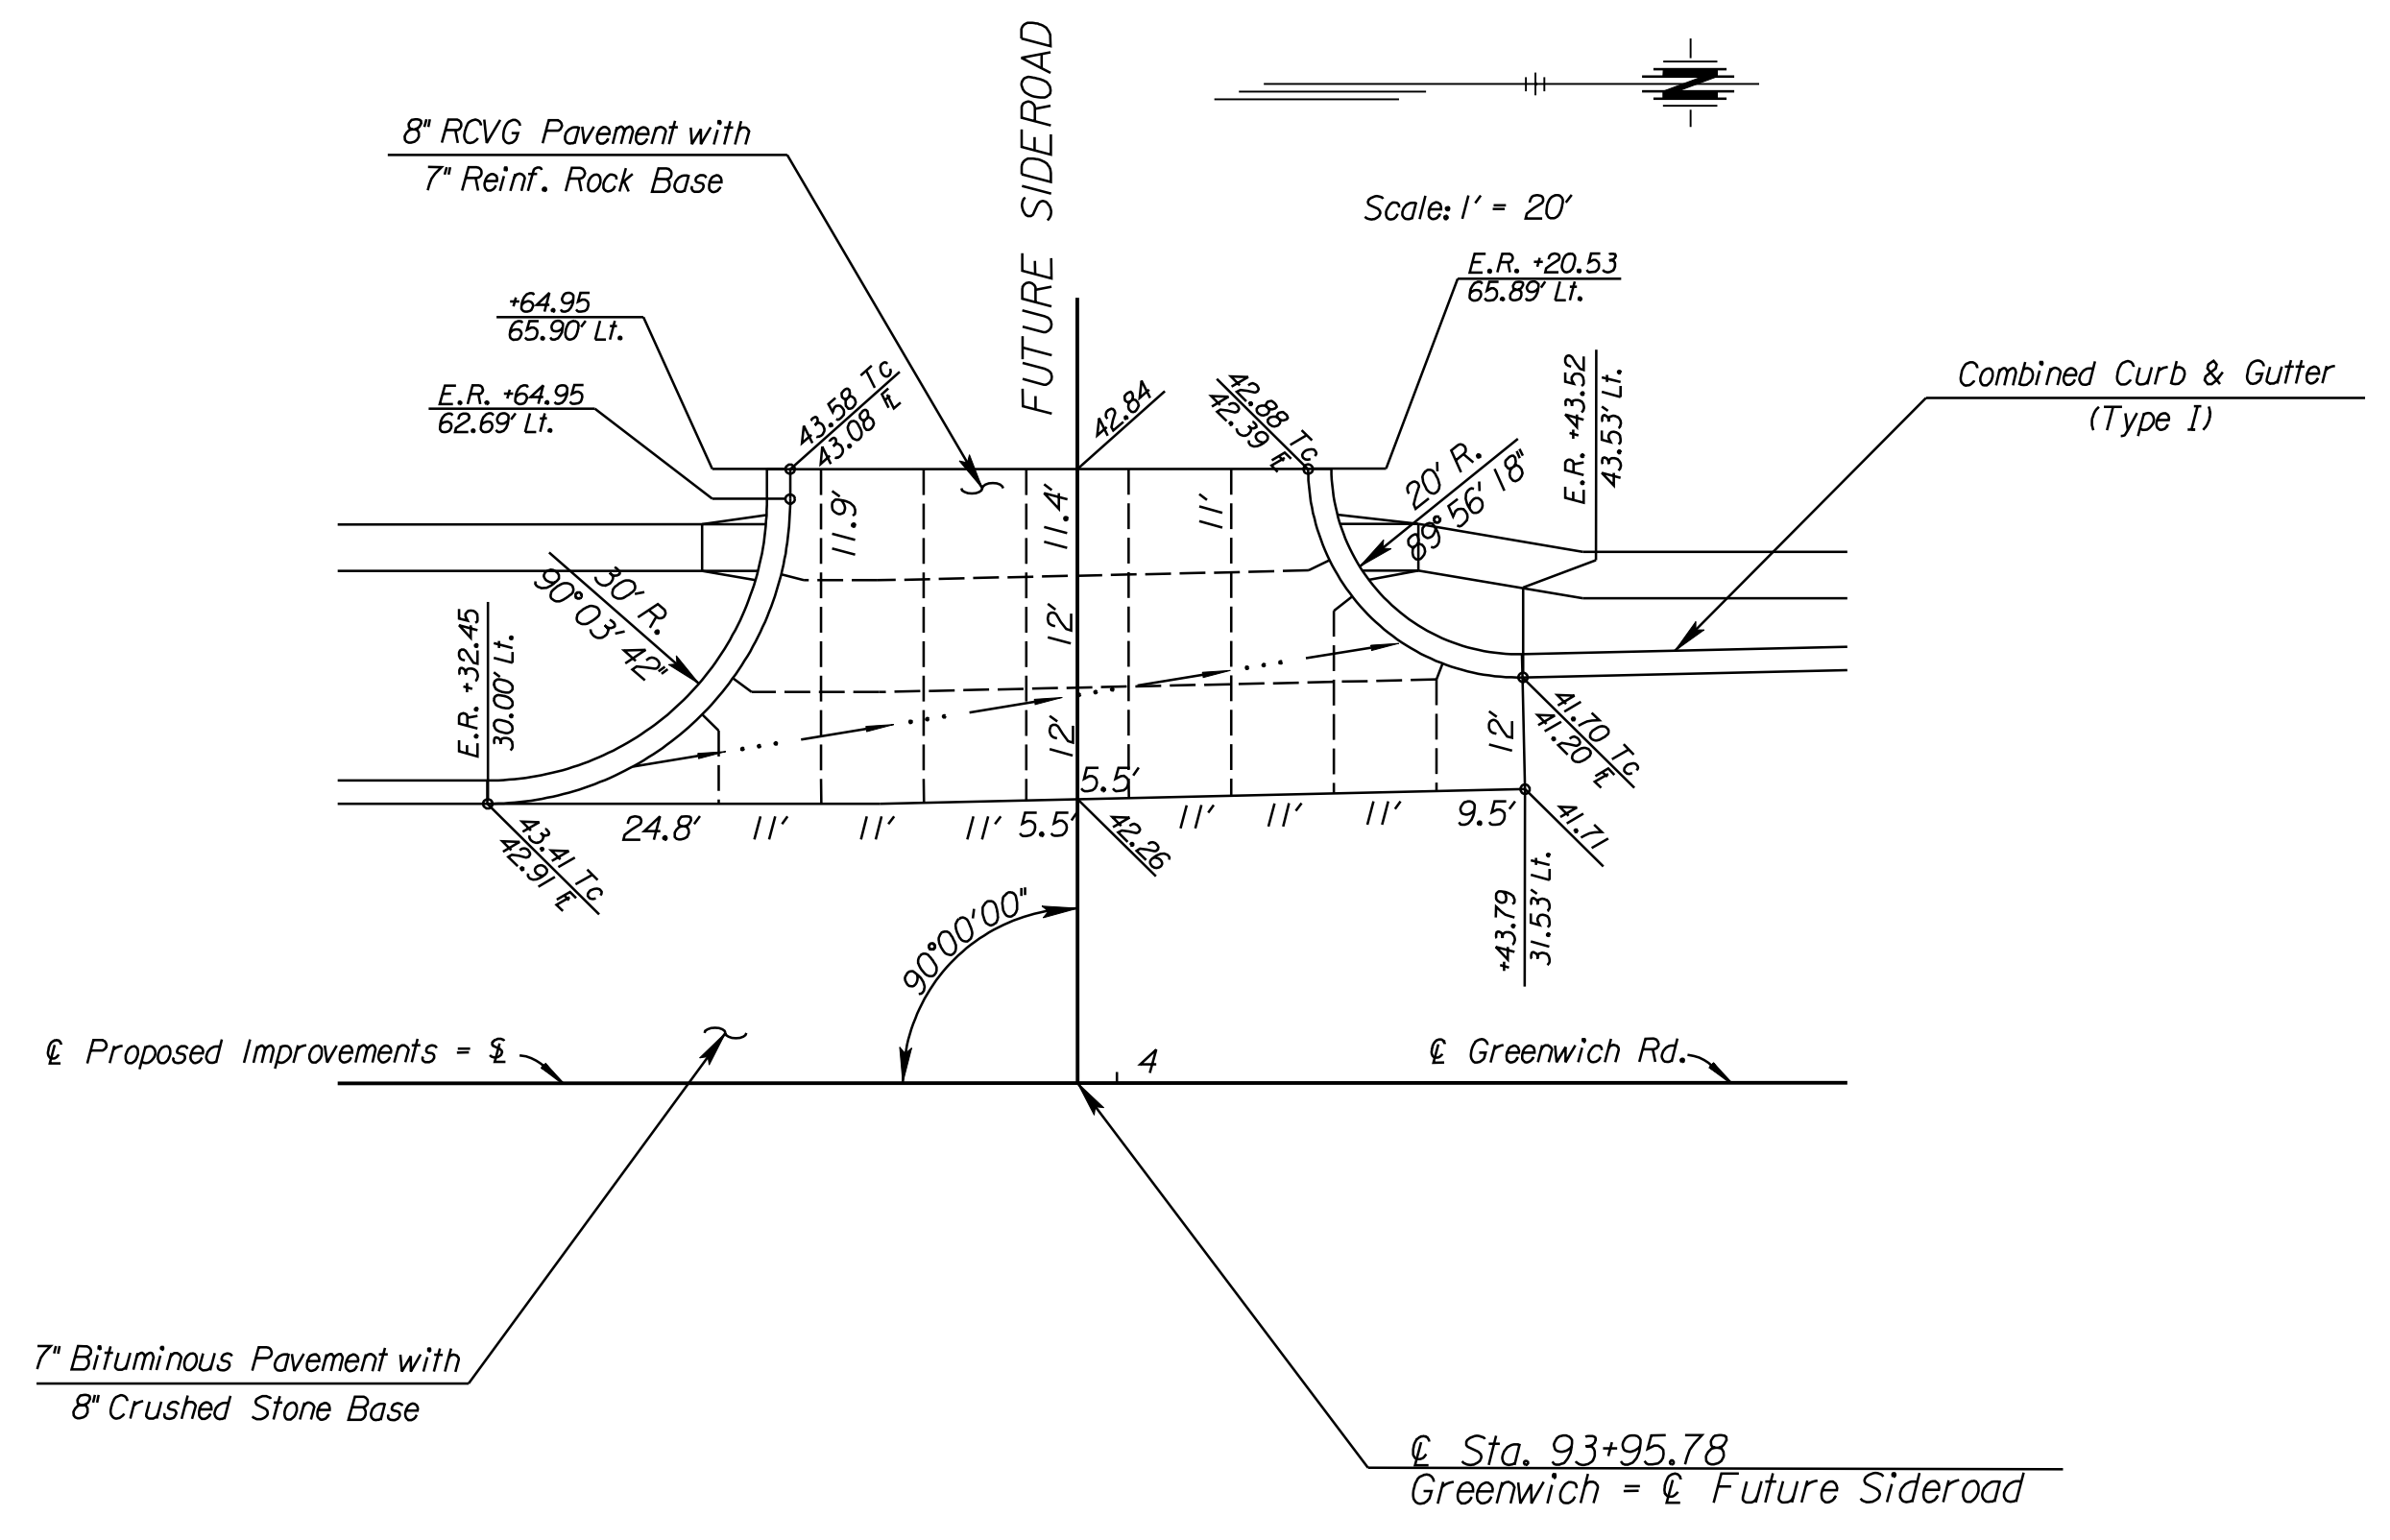


COUNTY	STATE	PROJECT NO.	YEAR	SHEET NO.	TOTAL SHEETS
SEDGWICK	KANSAS	87 N-0386-01	2009	44R	255

Revised 12/30/2009

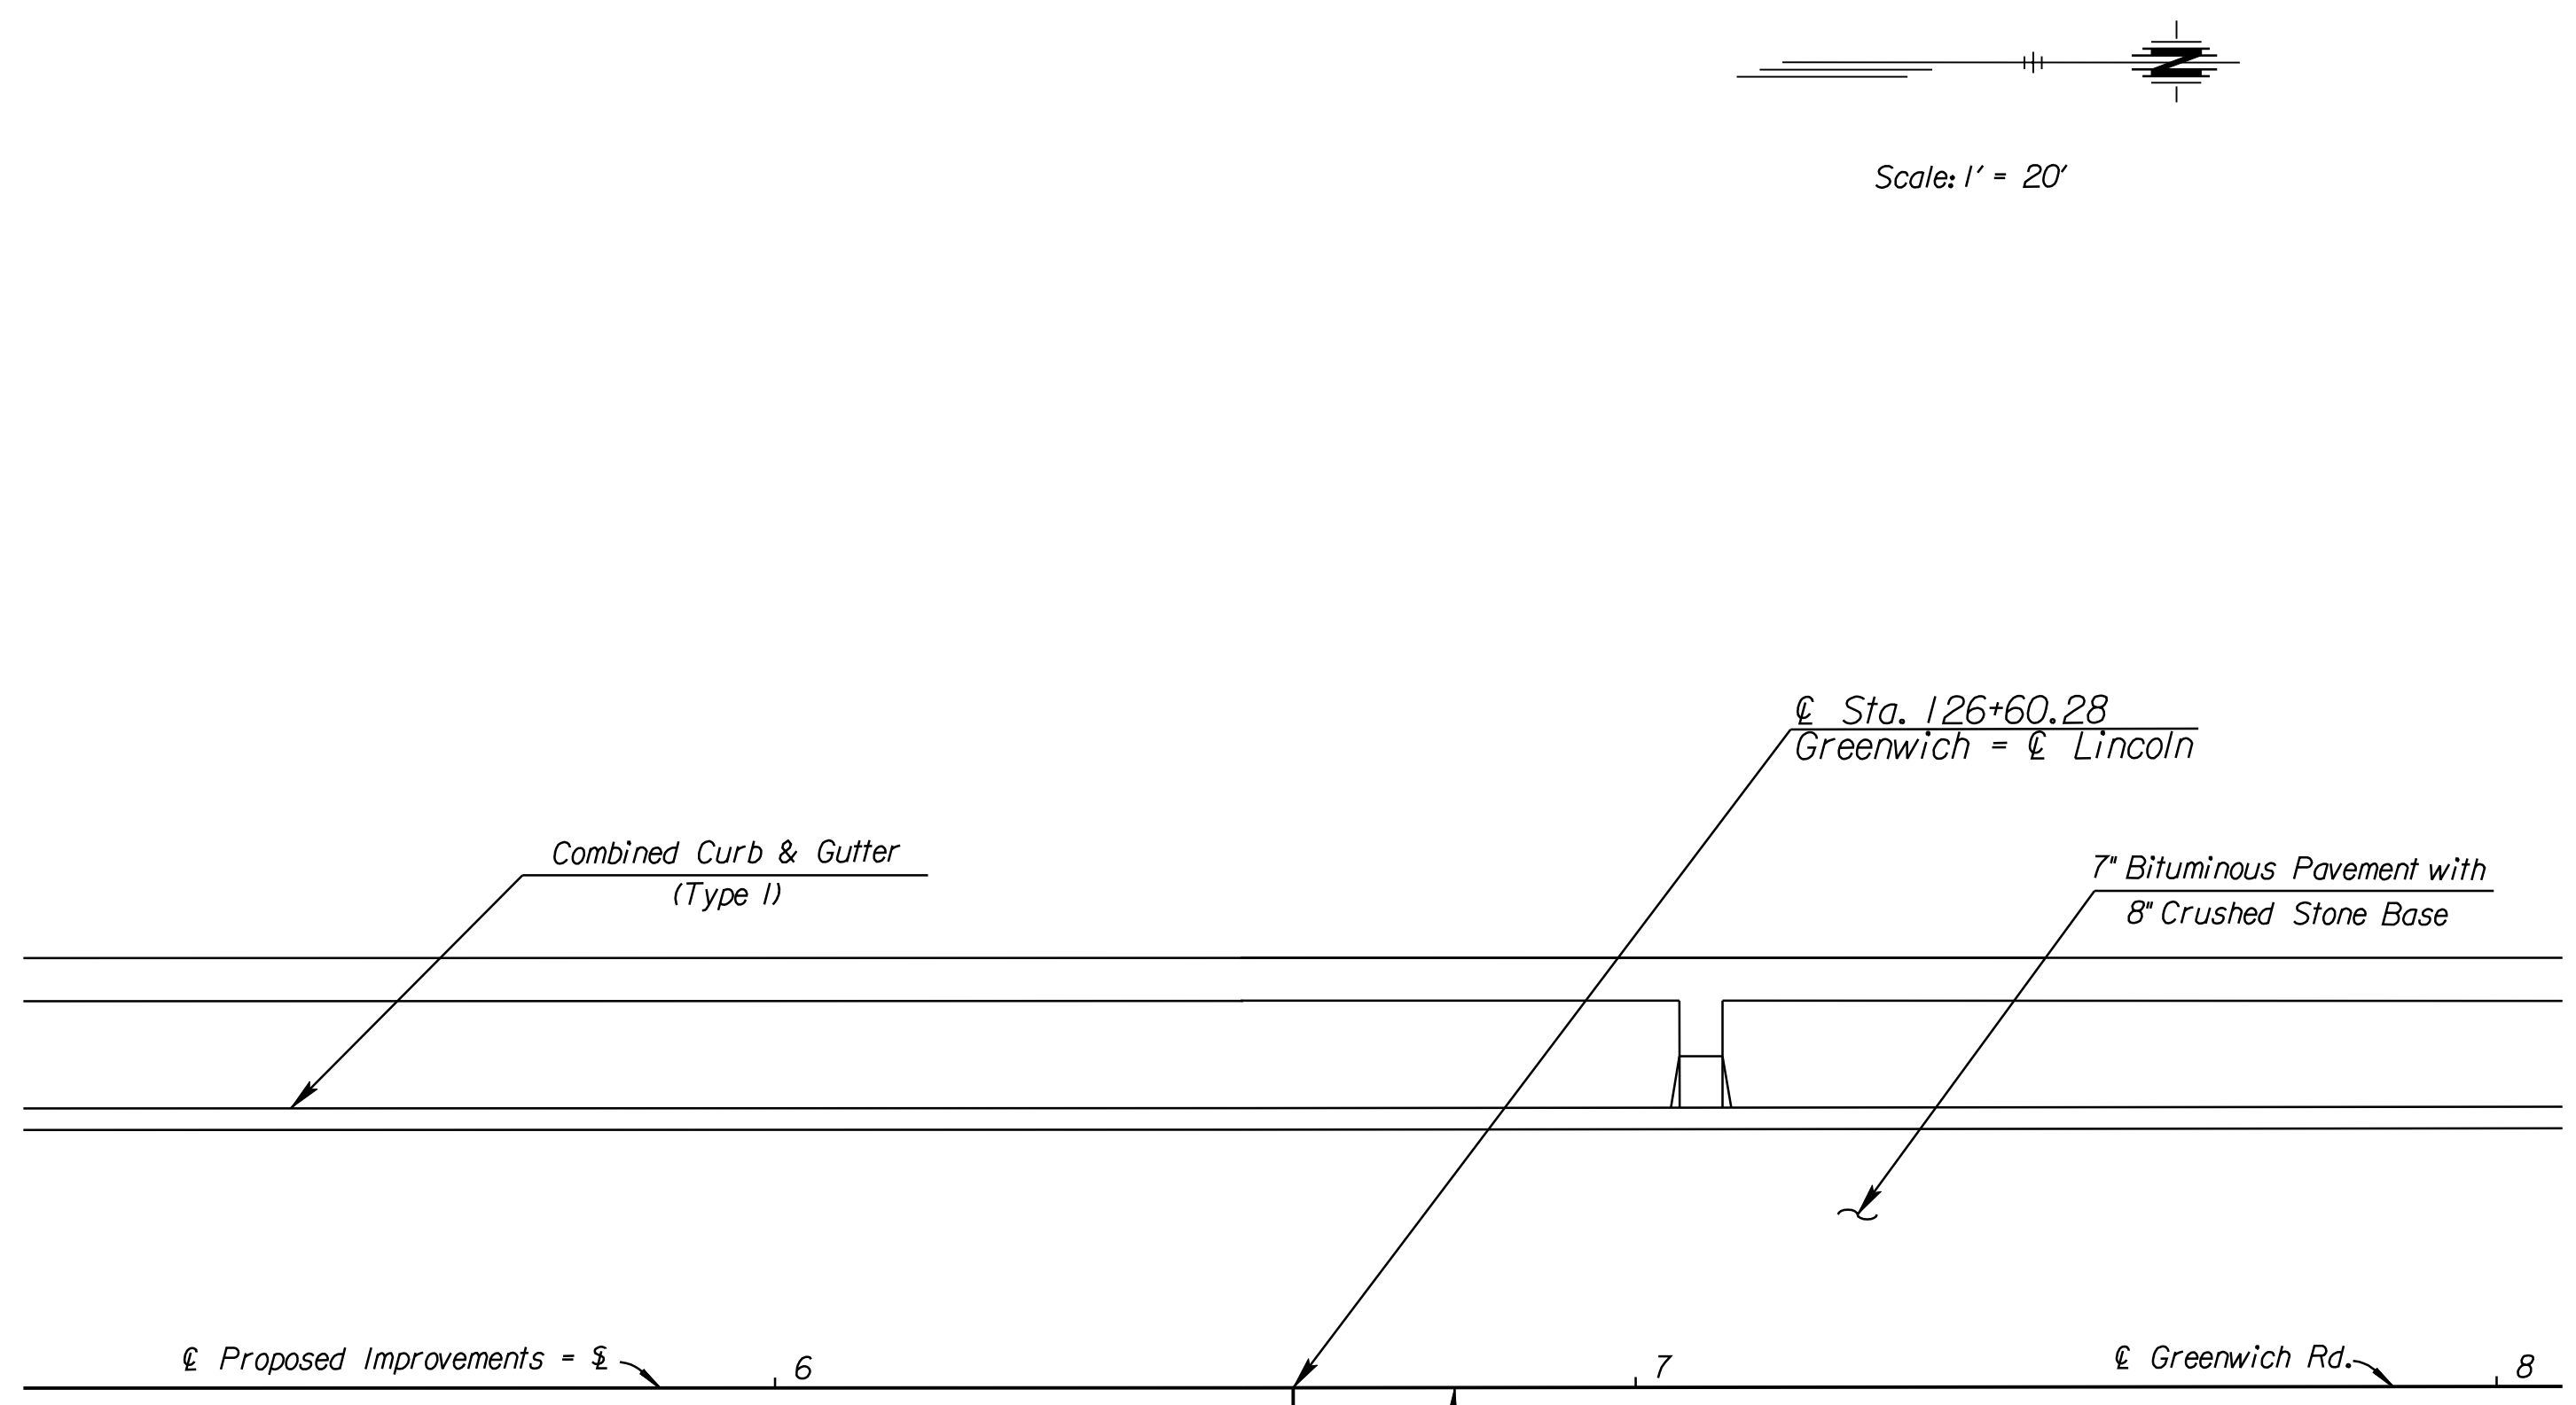

- LEGEND**
- Longitudinal Joint (Tied)
 - ∅ Omit Dowel or Tie Bar
 - * Match Existing
 - ◻ Construct 10' Wide Brick Paver Crosswalk See Misc. Pavement Detail Sheet.

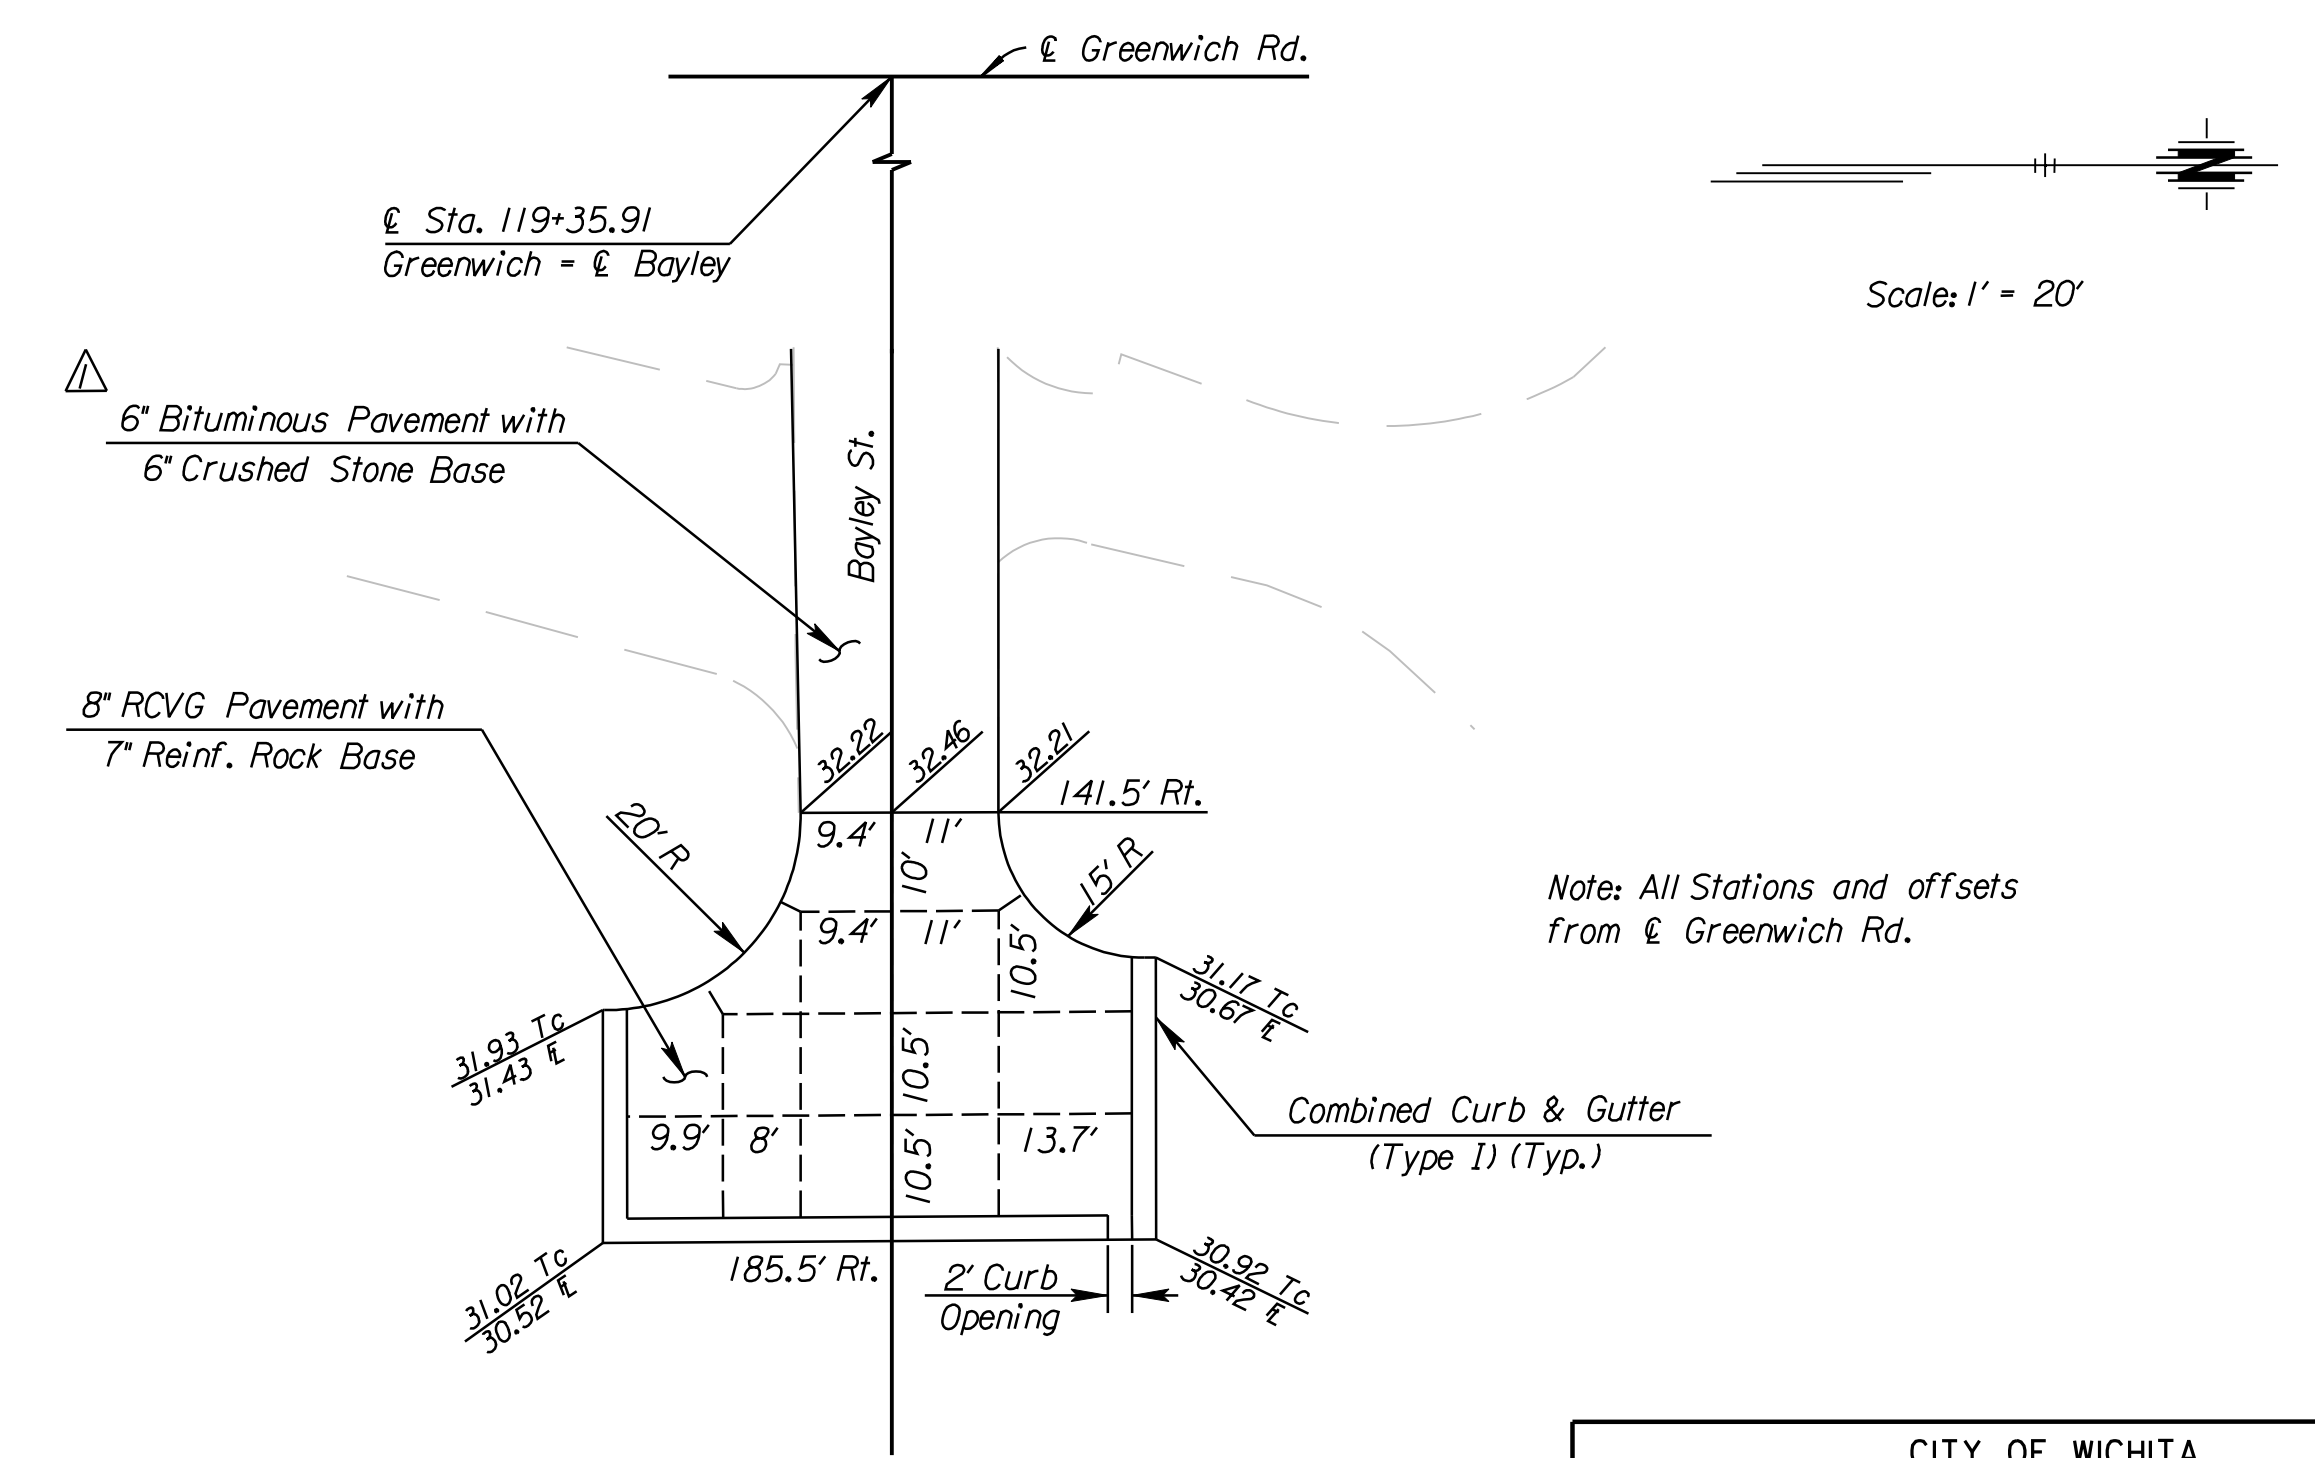

CITY OF WICHITA
JAMES ARMOUR, P.E., CITY ENGINEER
GREENWICH ROAD
INTERSECTION LAYOUTS



SCALE	DATE	DWG. NO.
1"=20'	11/23/2009	35751A

K:\35751A\CADD\SHEETS\TRAFFIC\LINCOLNINT.dgn SURV. - PLOT CADD DES. DR. JR TR. CKD. JUR APP.