


Old Town Sculpture Bases & Hardscape Improvements — Phase 3

City of Wichita
 Project number: 472-84879
 OCA number: 794066

Mead Avenue — at 1st Street



SITE 8 NOTE:
 Existing crapemyrtle in front of center pillar to be removed or relocated by City.

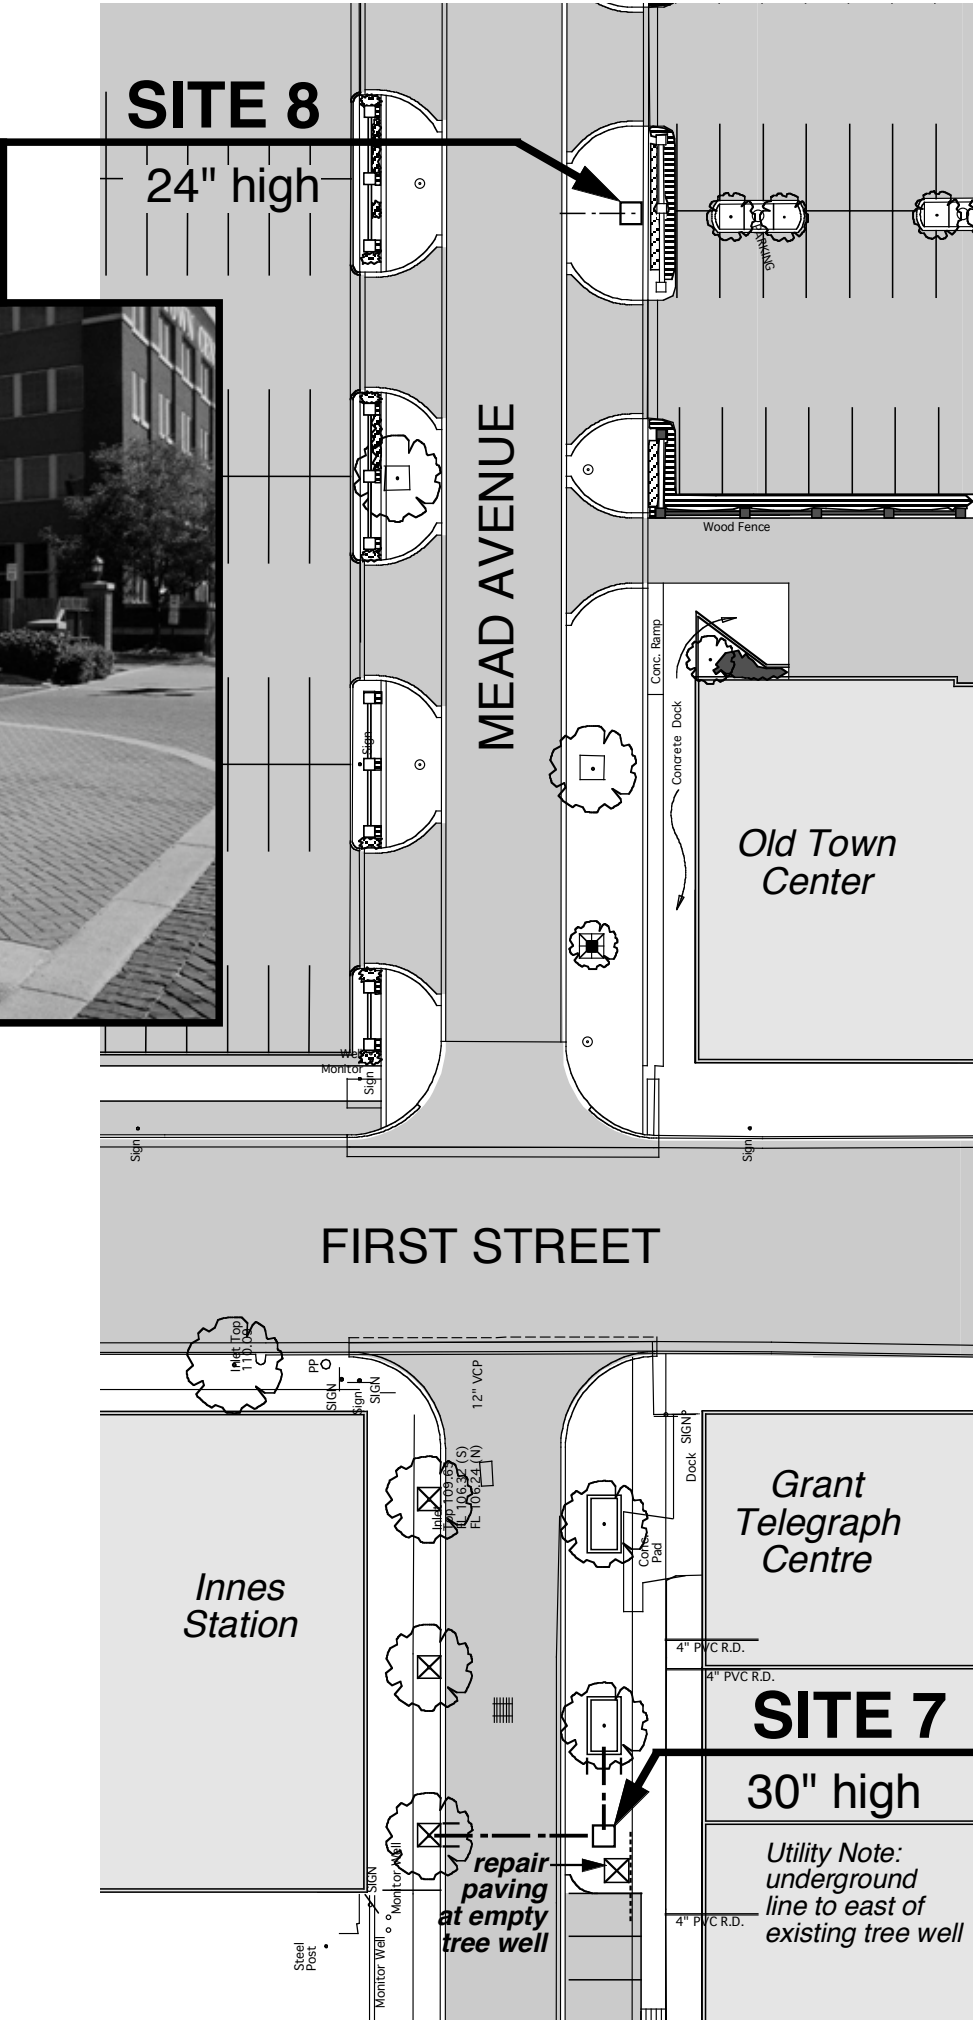

SITE 7 NOTE:
 Repair existing opening in brick paving (empty tree well). Repair with brick pavers of color, shape, size, and thickness to match adjacent brick paving. Engineer shall approve brick paver selection. (Option to re-use pavers from other Sculpture Base Sites as approved by Engineer.)

Beneath the replacement brick pavers, provide 1/2" to 3/4" sand bed on gravel base of 6" of compacted crushed concrete, as per City of Wichita specifications. Joints shall be swept with sand, and brick compacted flush with surrounding pavers.

