
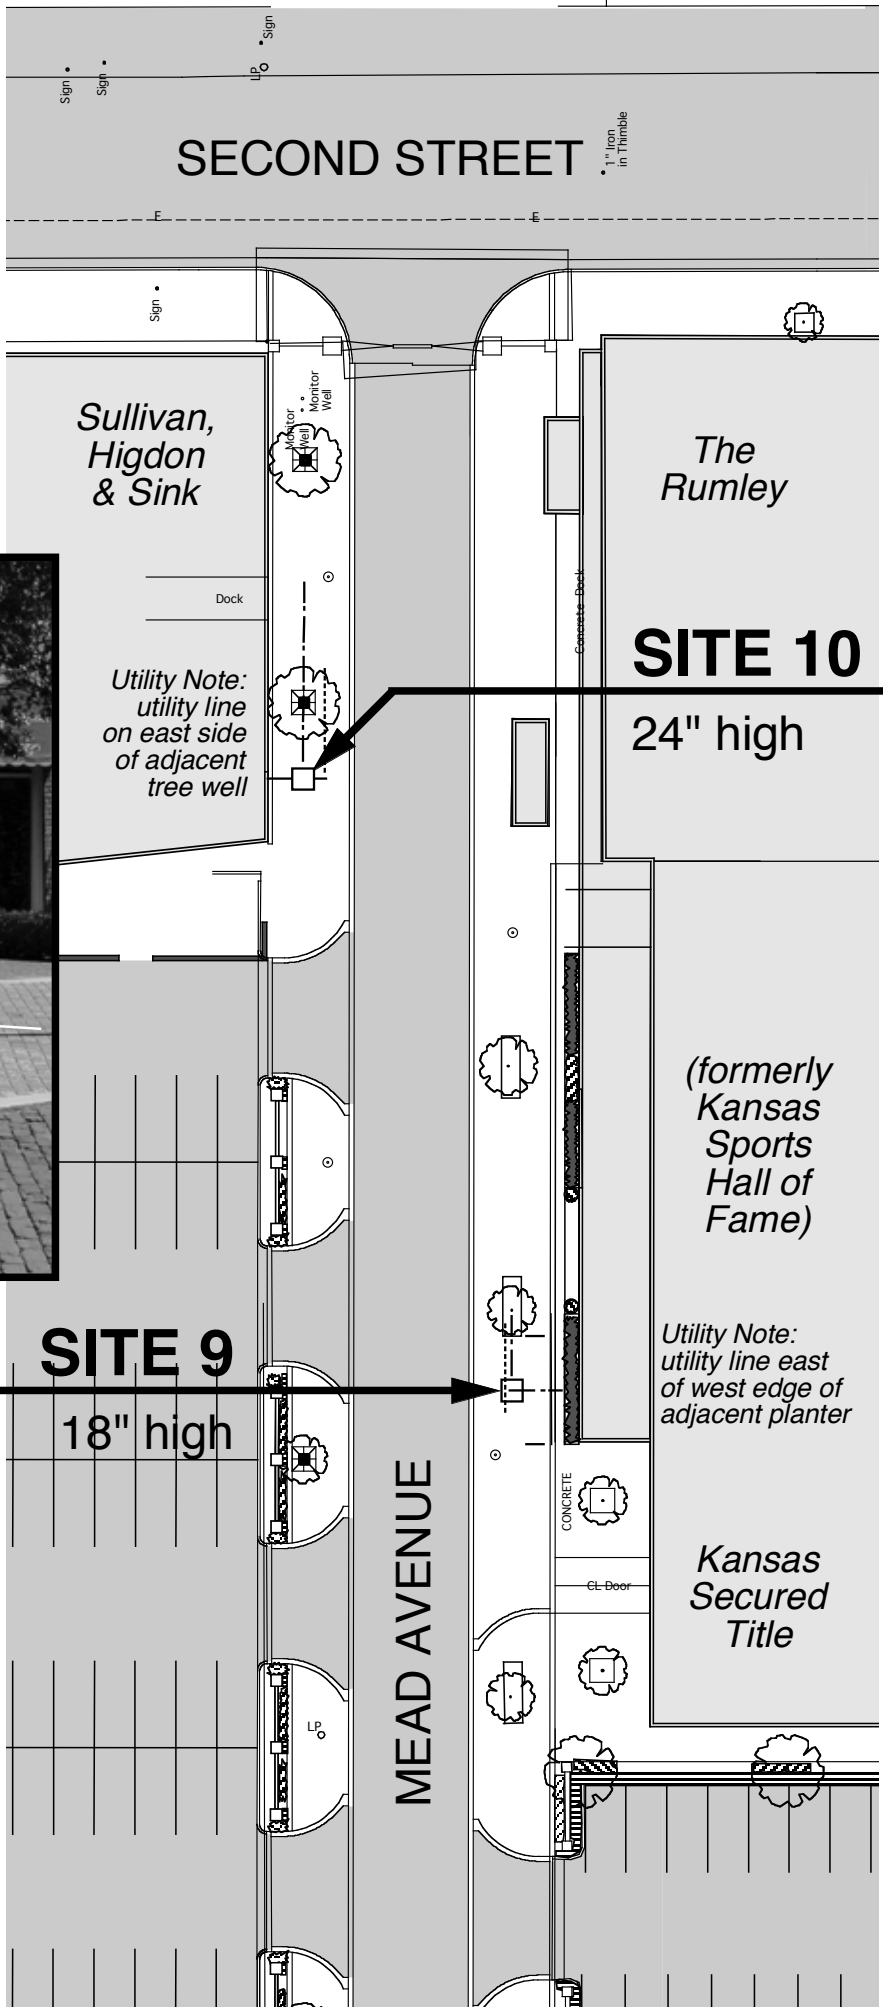


Old Town Sculpture Bases & Hardscape Improvements — Phase 3

City of Wichita
 Project number: 472-84879
 OCA number: 794066

Mead Avenue — south of 2nd Street

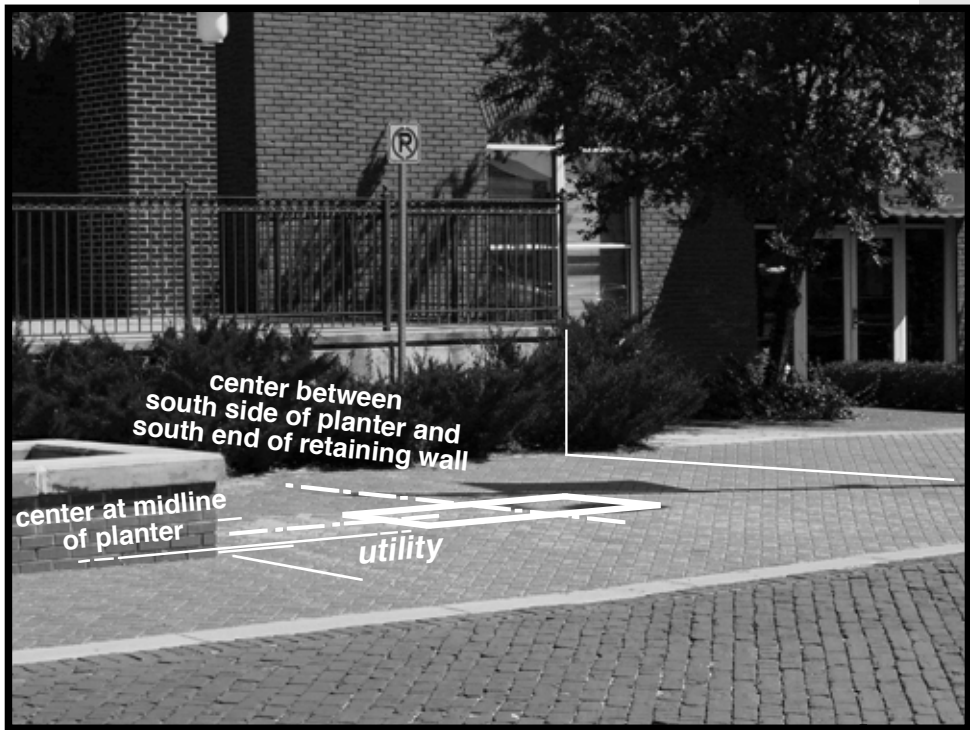

SITE 10 NOTES:

1. Relocate bench to north of adjacent tree well. Match existing attachment to secure bench.
2. Modify foundation as directed by Engineer to protect adjacent utility line from damage.
3. Existing downspout drain pipe: remove, replace, repair, and sleeve through footing. Materials and placement to be approved by Engineer. Inside diameter of sleeve to provide 1" clearance around drain pipe.