


**Old Town Sculpture Bases  
& Hardscape Improvements — Phase 3**

City of Wichita  
Project number: 472-84879  
OCA number: 794066

**Elevation & Plan  
for Base Nominal 18" high & 5' square**

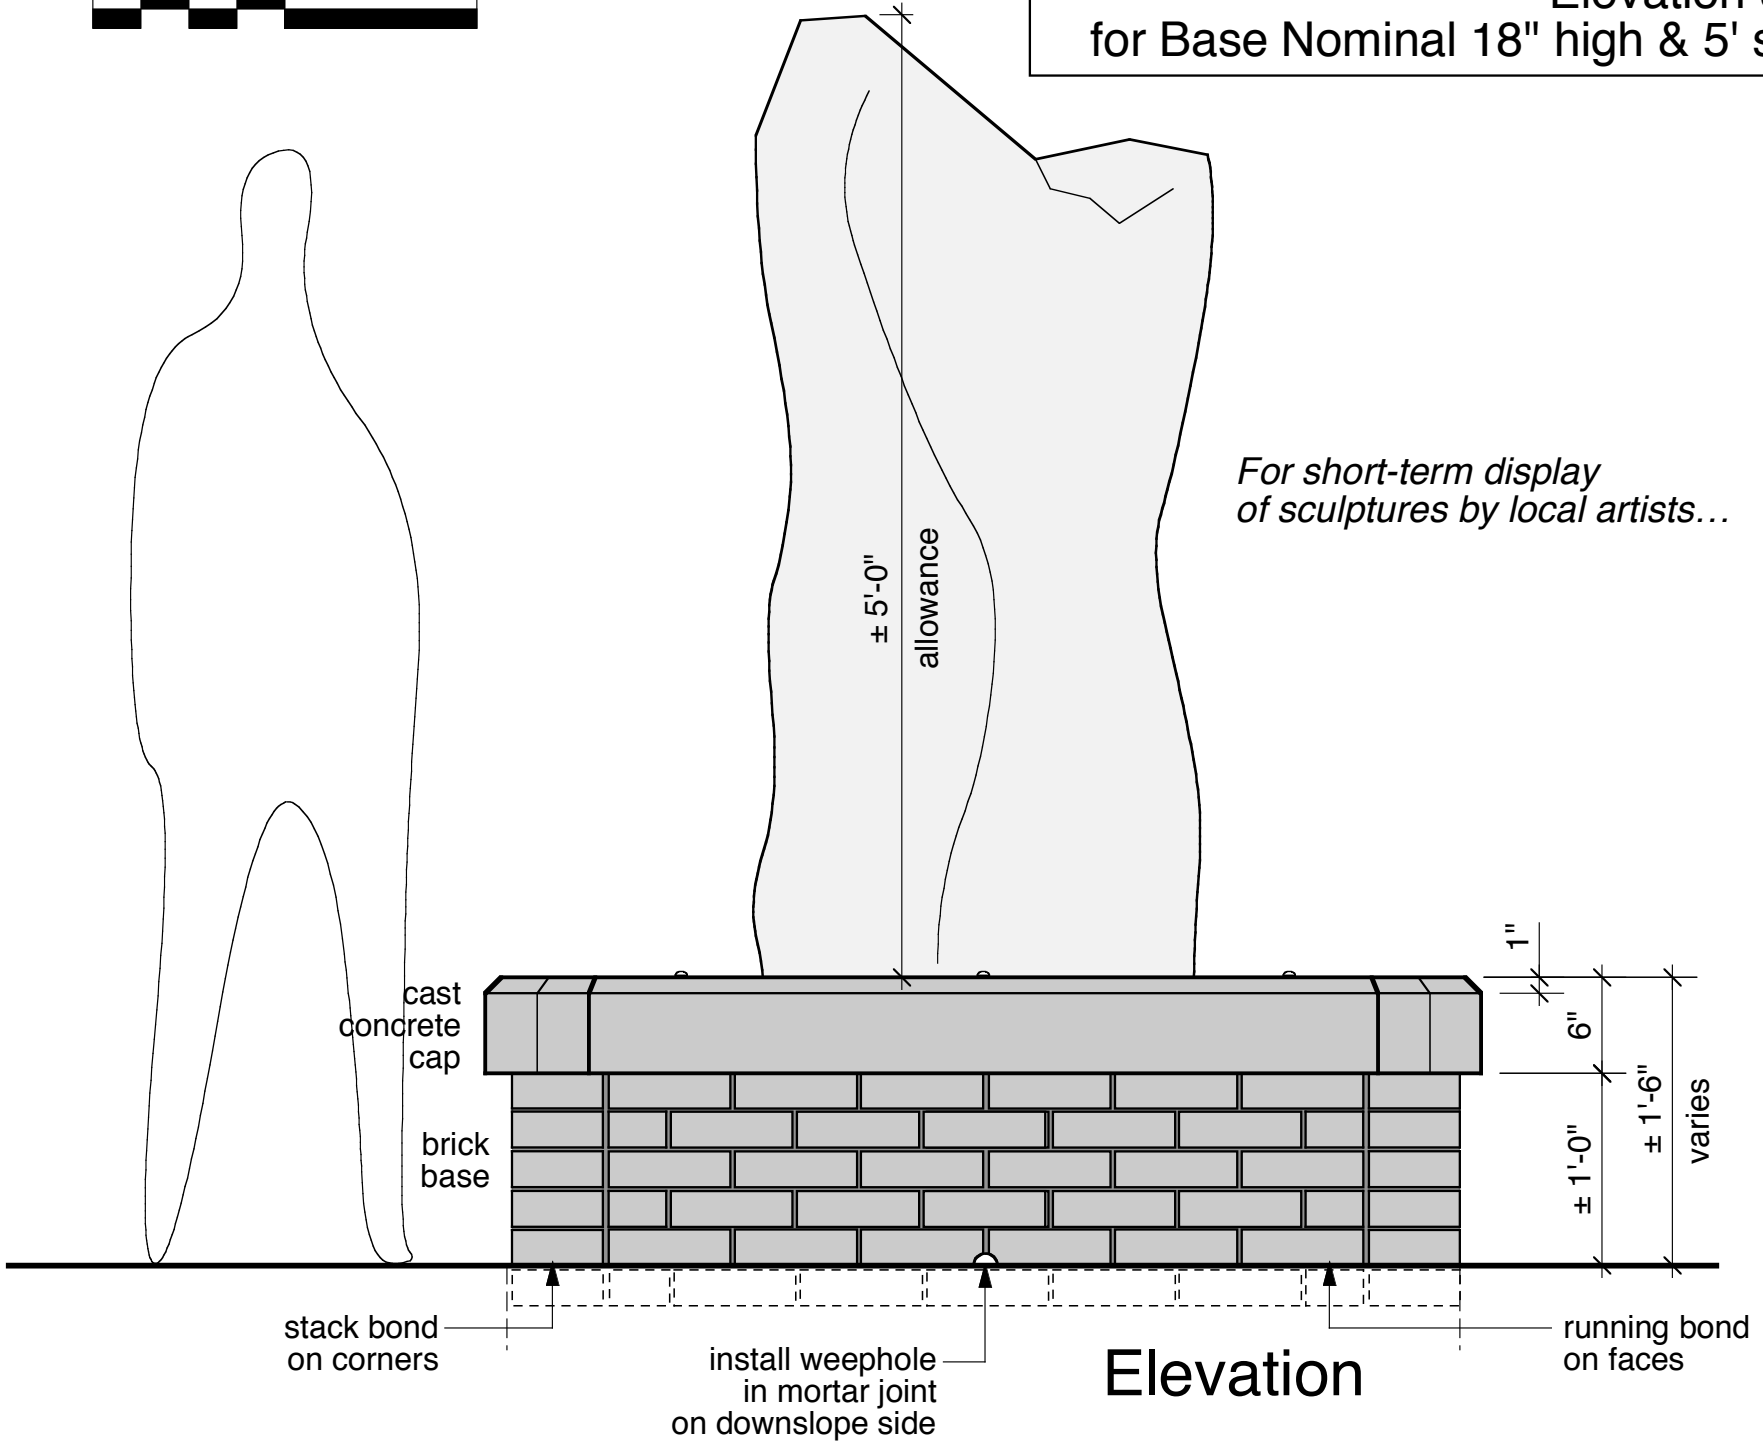

**NOTE:**  
Provide an additional mounting plate for Owner's use, incidental to 5' Square Base construction.

