




**Old Town Sculpture Bases
& Hardscape Improvements — Phase 3**


City of Wichita
Project number: 472-84879
OCA number: 794066

**Sections
for Base Nominal 18" high & 4.5' square**

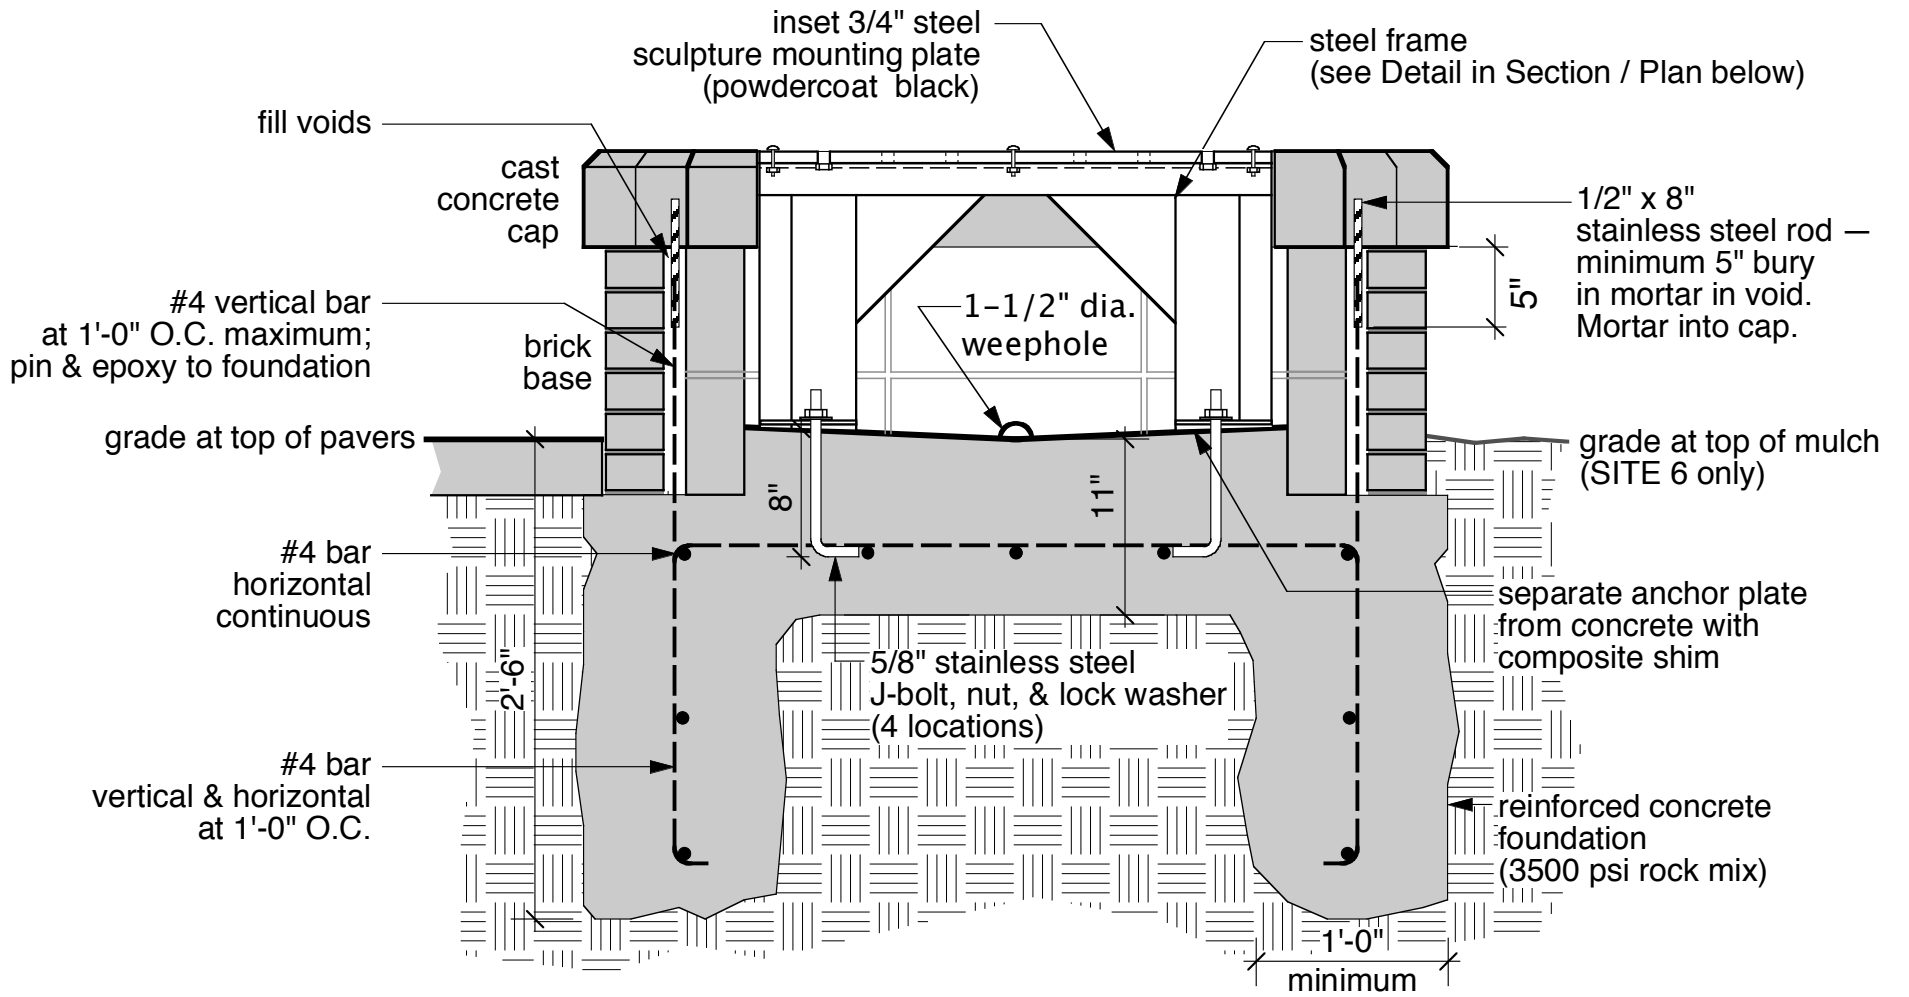

Section / Elevation

Revise as necessary to accomodate other sizes of sculpture bases.

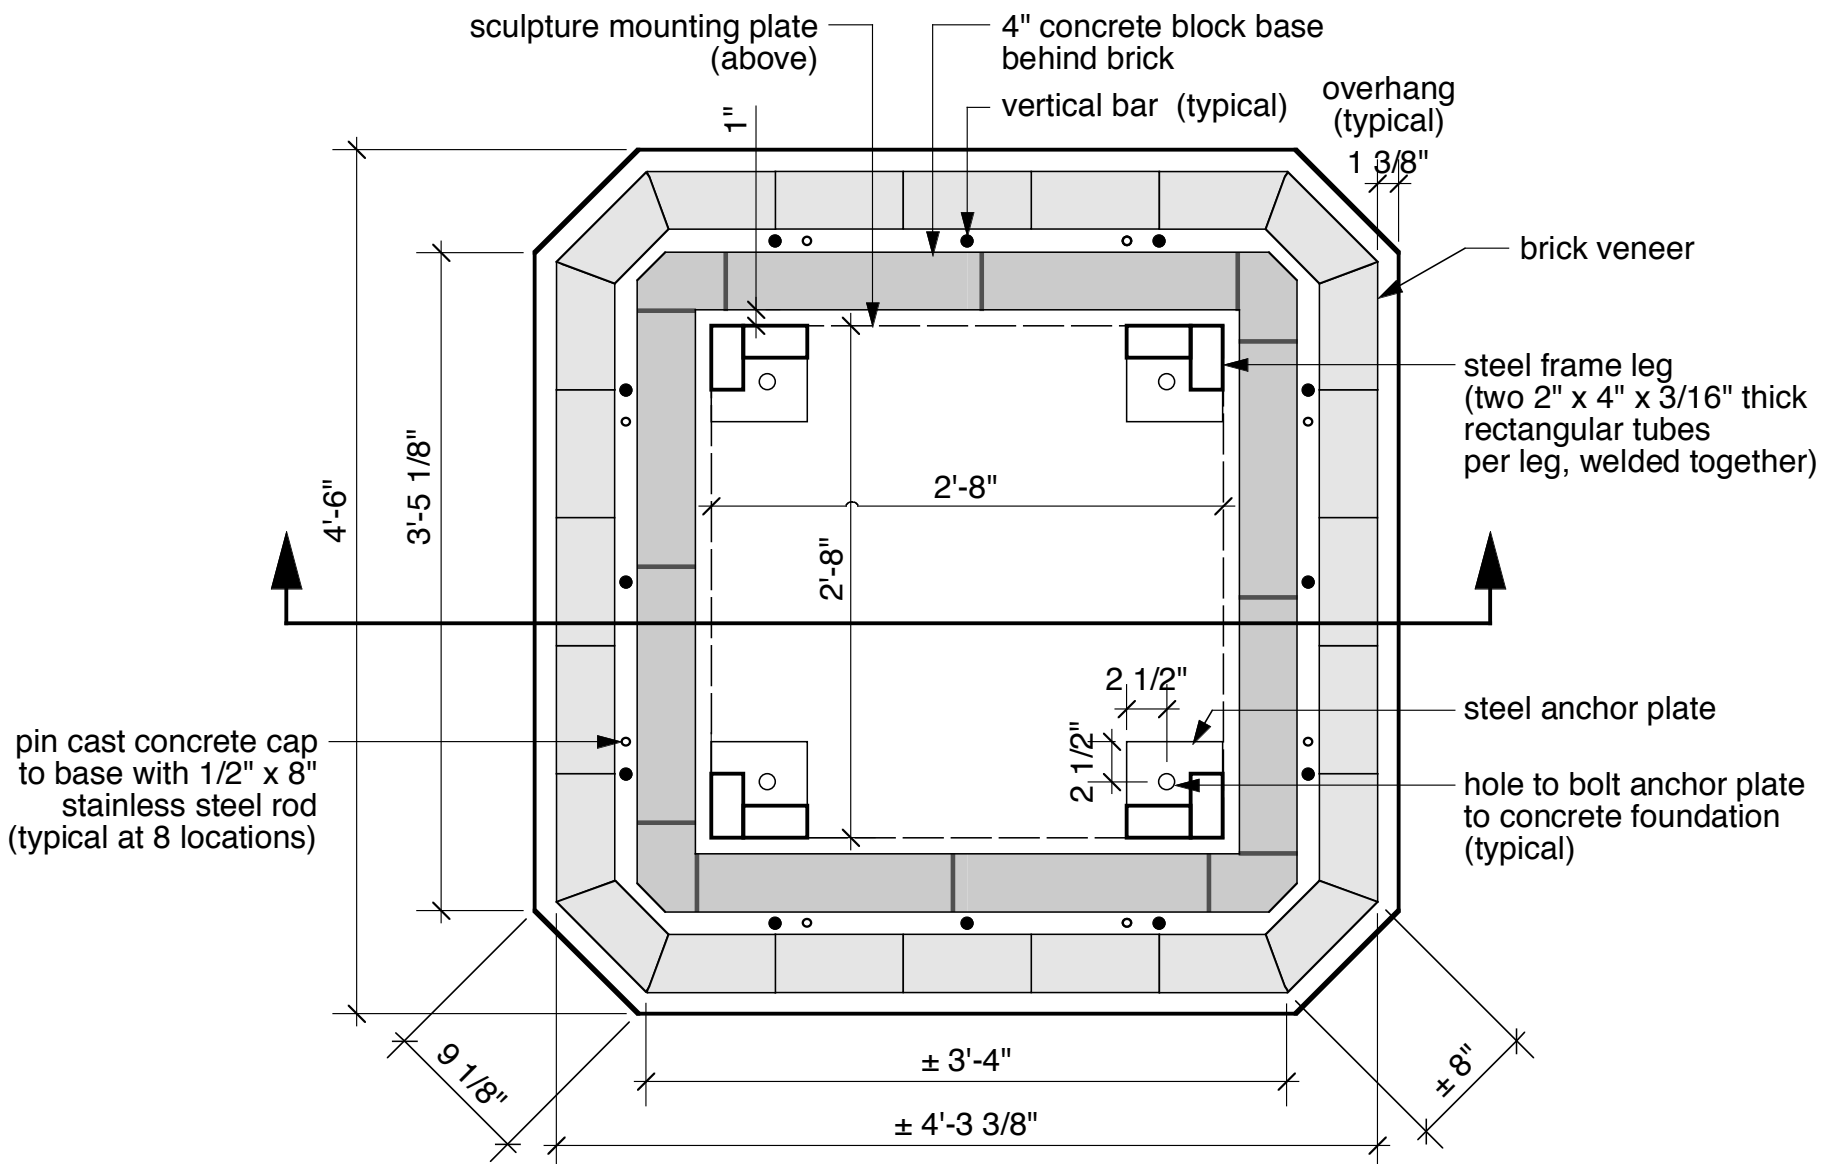

Section / Plan