


**Old Town Sculpture Bases
& Hardscape Improvements — Phase 3**

City of Wichita
Project number: 472-84879
OCA number: 794066

**Section / Plan
for Base Nominal 18" high & 5' square**

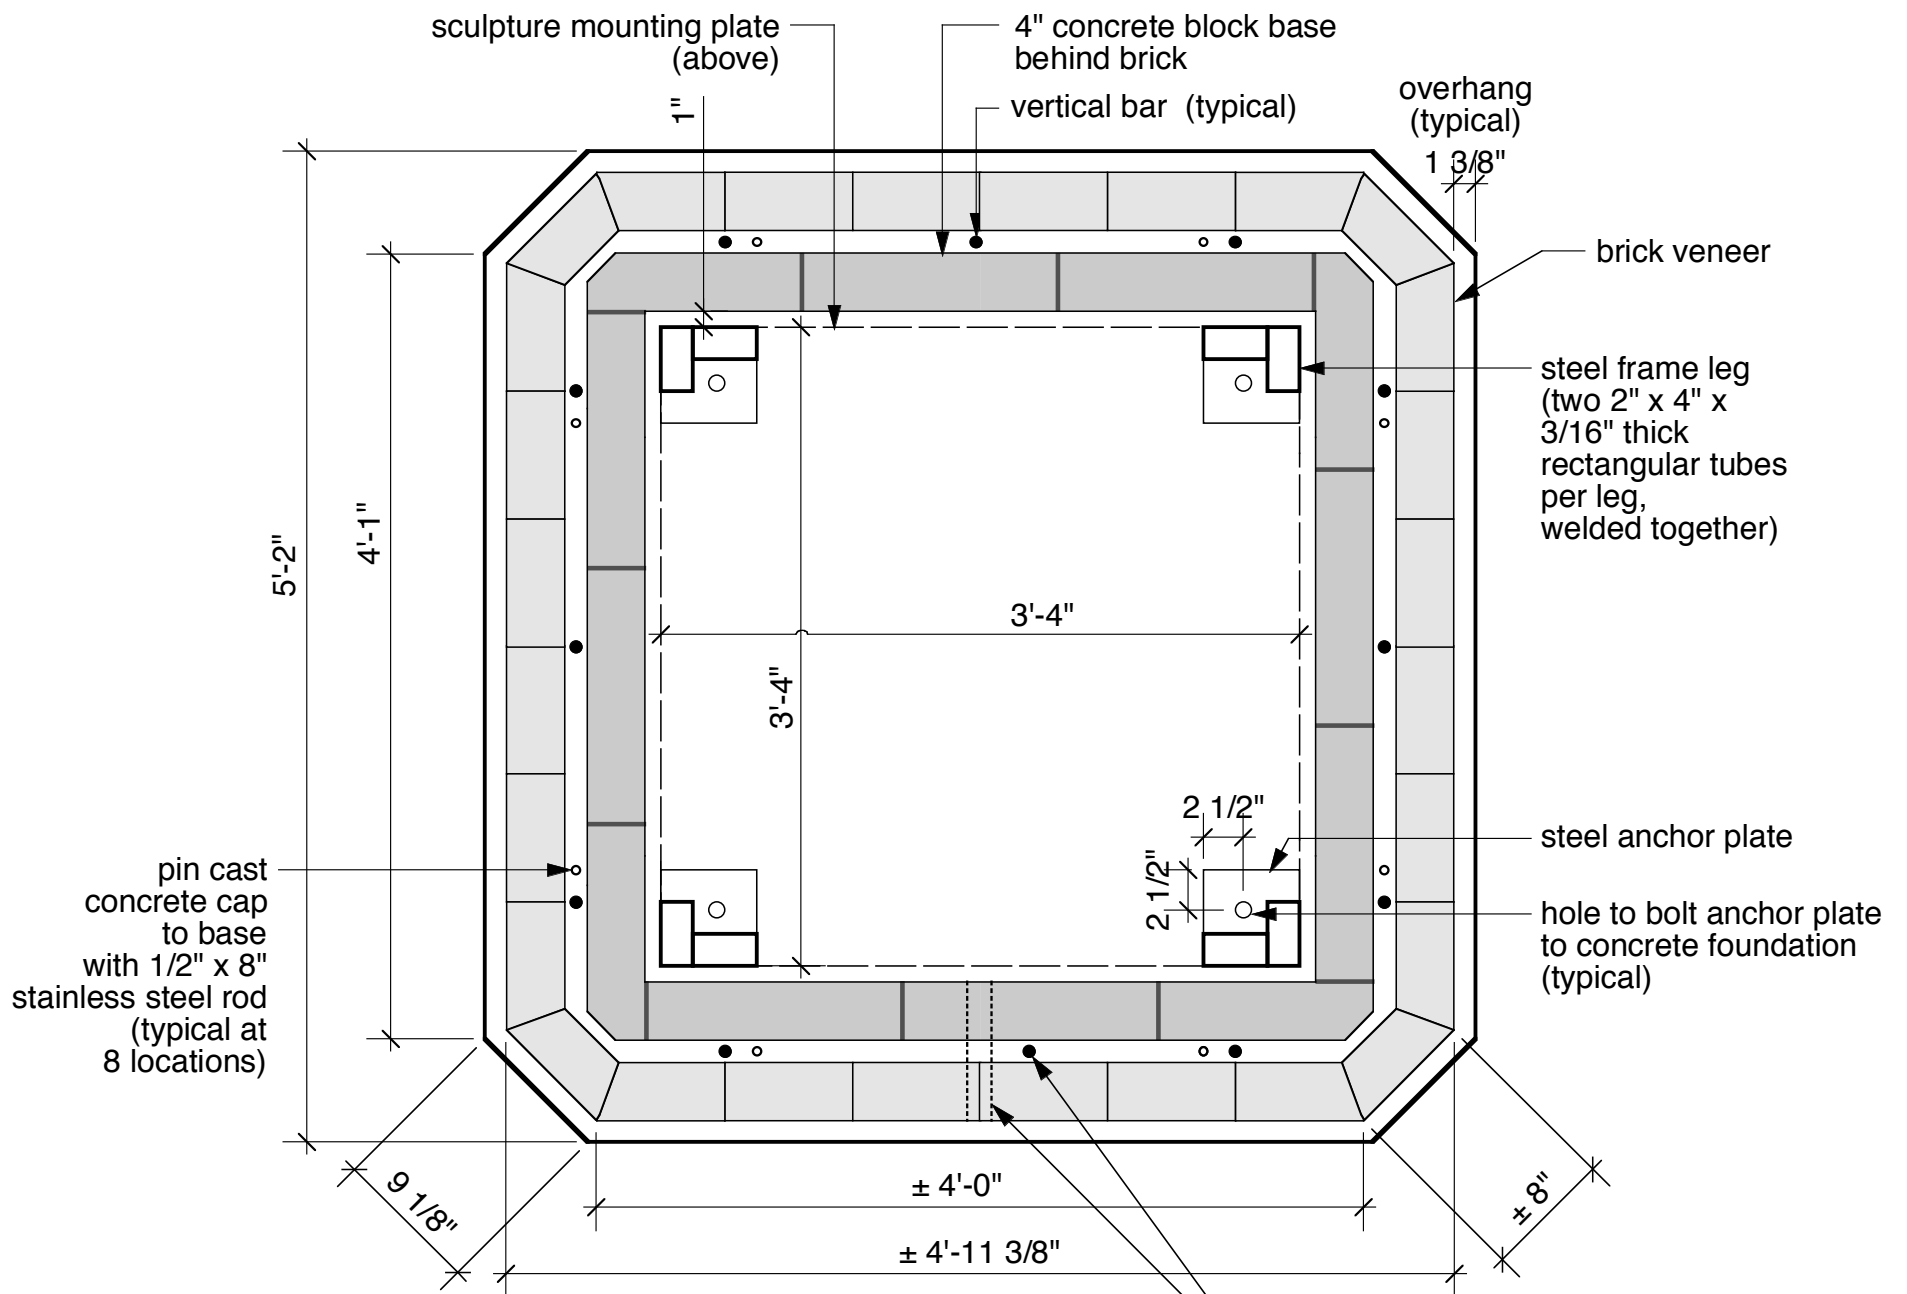

Section / Plan

- Weephole (below, at grade) to be centered on middle joint of bottom row of bricks.
- Offset reinforcing steel to be 2" minimum clear of weephole.
 - Mortar through weephole to seal...