

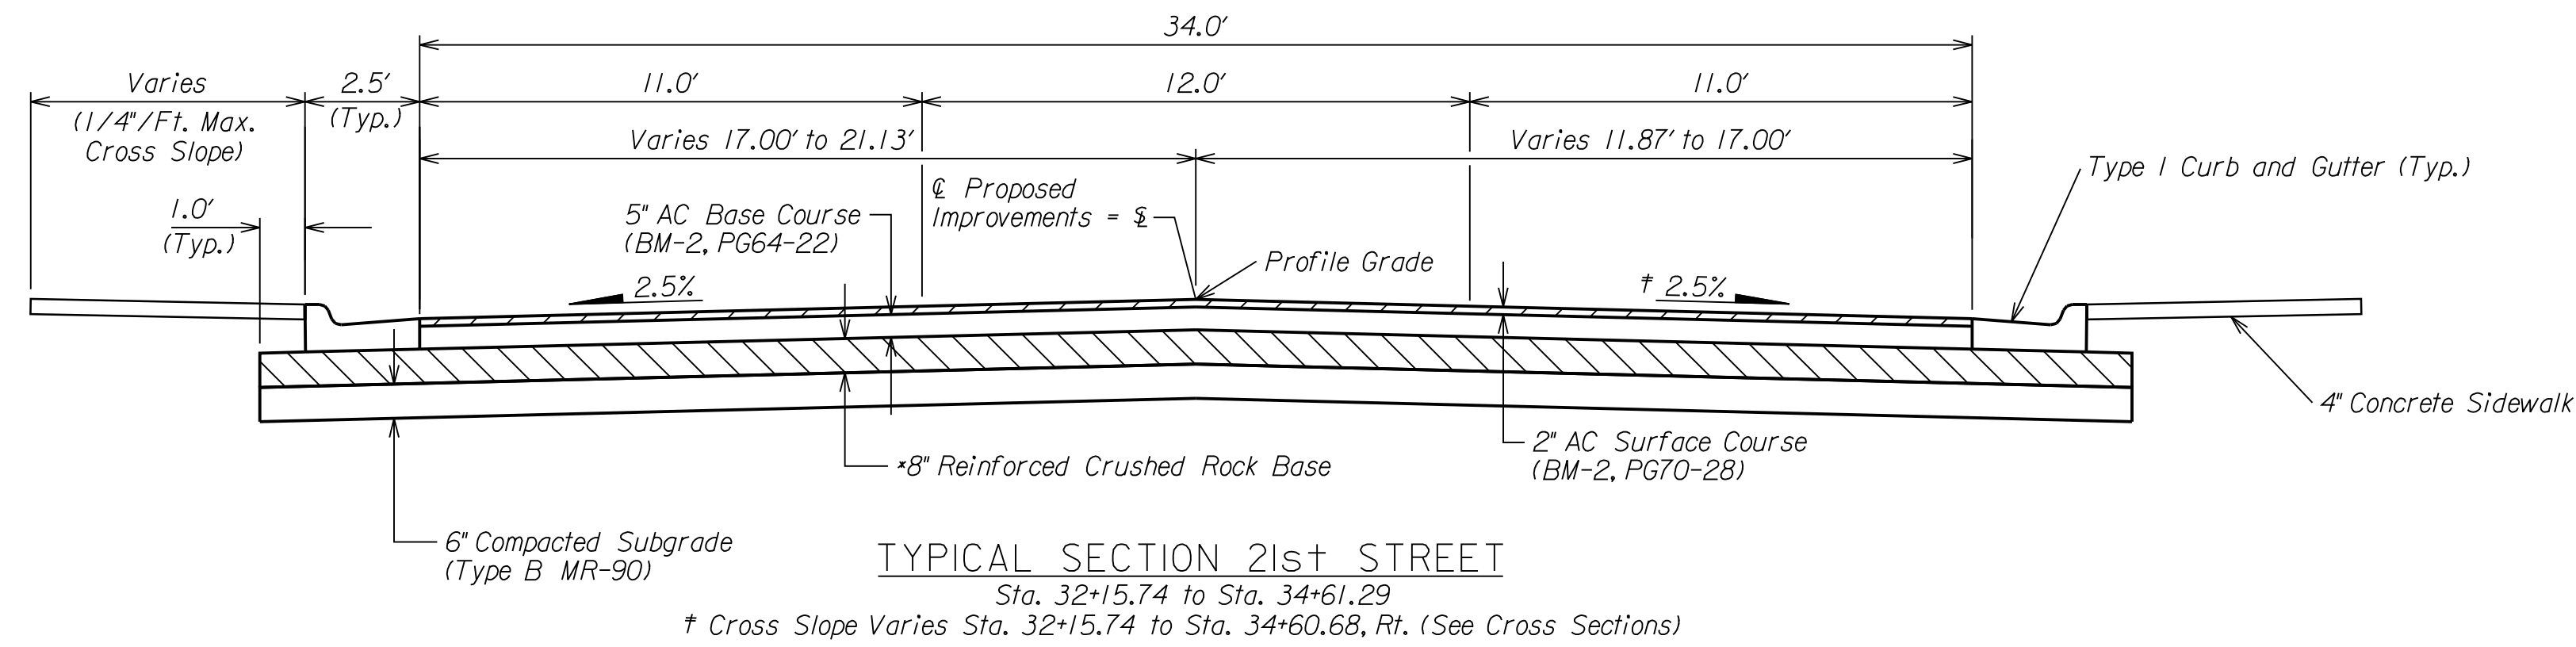
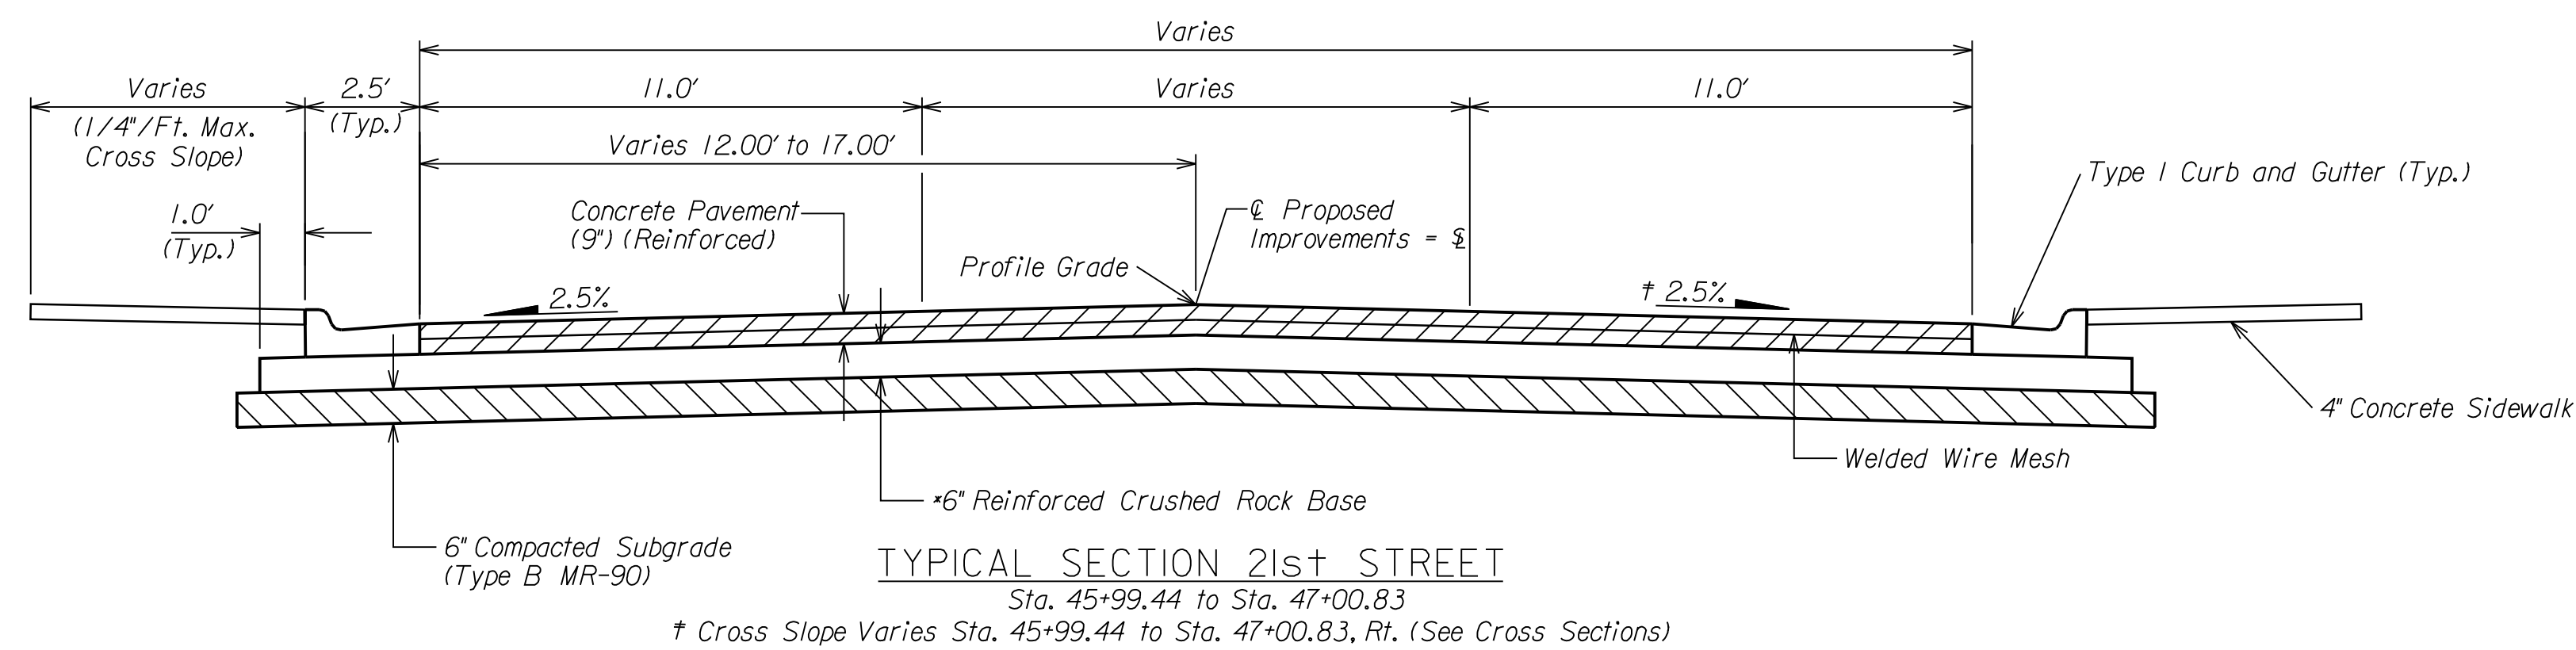


STATE	PROJECT NO.	YEAR	SHEET NO.	TOTAL SHEETS
KANSAS	472-84295	2010	4	194

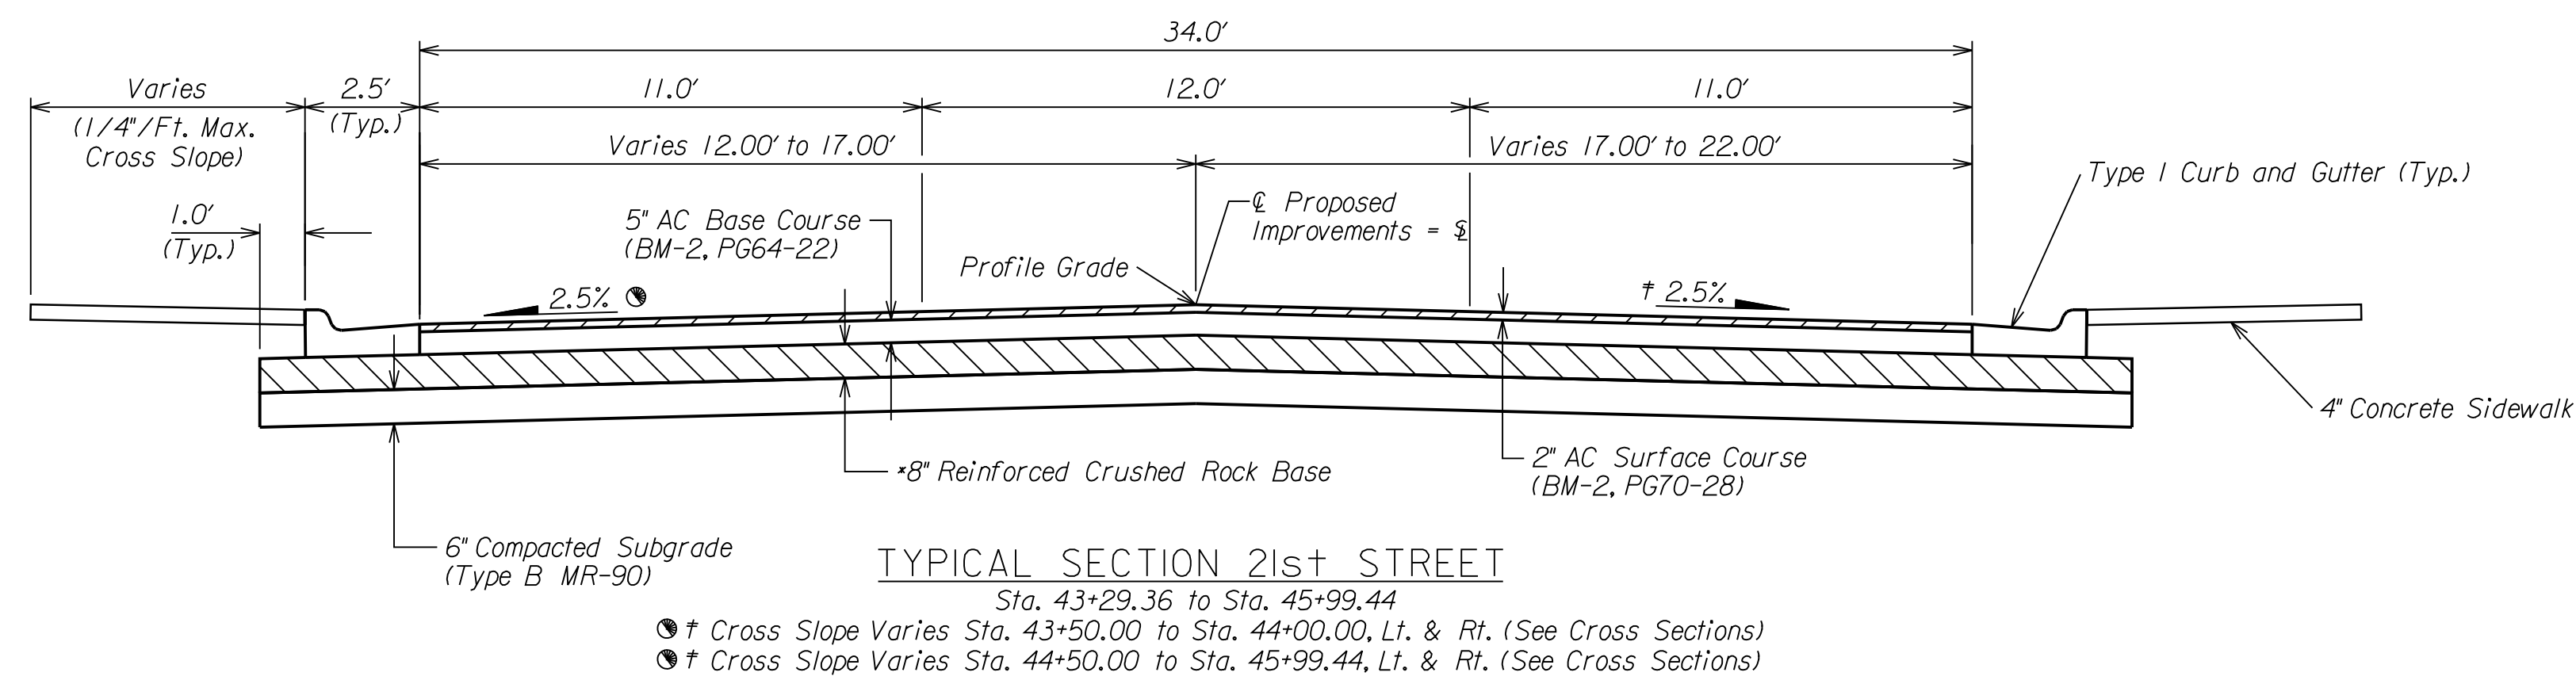

NOTE:
Contractor Shall See Streetscape Plans for all Items of Construction Beyond the Back of Curb and Brick Treatment for Median. See Shits. 22-40

*Reinforced Crushed Rock Base will be reinforced with Tensar BX1100 Geogrid, or Approved Equal. Geogrid is SUBSIDIARY to Reinforced Crushed Rock Base Bid Item.

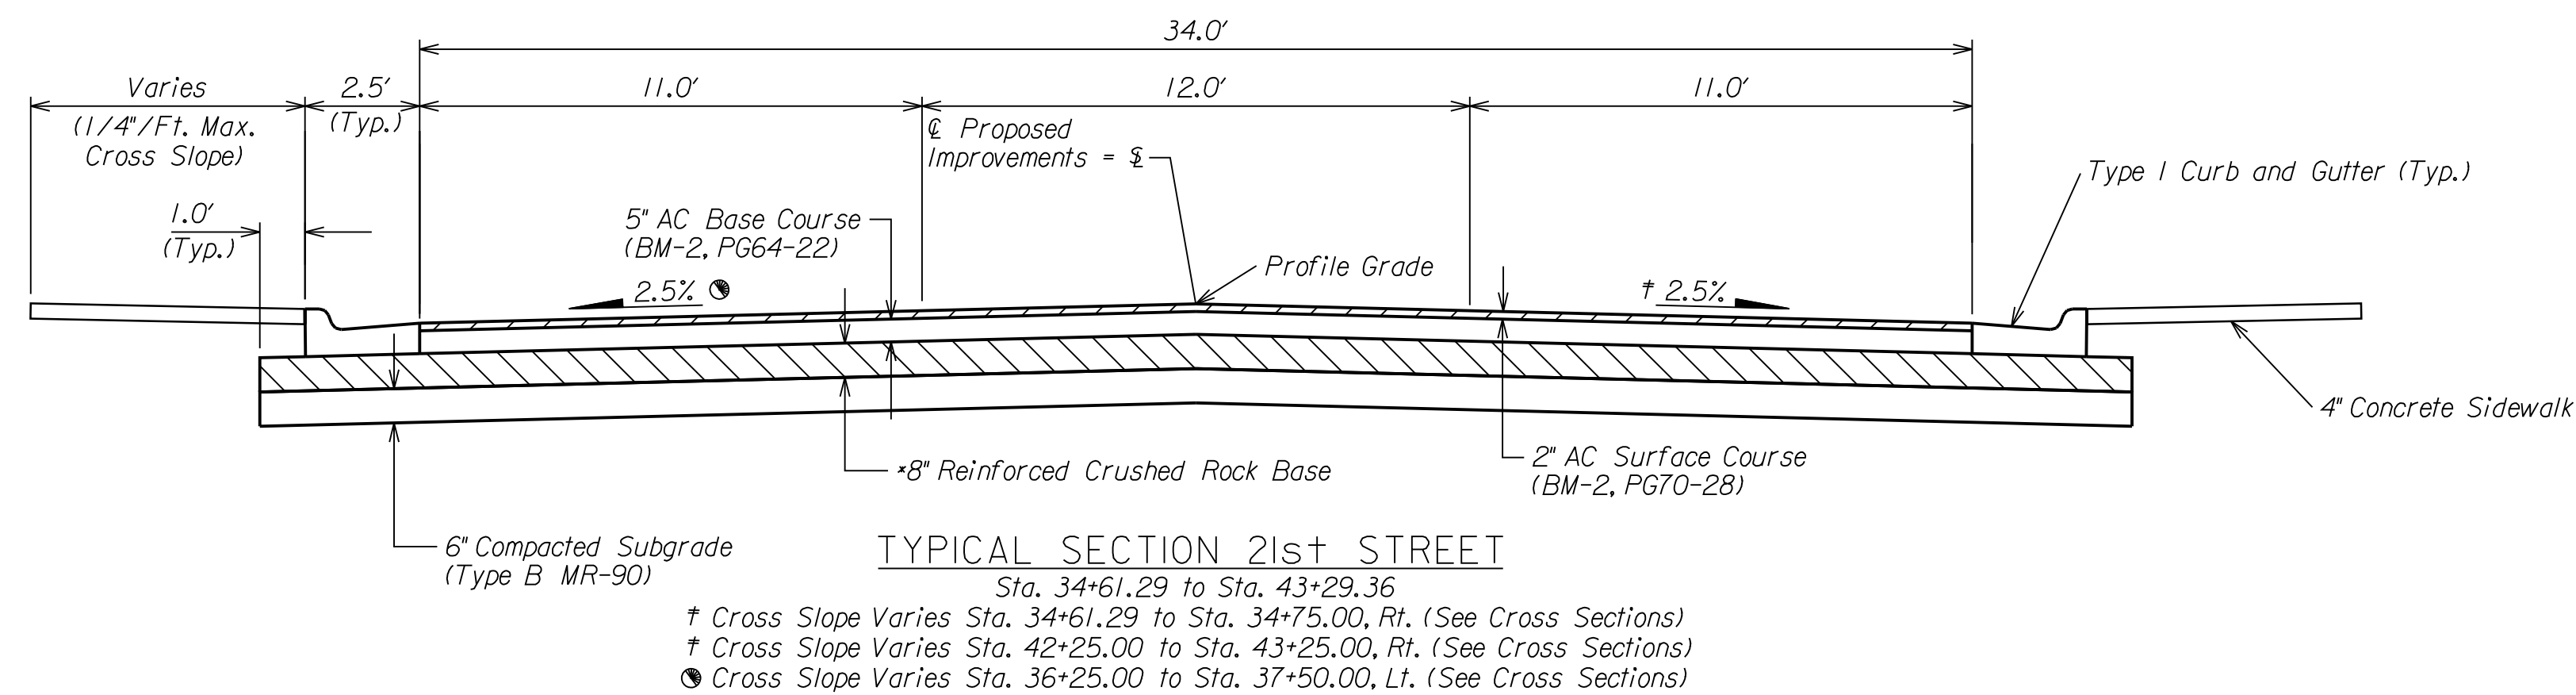

DATE	
BY	
REFERENCES NOTED	
REFERENCES CHECKED	

Plotted By: danavarrro Plotted: 1/8/2010
File: g:\W0510001\ROAD\001typ03.sht

CITY OF WICHITA 21ST STREET NORTH & BROADWAY AVENUE INTERSECTION TYPICAL SECTIONS 21st STREET WICHITA, KANSAS	
DESIGNED	DRAWN
M.D.B.	D.A.N.
CHECKED	DATE:
B.A.L.L.	1/8/2010

TranSystems