



STATE	PROJECT NO.	YEAR	SHEET NO.	TOTAL SHEETS
KANSAS	472-84295	2010	6	194

NOTE:
Contractor Shall See Streetscape Plans for all Items of Construction Beyond the Back of Curb and Brick Treatment for Median. See Shts. 22-40


*Reinforced Crushed Rock Base shall be reinforced with *Tensor BX1100 Geogrid*, or Approved Equal. Geogrid is *SUBSIDIARY* to Reinforced Crushed Rock Base Bid Item.

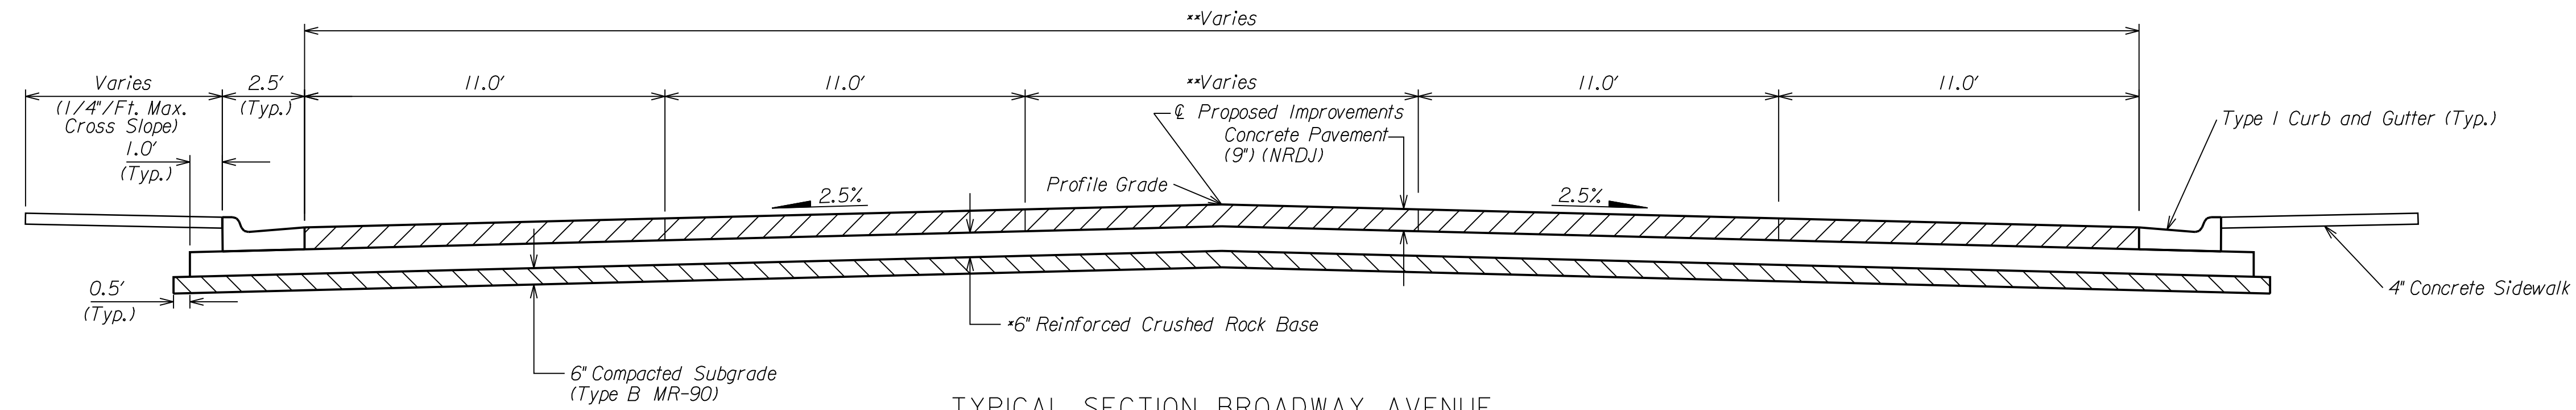

TYPICAL SECTION BROADWAY AVENUE
**Sta. 6+79.80 to Sta. 7+82.77 Varies 0' - 12'
Sta. 12+32.53 to Sta. 14+68.16 Varies 12' - 0'

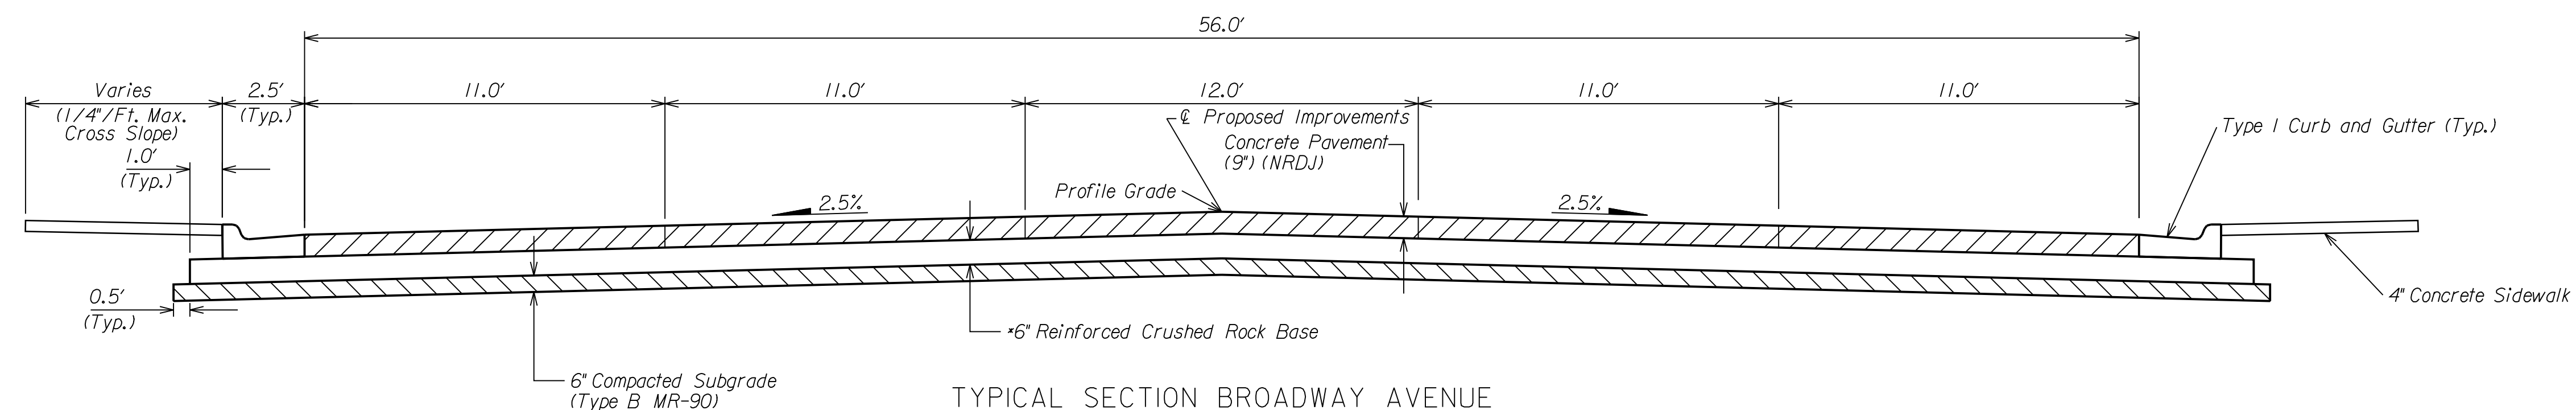

TYPICAL SECTION BROADWAY AVENUE
Sta. 7+82.77 to Sta. 9+40.78
Sta. 10+82.26 to Sta. 12+32.53

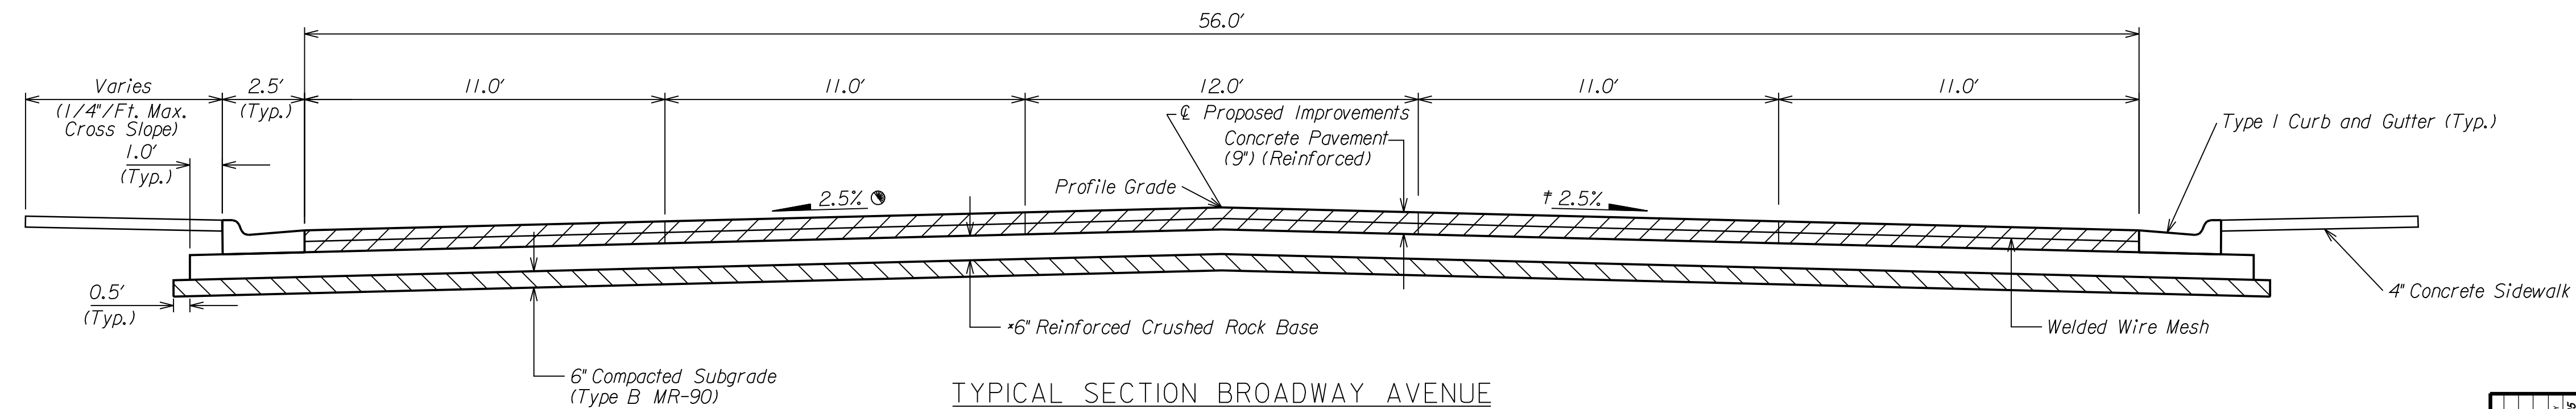

TYPICAL SECTION BROADWAY AVENUE
Sta. 9+40.78 to Sta. 10+82.26
*† Cross Slope Varies Sta. 9+40.78 to Sta. 10+82.26, Lt. & Rt. (See Cross Sections)

DATE	
BY	
REFERENCES NOTED	
REFERENCES CHECKED	

Plotted By: danavarr
Plotted: 1/8/2010
File: g:\W05\0001\ROAD\001typ02.sht

CITY OF WICHITA 21ST STREET NORTH & BROADWAY AVENUE INTERSECTION	
TYPICAL SECTIONS BROADWAY AVENUE	
WICHITA, KANSAS	
DESIGNED	DRAWN
M.D.B.	D.A.N.
CHECKED	DATE:
B.A.L.	1/8/2010

TranSystems