



STATE	PROJECT NO.	YEAR	SHEET NO.	TOTAL SHEETS
KANSAS	472-84295	2010	28	194


DATE	
BY	
REFERENCES NOTED	
REFERENCES CHECKED	

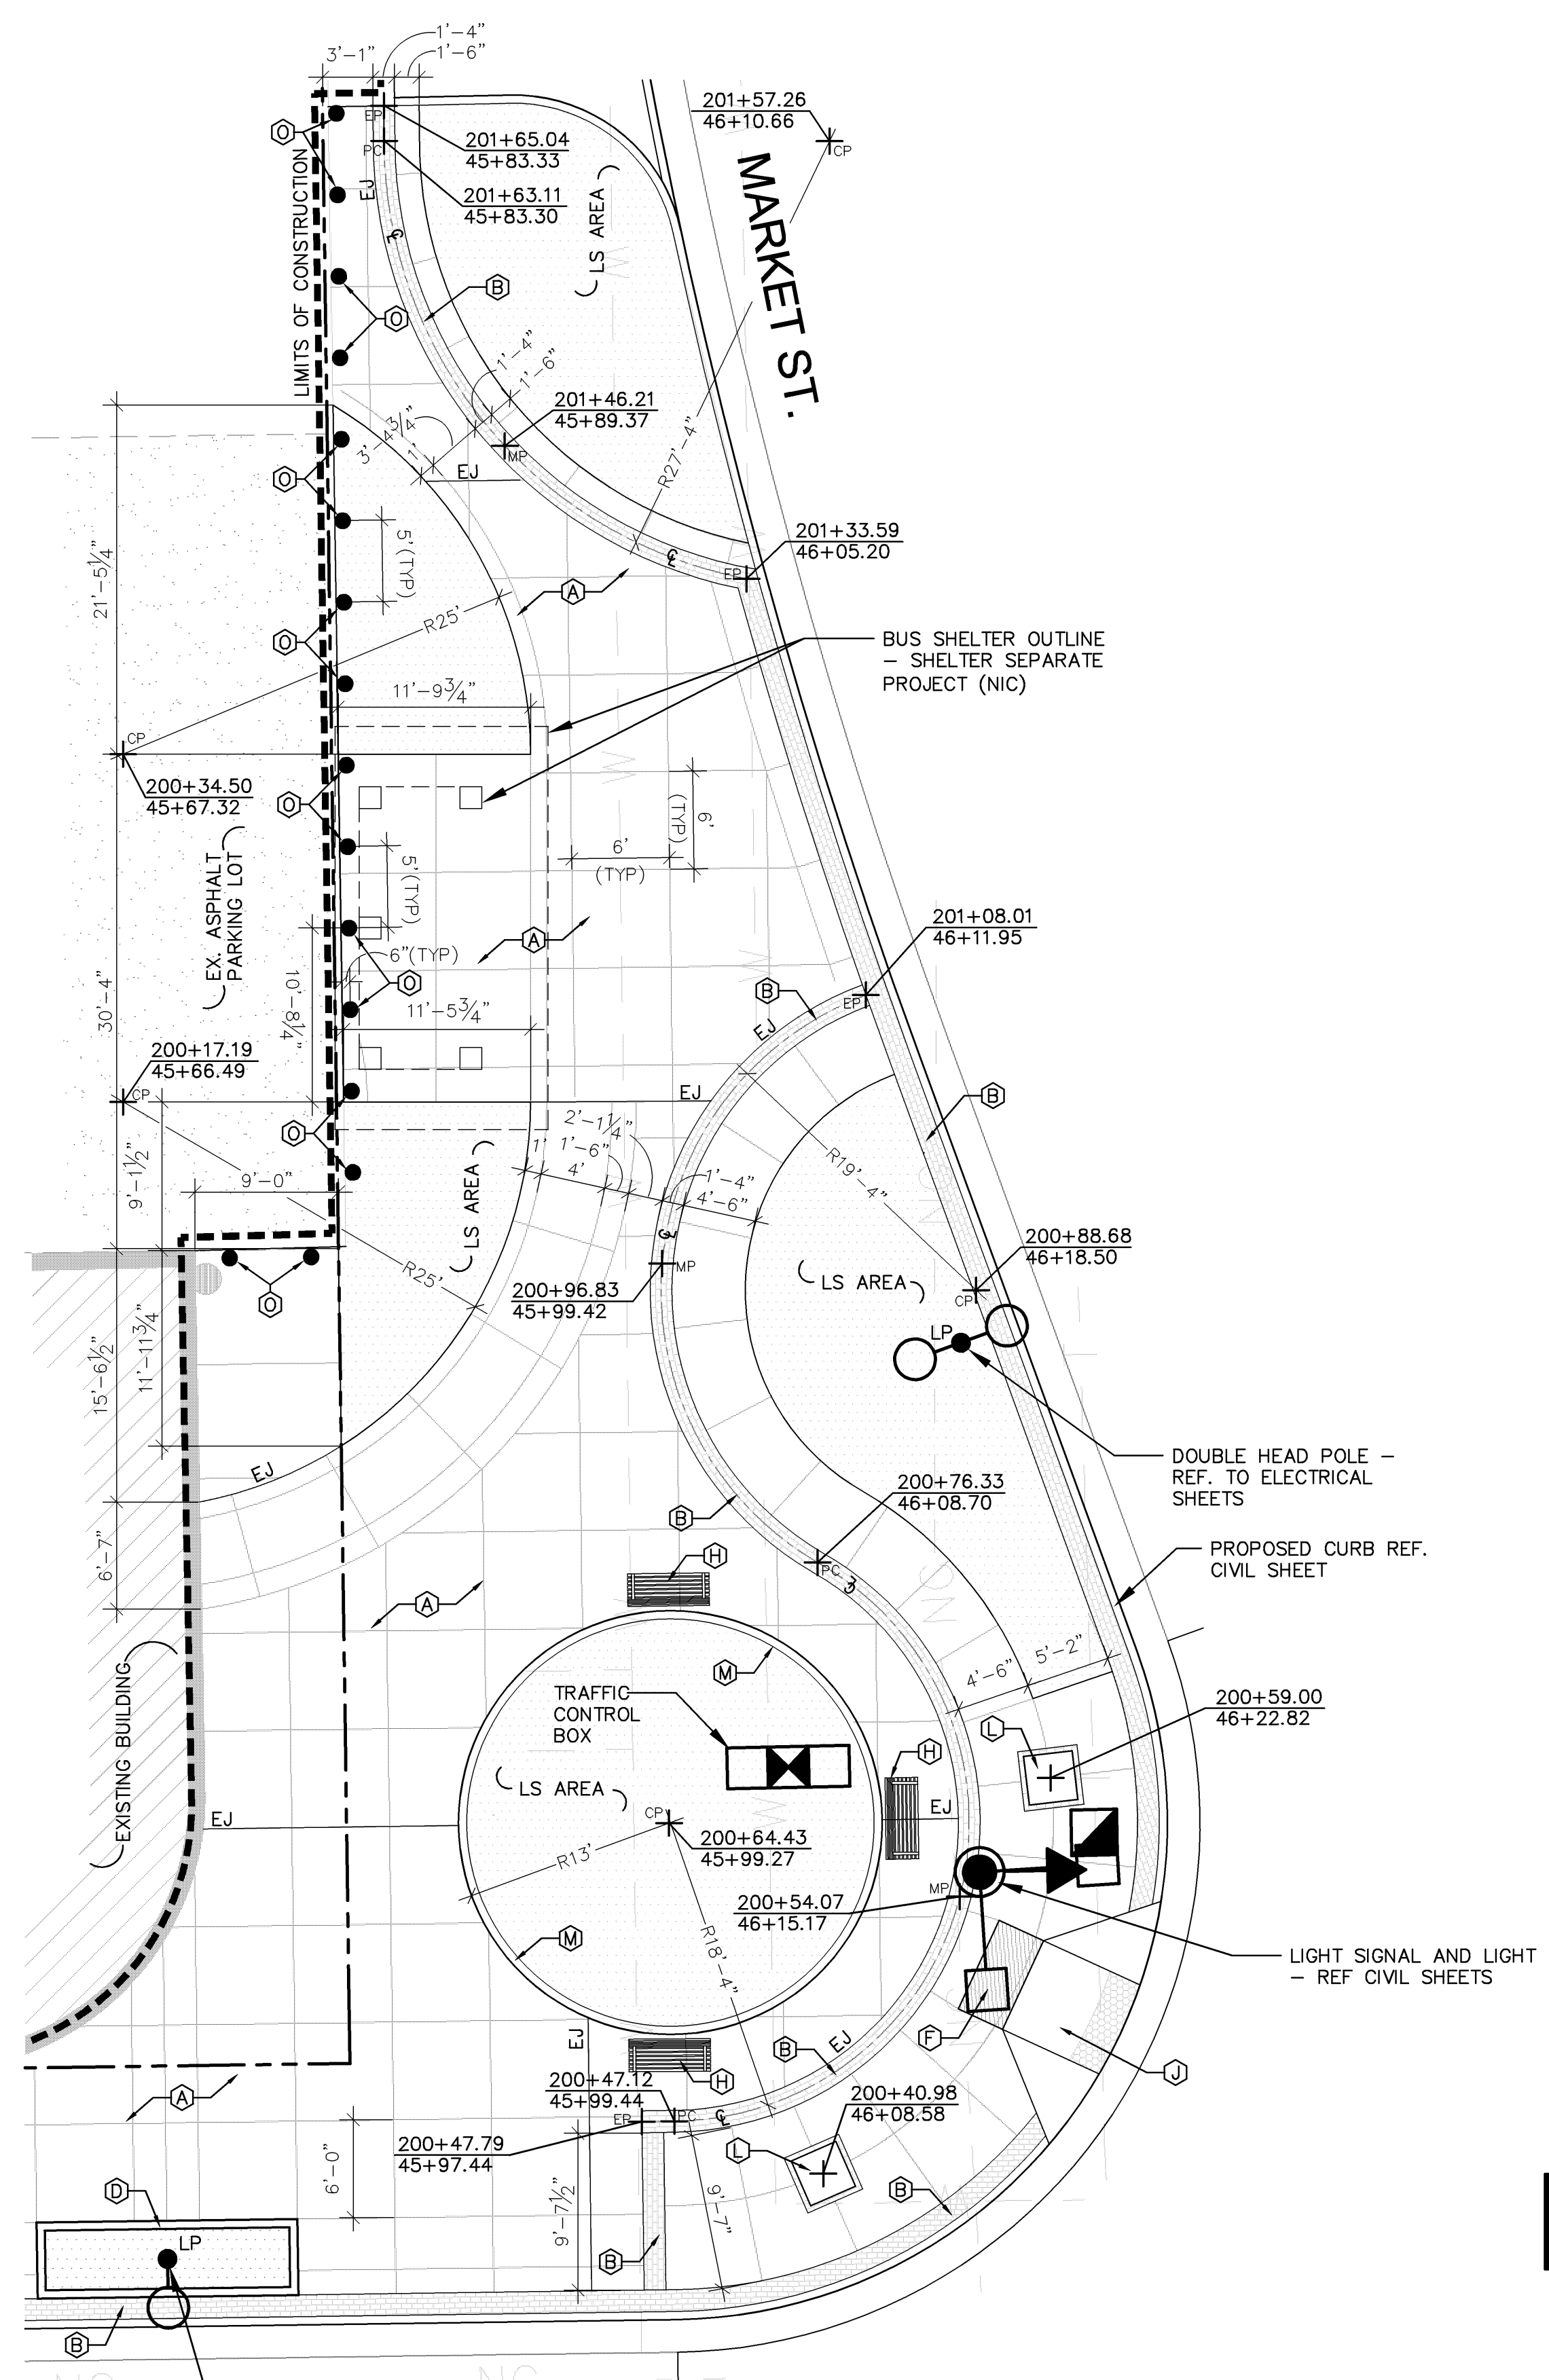


A 21ST STREETScape IMPROVEMENT PLAN
 NORTH-WEST CORNER 21ST STREET & MARKET
 1/8" = 1'-0"

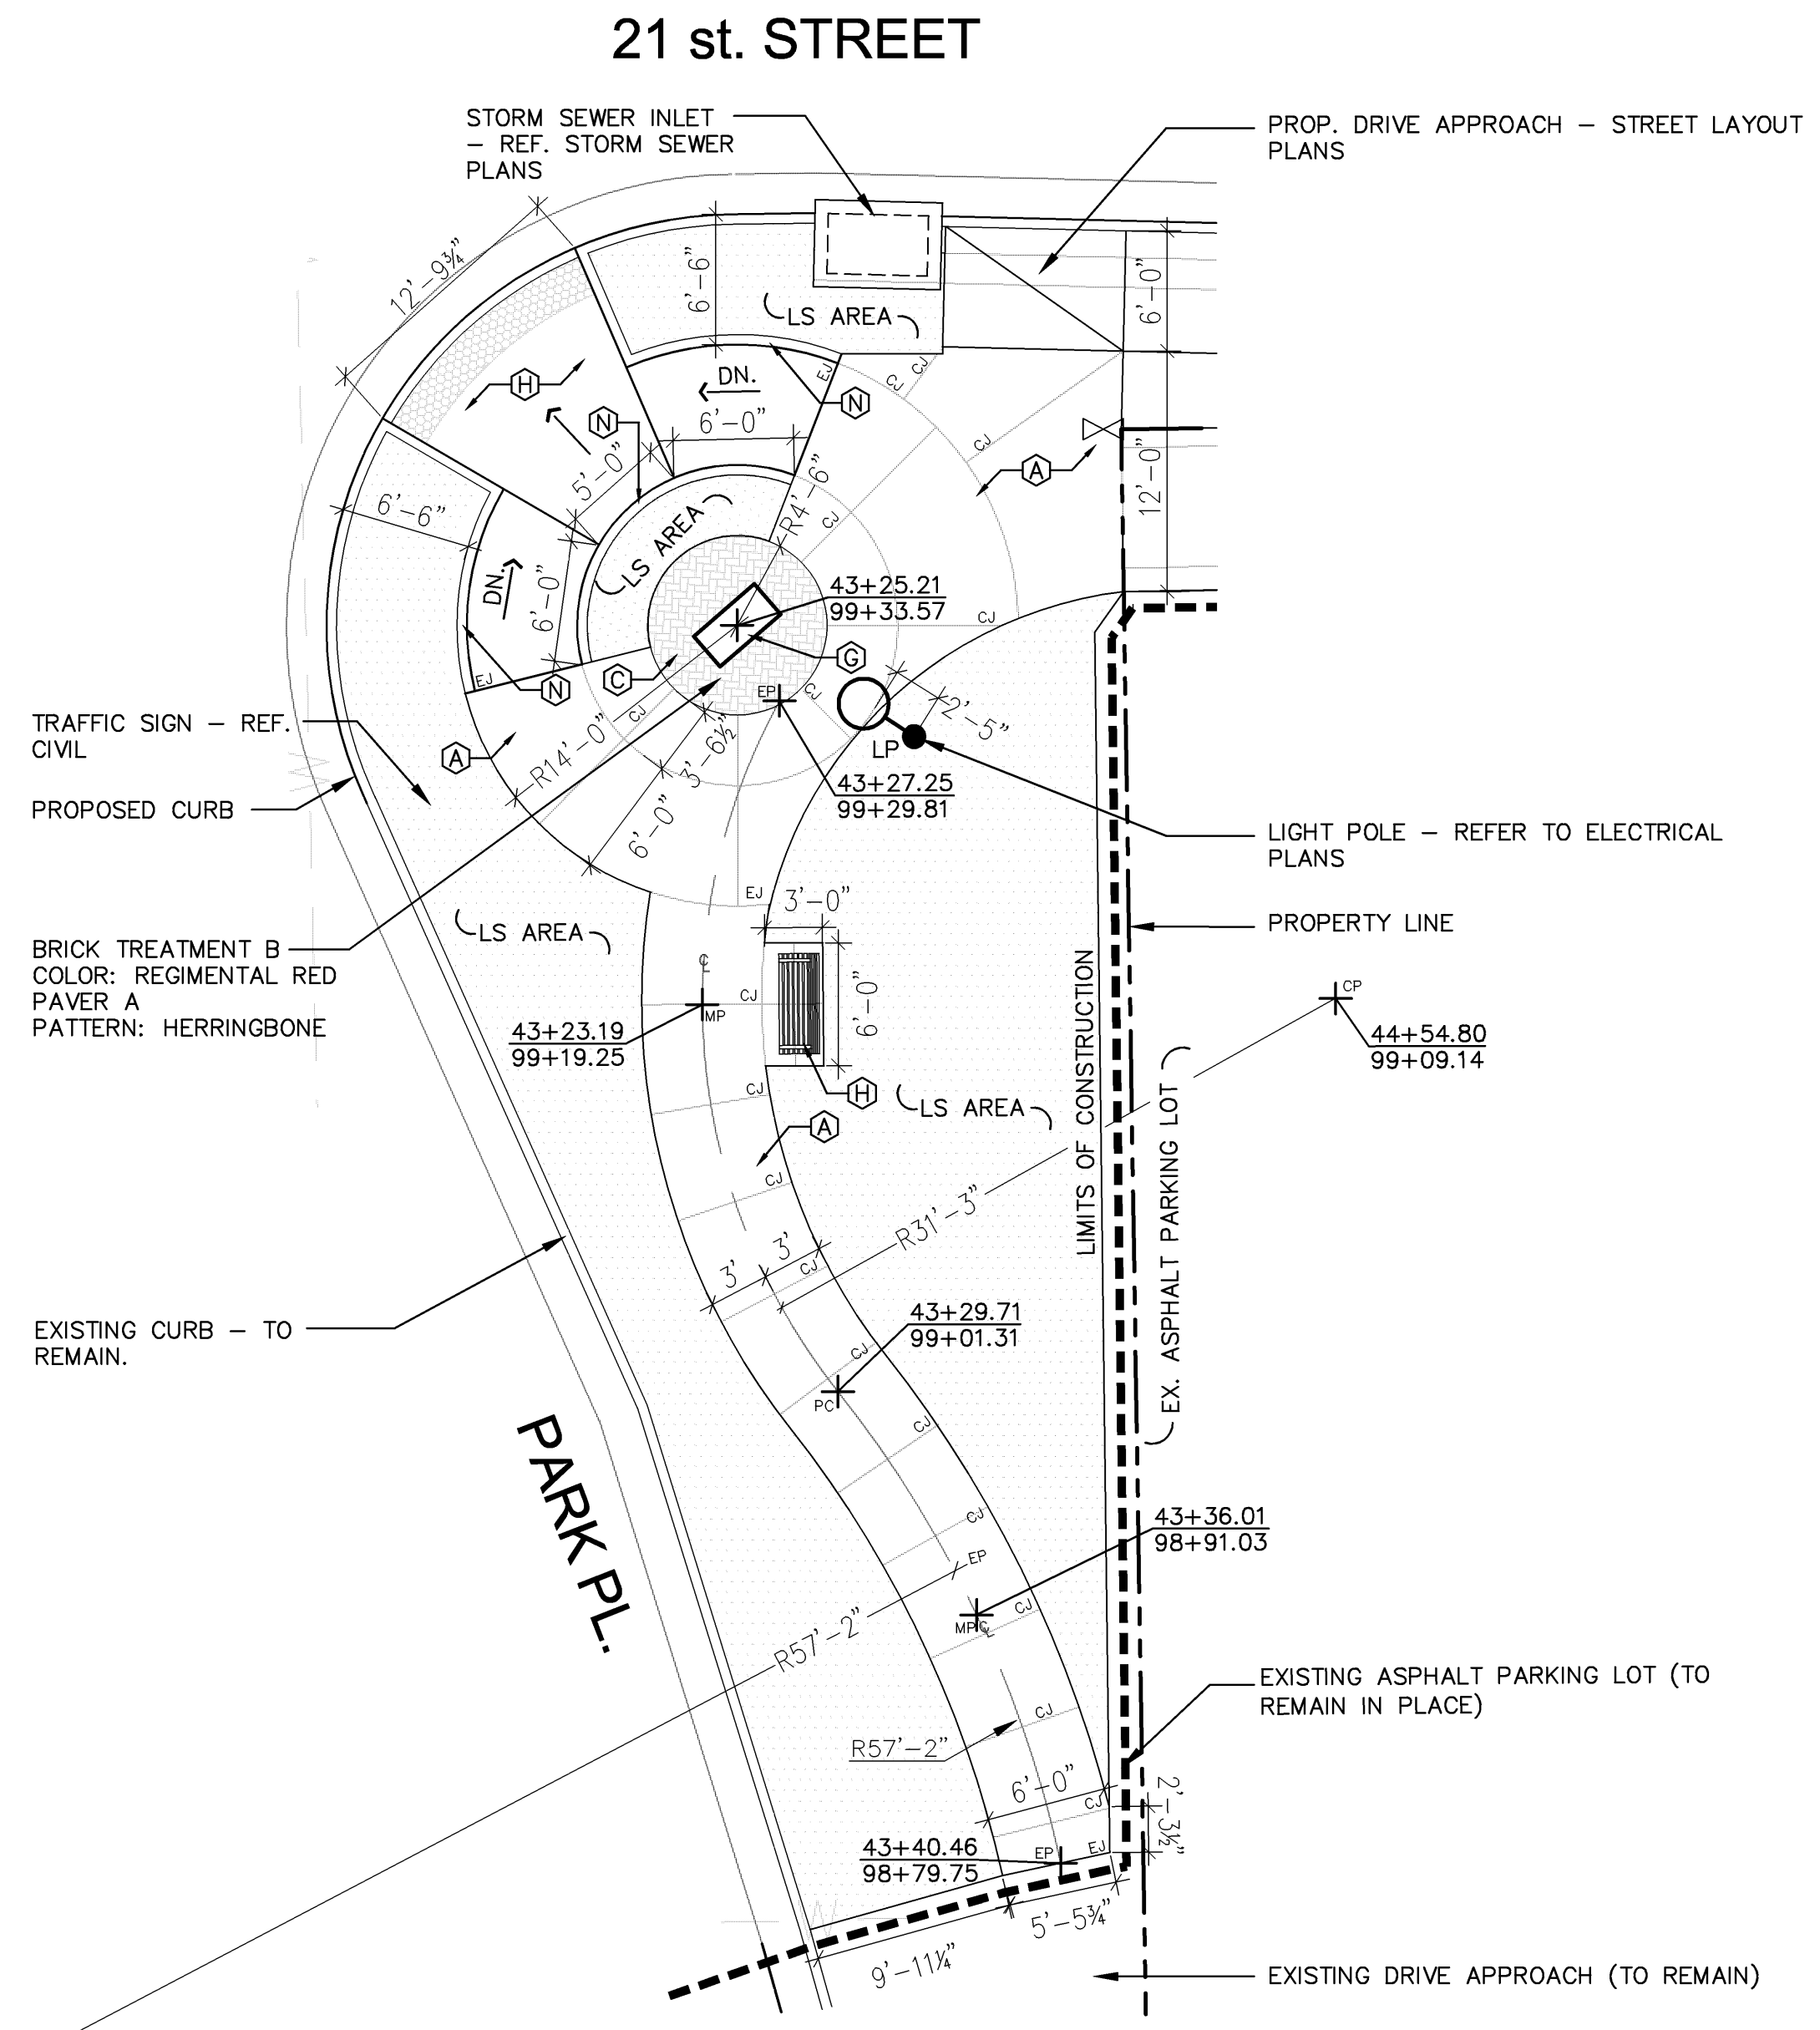

B PARK PL. & 21ST STREET ENLARGED PLAN
 NOTE: REFER TO SHEET 122 FOR CONCRETE & CLAY PAVER QUANTITIES.
 1/8" = 1'-0"

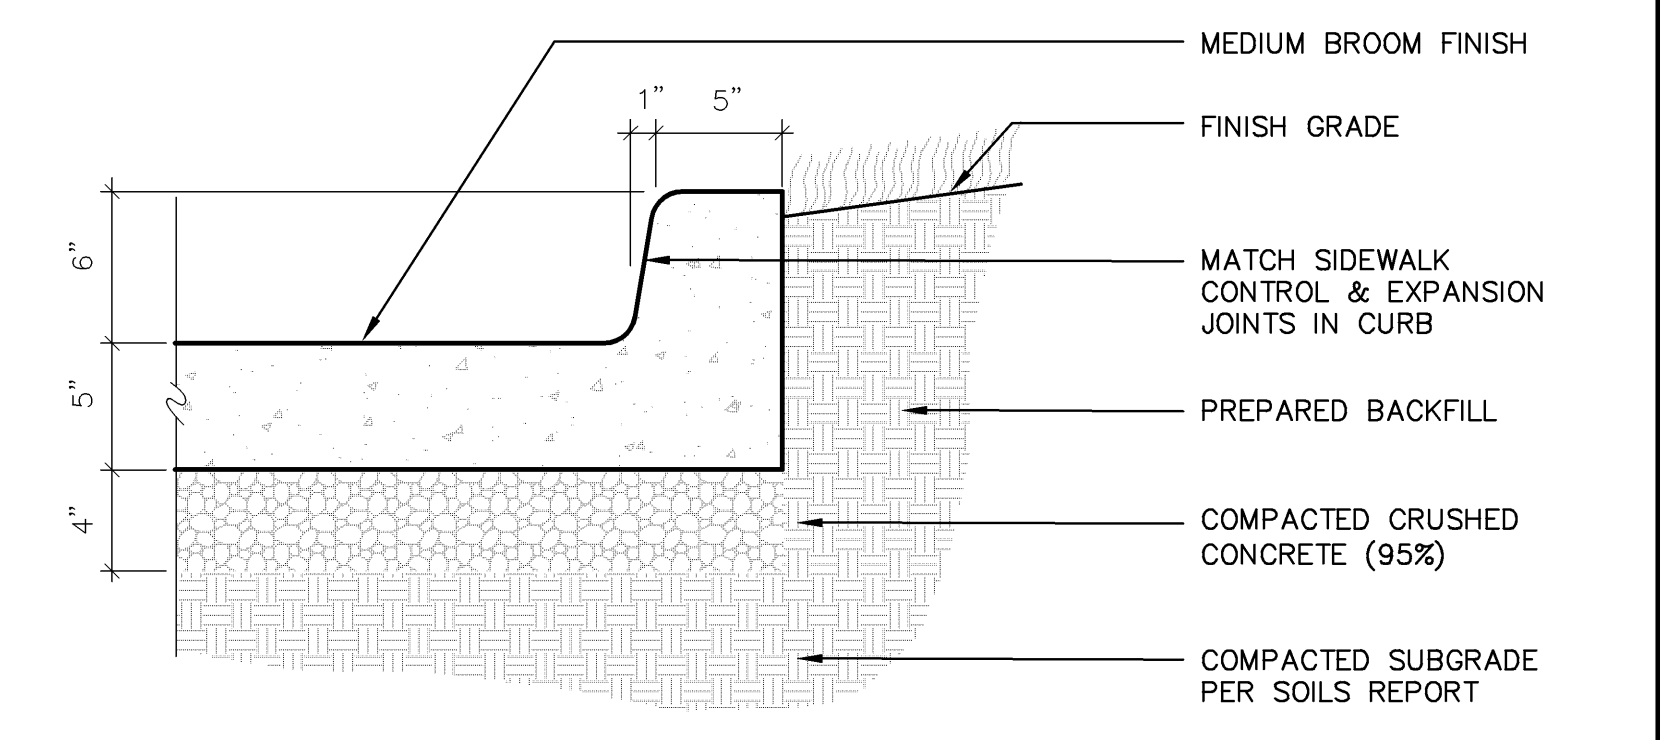

1 6" INTEGRAL CONCRETE CURB
 1 1/2" = 1'-0"

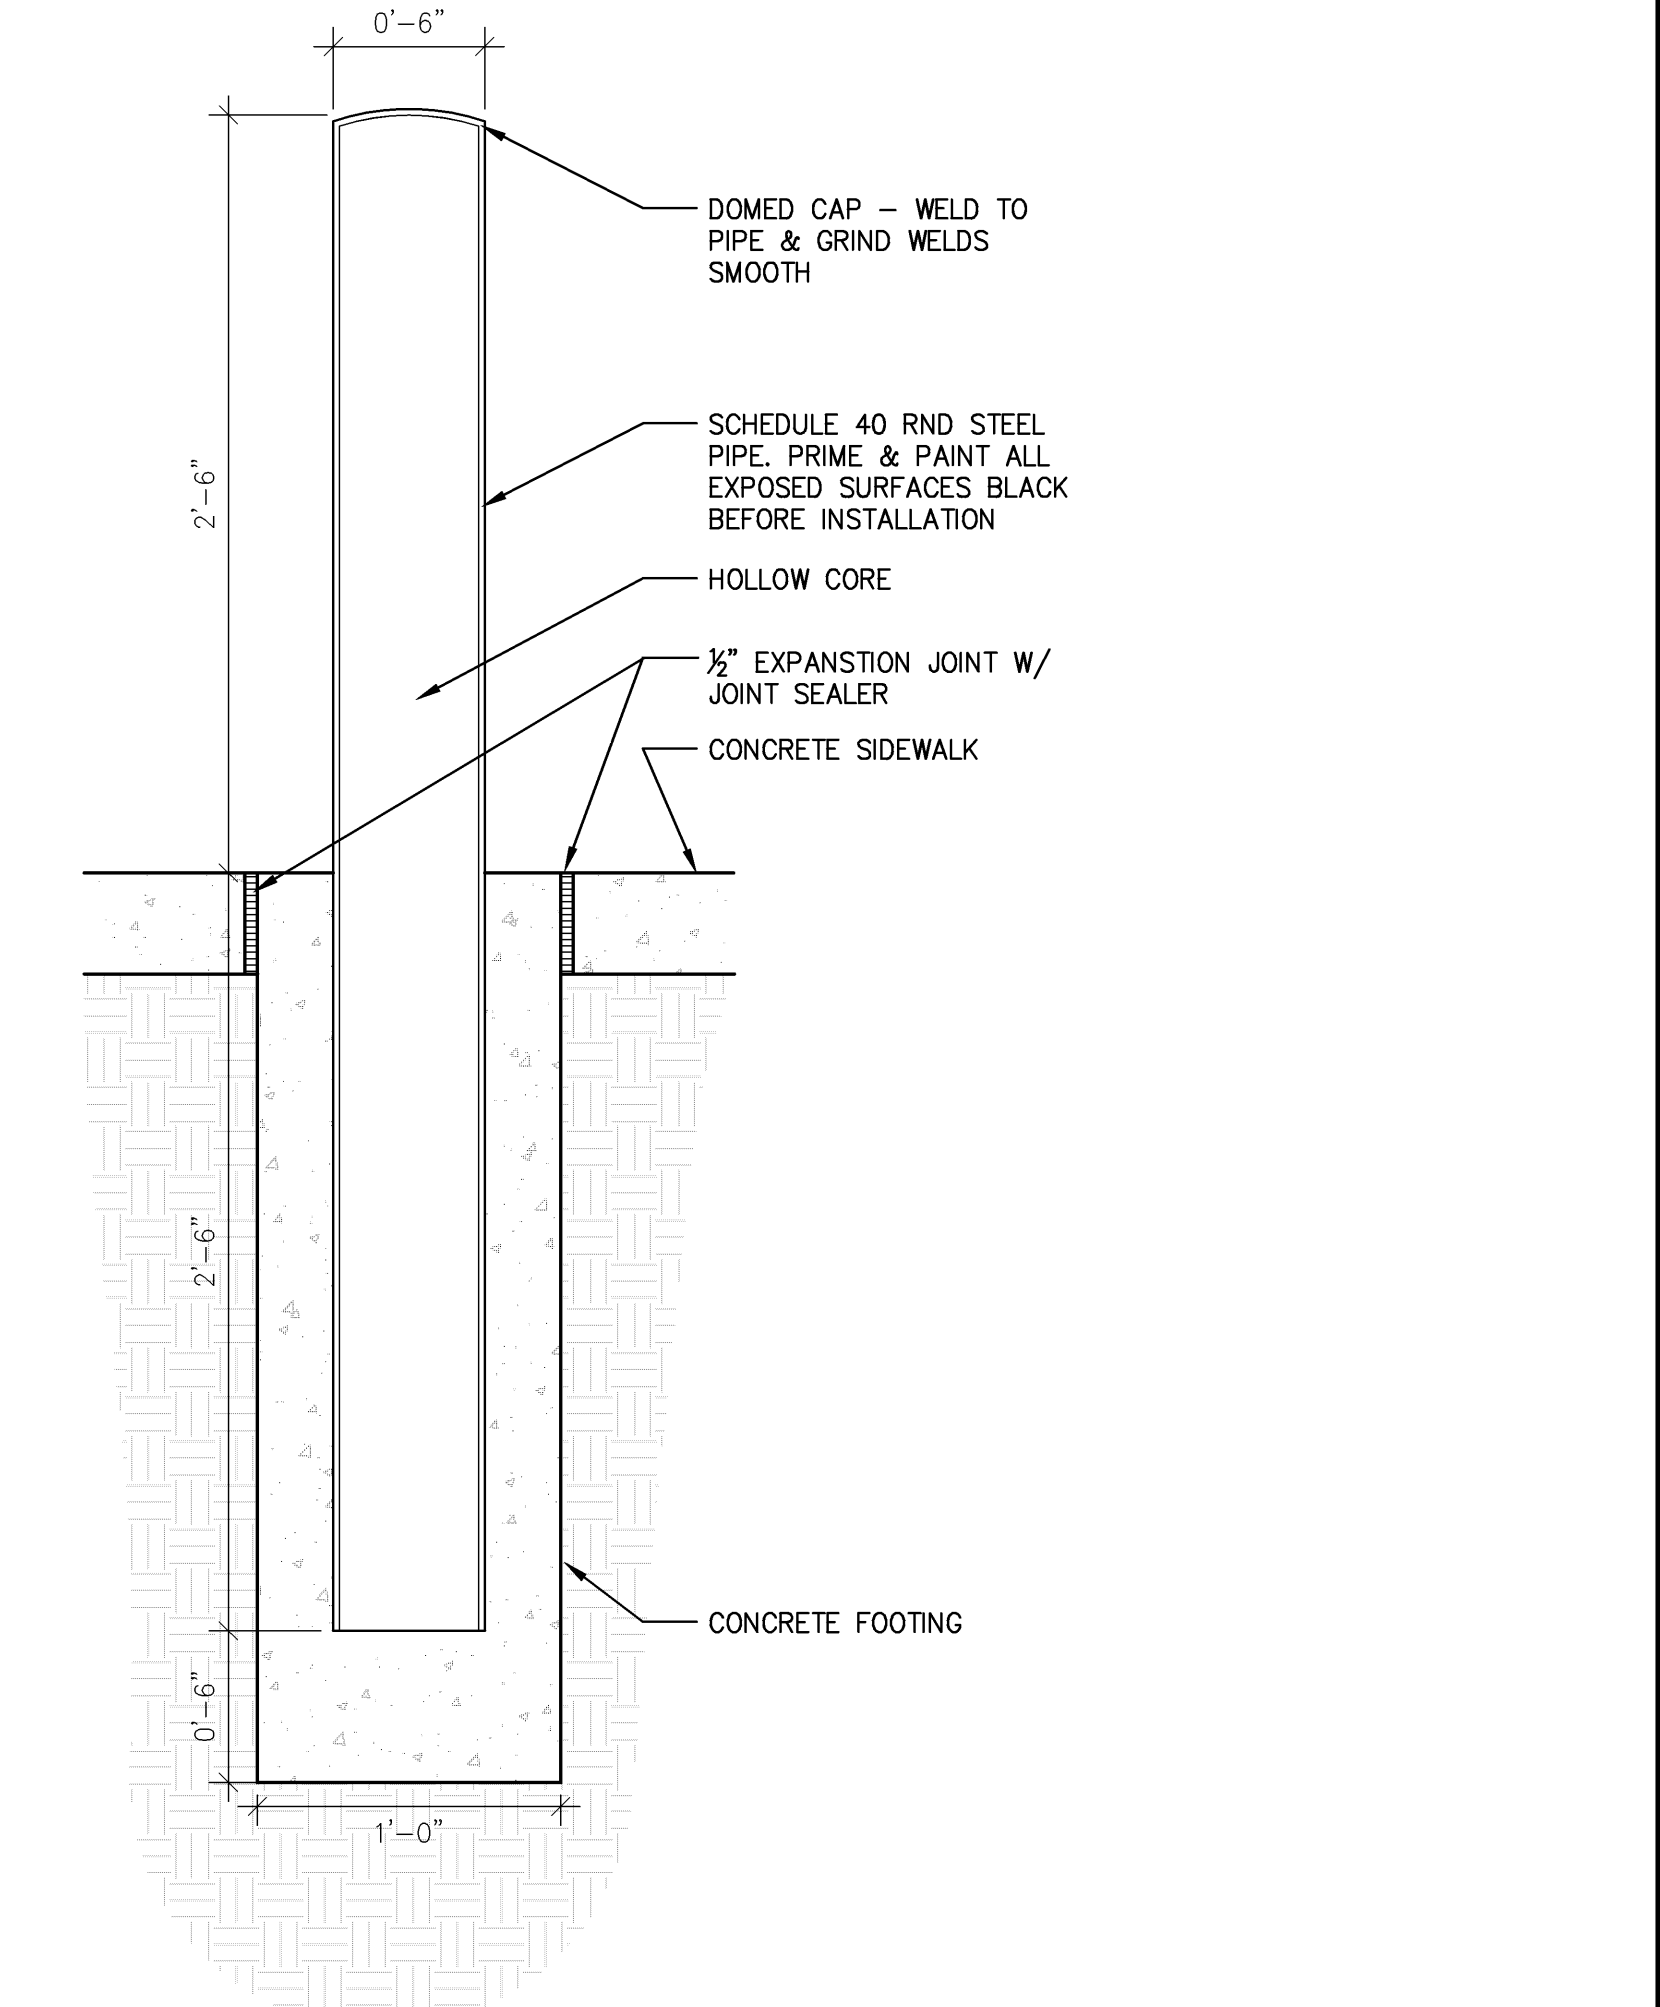

2 6" STEEL BOLLARD
 1 1/2" = 1'-0"

REFERENCE	DETAIL	DETAIL REFERENCE	DETAIL	DETAIL REFERENCE
(A)	4" PLAIN CONCRETE SIDEWALK	1,2/34, 7/35	(N)	2" INTEGRAL CONCRETE CURB
(B)	16" CLAY PAVER BAND	B,C,F/30	(M)	6" INTEGRAL CONCRETE CURB
(C)	PAVERS ON CONCRETE	C/30	(O)	6" STEEL BOLLARD
(D)	LIGHT POLE PLANTER	1/35	(P)	PAVER ISLAND
(E)	TREE WELL PLANTER	7/34		
(F)	PRIMARY CAST STONE PANEL	5/34		
(G)	DISTRICT MONUMENT	6/34		
(H)	BENCH	3/35		
(I)	BENCH BACKLESS	3/35 4/35		
(J)	BIKE RACK	5/35		
(K)	ADA ACCESS RAMP	SHEETS 31,32,33		
(L)	CROSSWALK PAVER PATTERN	A,E/30		
(M)	SECONDARY CAST STONE PANEL	4/34		

LAW/KINGDON, INC.
 ARCHITECTS, ENGINEERS, PLANNERS & LANDSCAPE ARCHITECTS

CITY OF WICHITA
 21ST STREET NORTH & BROADWAY AVENUE INTERSECTION
 SITE ARCHITECTURAL ENLARGED
 WICHITA, KANSAS

TranSystems

DESIGNED	J.A.B./W.A.W	DRAWN	W.A.W
CHECKED	J.A.B	DATE	01-11-2010