
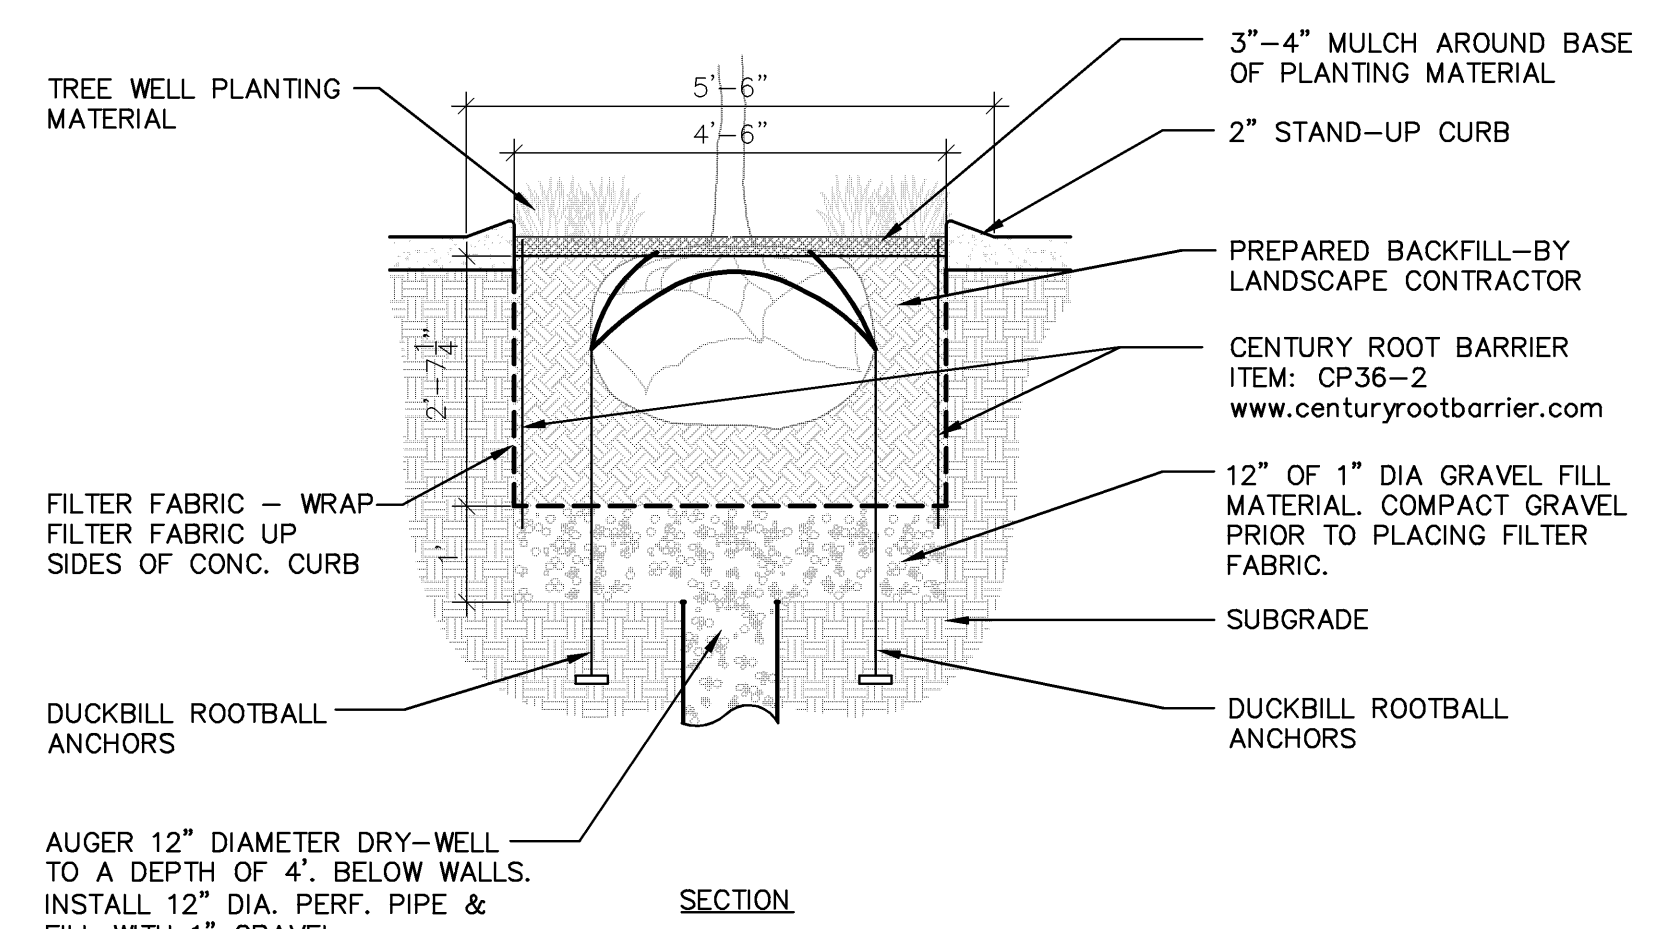


BOTANICAL	COMMON	CONT
Calamagrostis brachytricha	Korean Feather Reed Grass	1 gal
Pennisetum alopecuroides 'Karlay Rose'	Fountain Grass	1 gal

BOTANICAL	COMMON	CONT
Nepeta x faassenii 'Walkers Low'	Walkers Low Catmint	1 gal @ 12" oc

1 LIGHT POLE TYPICAL PLANTING

1/2" = 1'-0"

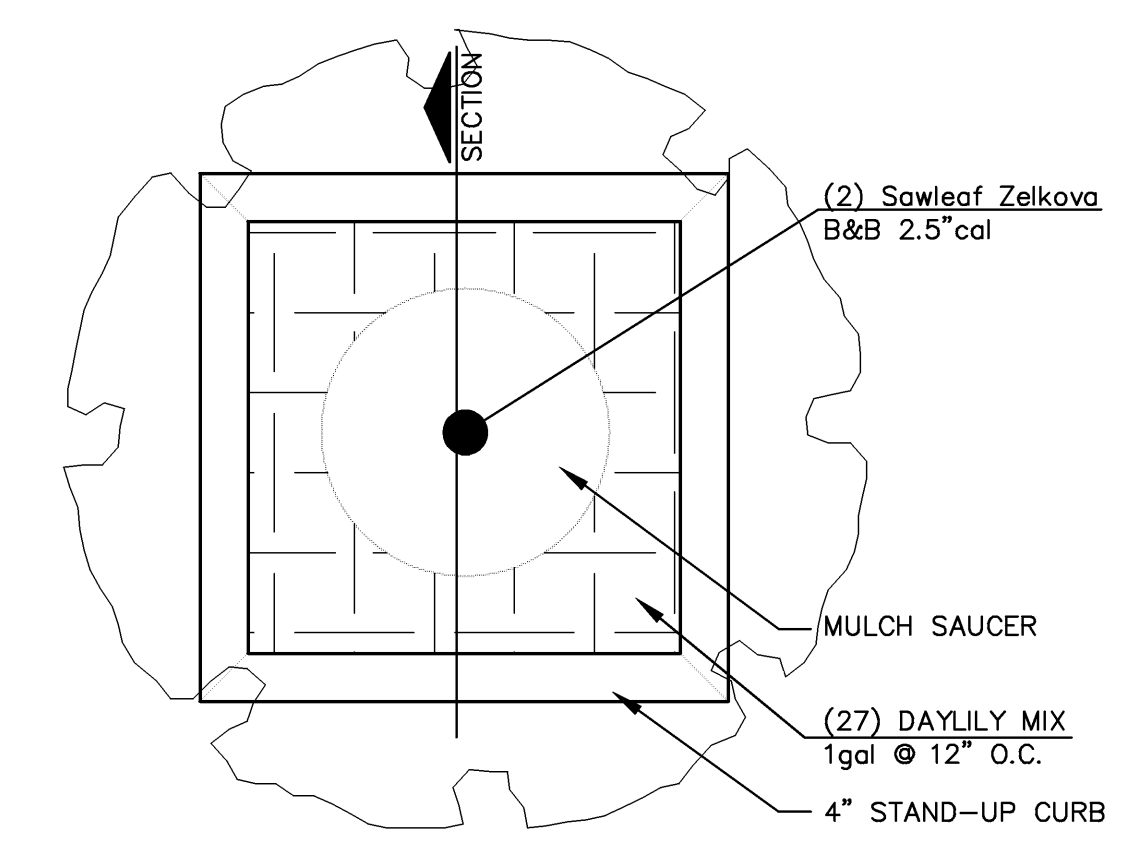


BOTANICAL	COMMON	CONT	SIZE
Zelkova serrata 'Musashino'	Sawleaf Zelkova	B & B	2.5'cal


DAYLILY MIX	COMMON	CONT	REMARKS
Hemerocallis x 'Bajo'	Daylily - RED	1 gal @ 12" oc	1/3 OF TOTAL COUNT
Hemerocallis x 'Hyperion'	Daylily - YELLOW	1 gal @ 12" oc	1/3 OF TOTAL COUNT
Hemerocallis x 'Joan Senior'	Daylily - WHITE	1 gal @ 12" oc	1/3 OF TOTAL COUNT

2 TREE WELL TYPICAL PLANTING

1/2" = 1'-0"

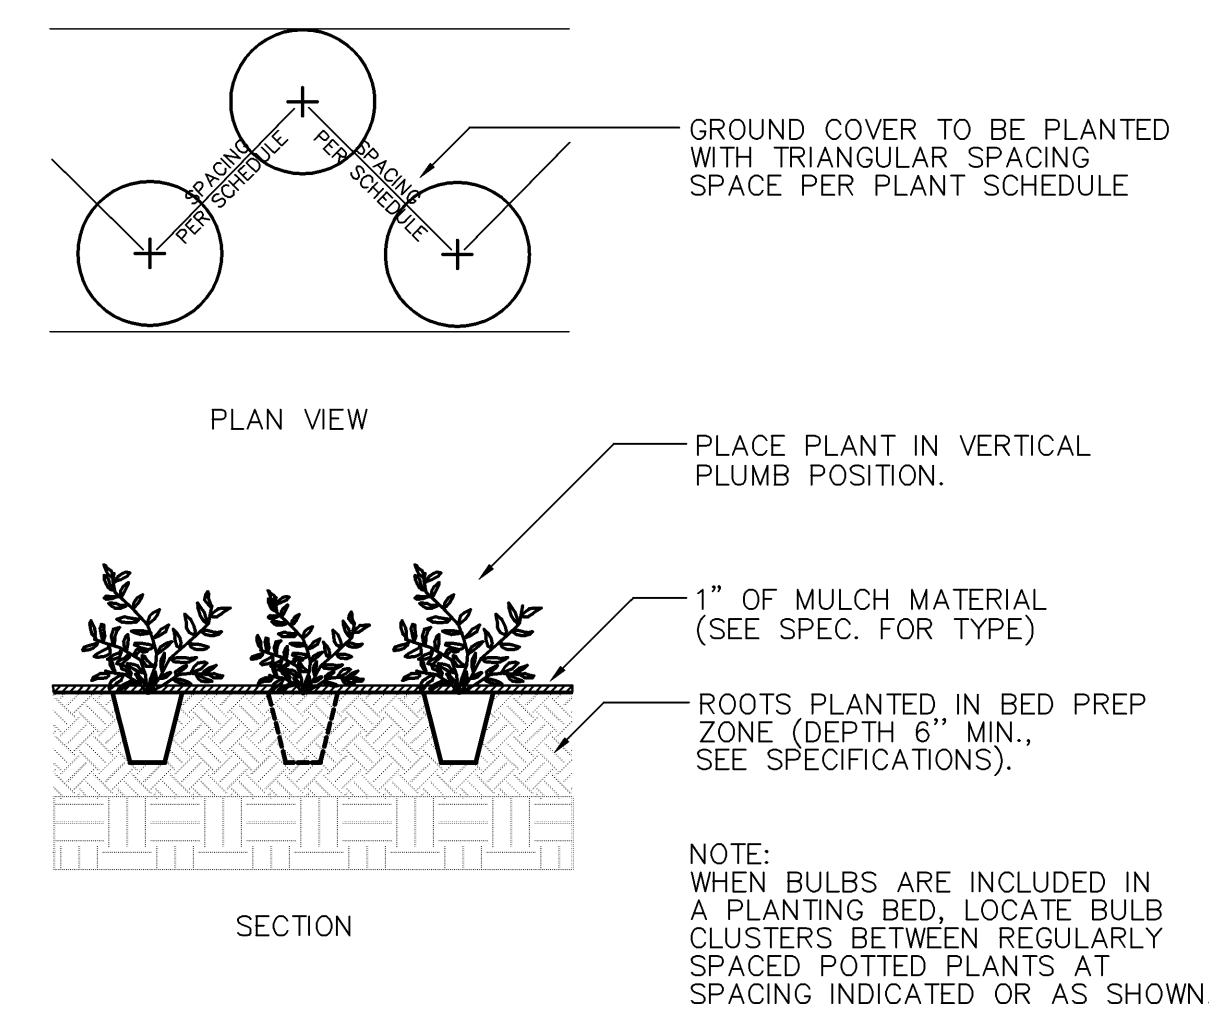


3 GROUND COVER PLANTING DETAIL

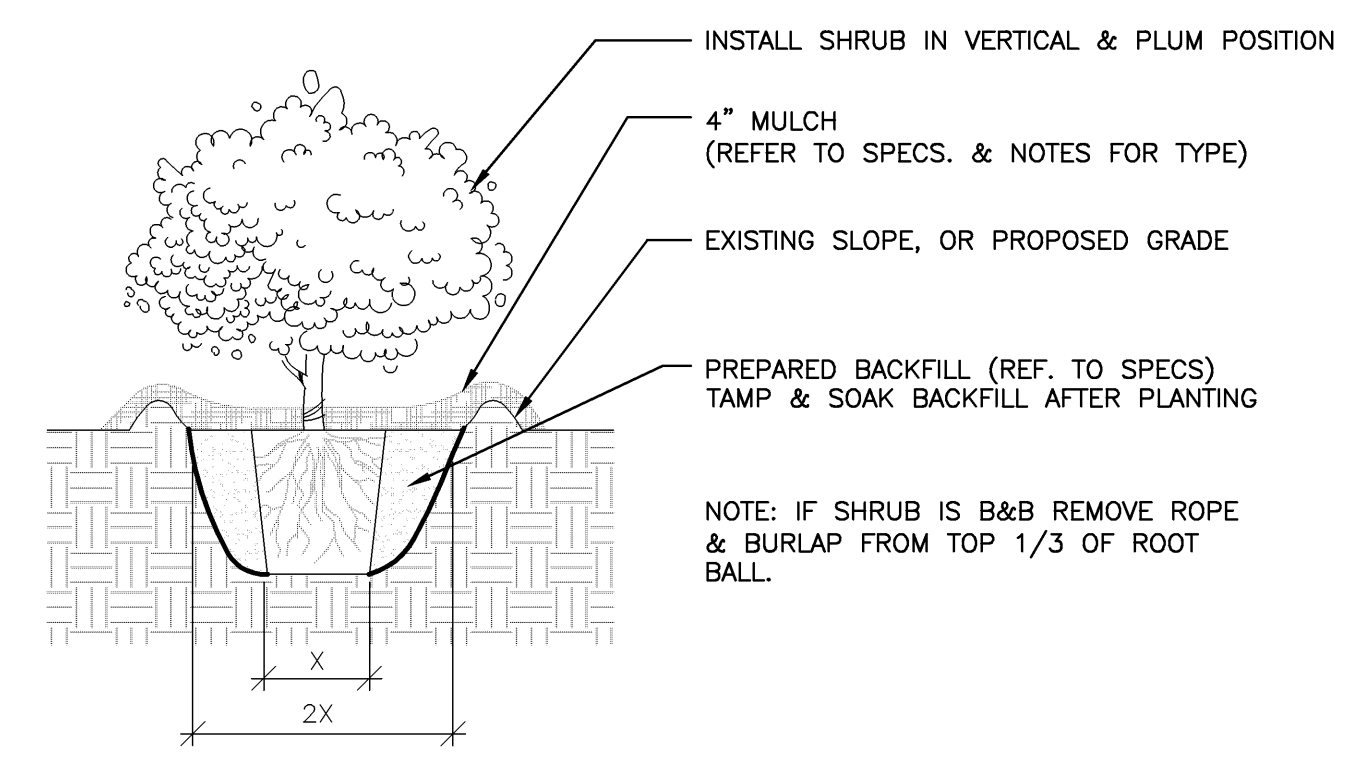


4 SHRUB PLANTING DETAIL

1/2" = 1'-0"

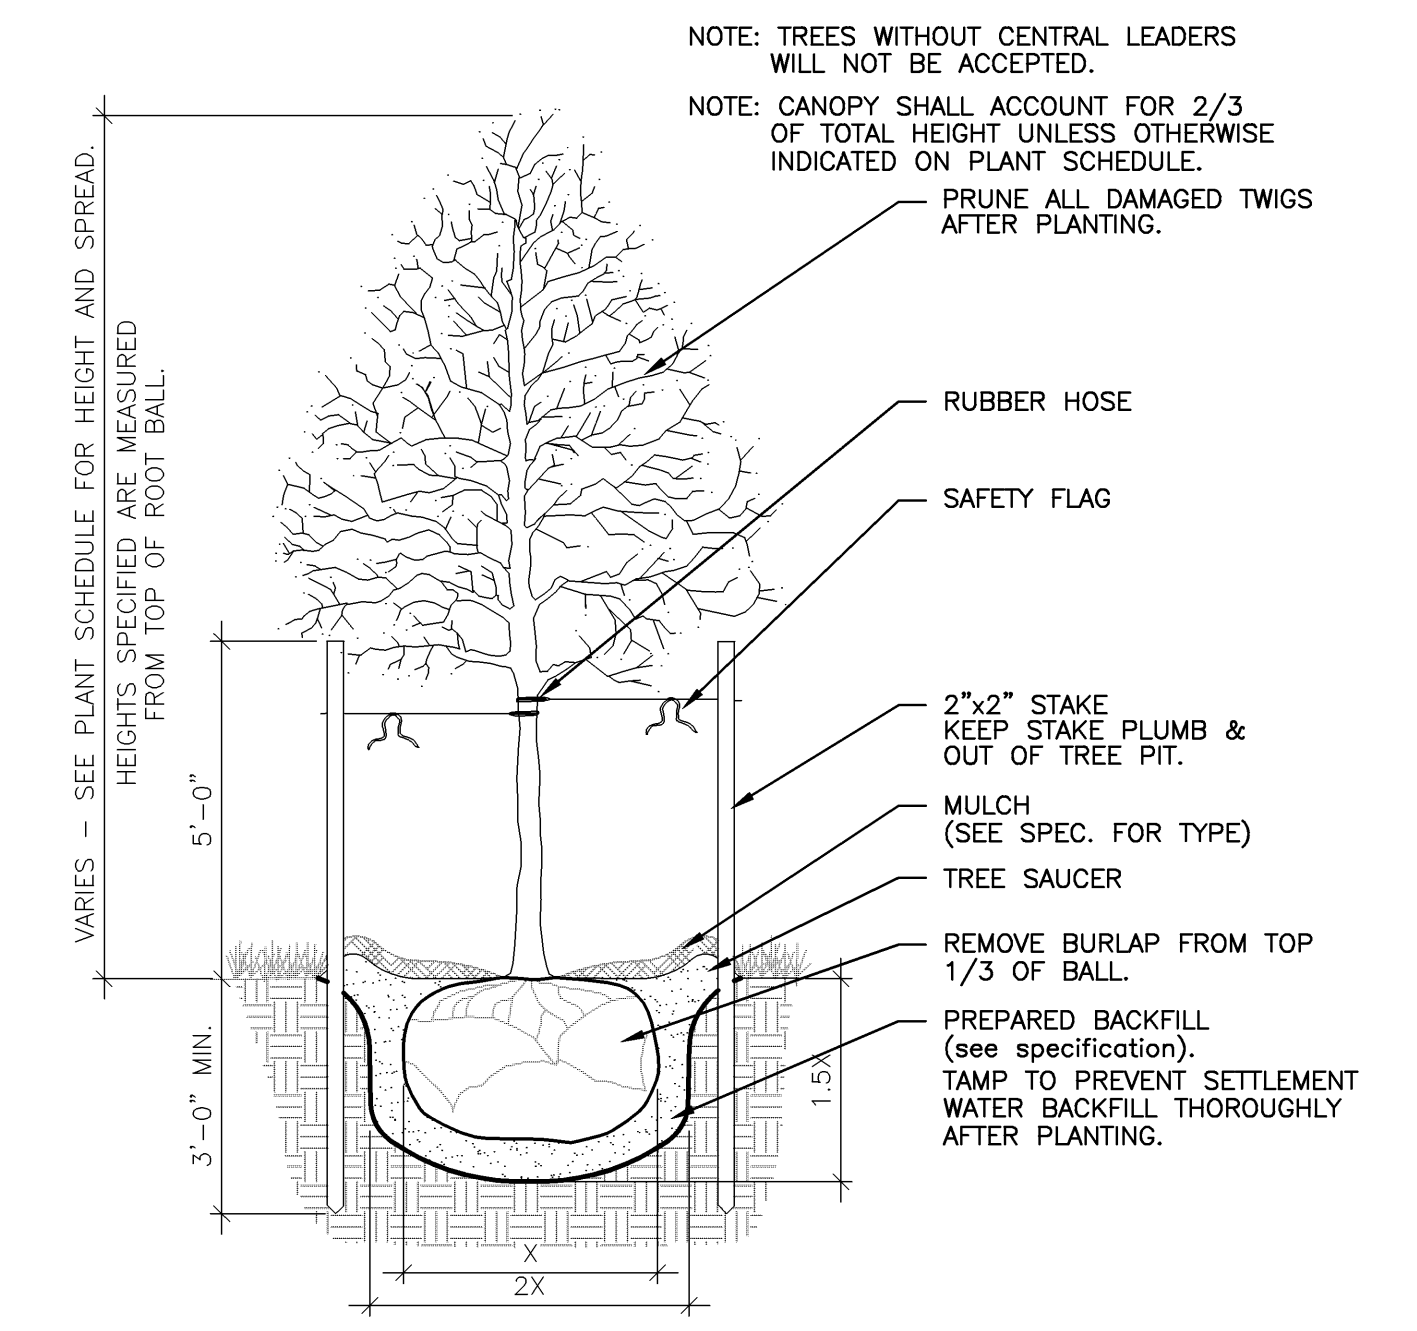

5 TREE PLANTING & STAKING DETAIL

3/8" = 1'-0"

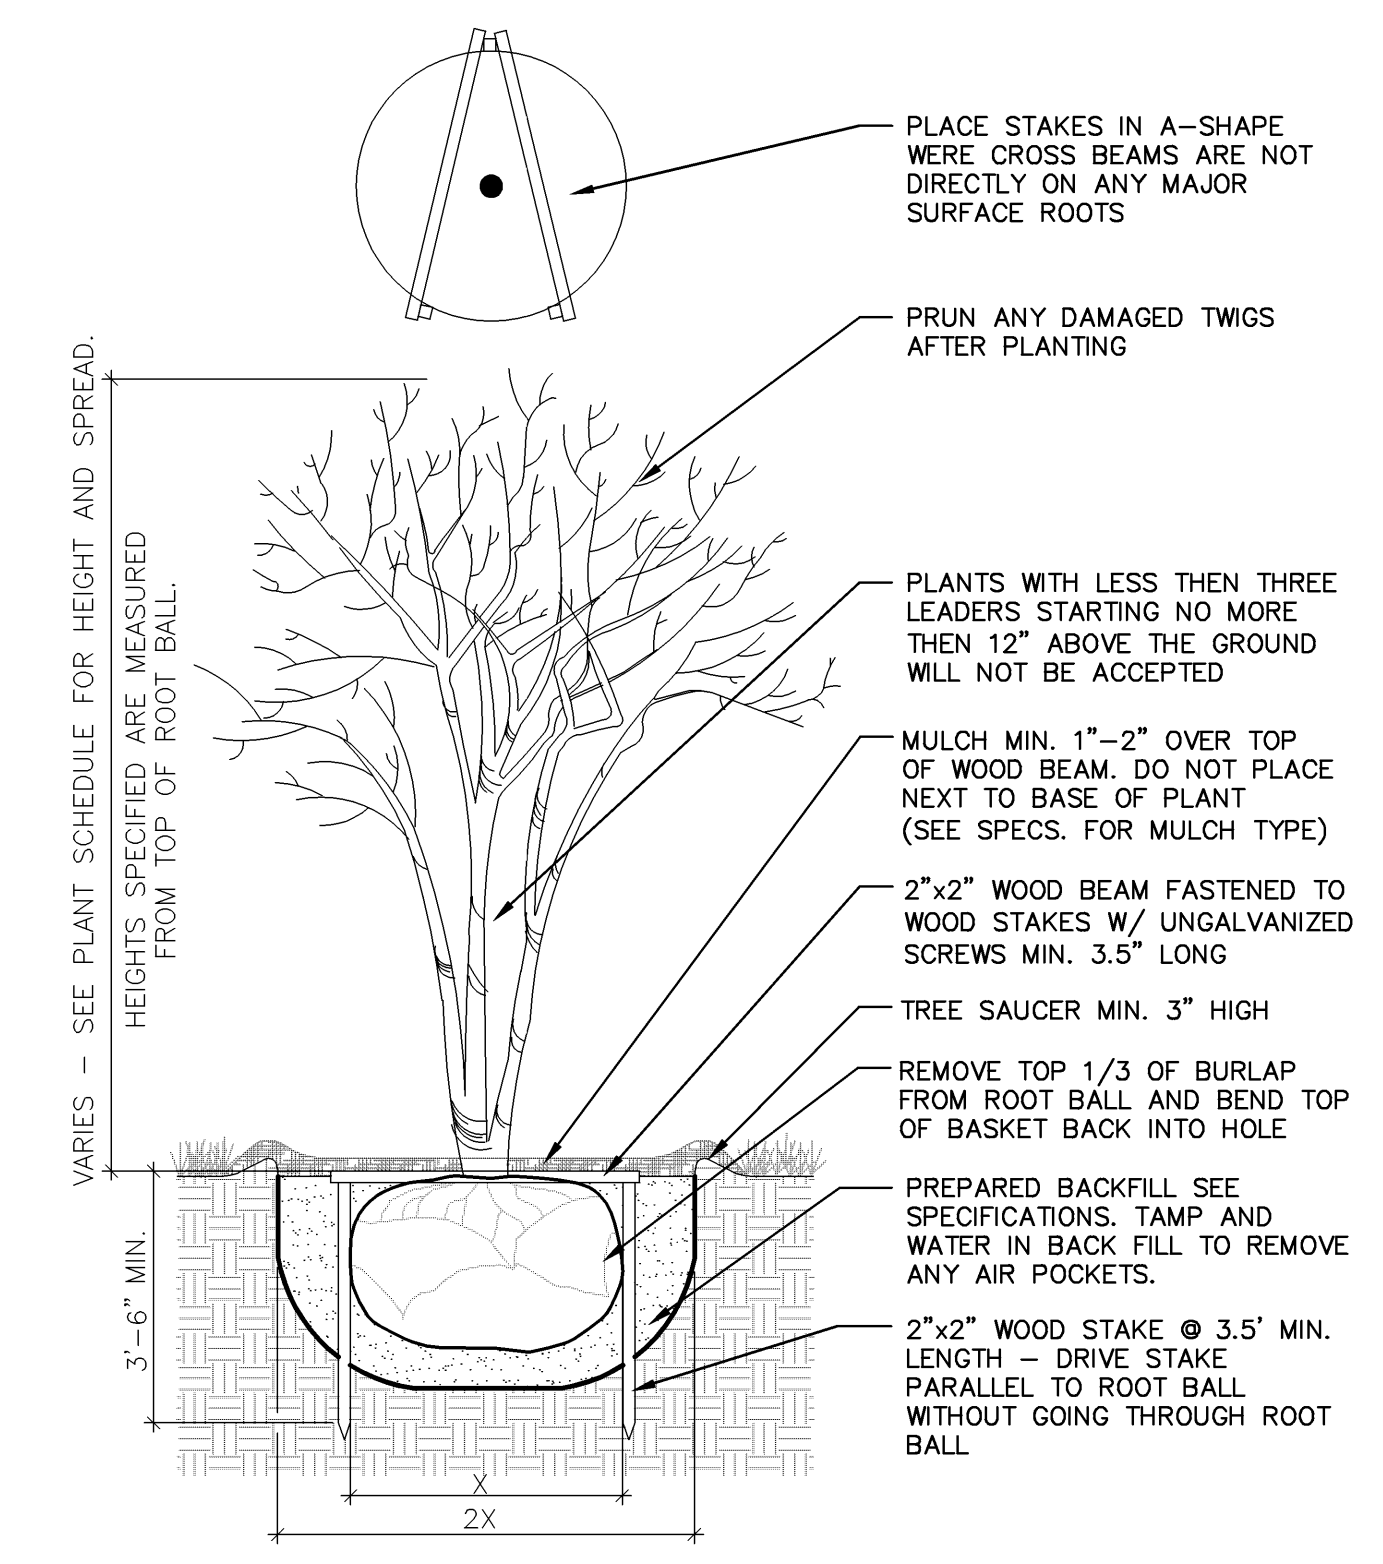

6 MULTI TRUNK ROOT BALL STAKING

3/8" = 1'-0"

<p>LAW/KINGDON, INC. ARCHITECTS, ENGINEERS, PLANNERS & LANDSCAPE ARCHITECTS</p>	<p>CITY OF WICHITA 21ST STREET NORTH & BROADWAY AVENUE INTERSECTION</p> <p>LANDSCAPE DETAILS</p> <p>WICHITA, KANSAS</p>
	<p>DATE: _____</p> <p>BY: _____</p> <p>PROJECT NO. 472-84295</p> <p>REVISIONS: _____</p>
<p>DESIGNED: J.A.B./W.A.W</p> <p>CHECKED: J.A.B</p> <p>DATE: 01-11-2010</p>	<p>DRAWN: W.A.W</p> <p>DATE: _____</p>

DATE	BY	REFERENCES NOTED	REFERENCES CHECKED