



PHASE 1 DETOUR

NOTES:
 LINCOLN AND ZIMMERLY SHALL BE THE ACCESS ROUTES FOR LOCAL TRAFFIC DURING PHASES 1, 2 & 5 CONSTRUCTION.
 CONTRACTOR SHALL PROVIDE LOCAL ACCESS TO ALL DRIVES DURING CONSTRUCTION.
 ALL DETOUR SIGNAGE MUST BE INSTALLED TO MEET THE REQUIREMENTS OF THE MUTCD.

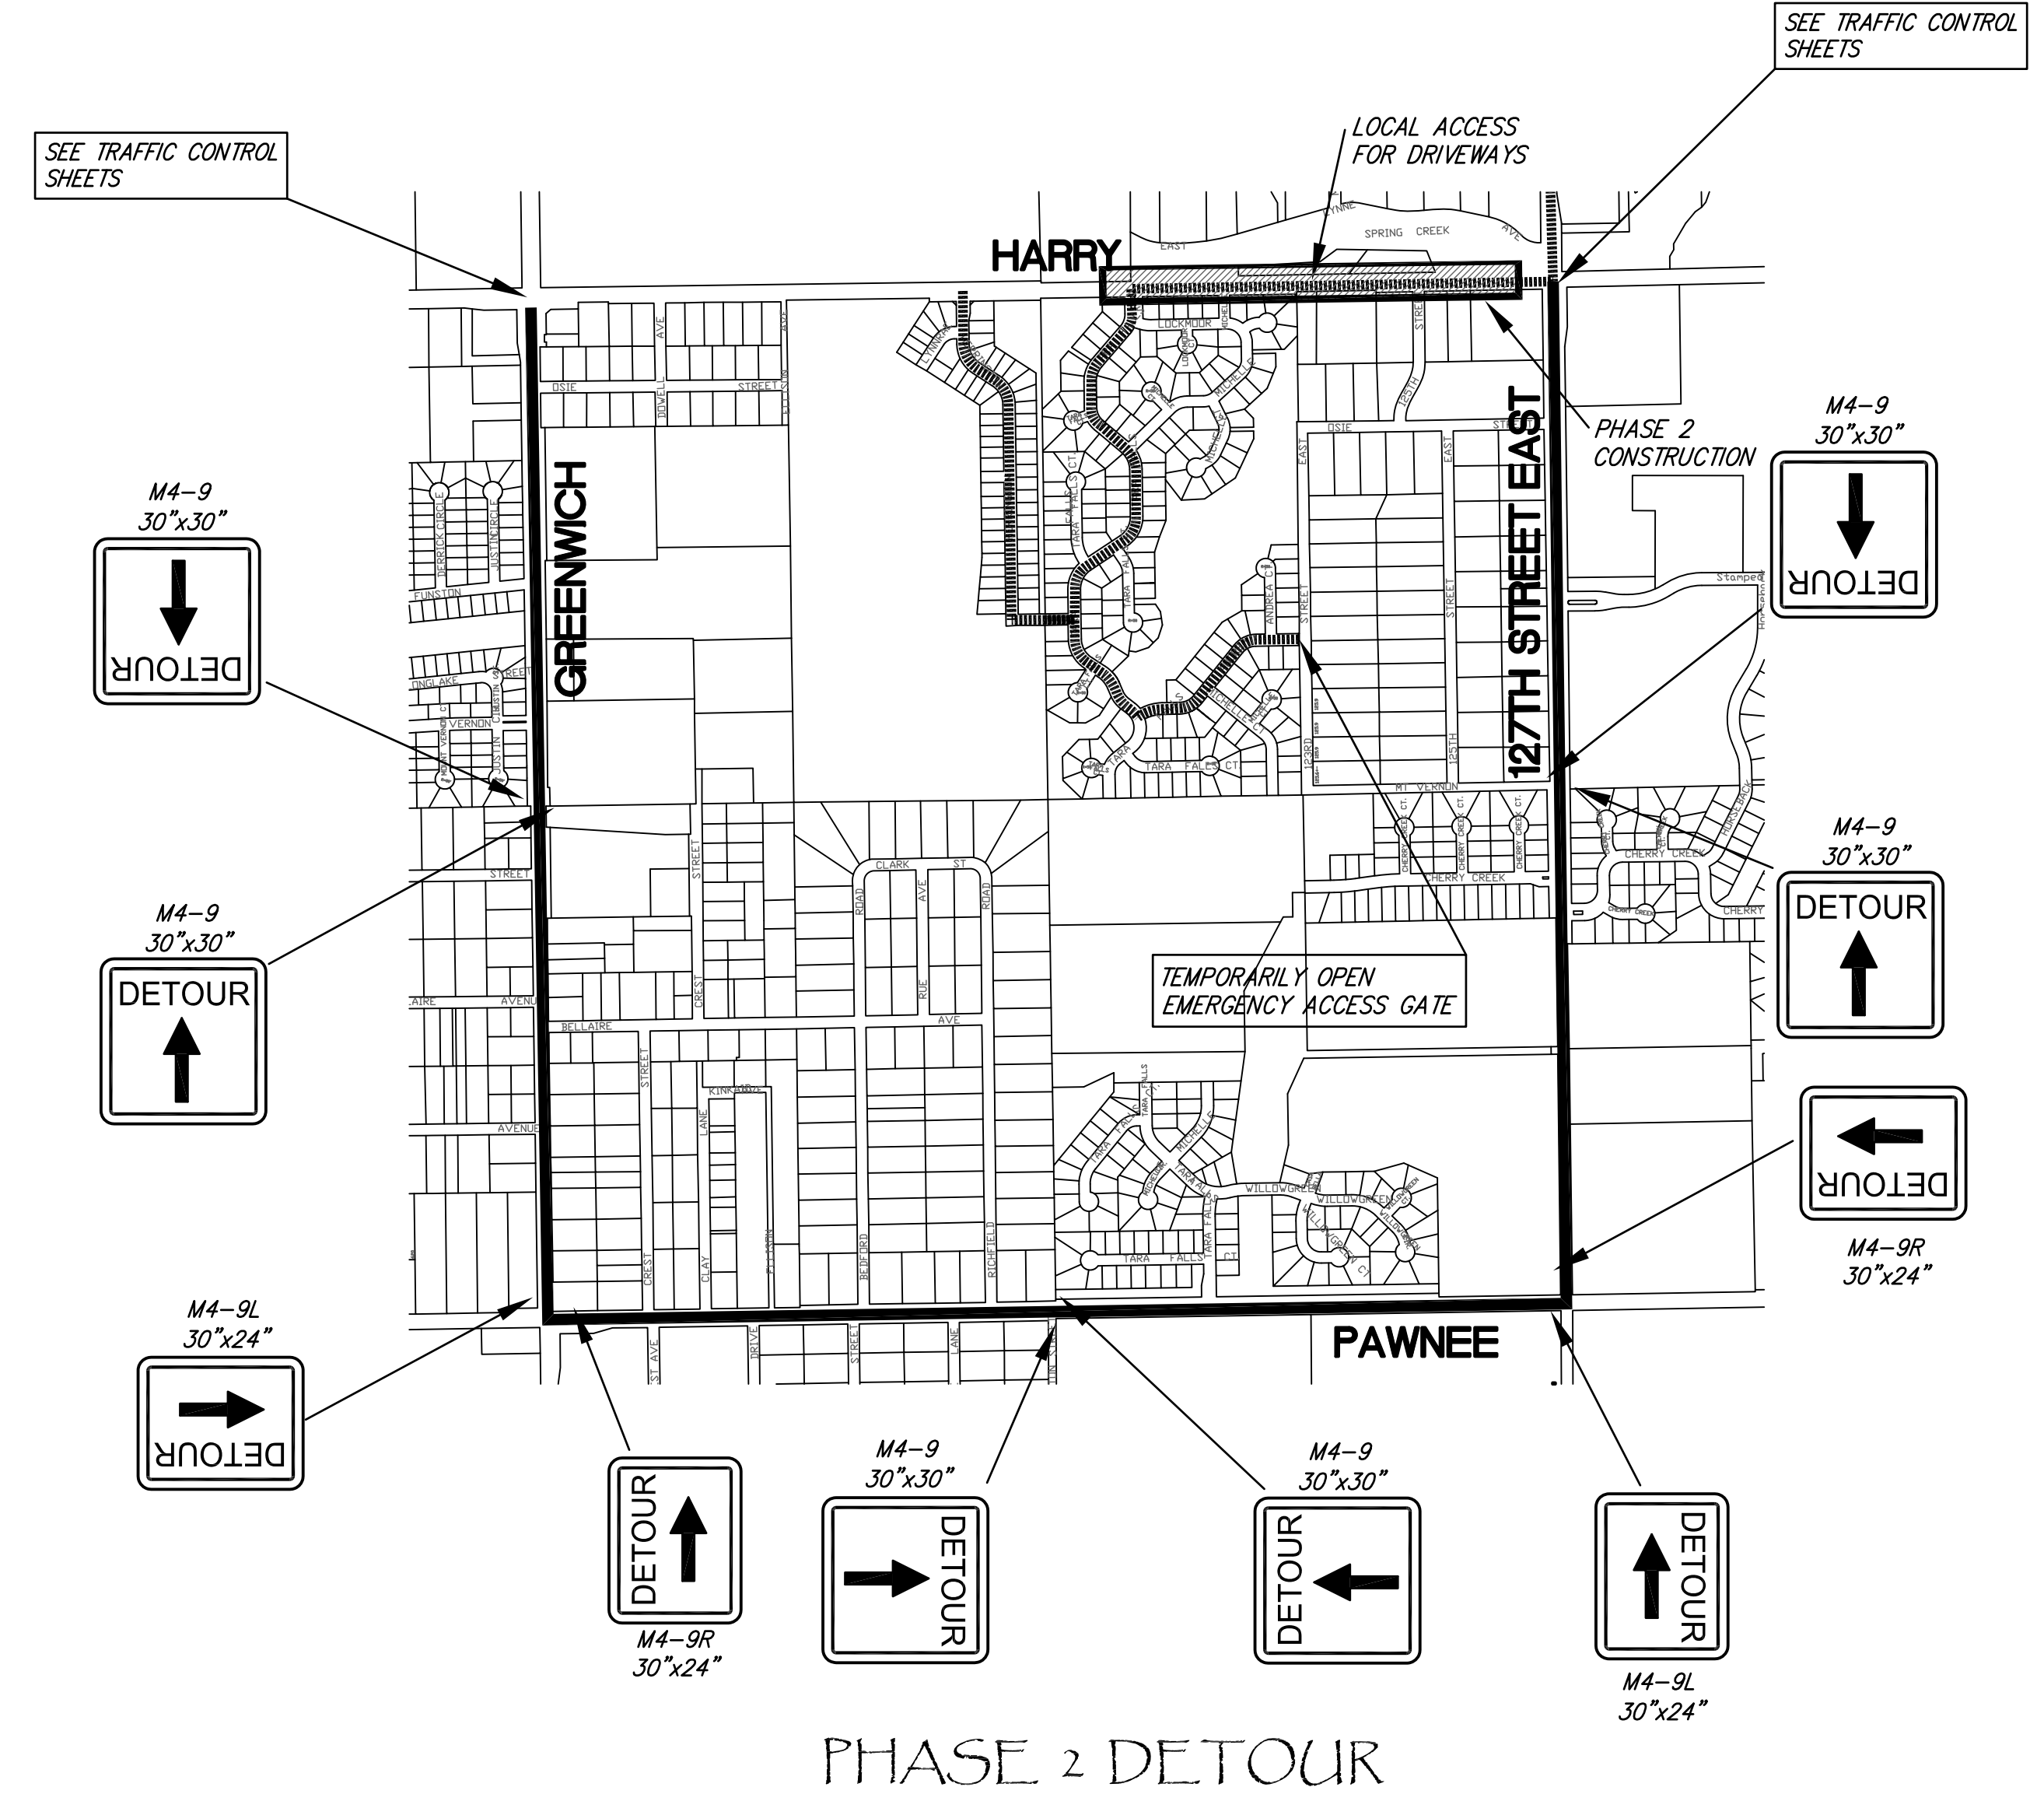

PHASE 2 DETOUR

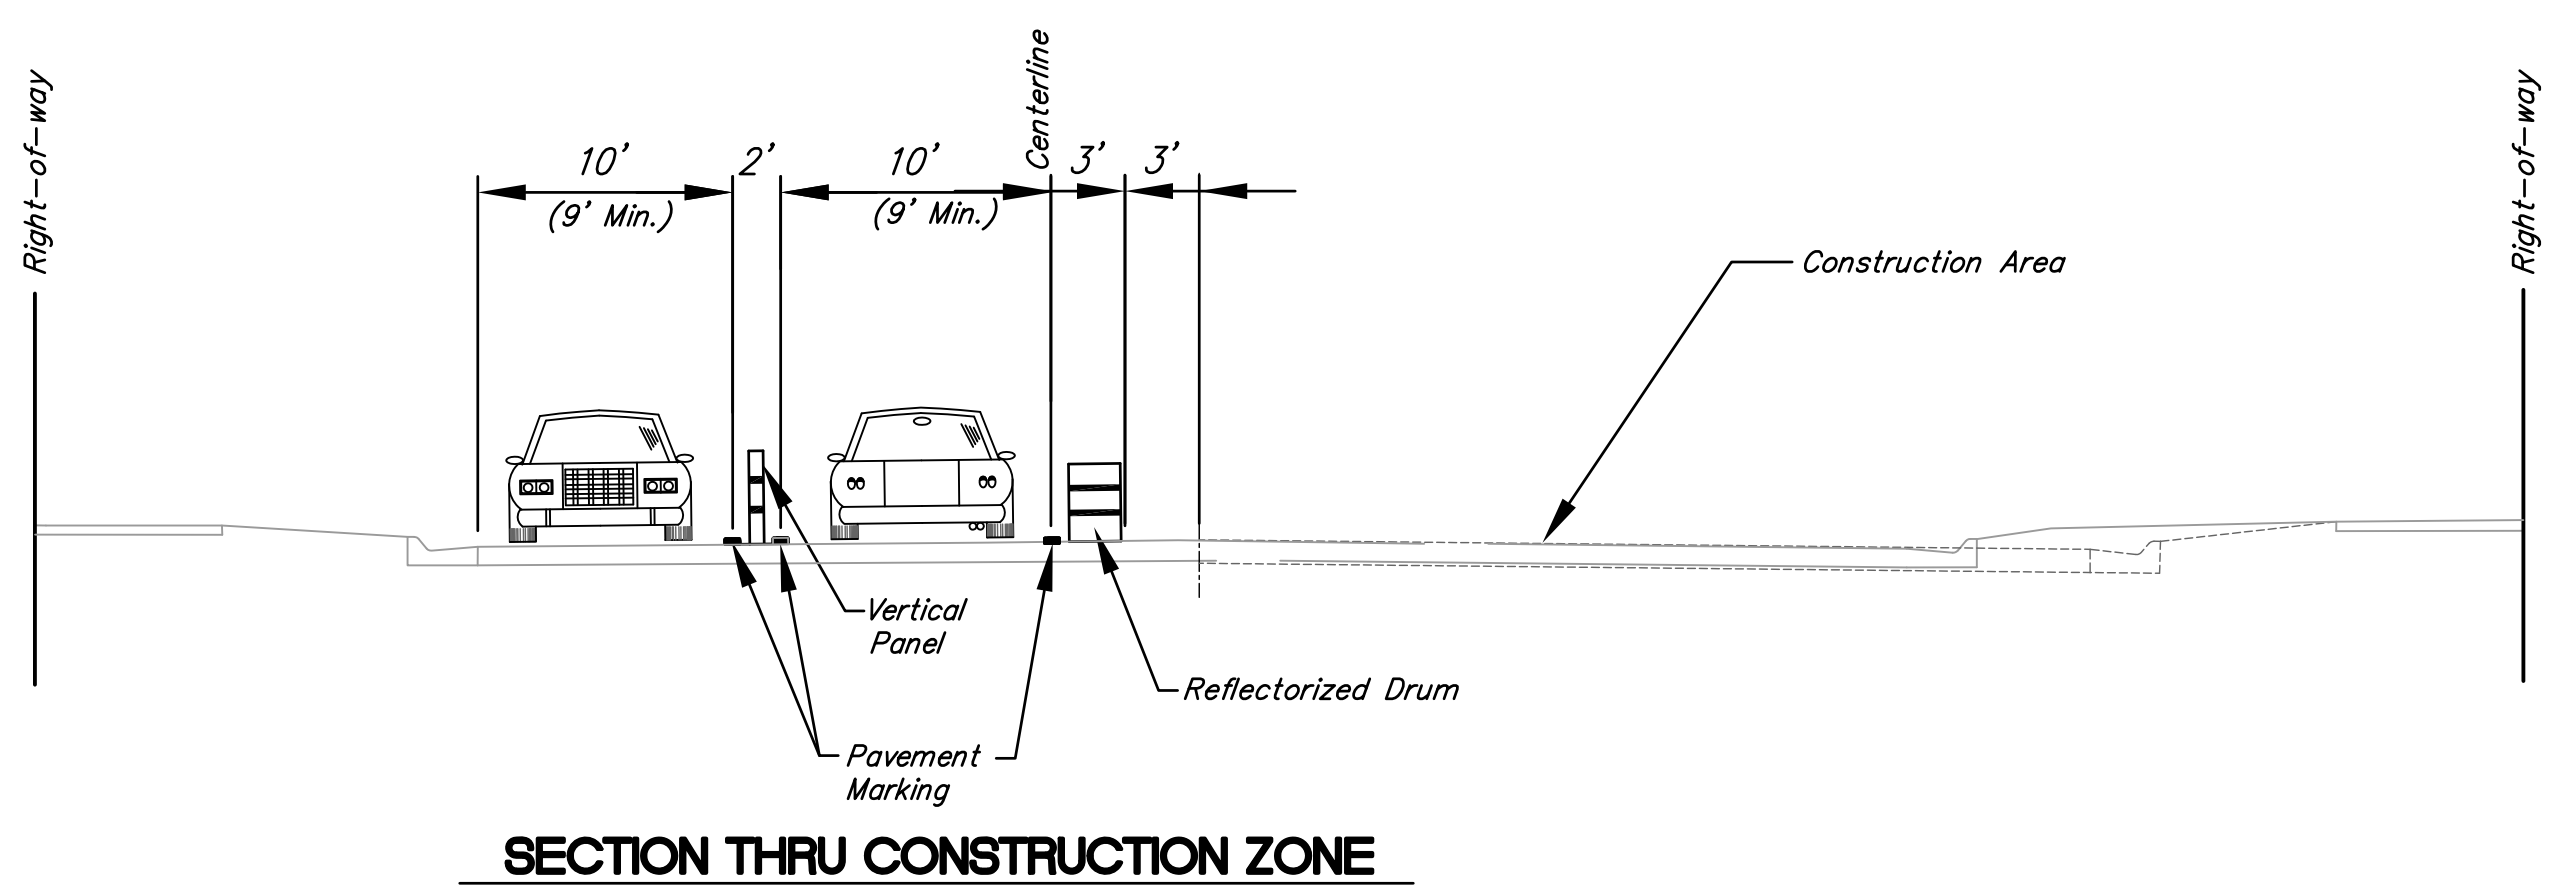

HARRY - GREENWICH TO 127TH STREET EAST DETOUR PLAN WICHITA, KANSAS		DESIGN KWL	112 OF 148
Ruggles & Bohm, P.A. Engineering, Surveying, Land Planning		DRAWN RA	
924 North Main Wichita, Kansas 67203 www.rbkansas.com		REVIEW RA	
(316) 264-8008 (316) 264-4621 fax E-mail: info@rbkansas.com		UTILITY DATE	
DRAWING FILE {Traffic Control 2-3}		PROJECT NUMBER 87 N-0514-01	