




61+00.00

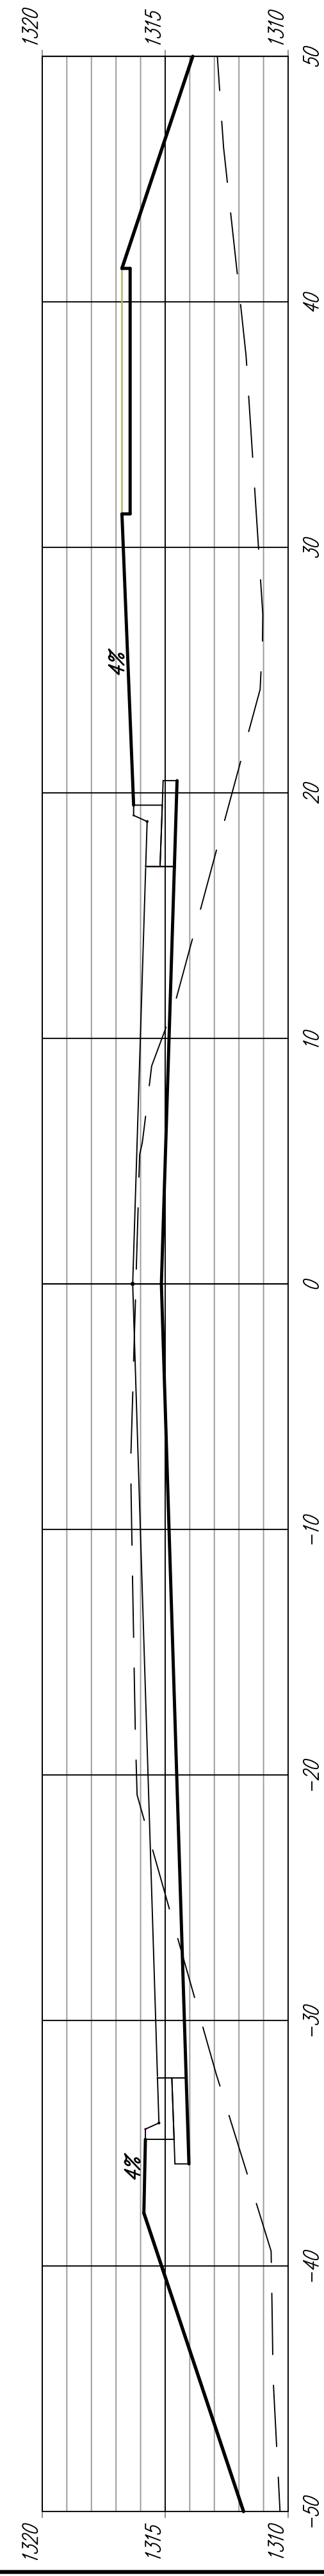


60+50.16

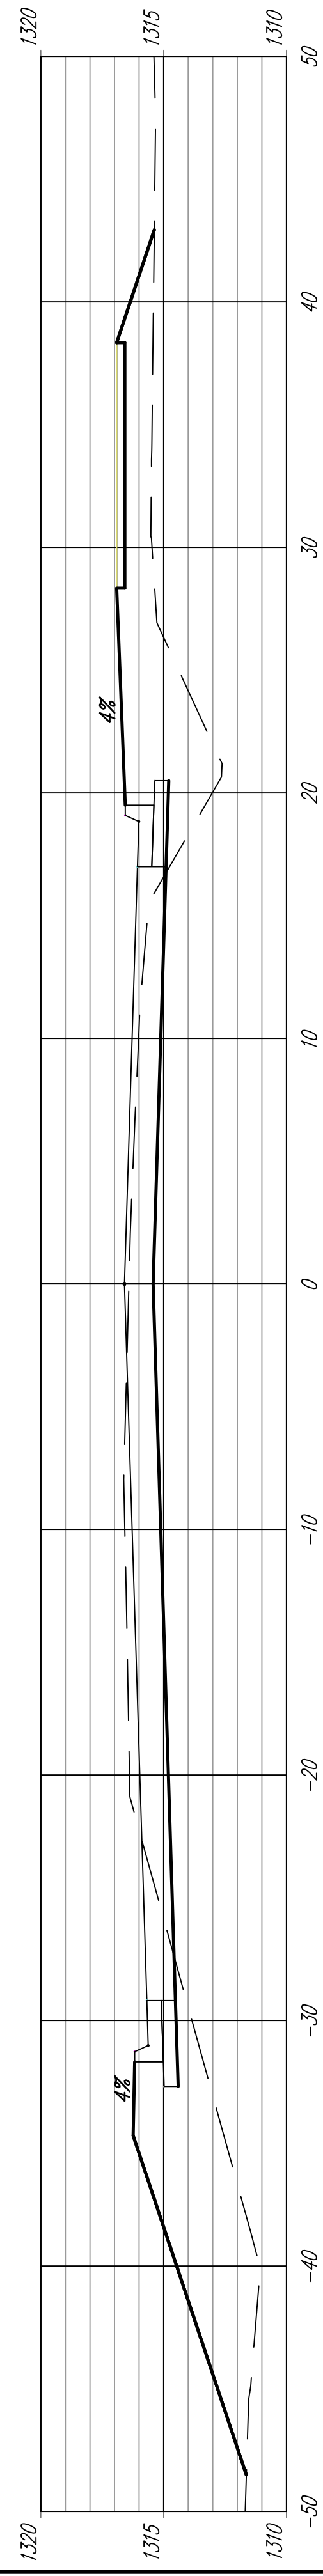


60+00.00

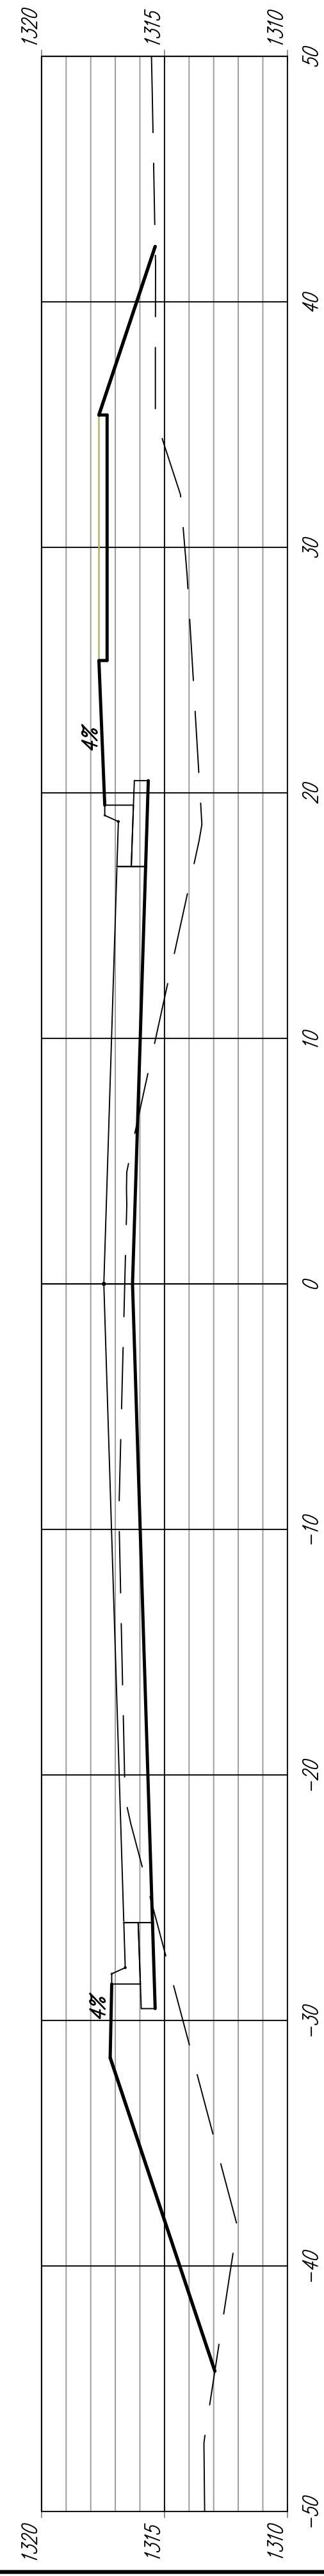


59+50.00

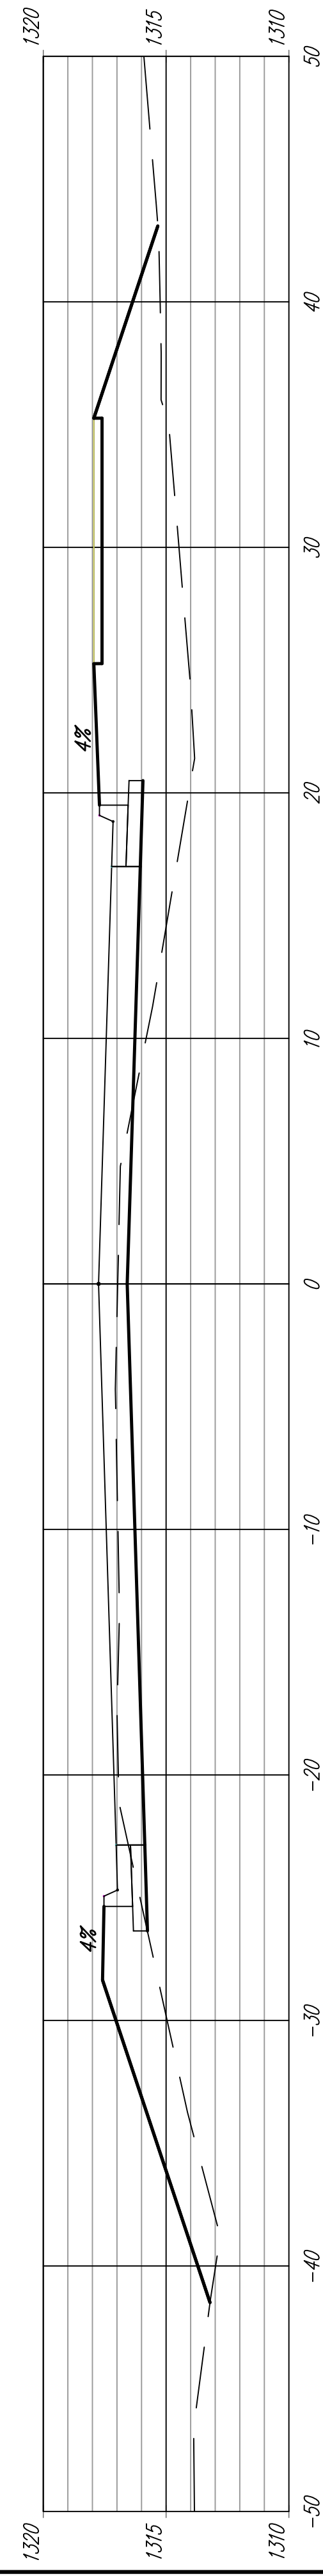


59+00.00

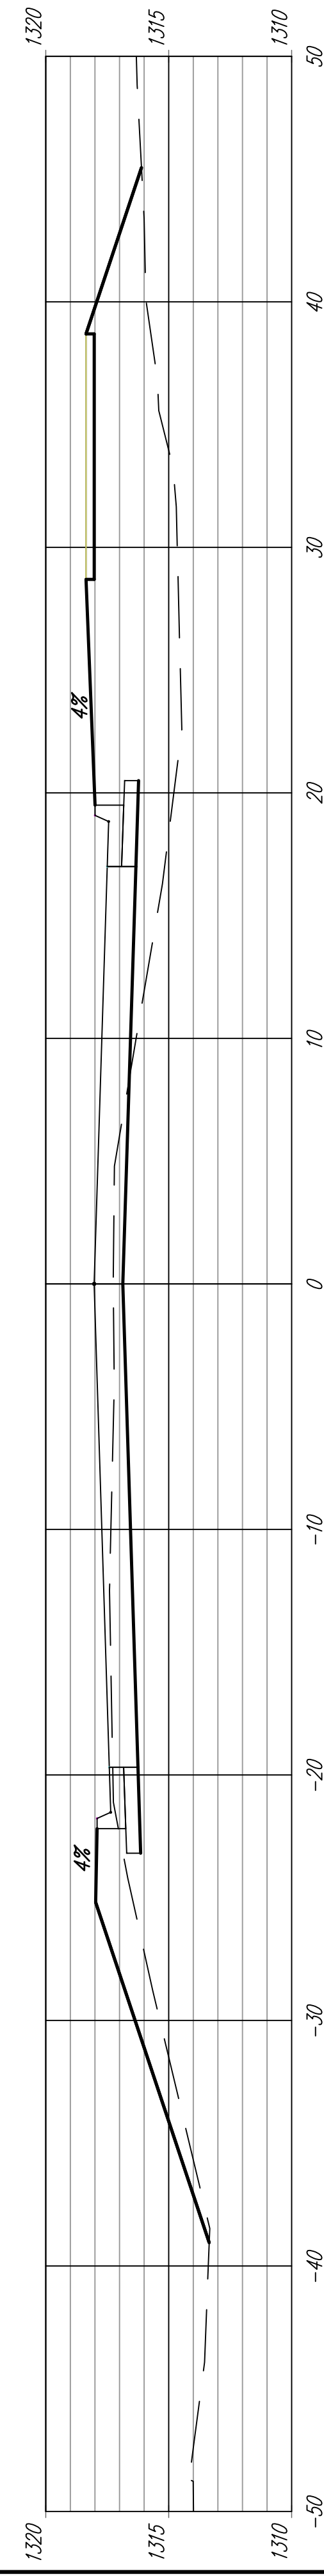


58+50.00

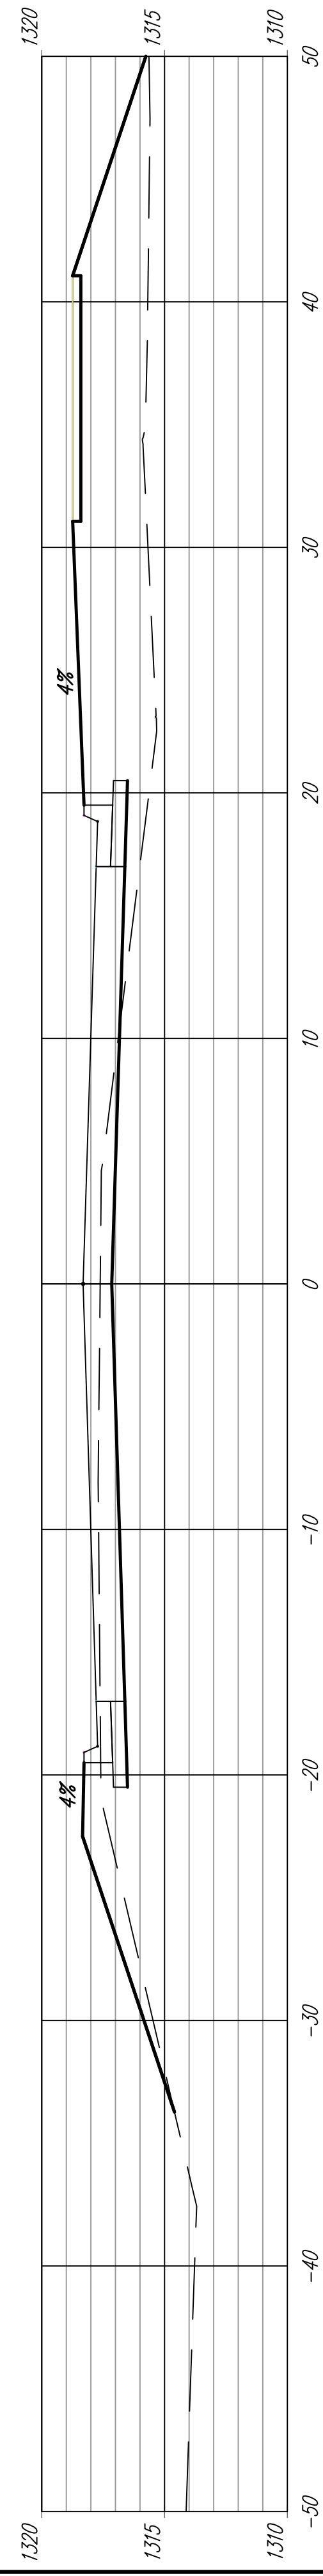



58+00.00

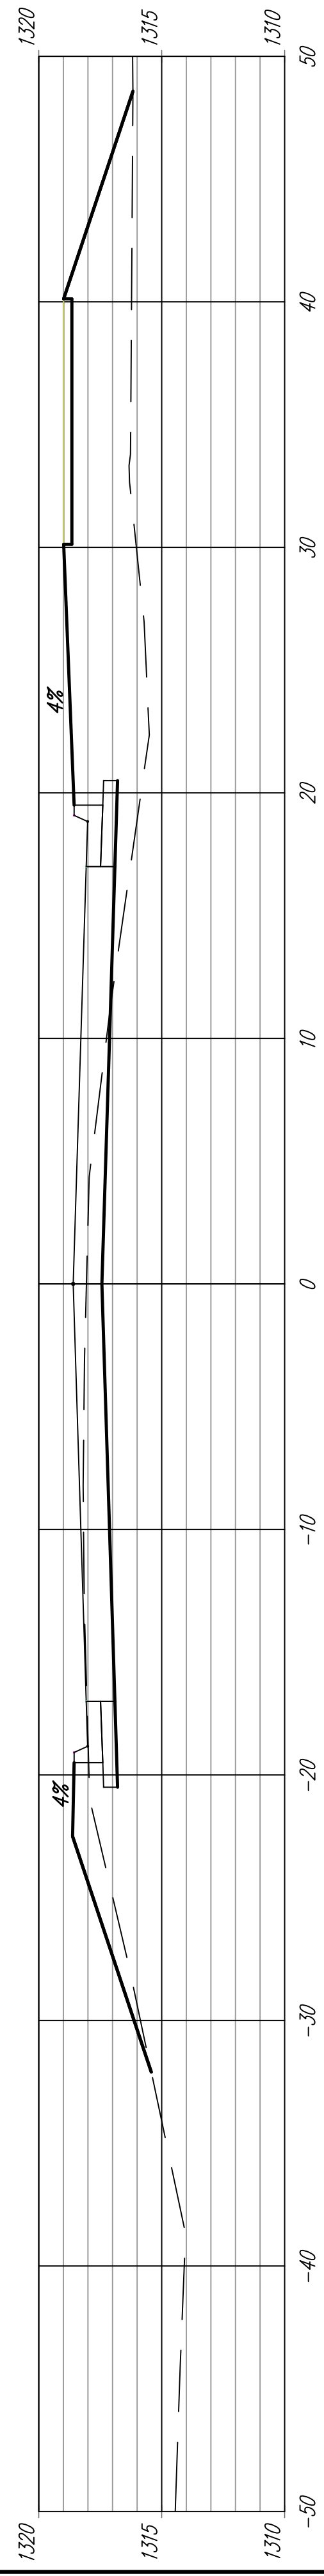

57+50.00

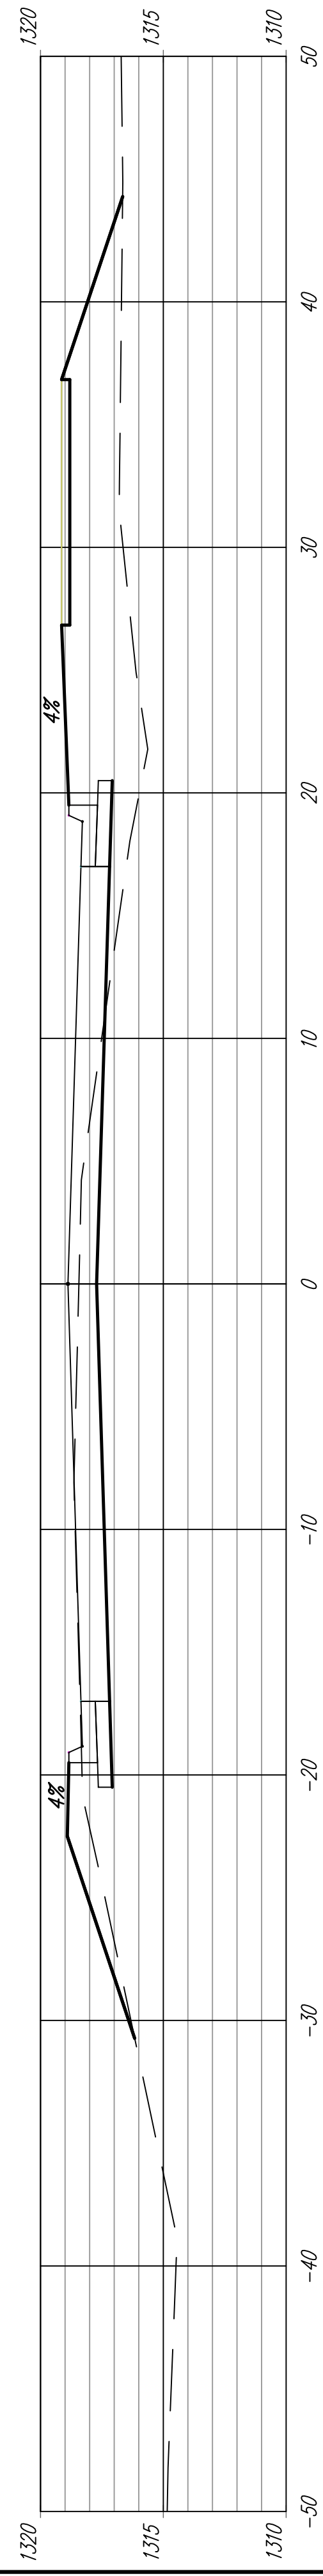

57+00.00

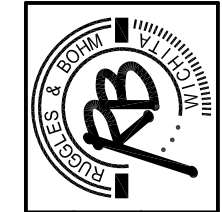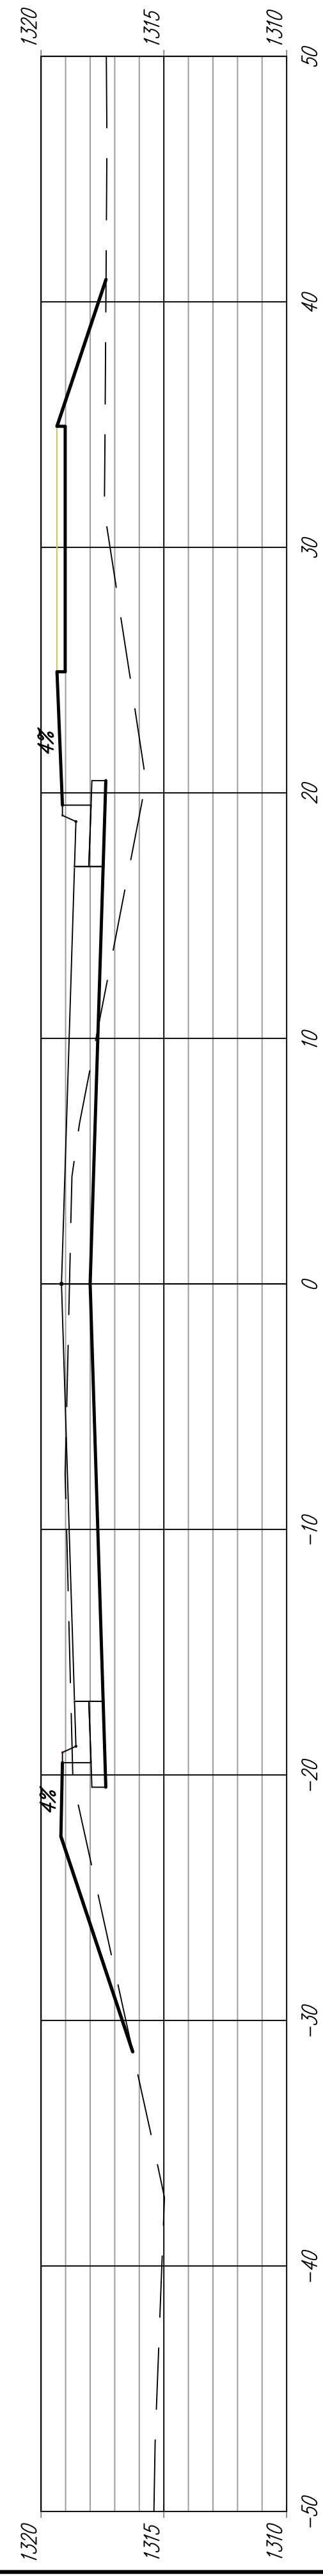

EARTHWORK CROSS SECTIONS  
HARRY