




66+00.00

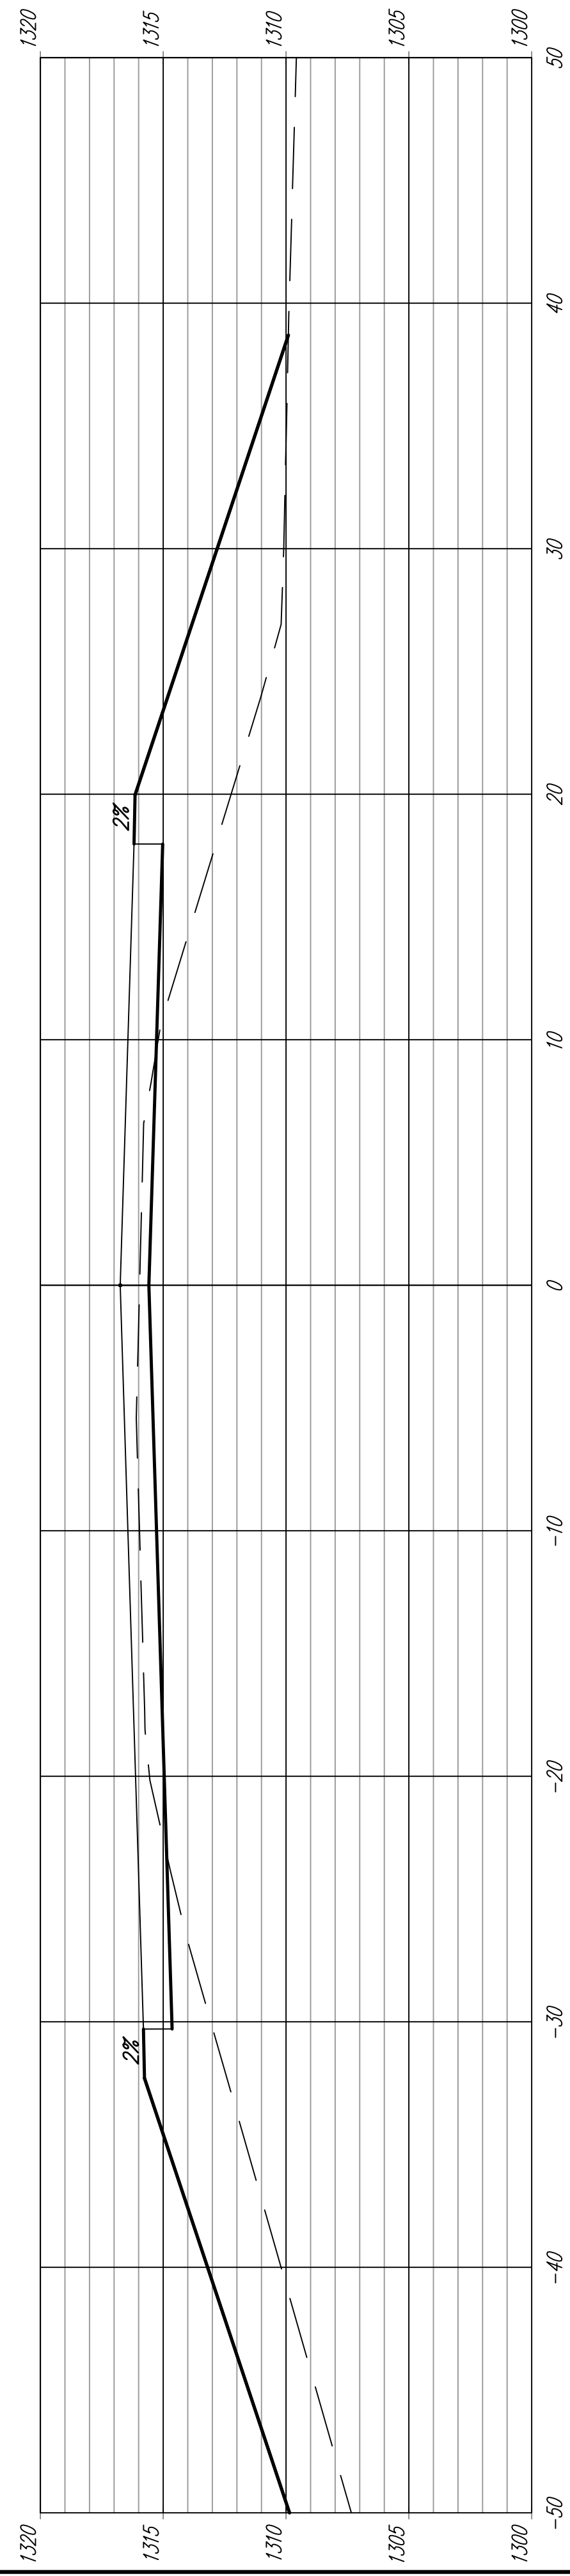


65+50.00

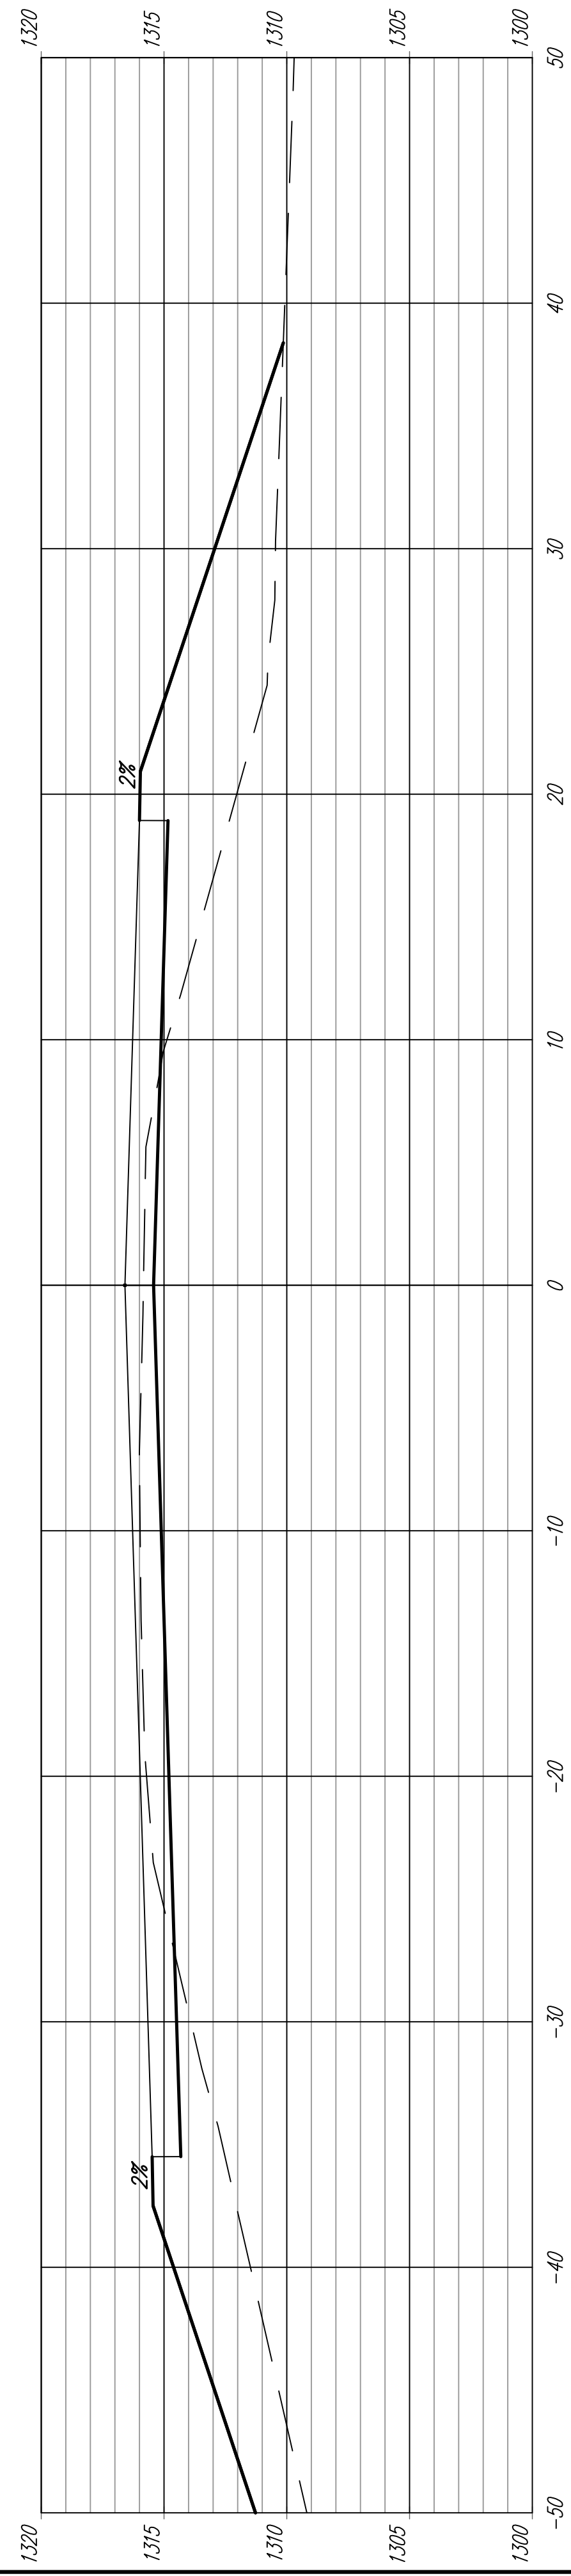


65+00.00

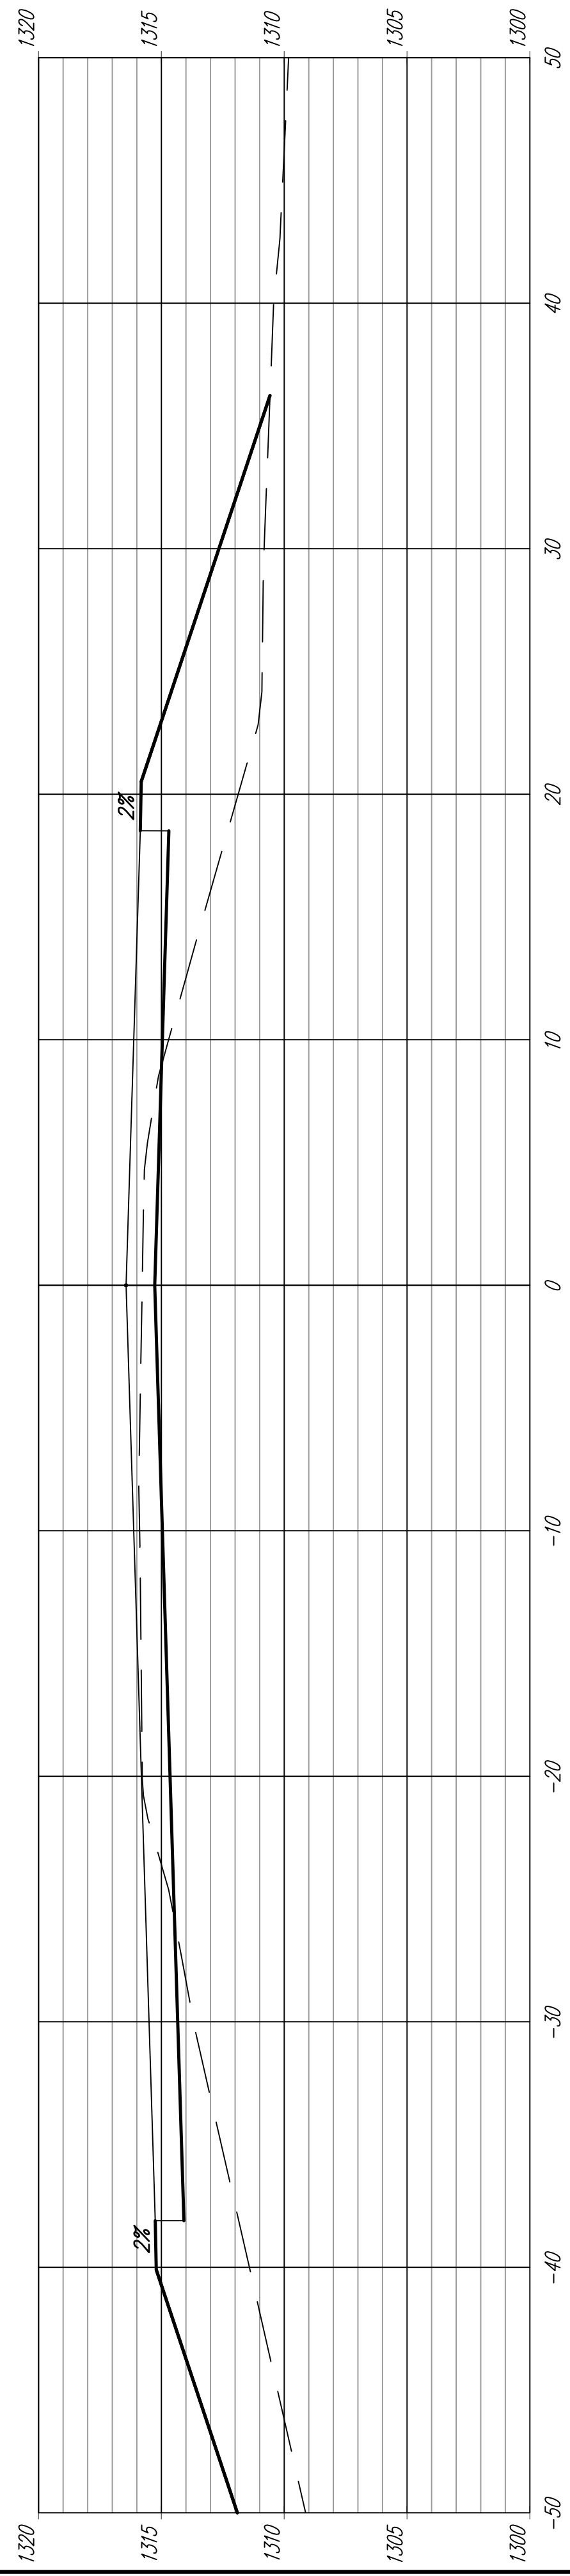



64+50.00

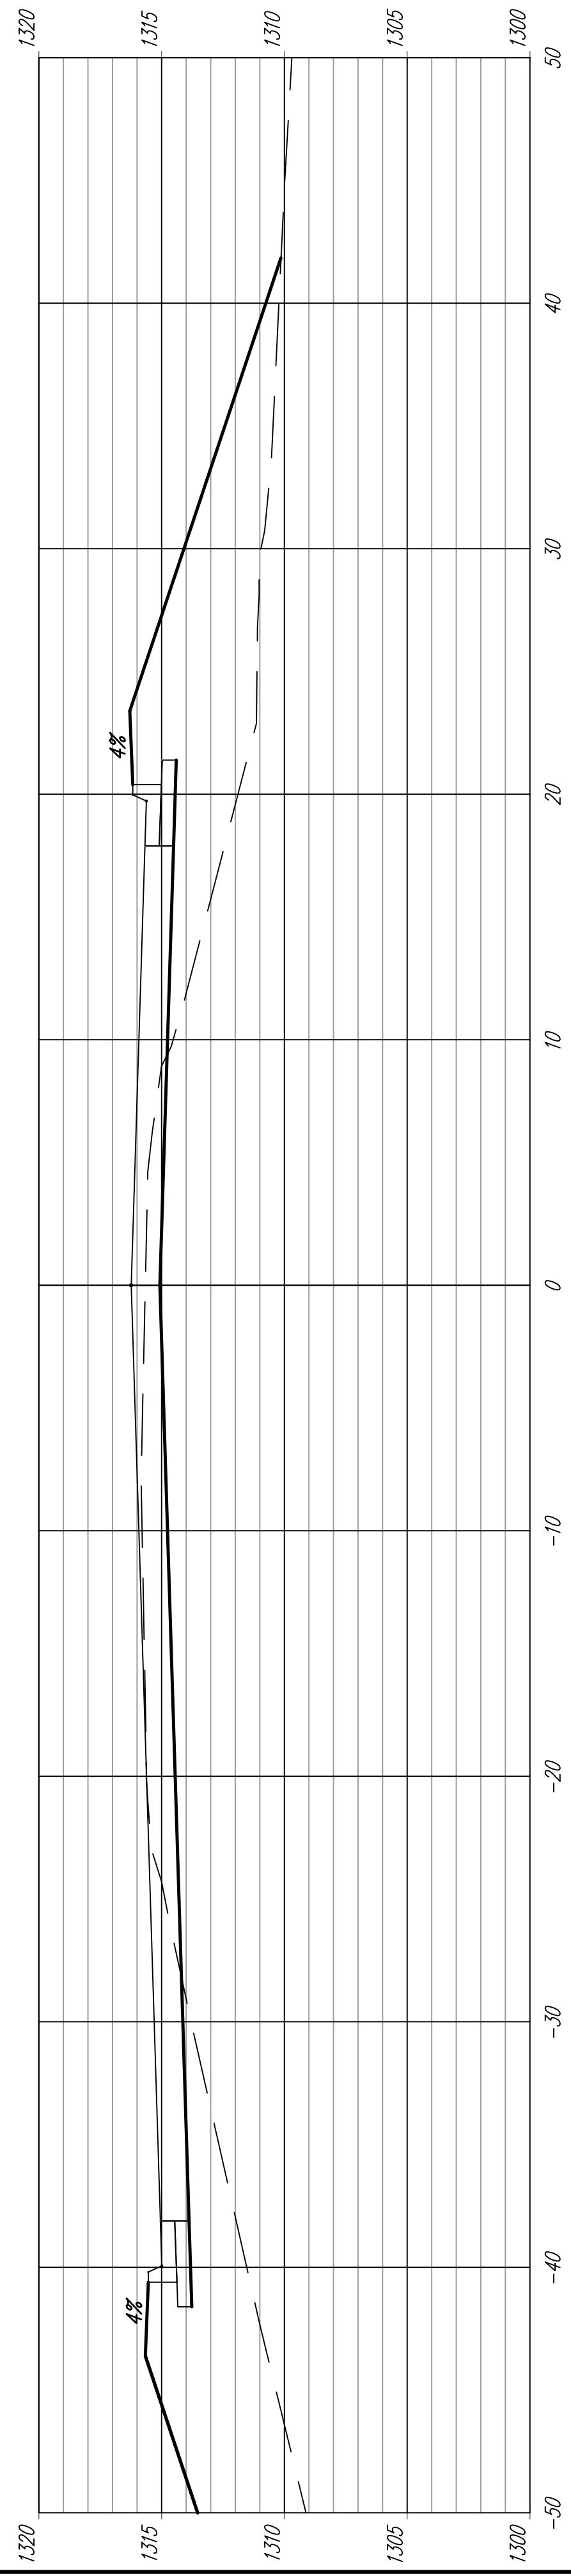

62+00.00

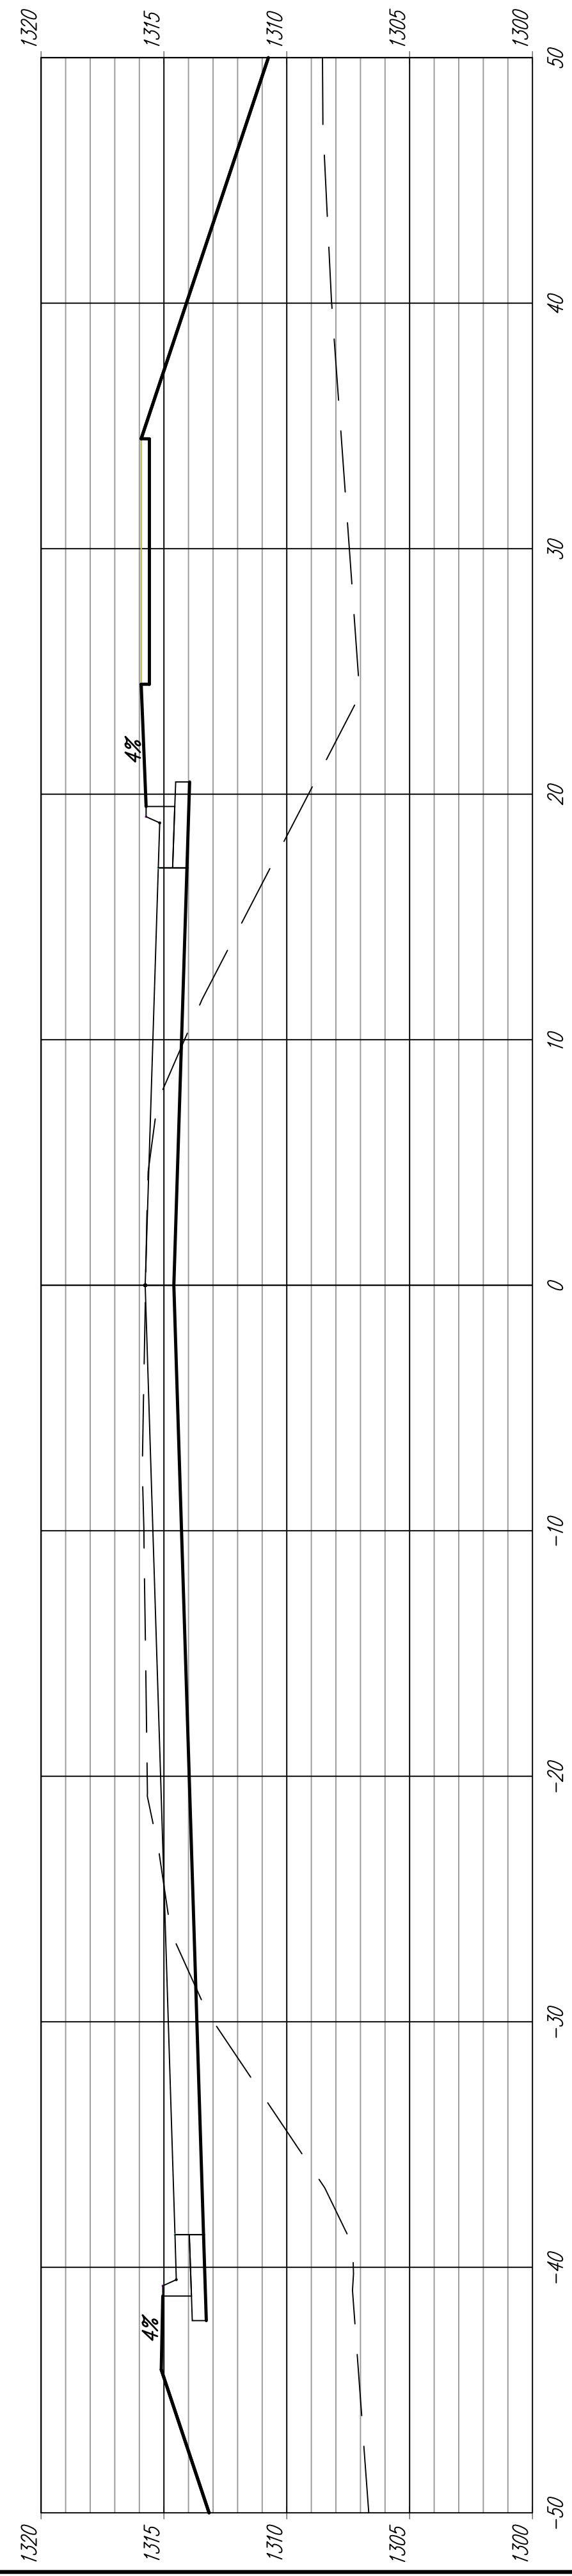

61+50.00

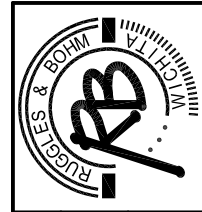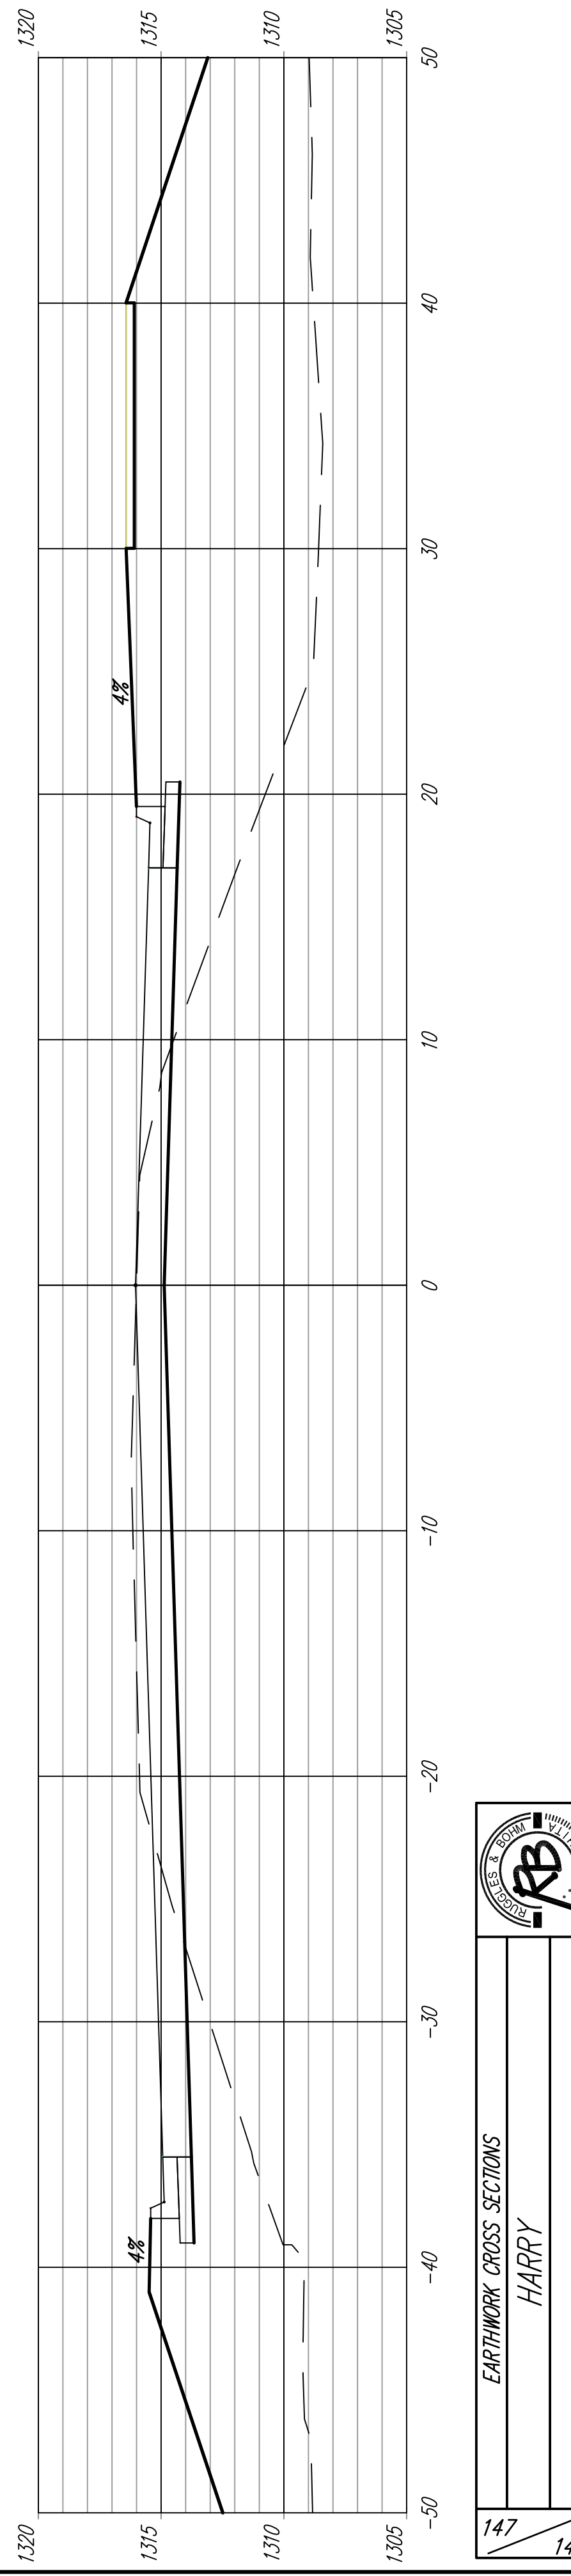

EARTHWORK CROSS SECTIONS
HARRY