




2+50.00

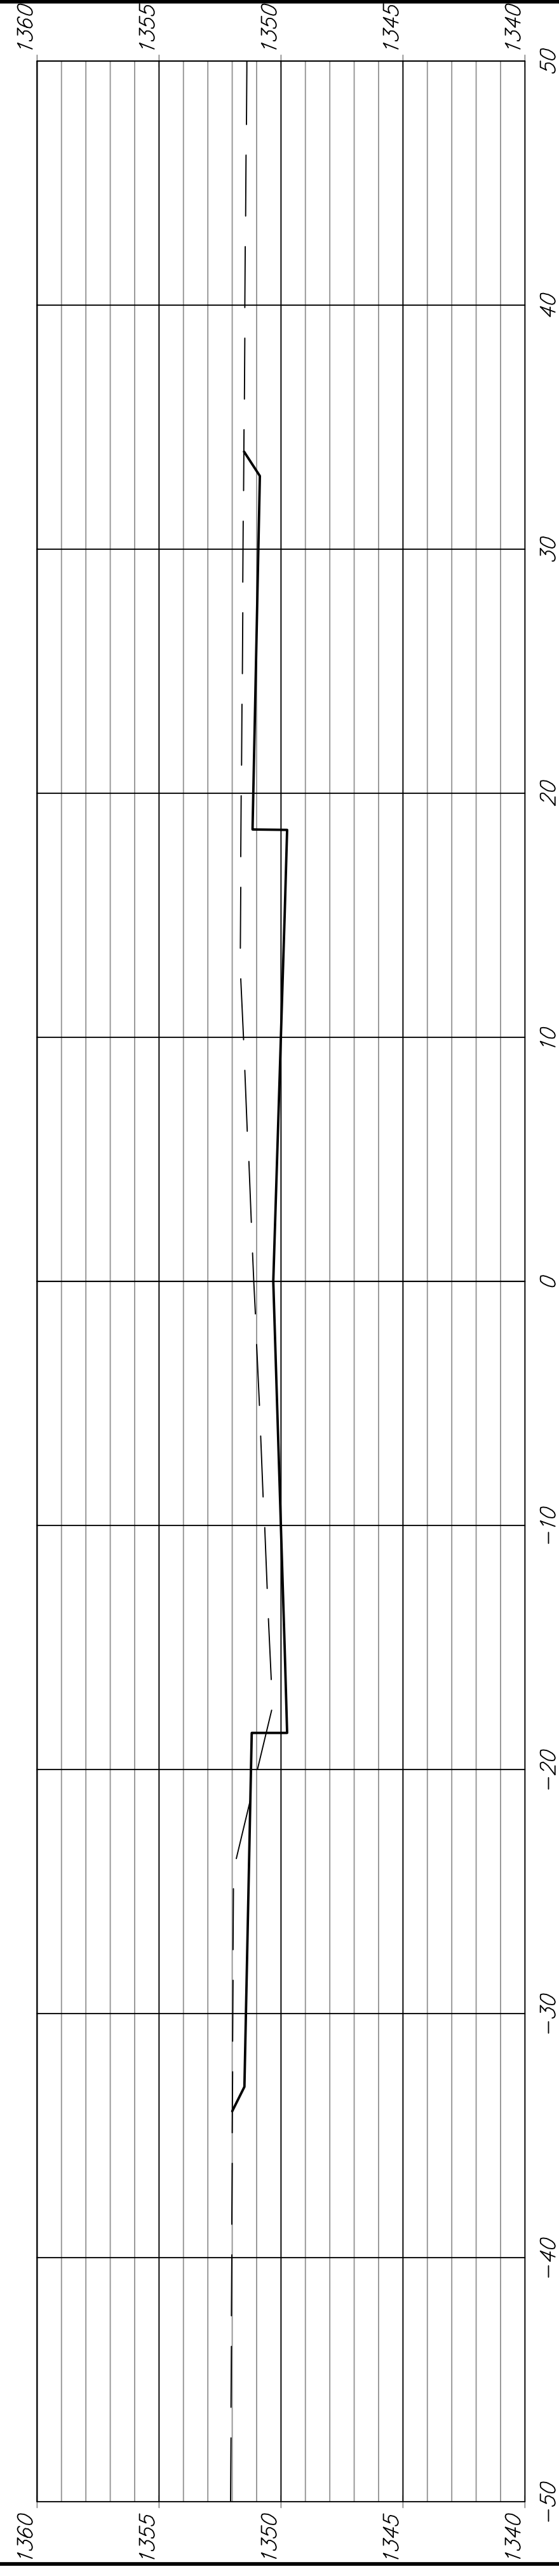


2+00.00

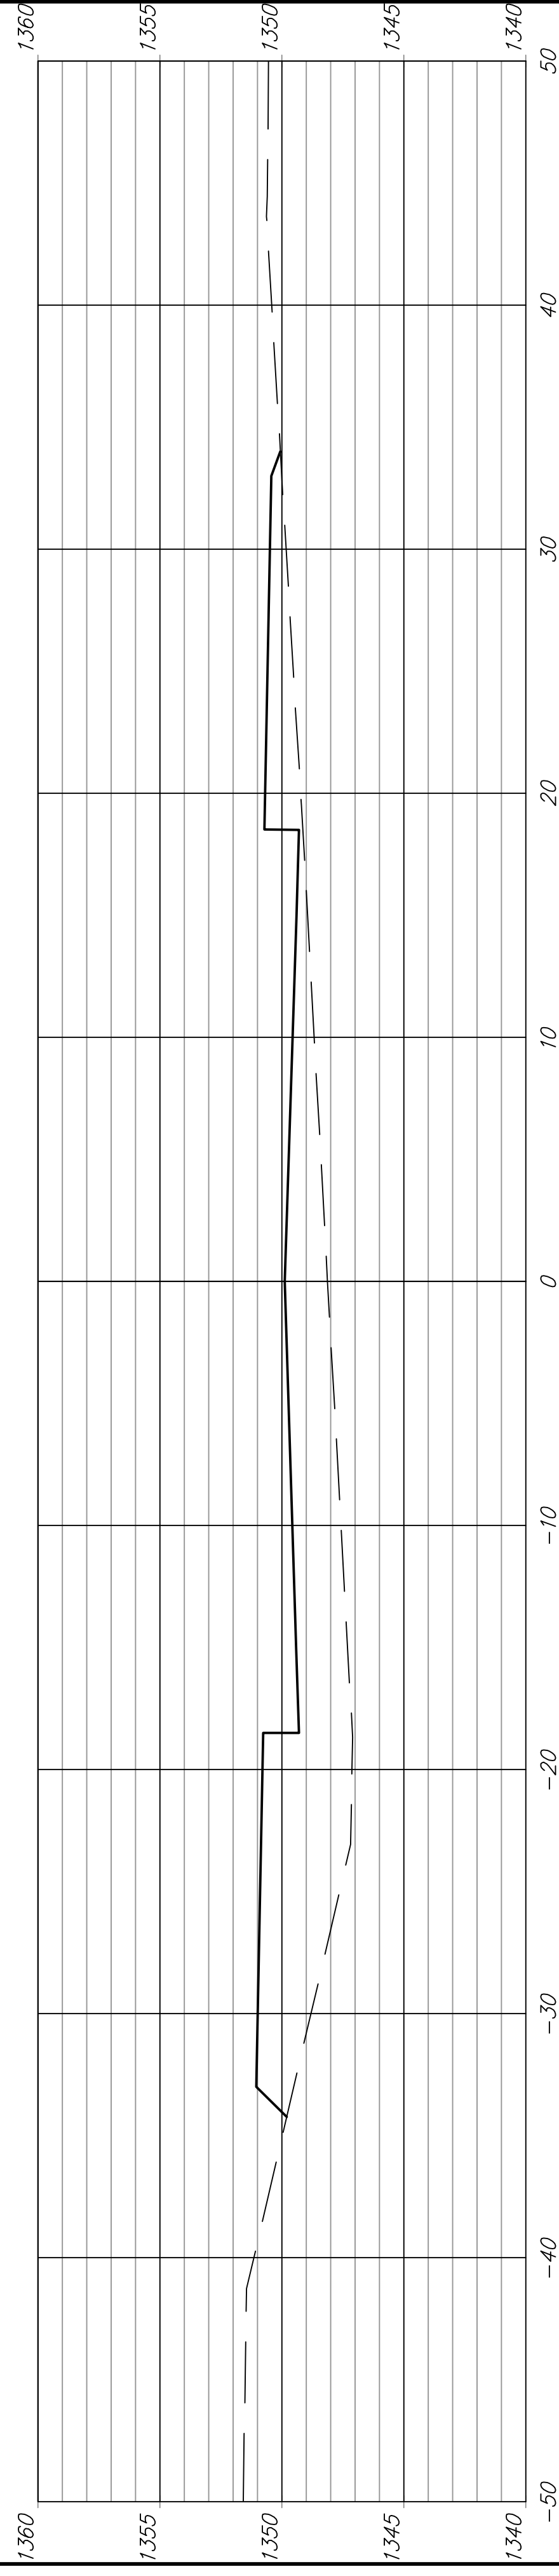


1+50.00

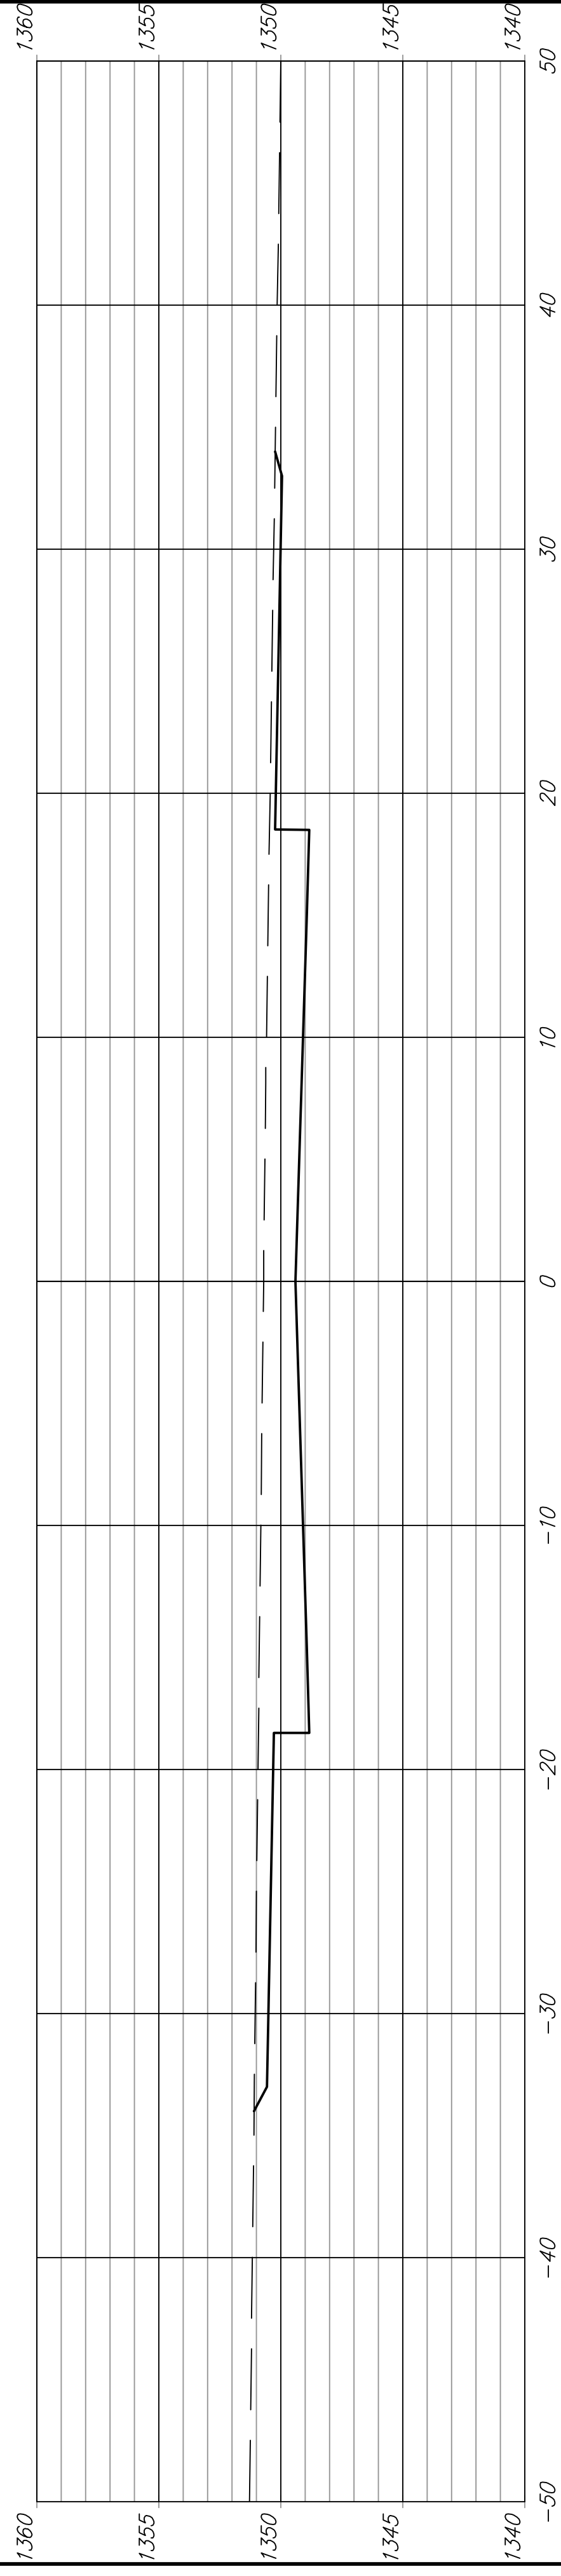



1+00.00

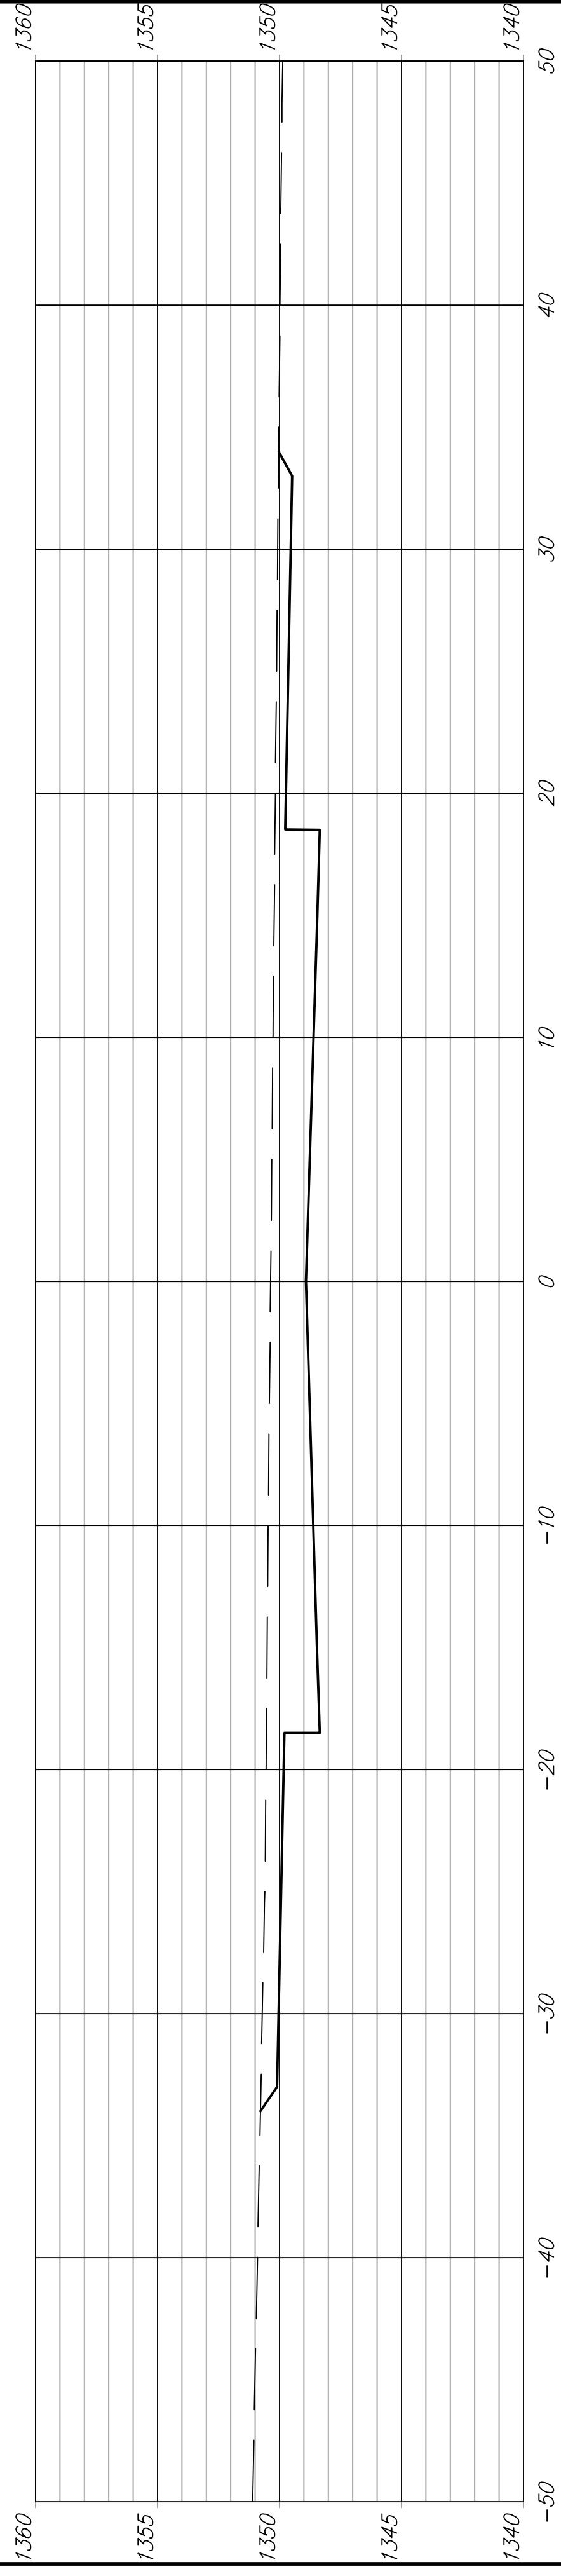

0+50.00

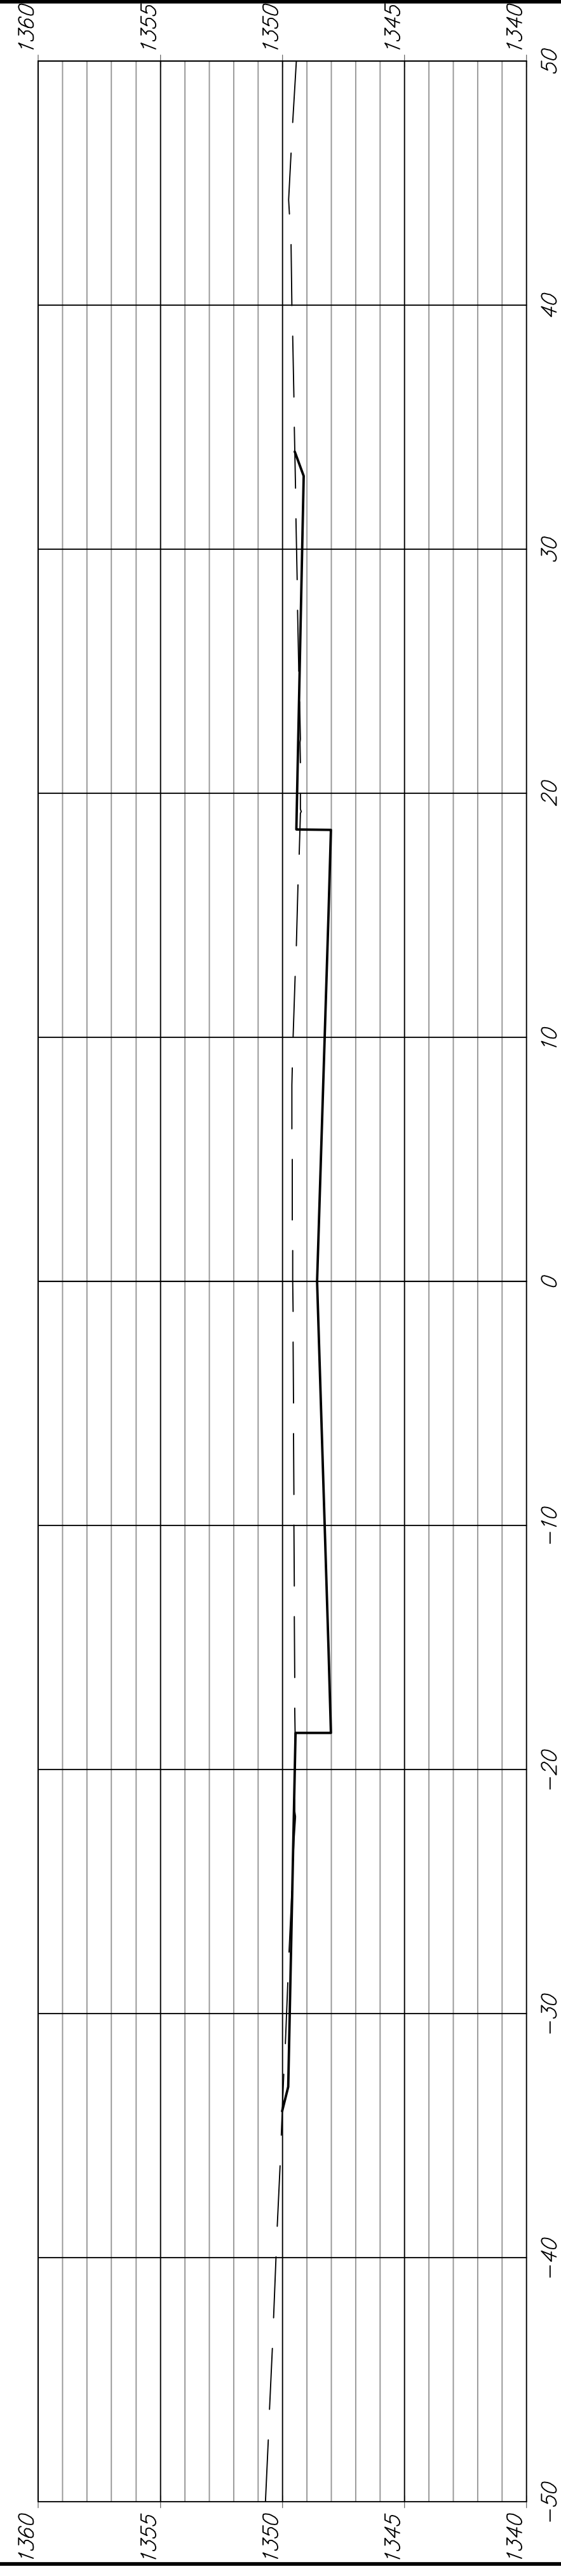

0+12.28

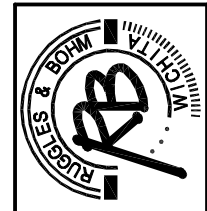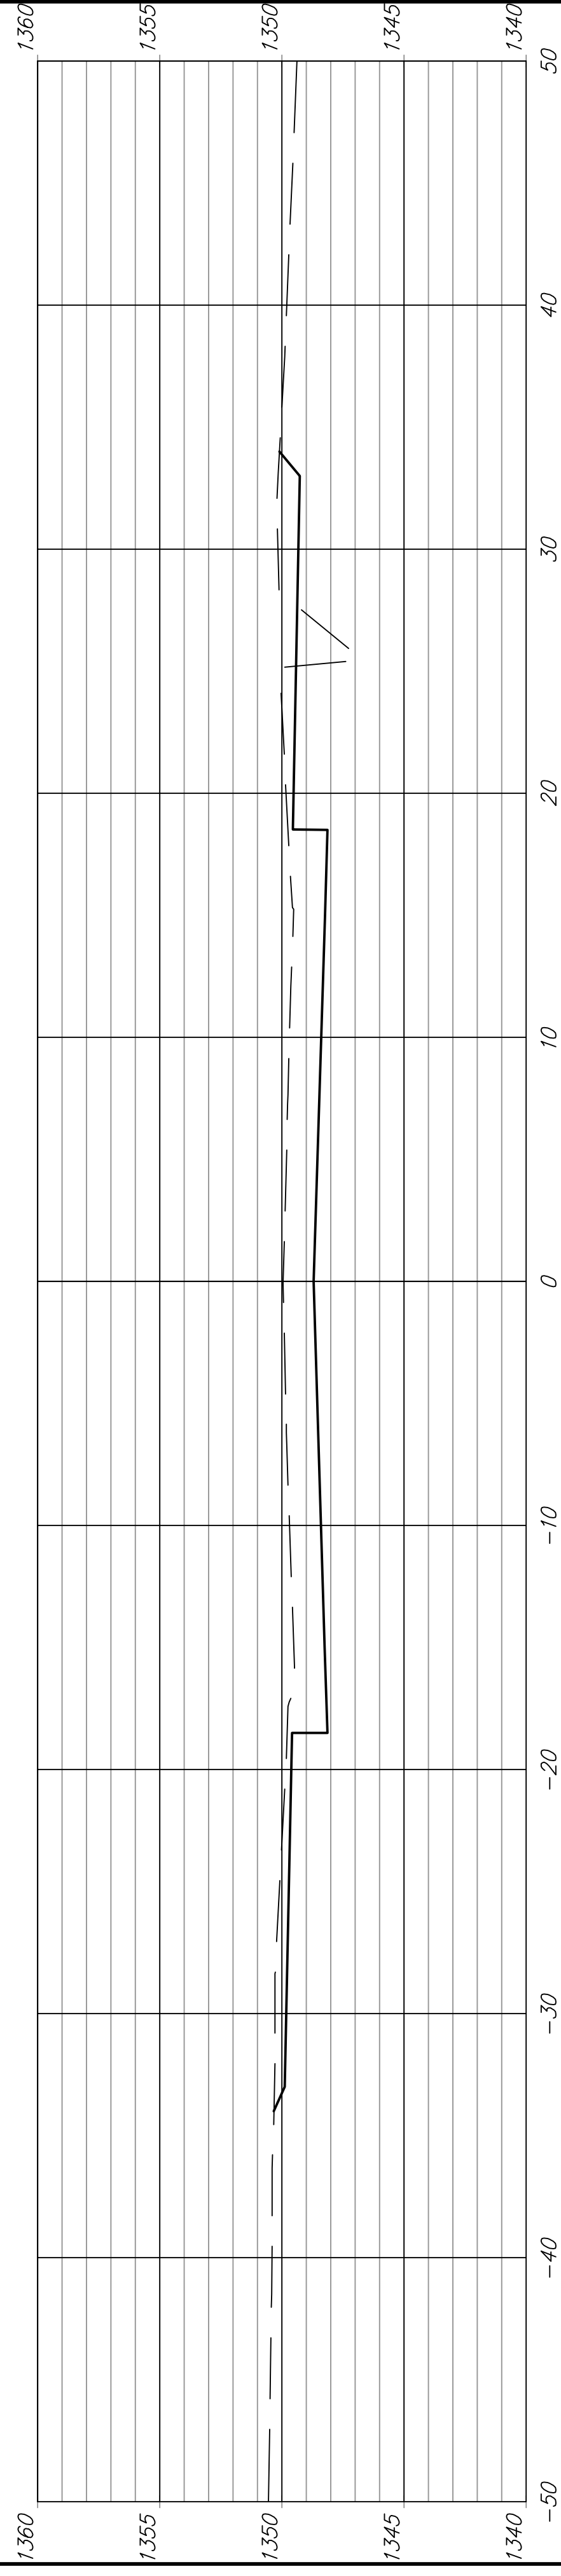

CASA BELLA PHASE 2 PAVING
EARTHWORK CROSS SECTIONS
TARA FALLS STA. 0+12.28 TO 2+50