




12+50.00

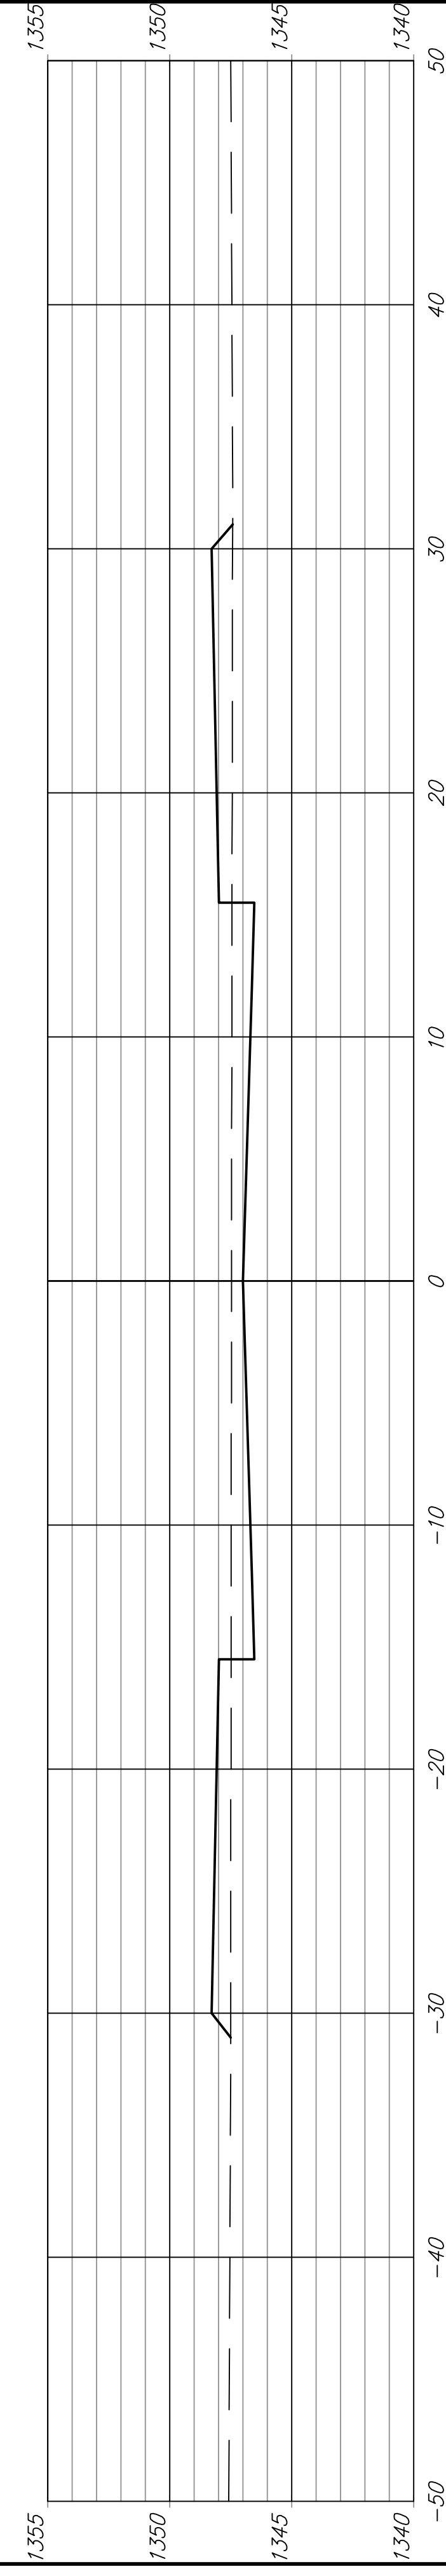


12+00.00

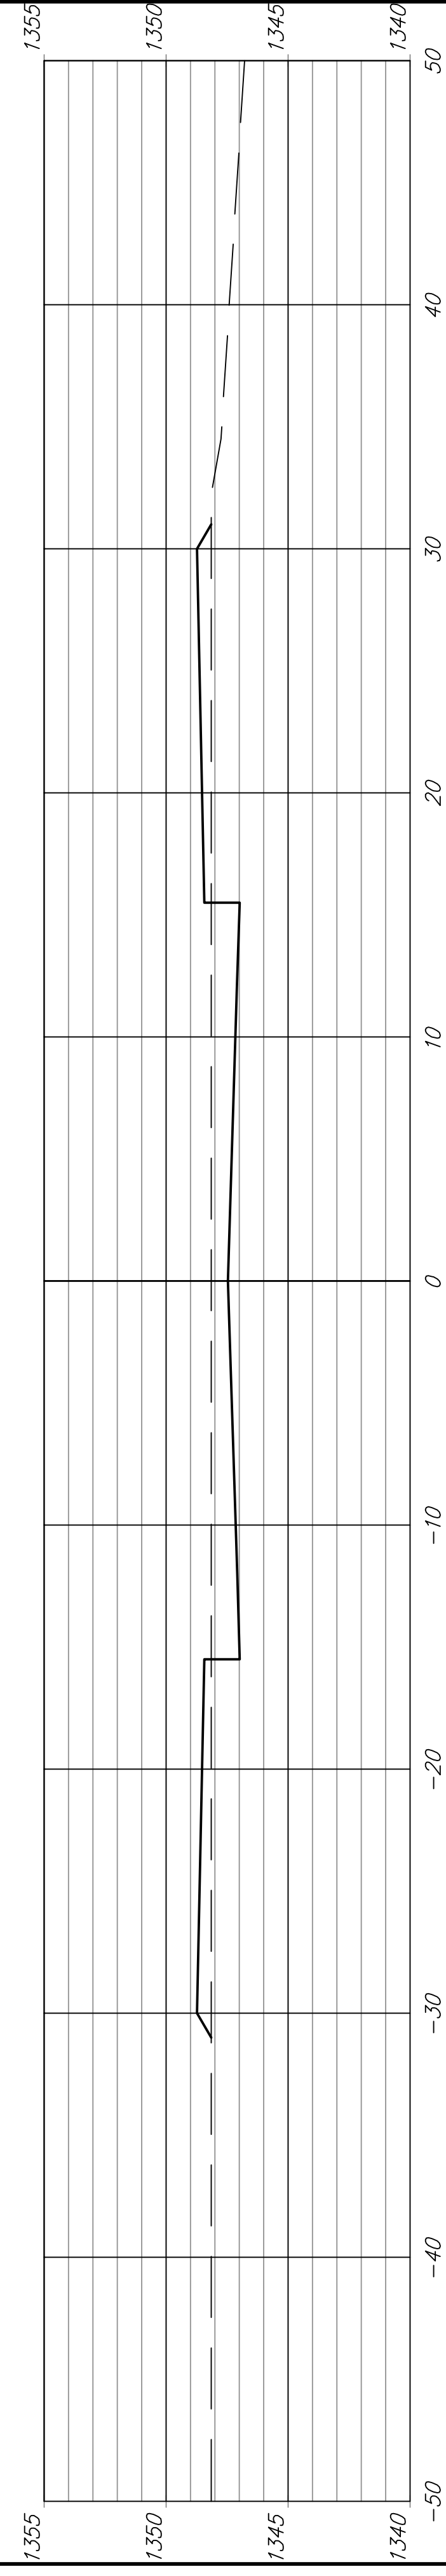


11+50.00

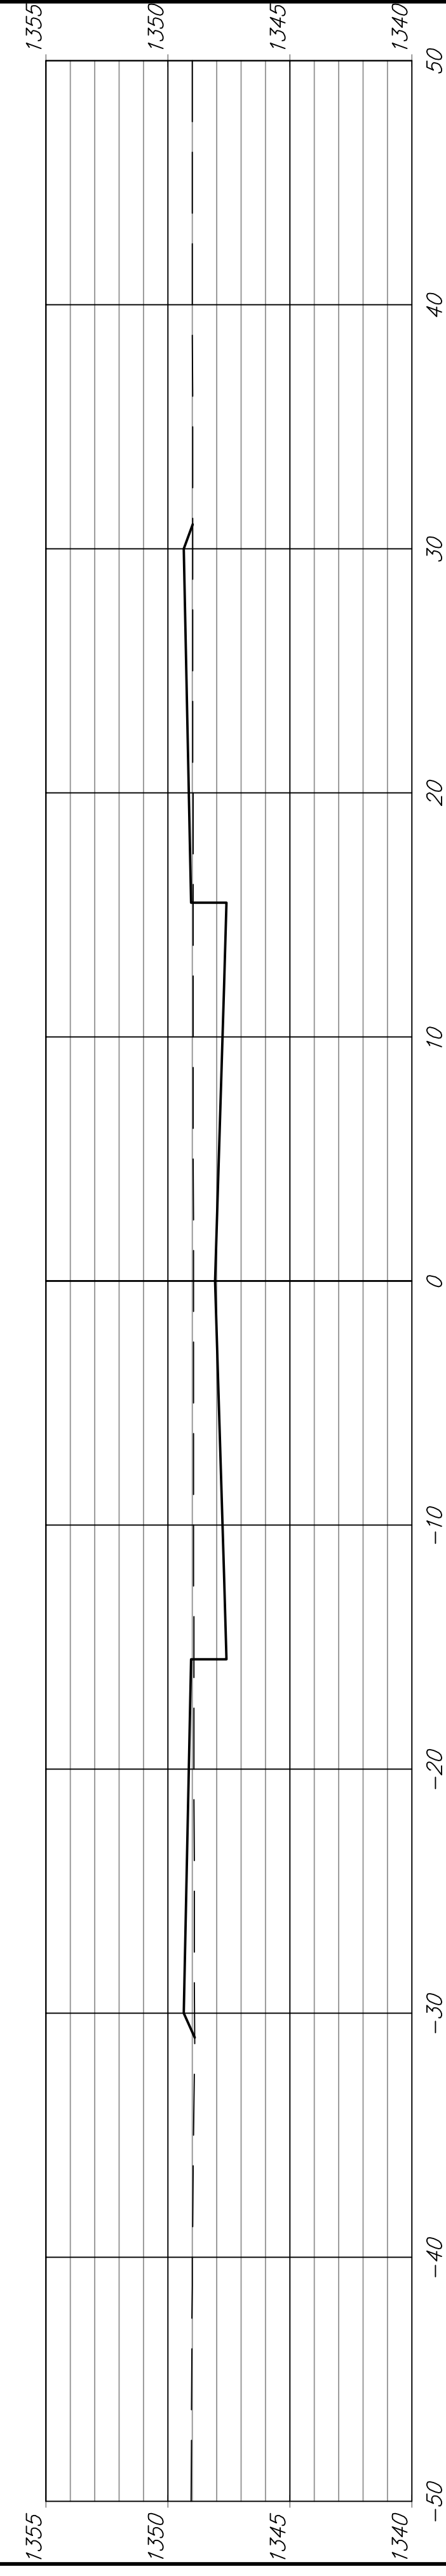


11+00.00

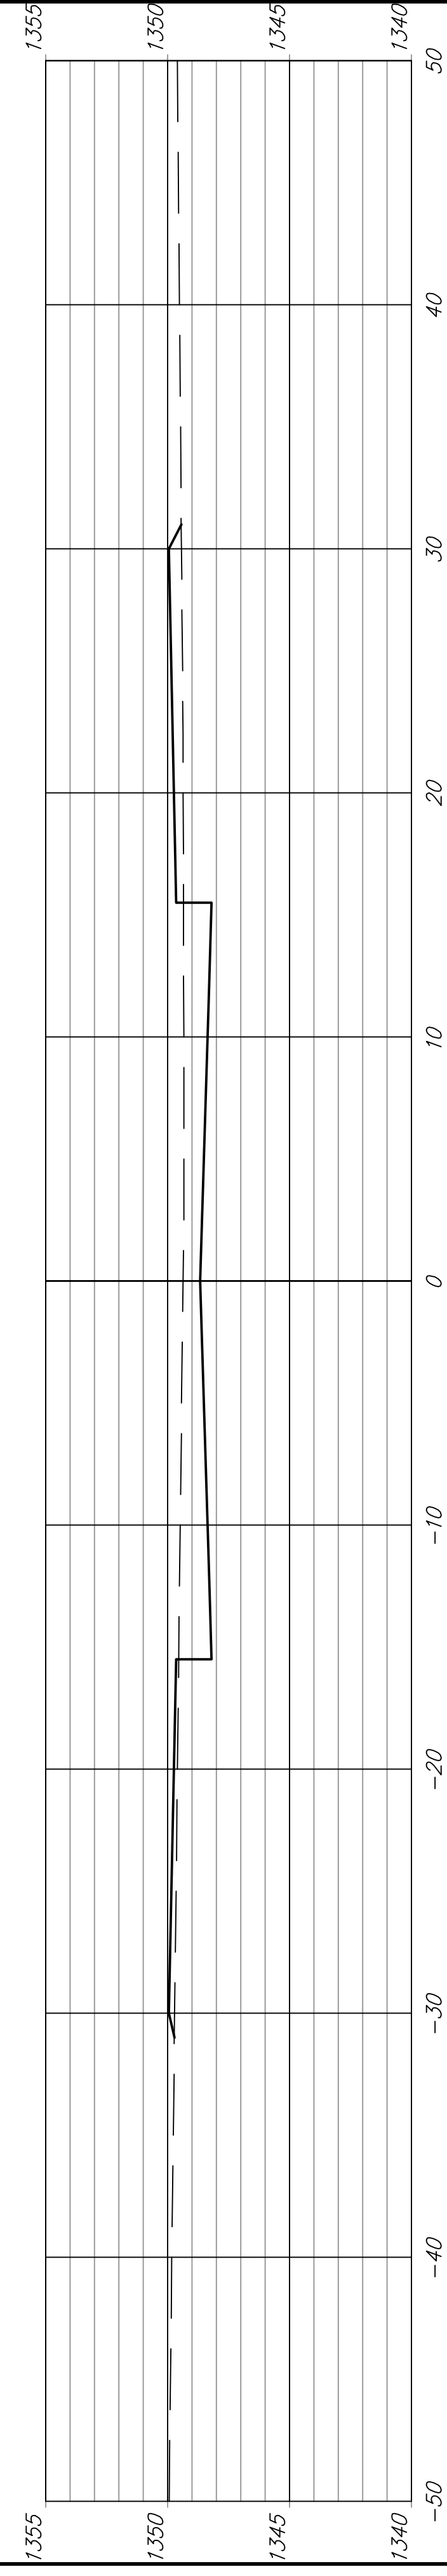

10+50.00

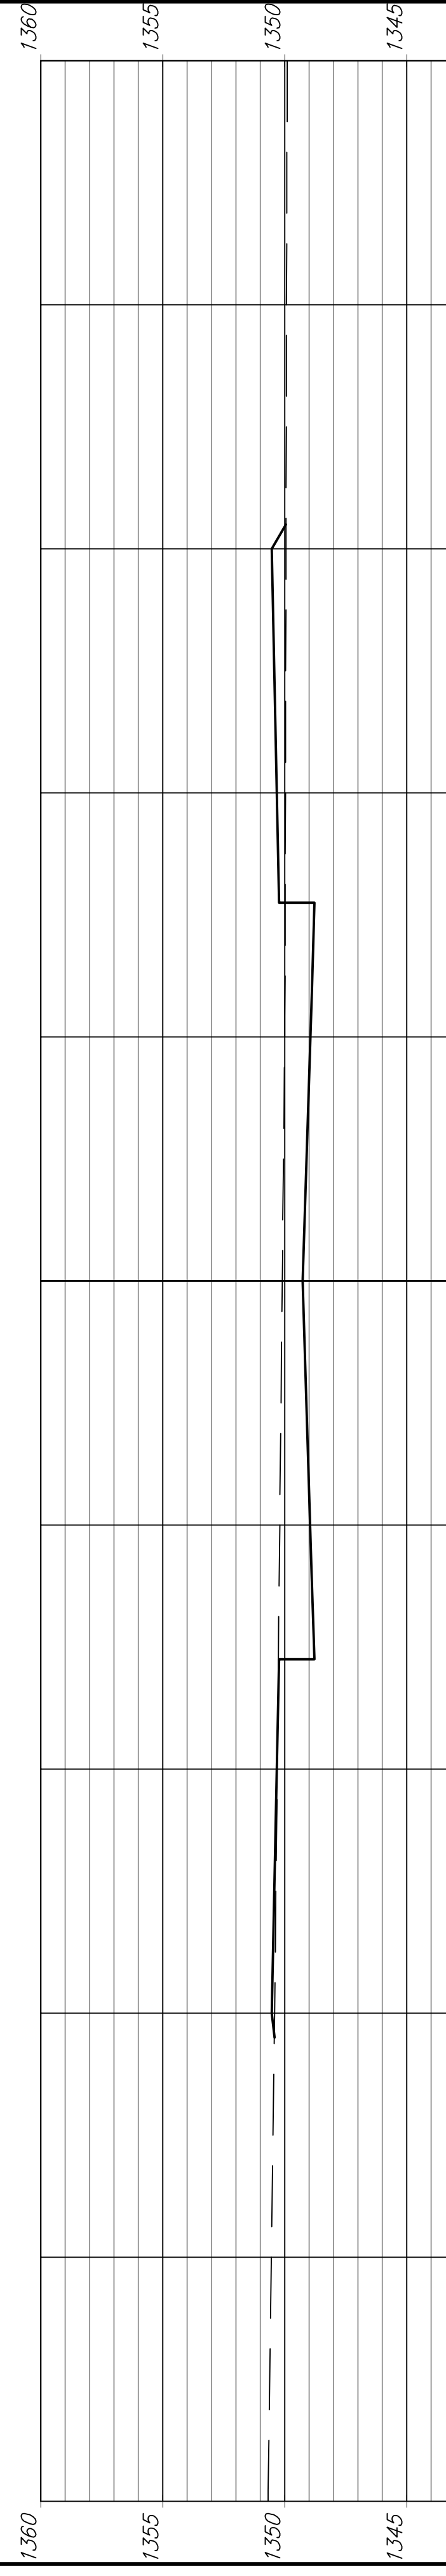

10+37.50

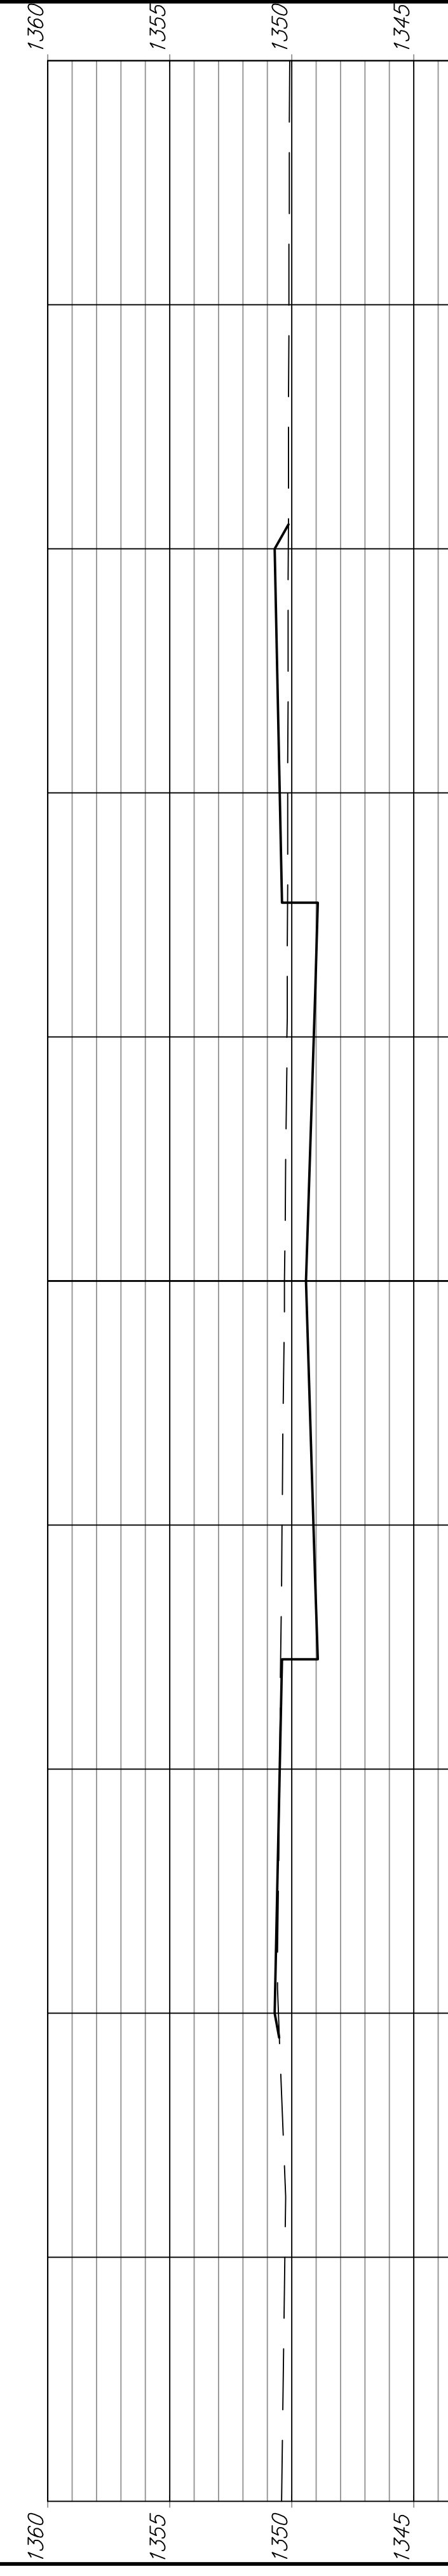

CASA BELLA PHASE 2 PAVING  
EARTHWORK CROSS SECTIONS  
MICHELLE STA. 10+37.5 TO 12+50