




3+06.00

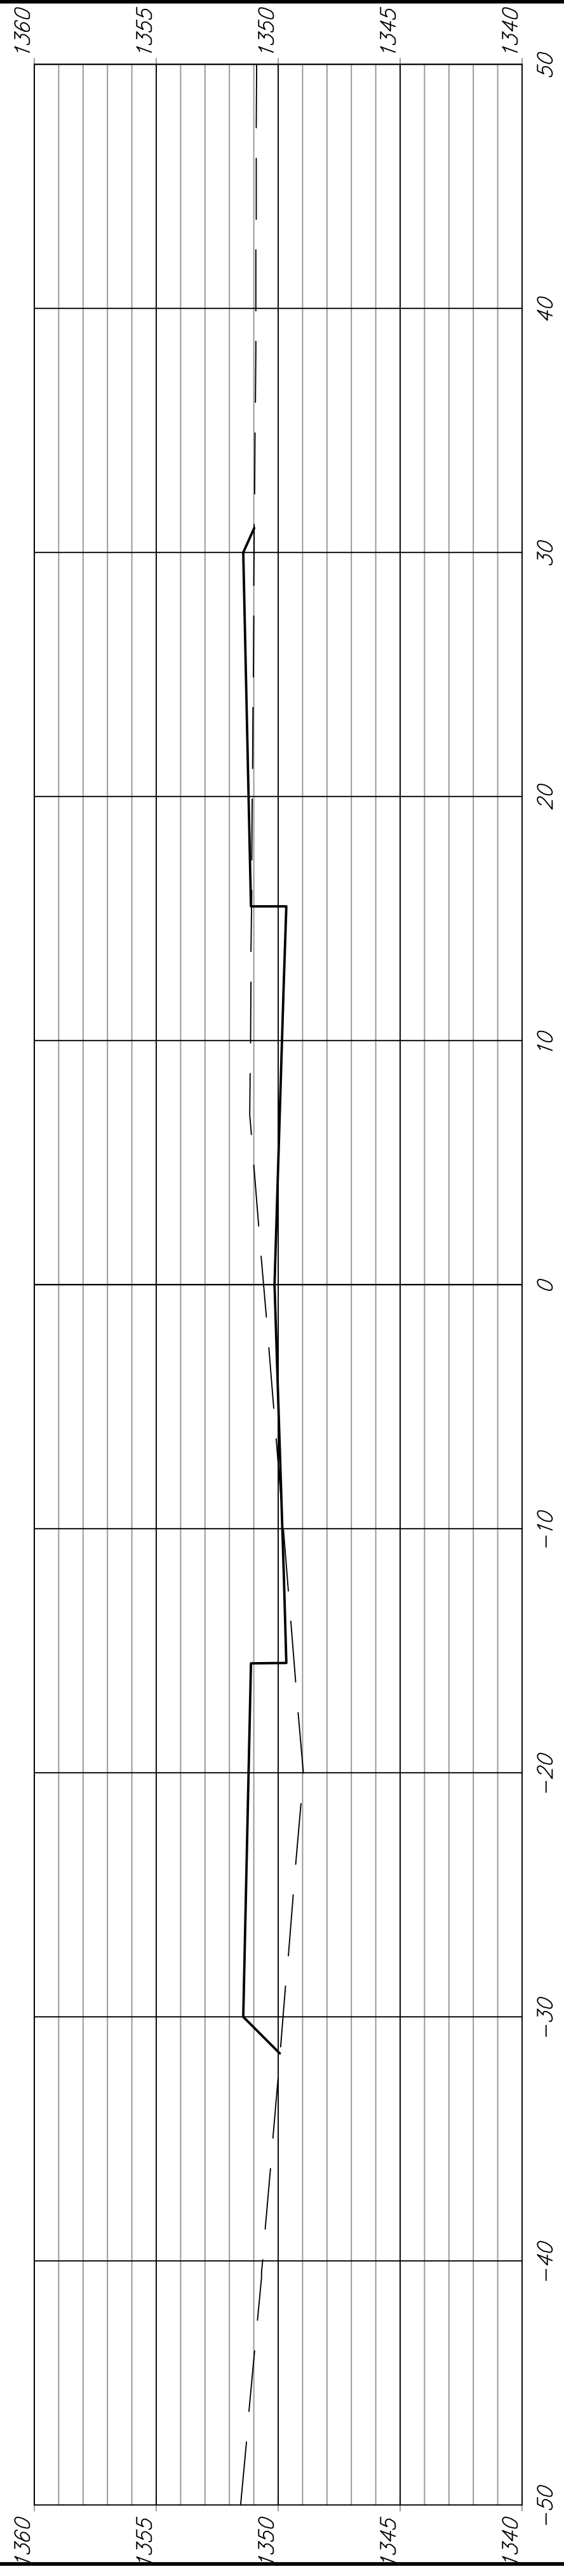


3+00.00

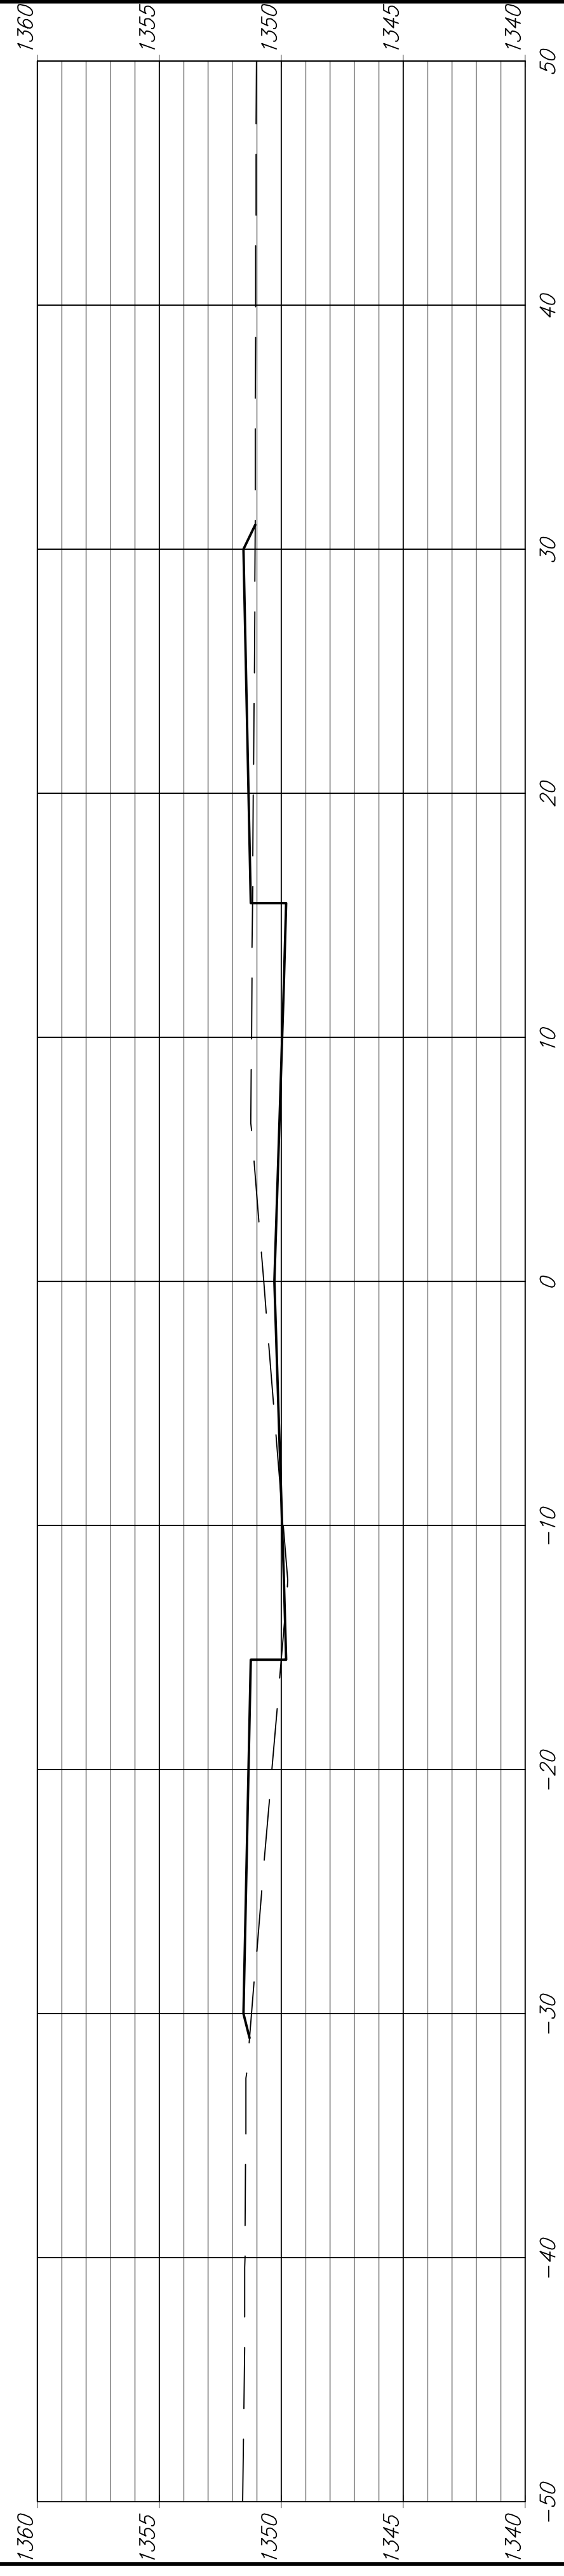


2+50.00

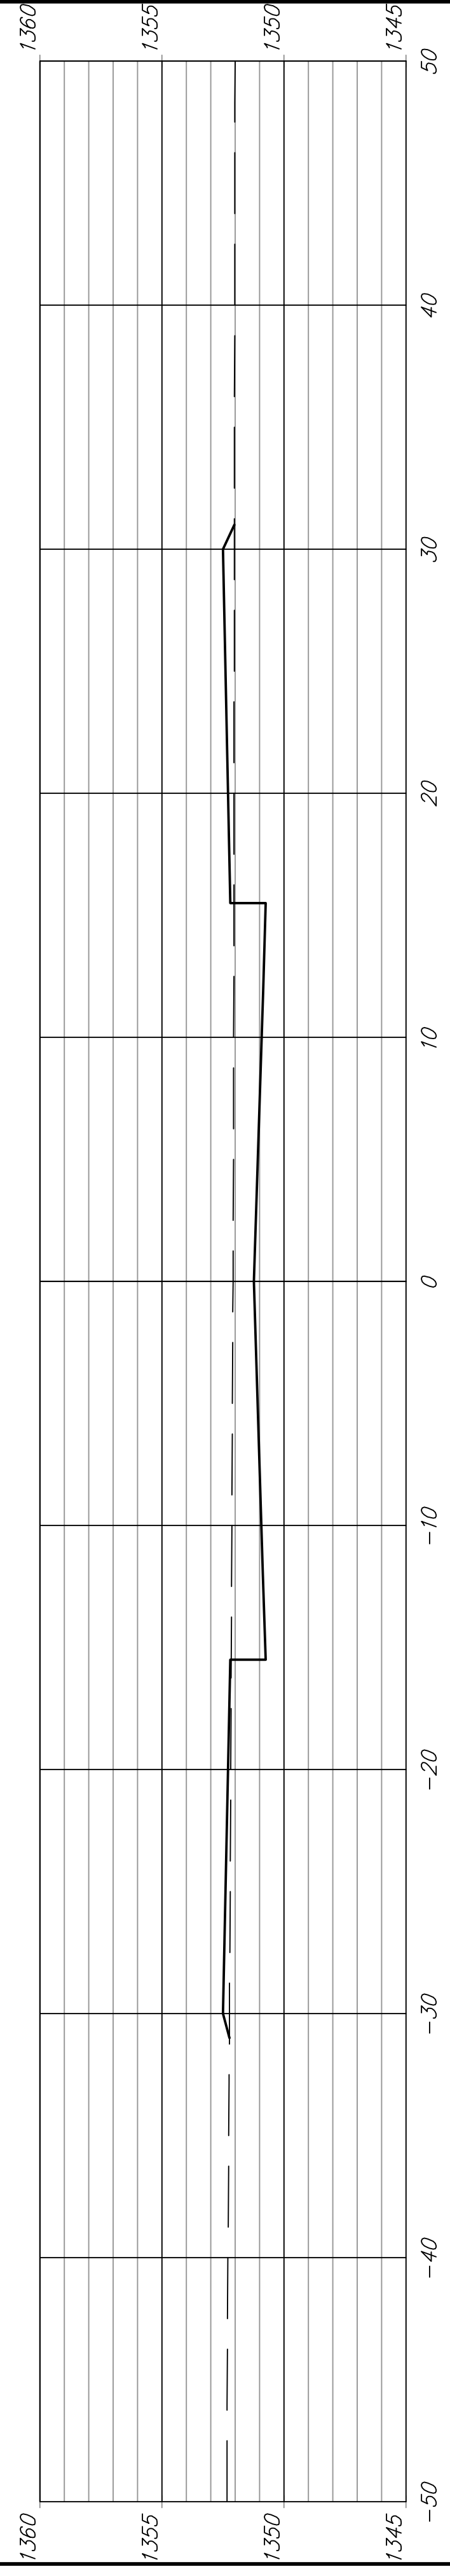


2+00.00

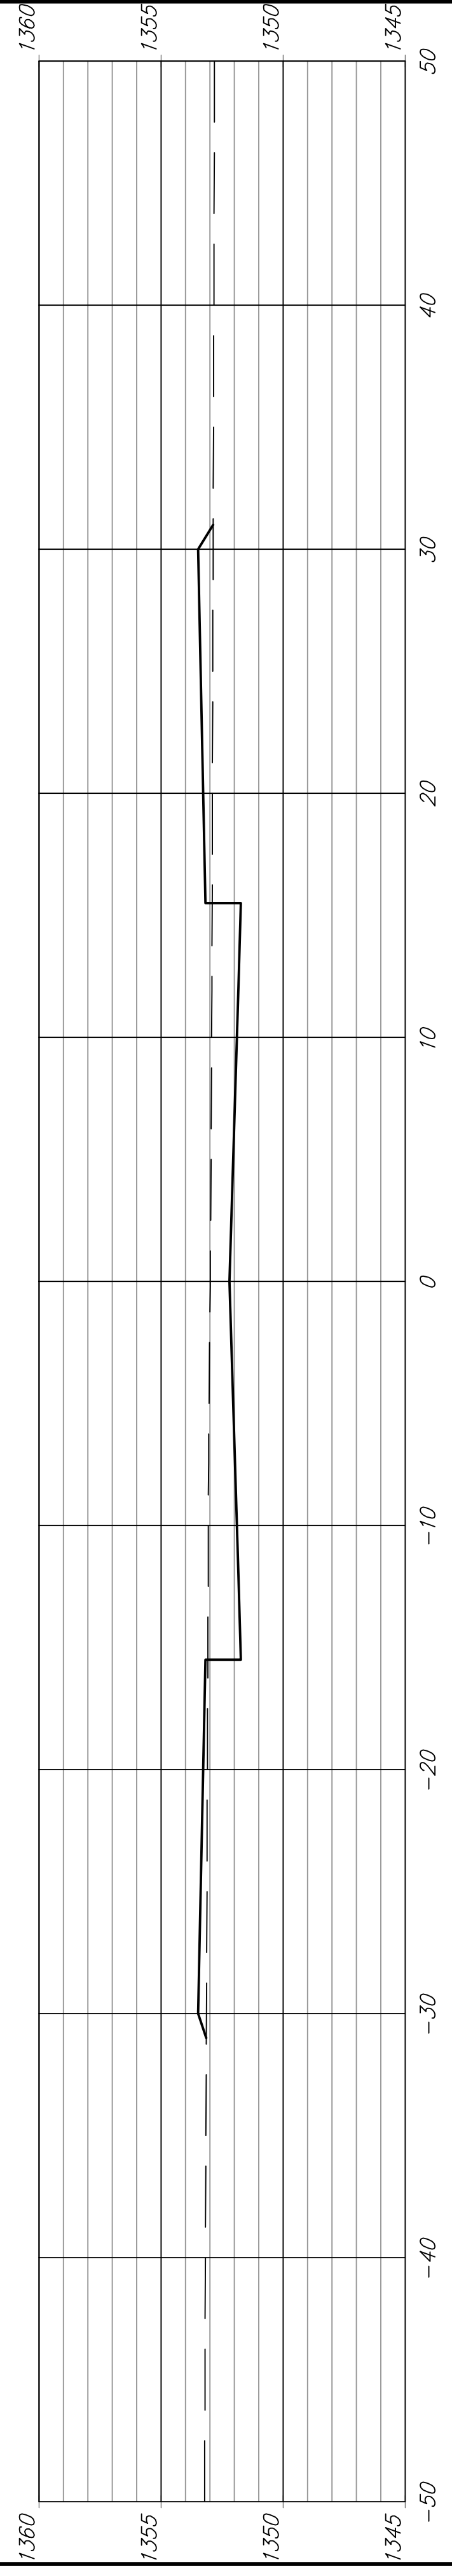



1+50.00

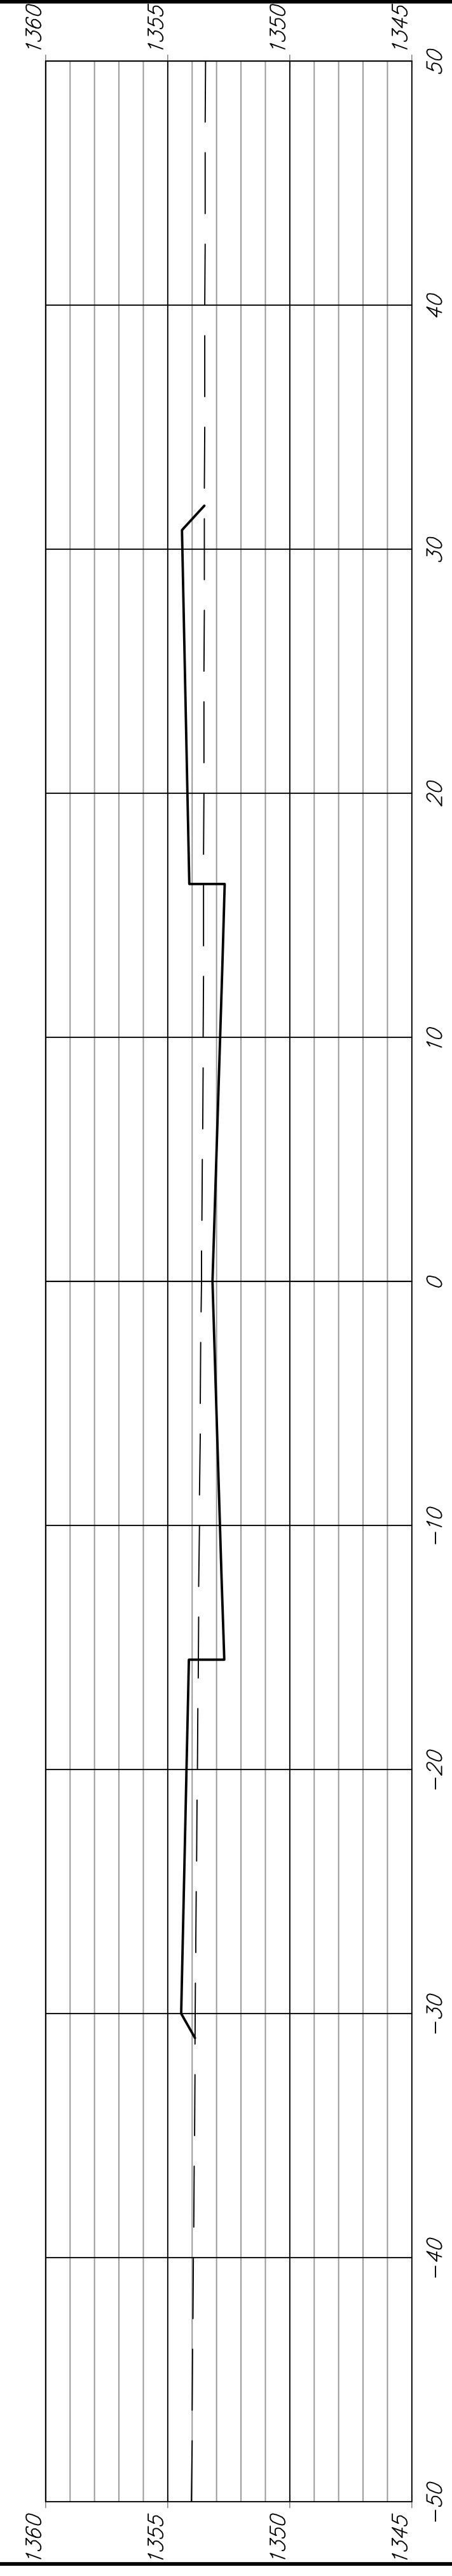

1+00.00

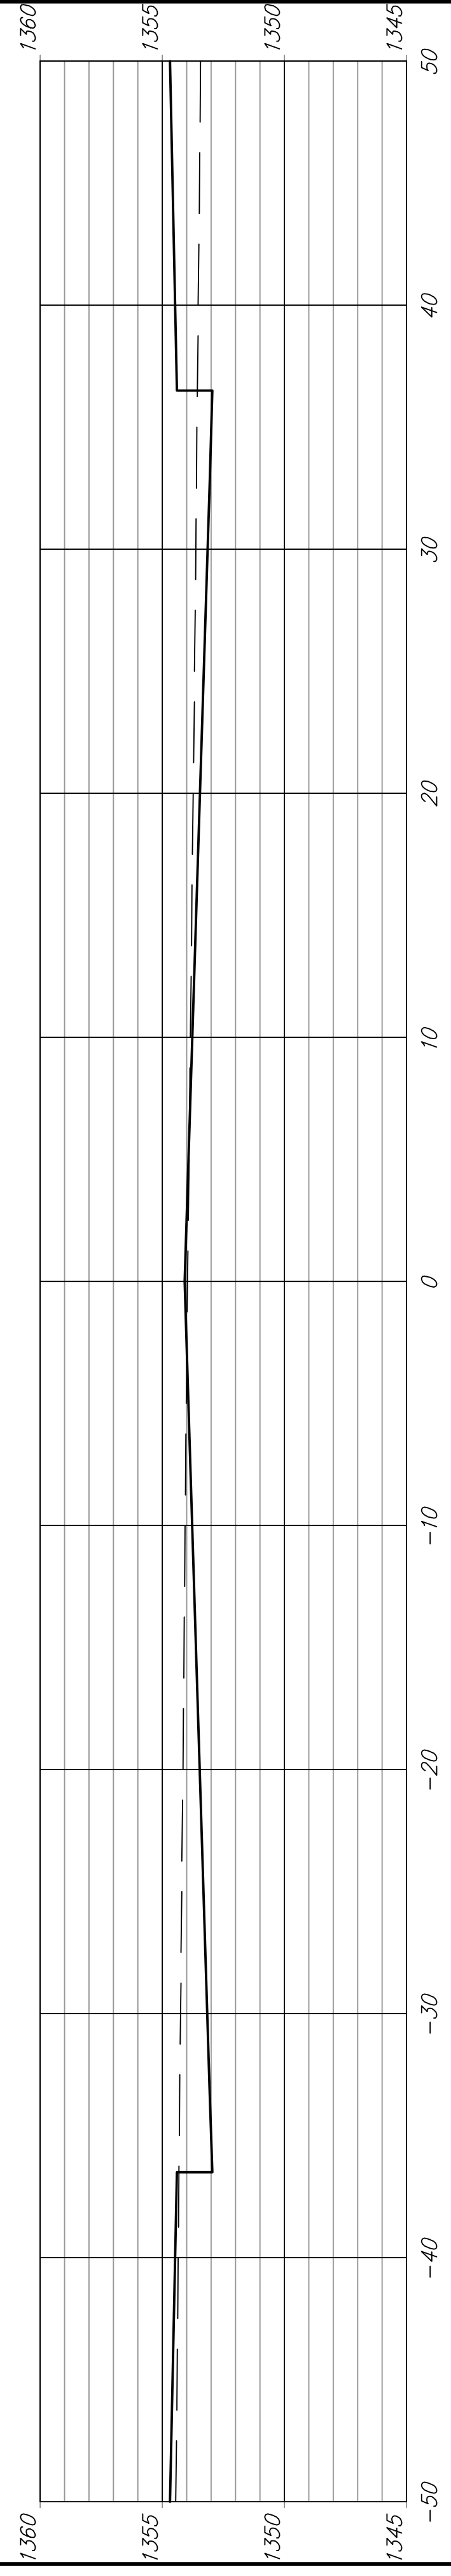

0+64.50

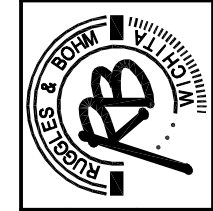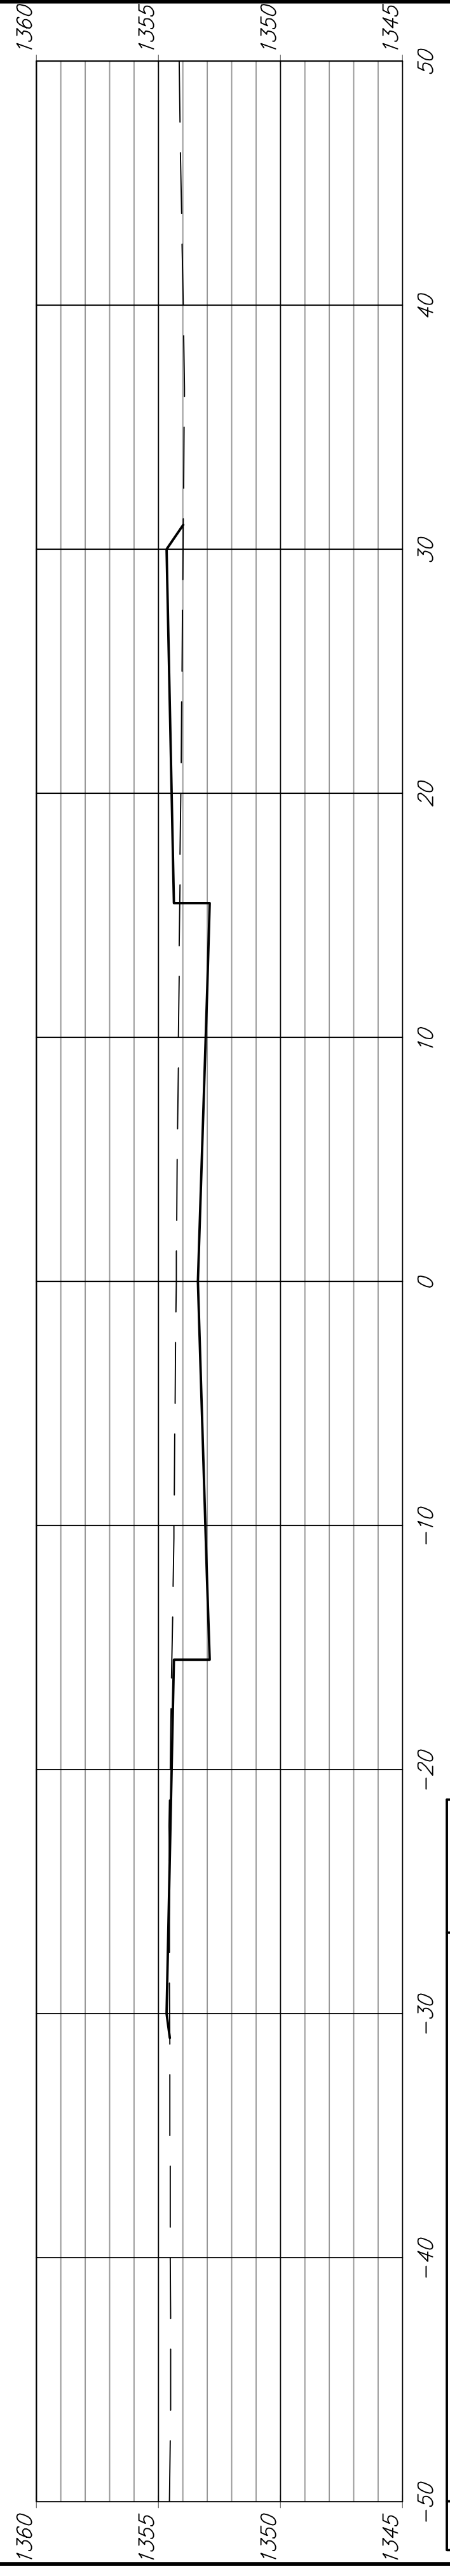

CASA BELLA PHASE 2 PAVING
EARTHWORK CROSS SECTIONS
MICHELLE CIRCLE STA. 0+64.5 TO 3+06