




3+50.00

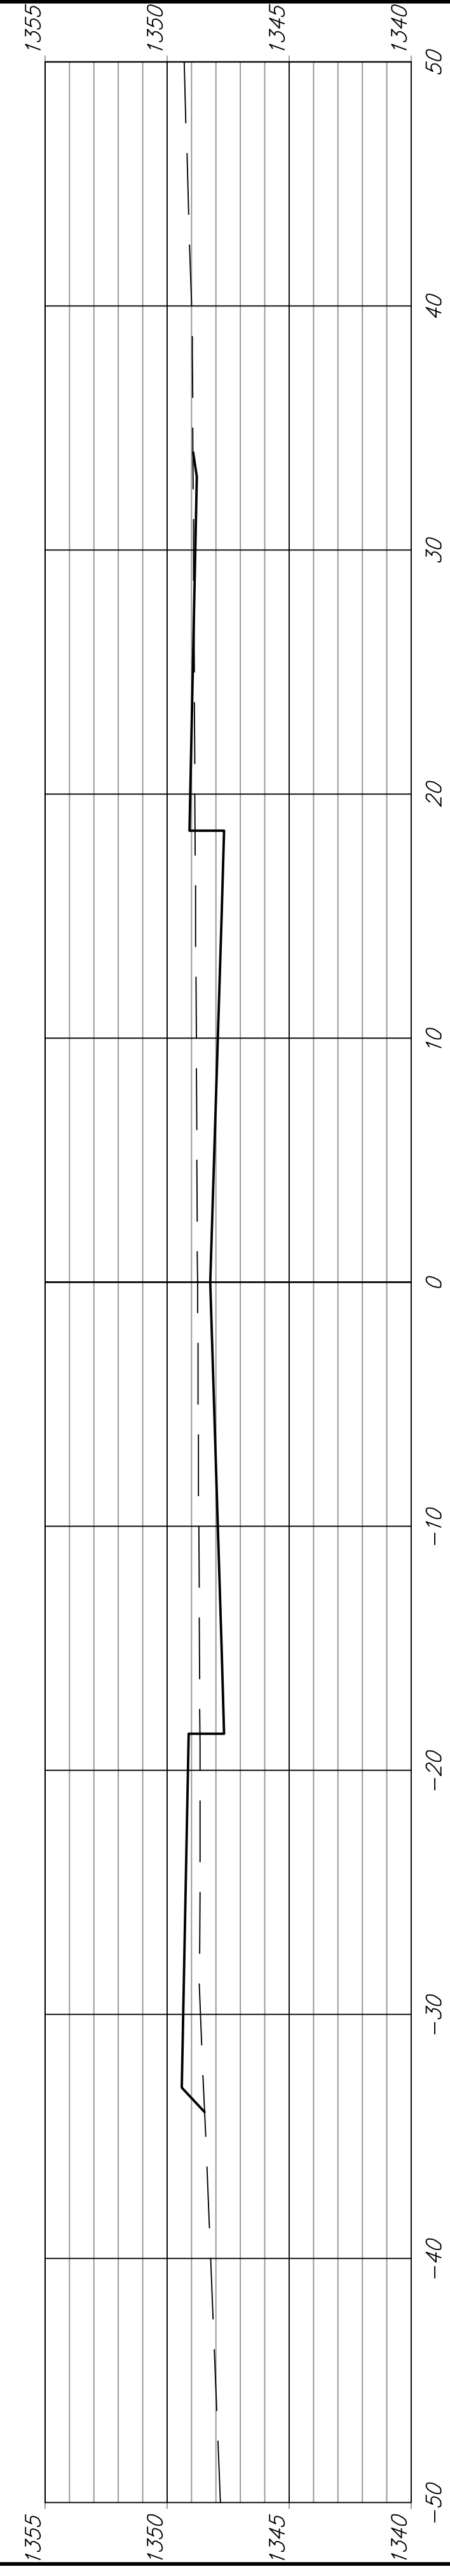


3+00.00

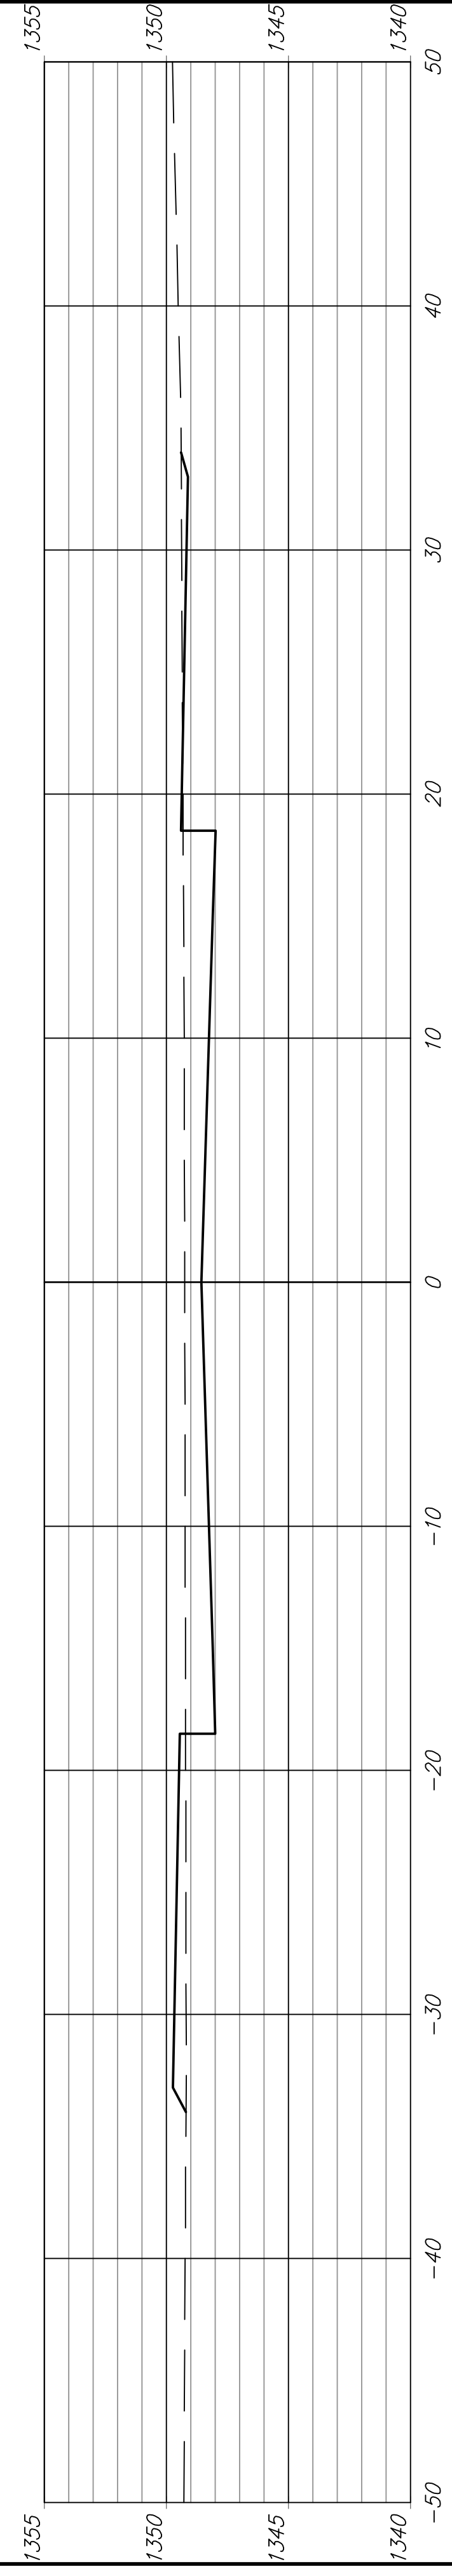


2+50.00

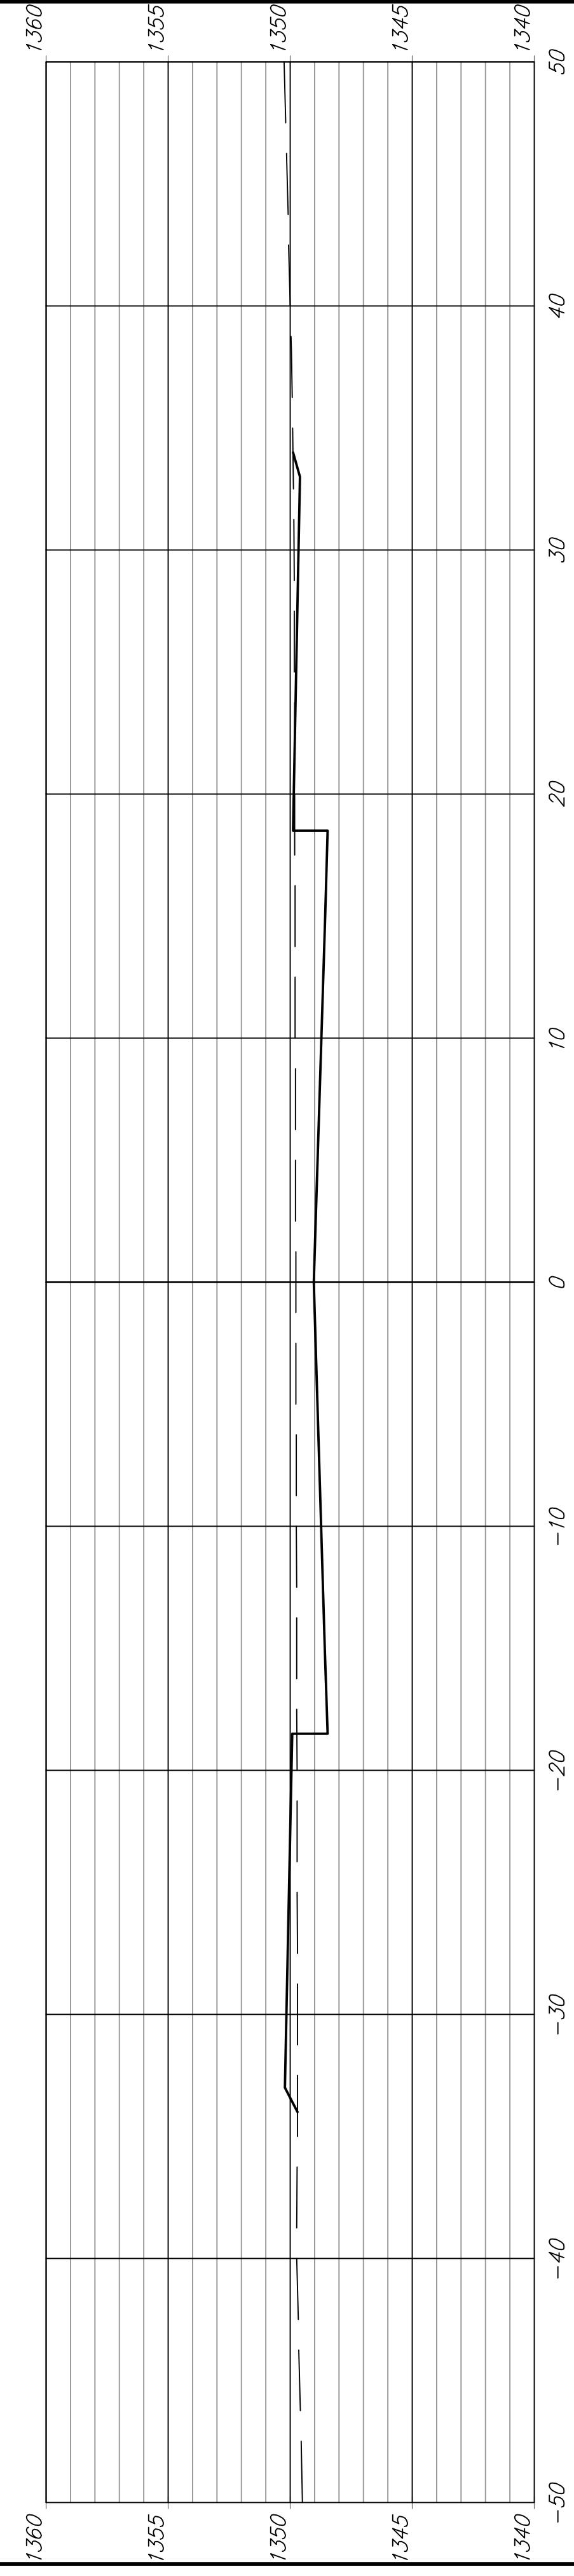


2+00.00

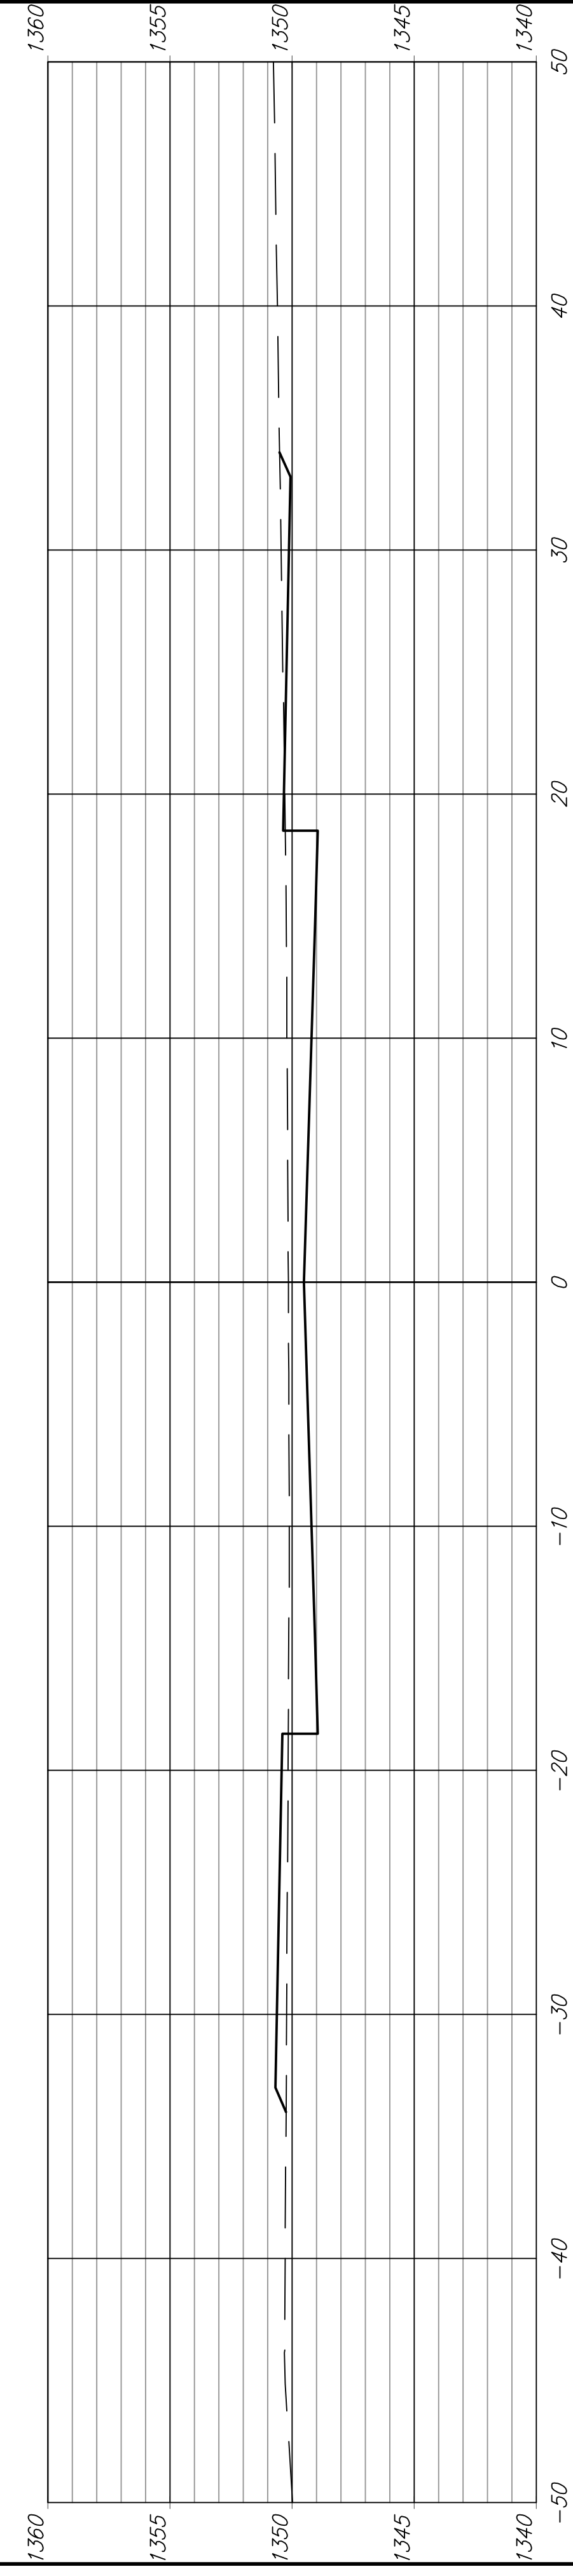

1+50.00

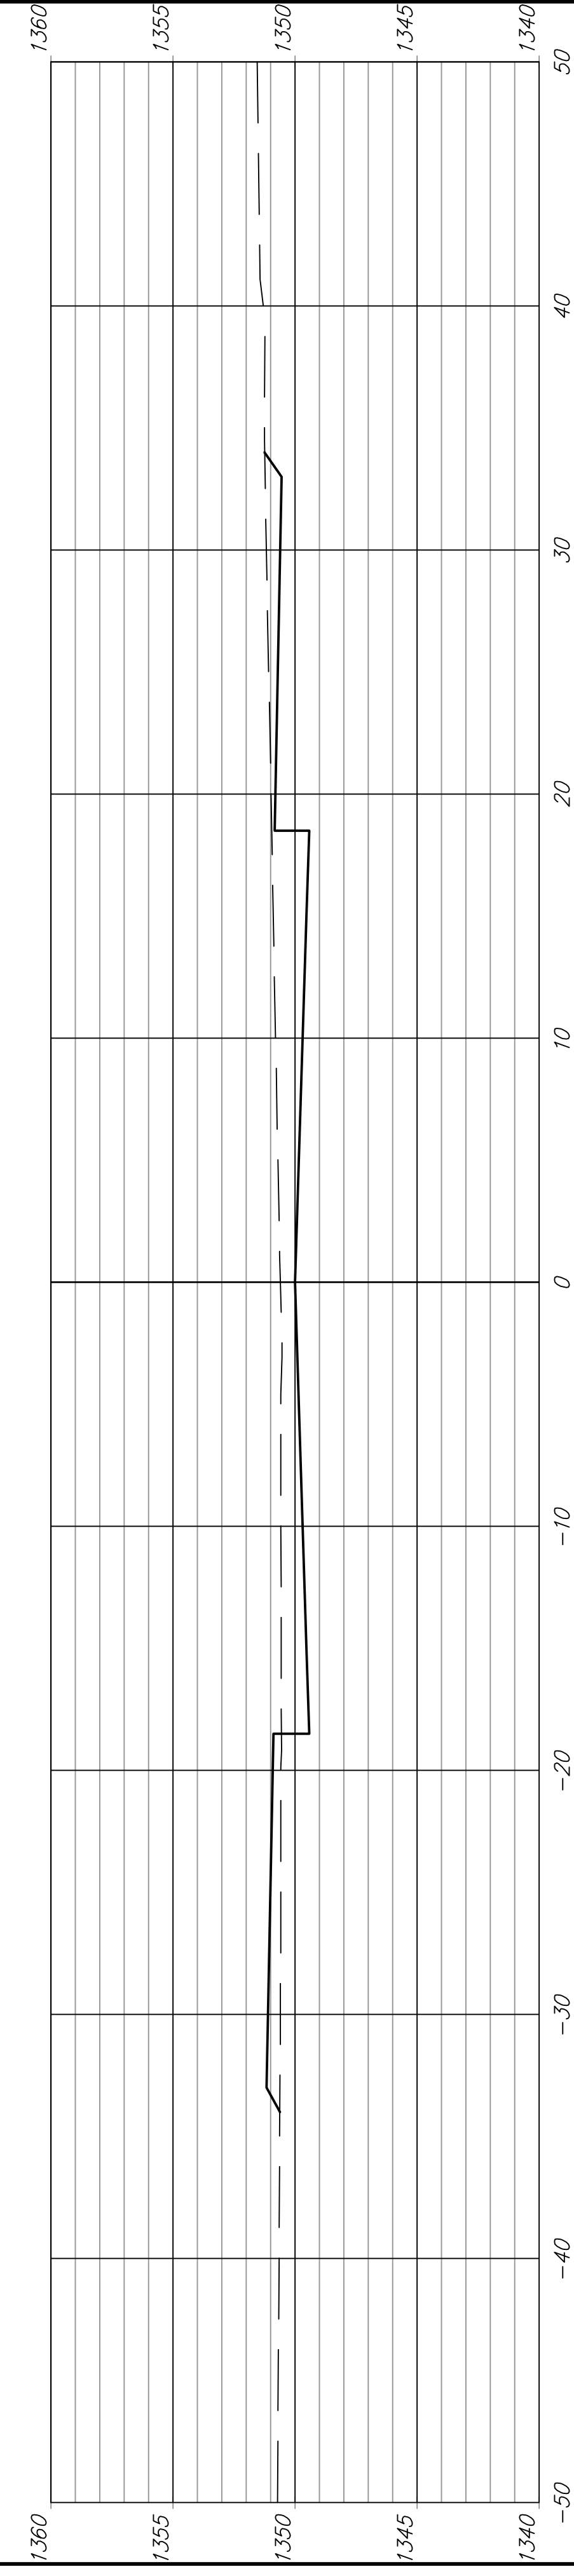

1+16.86

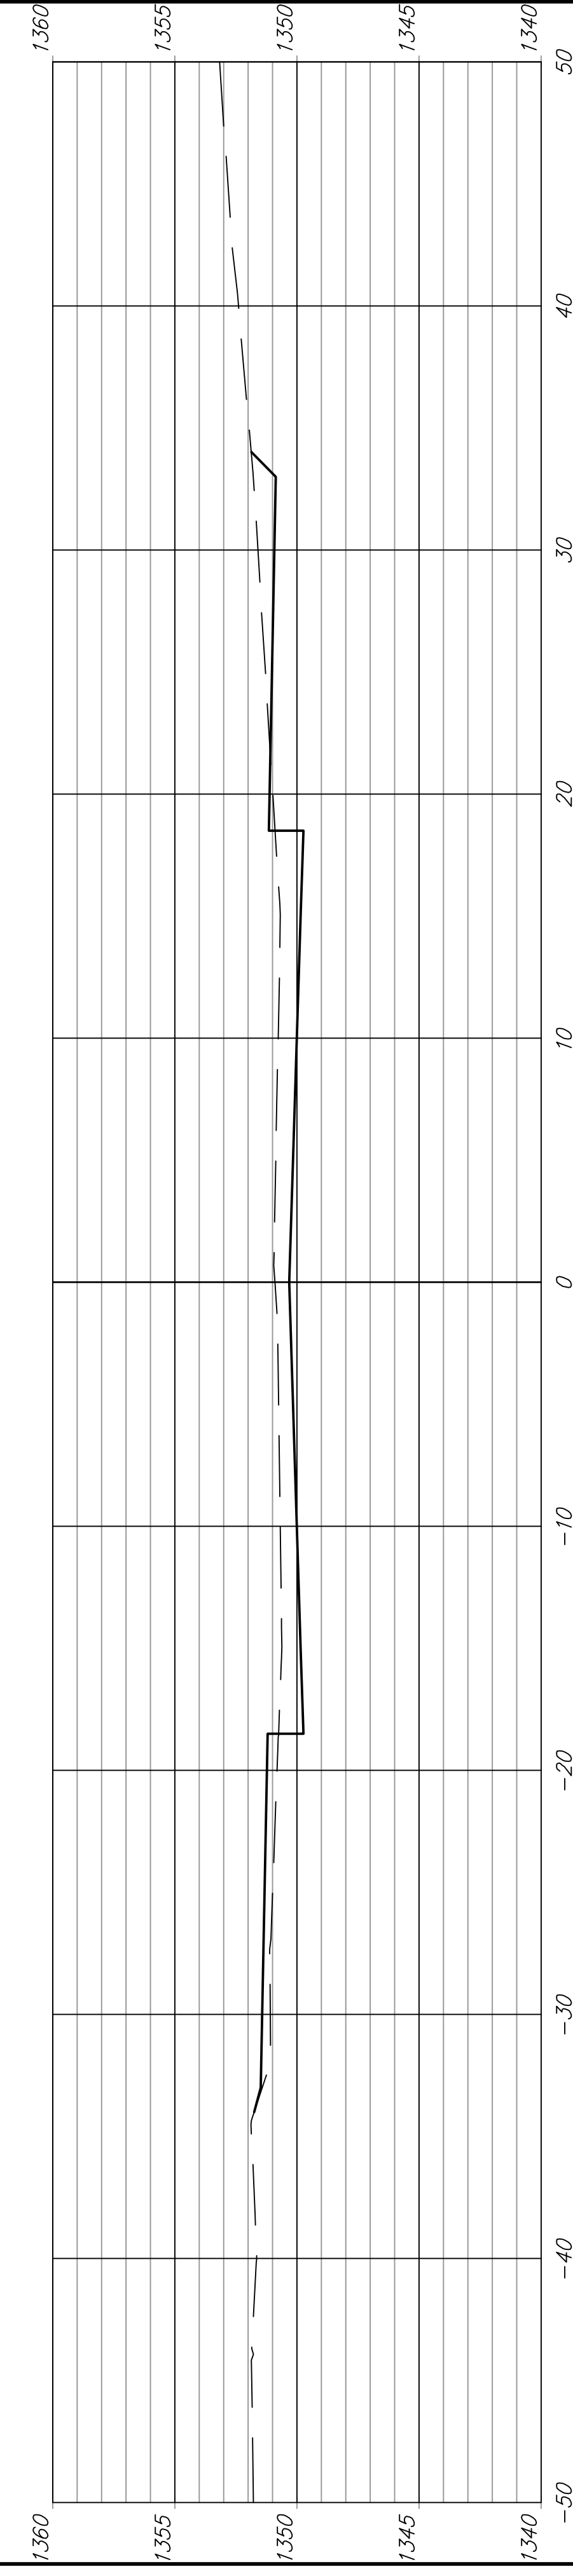

CASA BELLA PHASE 2 PAVING
EARTHWORK CROSS SECTIONS
CASA BELLA STA. 1+46.86 TO 3+50