



CASA BELLA EARTHWORK SUMMARY

Total Volume Table						
Station	Fill Area	Cut Area	Fill Volume	Cut Volume	Cumulative Fill Vol	Cumulative Cut Vol
1+16.86	5.37	33.05	0.00	0.00	0.00	0.00
1+50.00	6.61	41.92	7.35	46.01	7.35	46.01
2+00.00	5.34	37.54	11.07	73.57	18.42	119.58
2+50.00	5.56	39.19	10.09	71.05	28.51	190.63
3+00.00	6.13	37.81	10.82	71.29	39.33	261.92
3+50.00	10.51	30.32	15.40	63.08	54.73	325.00
4+00.00	13.41	25.71	22.15	51.88	76.88	376.88
4+50.00	16.12	19.72	27.35	42.06	104.22	418.95
5+00.00	15.07	18.14	28.88	35.05	133.11	454.00
5+50.00	6.43	34.50	19.91	48.74	153.02	502.74
5+66.00	4.59	37.98	3.26	21.48	156.28	524.21


5+66.00

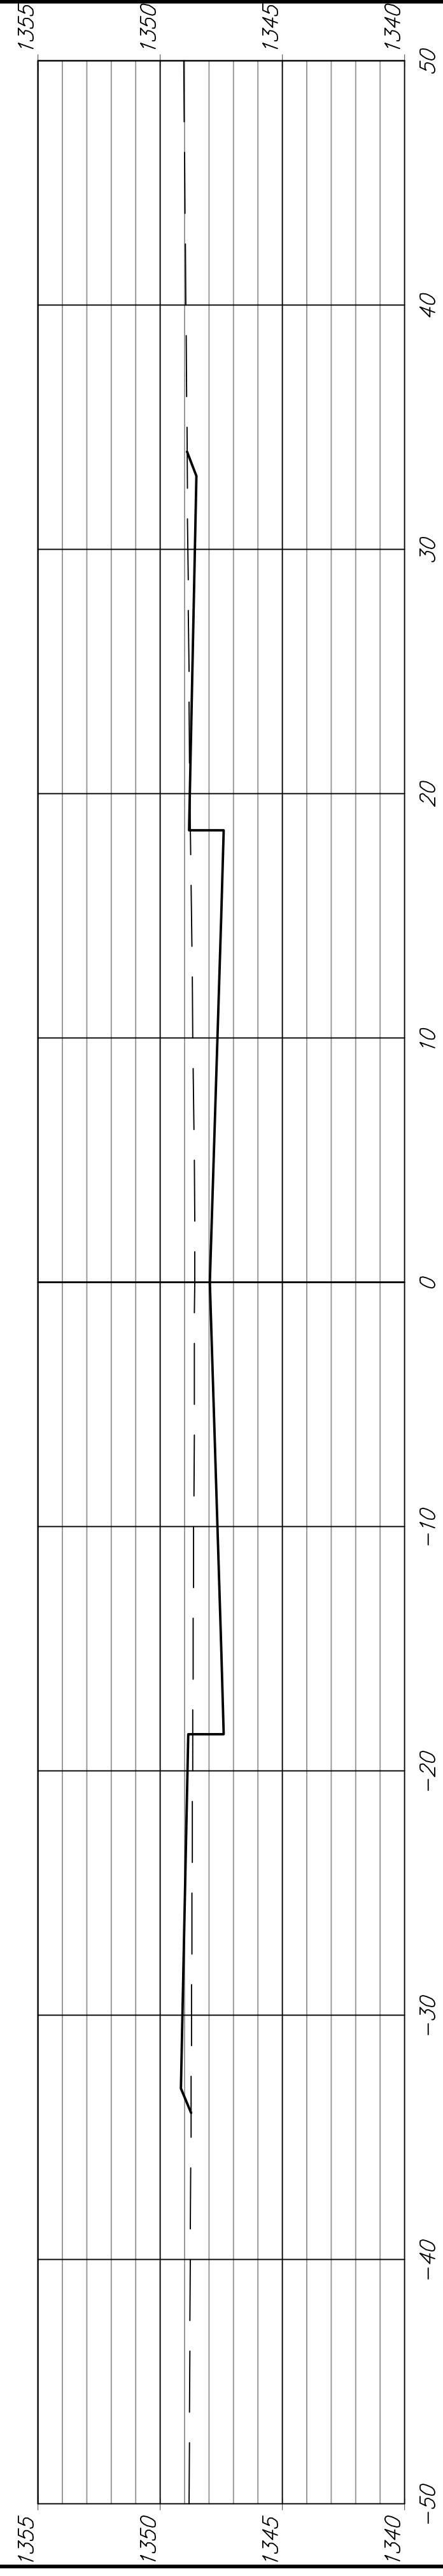


5+50.00

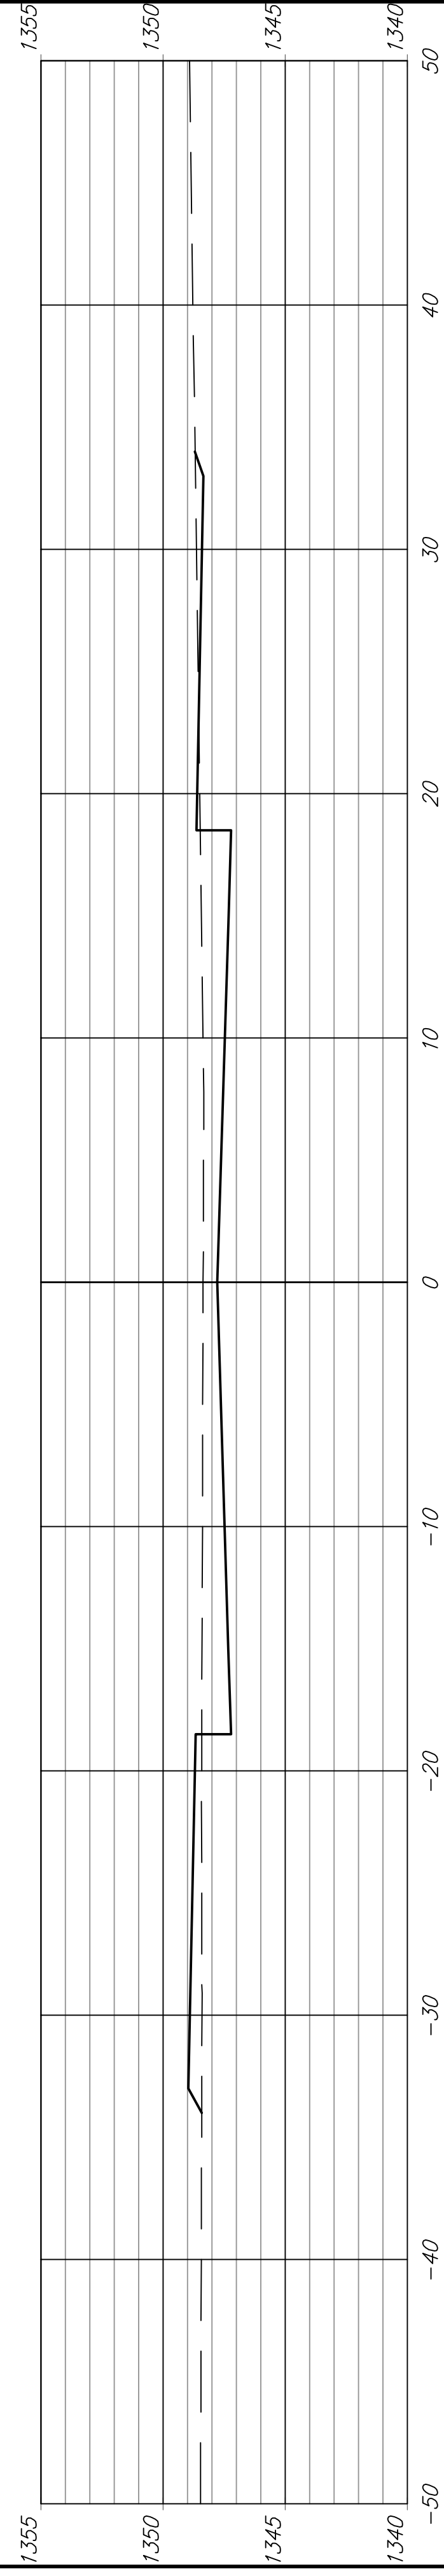

5+00.00

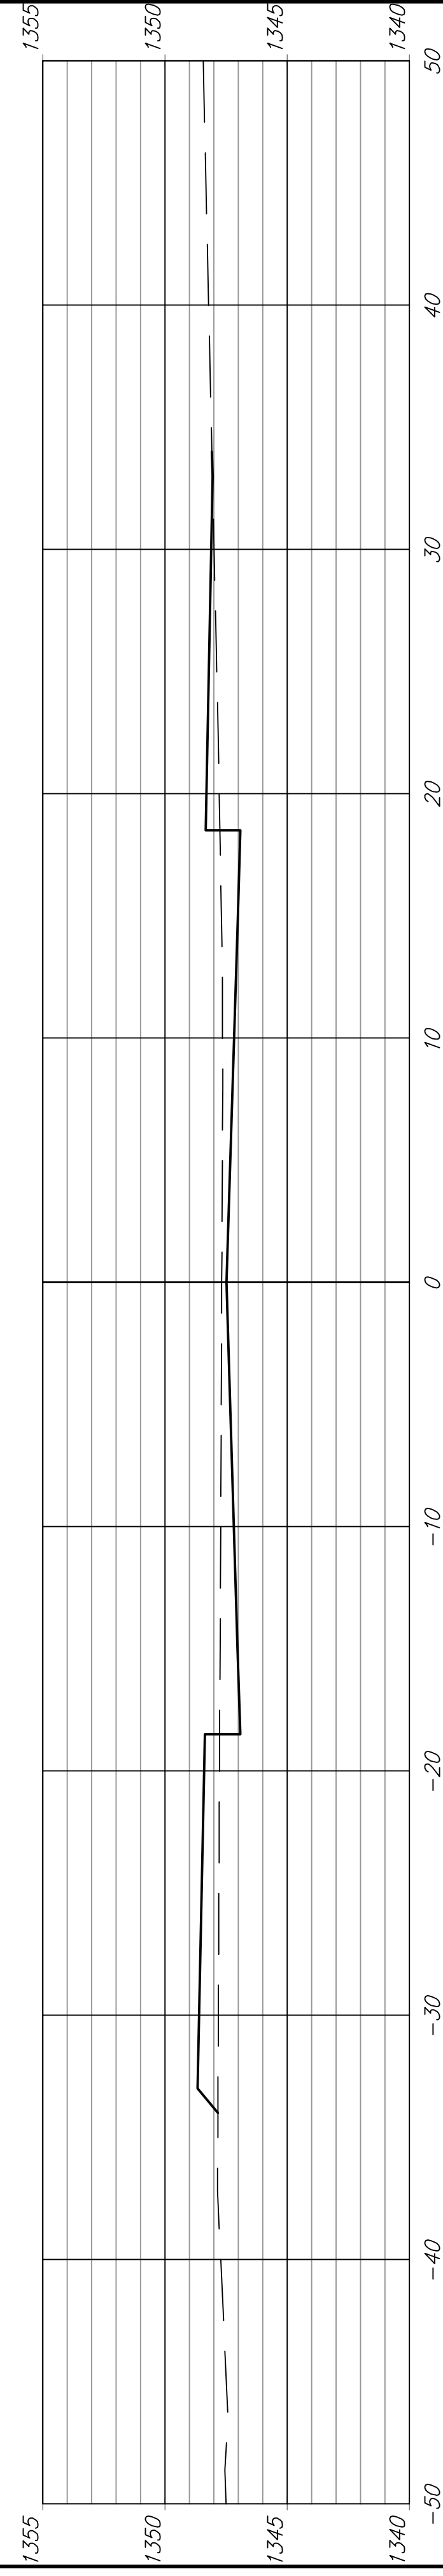

4+50.00

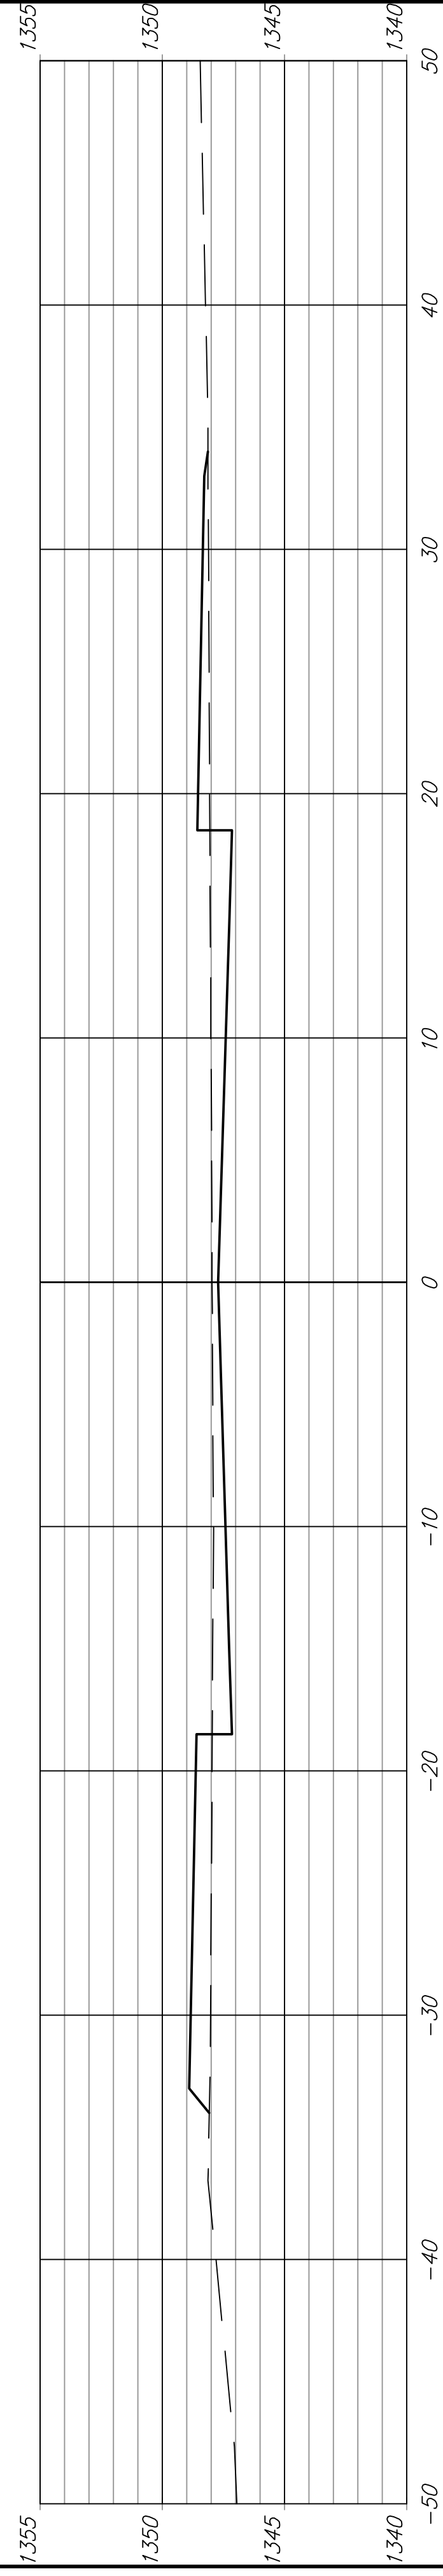

4+00.00

