

River Corridor Improvement Project

PHASE 1C CITY OF WICHITA, KANSAS

JAMES L. ARMOUR - CITY ENGINEER
CITY PROJECT NO. 472-84767
OCA (706994)
FEBRUARY 01, 2010

CITY OF WICHITA
PUBLIC WORKS - ENGINEERING DEPARTMENT
455 NORTH MAIN, 7th FLOOR
WICHITA, KANSAS 67202
316-268-4266
CONTACT: STAN BREITENBACH, P.E.
SPECIAL PROJECTS ENGINEER

WICHITA
River Corridor
Improvement
Project
Phase 1c

PROJECT NUMBER:
08386



BRUNNER
SCULPTURE


G R E T E M A N
G R O U P

LawKingdonArchitecture


Skinner Design Studios
Landscape Architecture
Urban Design
Planning

WILSON
& COMPANY


PROJECT LOCATION MAP

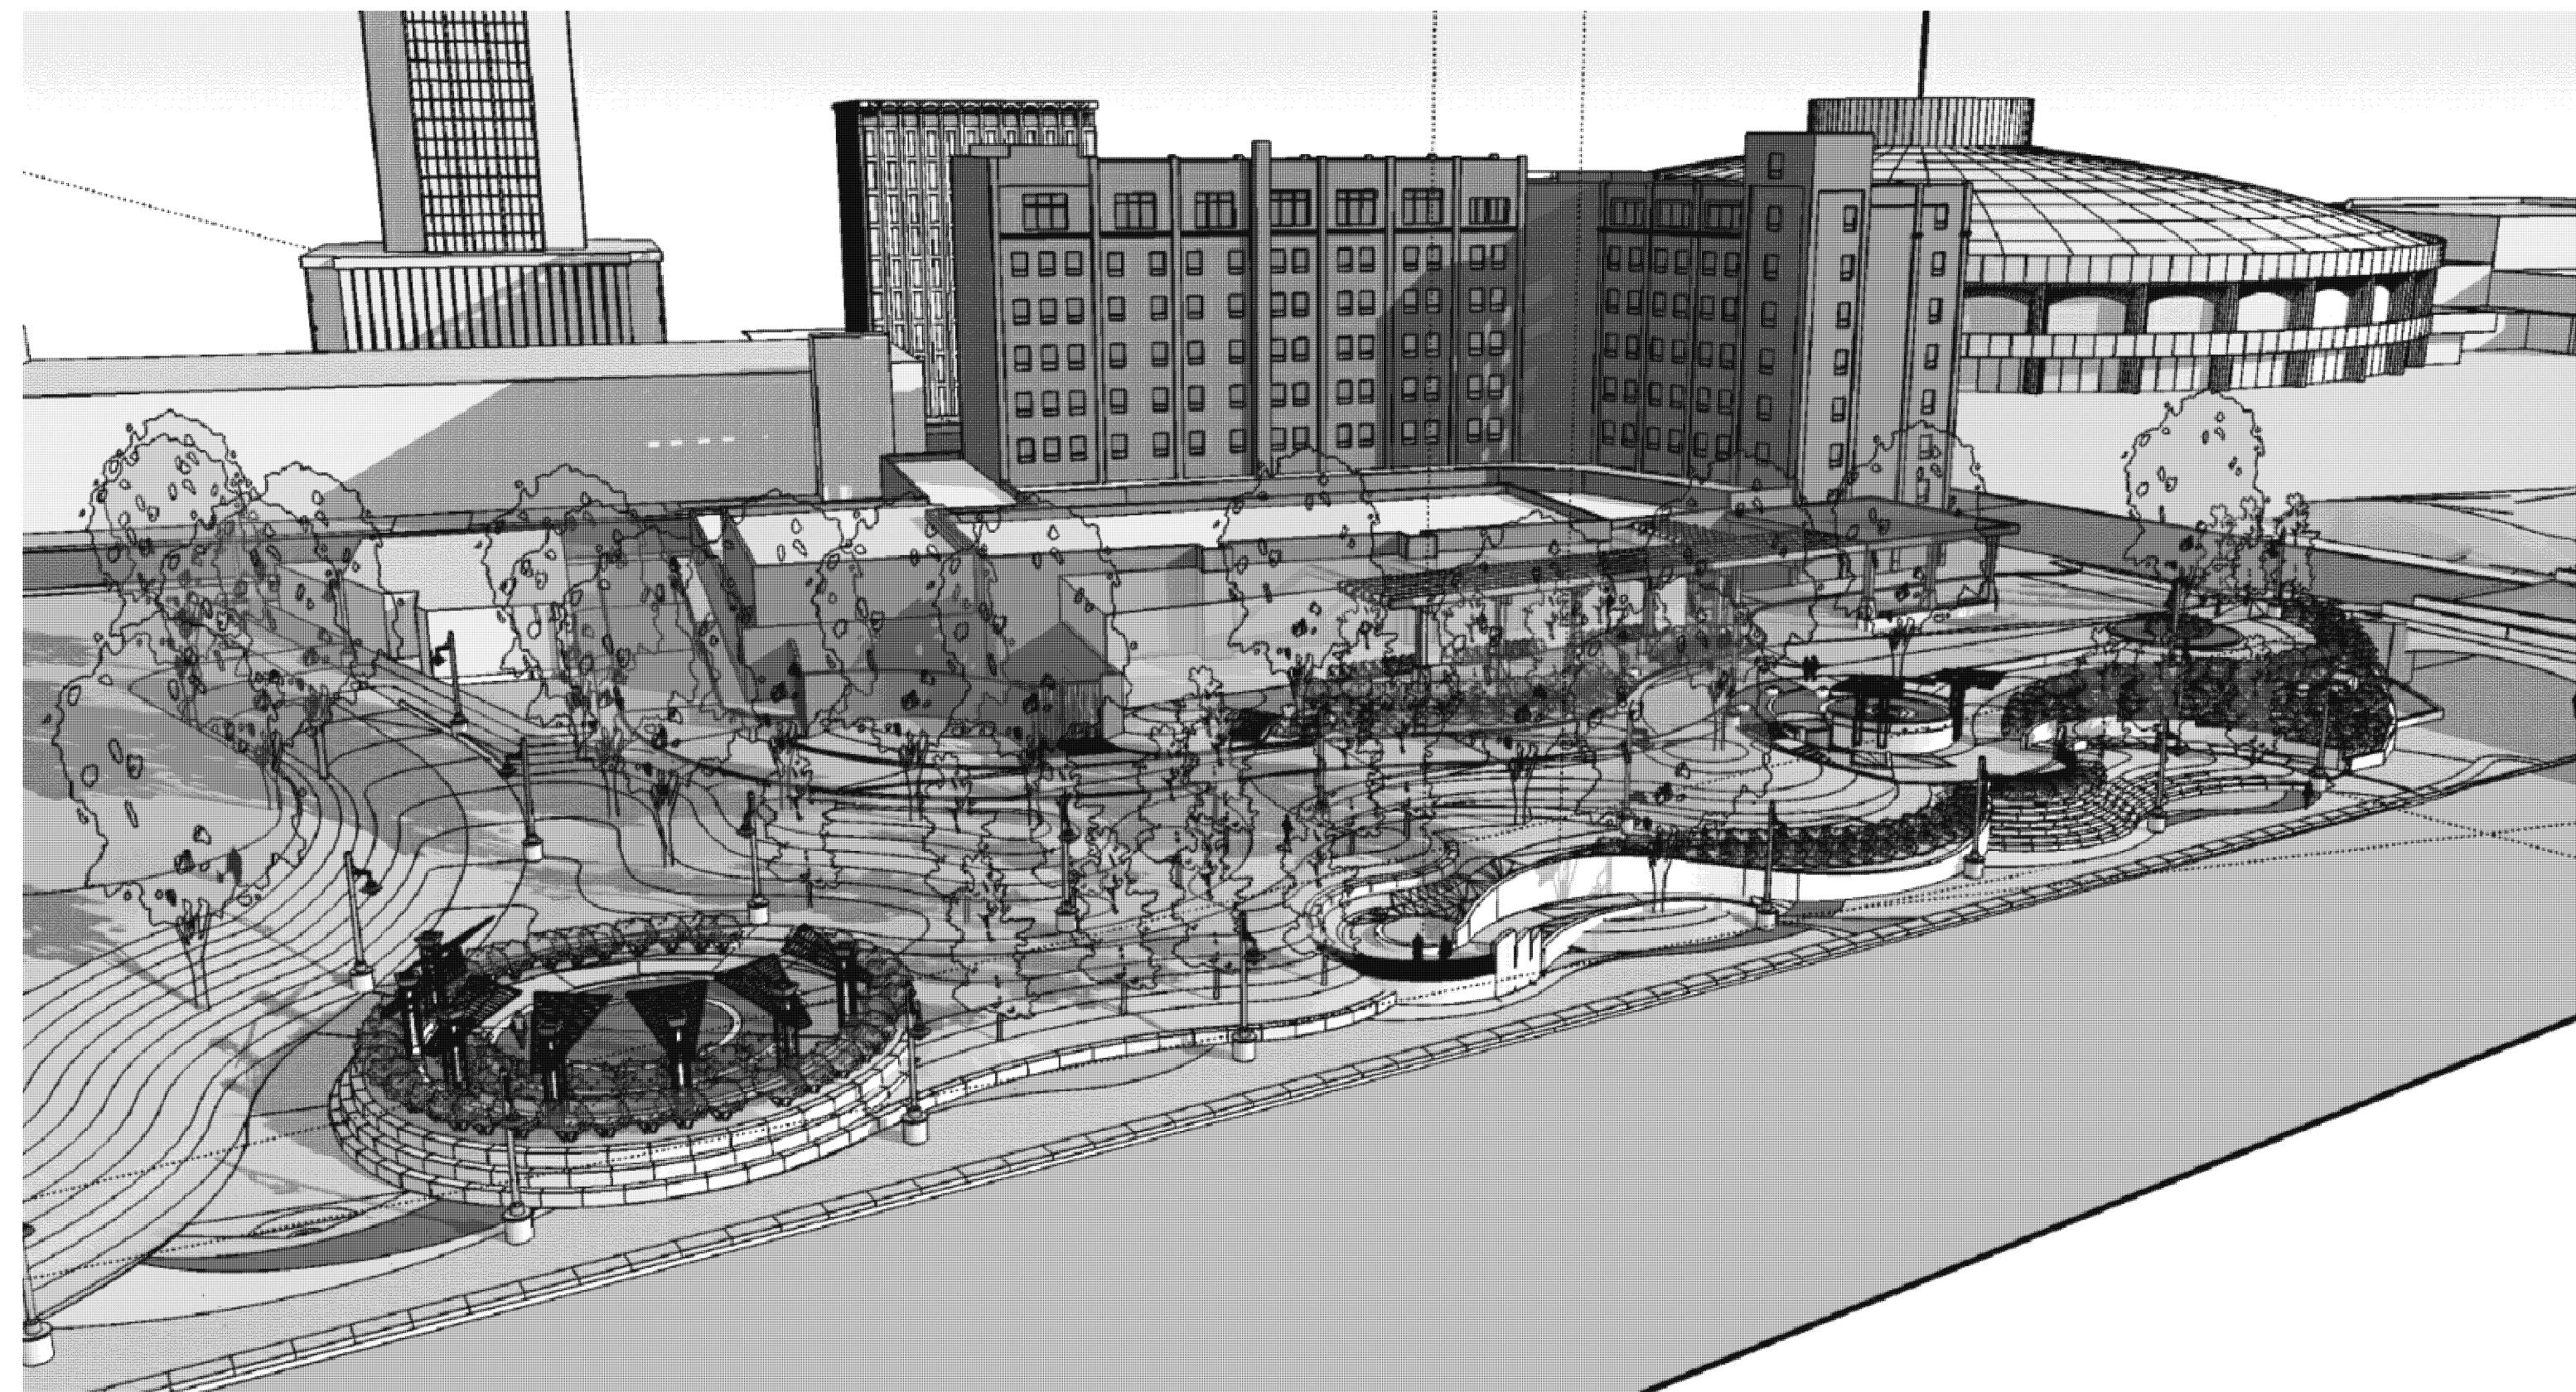


LANDSCAPE ARCHITECT OF RECORD:
LAWKINGDON ARCHITECTURE
345 RIVERVIEW, SUITE 200
WICHITA, KANSAS 67203
316-268-0230
CONTACT: JEFFREY A. BEST, ASLA

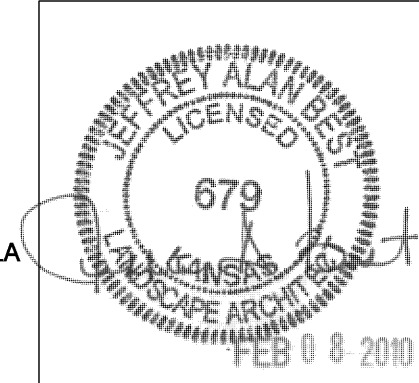


CIVIL ENGINEER OF RECORD:
WILSON & COMPANY, INC.
1700 EAST IRON AVE.
SALINA, KANSAS 67401
785-827-0433
CONTACT: KARLA S. WATERS, P.E.

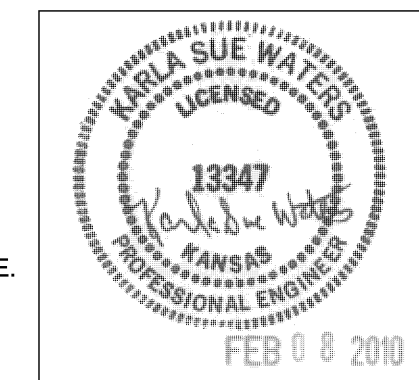

STRUCTURAL ENGINEER OF RECORD:
WILSON COMPANY
1700 EAST IRON AVE.
SALINA, KANSAS 67401
785-827-0433
CONTACT: JAMES URBAN, P.E.

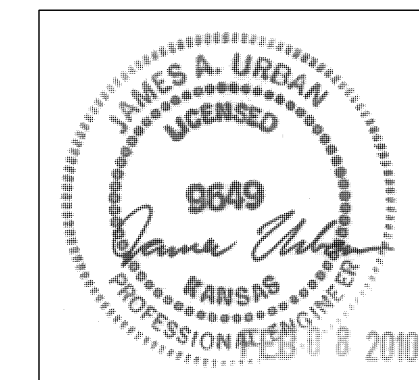

ELECTRICAL ENGINEER OF RECORD:
LAWKINGDON ARCHITECTURE
345 RIVERVIEW, SUITE 200
WICHITA, KANSAS 67203
316-268-0230
CONTACT: SCOTT PECK, P.E.

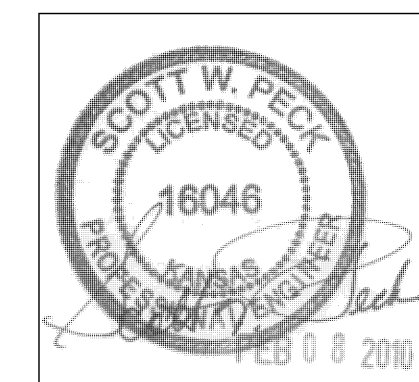

SHEET INDEX:

SHEET #	DESCRIPTION	FIELD CHECK 10-05-09	OFFICE CHECK 11-25-09	FINAL PLANS 02-01-10
TITLE SHEETS				
T1.01	SUMMARY OF QUANTITIES & ALTERNATES	•	•	•
T1.02	PROJECT INFORMATION & NOTES	•	•	•
T1.03	EXISTING CONDITIONS PLAN	•	•	•
T1.04	COMPOSITE SITE DEVELOPMENT PLAN	•	•	•
REFERENCE/INFORMATIONAL PLANS				
RF1.1	DRURY-BROADVIEW DEMOLITION PLAN	•	•	•
RF1.2	MASS GRADING/EROSION CONTROL PLAN	•	•	•
DEMOLITION/EROSION CONTROL PLANS				
DE1.1	CONSTRUCTION STAGING/COORDINATION DEMOLITION PLAN	•	•	•
DE2.1	EROSION CONTROL PLAN	•	•	•
DE3.1	SPECIAL WASTE EXCAVATION & DISPOSAL	•	•	•
DE4.1	EROSION CONTROL DETAILS	•	•	•
BMP1.1	BMP DETAILS & NOTES	•	•	•
BMP1.2	BMP DETAILS & NOTES	•	•	•
BMP1.3	BMP DETAILS & NOTES	•	•	•
DIMENSION & LOCATION PLANS				
SA1.1	DIMENSION & LOCATION PLAN	•	•	•
SA1.2	DIMENSION & LOCATION PLAN	•	•	•
SA1.3	DIMENSION & LOCATION PLAN	•	•	•
SA1.4	DIMENSION & LOCATION PLAN	•	•	•
SITE FINISHES & REFERENCES PLANS				
SA2.1	SITE FINISHES & REFERENCE PLAN	•	•	•
SA2.2	SITE FINISHES & REFERENCE PLAN	•	•	•
SA2.3	SITE FINISHES & REFERENCE PLAN	•	•	•
SA2.4	SITE FINISHES & REFERENCE PLAN	•	•	•

SHEET #	DESCRIPTION	FIELD CHECK 10-05-09	REVISED OFFICE CHECK 11-25-09	FINAL PLANS 02-01-10
SITE GRADING PLANS				
SA3.1	SITE GRADING PLAN	•	•	•
SA3.2	SITE GRADING PLAN	•	•	•
SA3.3	SITE GRADING PLAN	•	•	•
SA3.4	SITE GRADING PLAN	•	•	•
ENLARGED PLANS				
SA4.1	ENLARGED PLANS	•	•	•
SA4.2	PAVER PLAN	•	•	•
SECTION/ELEVATION SHEETS				
SA5.1	SITE SECTIONS	•	•	•
SA5.2	SITE SECTIONS	•	•	•
SA5.3	SITE SECTIONS	•	•	•
SA5.4	SITE SECTIONS	•	•	•
SA5.5	ENLARGED WALL PLAN & ELEVATION	•	•	•
SA5.6	ENLARGED WALL PLAN & ELEVATION	•	•	•
SA5.7	ENLARGED WALL PLAN & ELEVATION	•	•	•
SA5.8	ENLARGED WALL PLAN & ELEVATION	•	•	•
SITE DETAILS				
SA6.1	SITE DETAILS	•	•	•
SA6.2	SITE DETAILS	•	•	•
SA6.3	SITE DETAILS	•	•	•
SA6.4	SITE DETAILS	•	•	•
SA6.5	SITE DETAILS	•	•	•
SA6.6	SITE DETAILS	•	•	•
SA6.7	SITE DETAILS	•	•	•

SHEET #	DESCRIPTION	FIELD CHECK 10-05-09	REVISED OFFICE CHECK 11-25-09	FINAL PLANS 02-01-10
CIVIL PLANS				
C1.1	BIKE PATH PLAN & PROFILE	•	•	•
C1.2	BIKE PATH PLAN & PROFILE	•	•	•
C1.3	BIKE PATH PLAN & PROFILE	•	•	•
C1.4	BIKE PATH GENERAL NOTES/TYP. SECTION	•	•	•
C1.5	STORM SEWER LINE A&B	•	•	•
C1.6	STORM SEWER LINE C	•	•	•
C1.7	48" MANHOLE SPEC. GRATED	•	•	•
C1.8	CROSS SECTIONS	•	•	•
C1.9	CROSS SECTIONS	•	•	•
STRUCTURAL PLANS				
S1.0	GENERAL NOTES	•	•	•
S1.1	STRUCTURAL PLAN	•	•	•
S1.2	STRUCTURAL PLAN	•	•	•
S2.1	WALL SECTIONS	•	•	•
S2.2	WALL SECTIONS	•	•	•
S2.3	SHADE STRUCTURES	•	•	•
SITE ELECTRICAL PLANS				
SE1	ELECTRICAL SCHEDULES & DETAILS	•	•	•
SE2	SITE ELECTRICAL PLAN	•	•	•
SE3	ELECTRICAL SPECIFICATIONS	•	•	•
SE4	ELECTRICAL SPECIFICATIONS	•	•	•
SE5	ELECTRICAL SPECIFICATIONS	•	•	•
WAYFINDING GRAPHICS				
WY1.1	WAYFINDING SIGNAGE	•	•	•
WY1.2	WAYFINDING SIGNAGE	•	•	•

SHEET #	DESCRIPTION	FIELD CHECK 10-05-09	REVISED OFFICE CHECK 11-25-09	FINAL PLANS 02-01-10
LANDSCAPE IRRIGATION PLANS				
IR1.1	IRRIGATION PLAN	•	•	•
IR1.2	IRRIGATION PLAN	•	•	•
IR1.3	IRRIGATION PLAN	•	•	•
IR1.4	IRRIGATION PLAN	•	•	•
IR2.1	IRRIGATION NOTES & SCHEDULE	•	•	•
IR2.2	IRRIGATION DETAILS	•	•	•
LANDSCAPE PLANTING PLANS				
LP1.1	LANDSCAPE PLANTING PLAN & SCHEDULE	•	•	•
LP1.2	LANDSCAPE PLANTING PLAN	•	•	•
LP1.3	LANDSCAPE PLANTING PLAN	•	•	•
LP1.4	LANDSCAPE PLANTING PLAN	•	•	•
LP2.1	PLANTING NOTES & DETAILS	•	•	•

345 RiverView Sull 2000, Wichita, KS 67203; Phone: 316-268-0230; Fax: 316-268-0205