



| PRINTS ISSUED | | |
|---------------|--------------|-----|
| DATE | PURPOSE | NO. |
| 10.05.09 | FIELD CHECK | |
| 11.12.09 | OFFICE CHECK | |
| 02.01.10 | FINAL PLANS | |

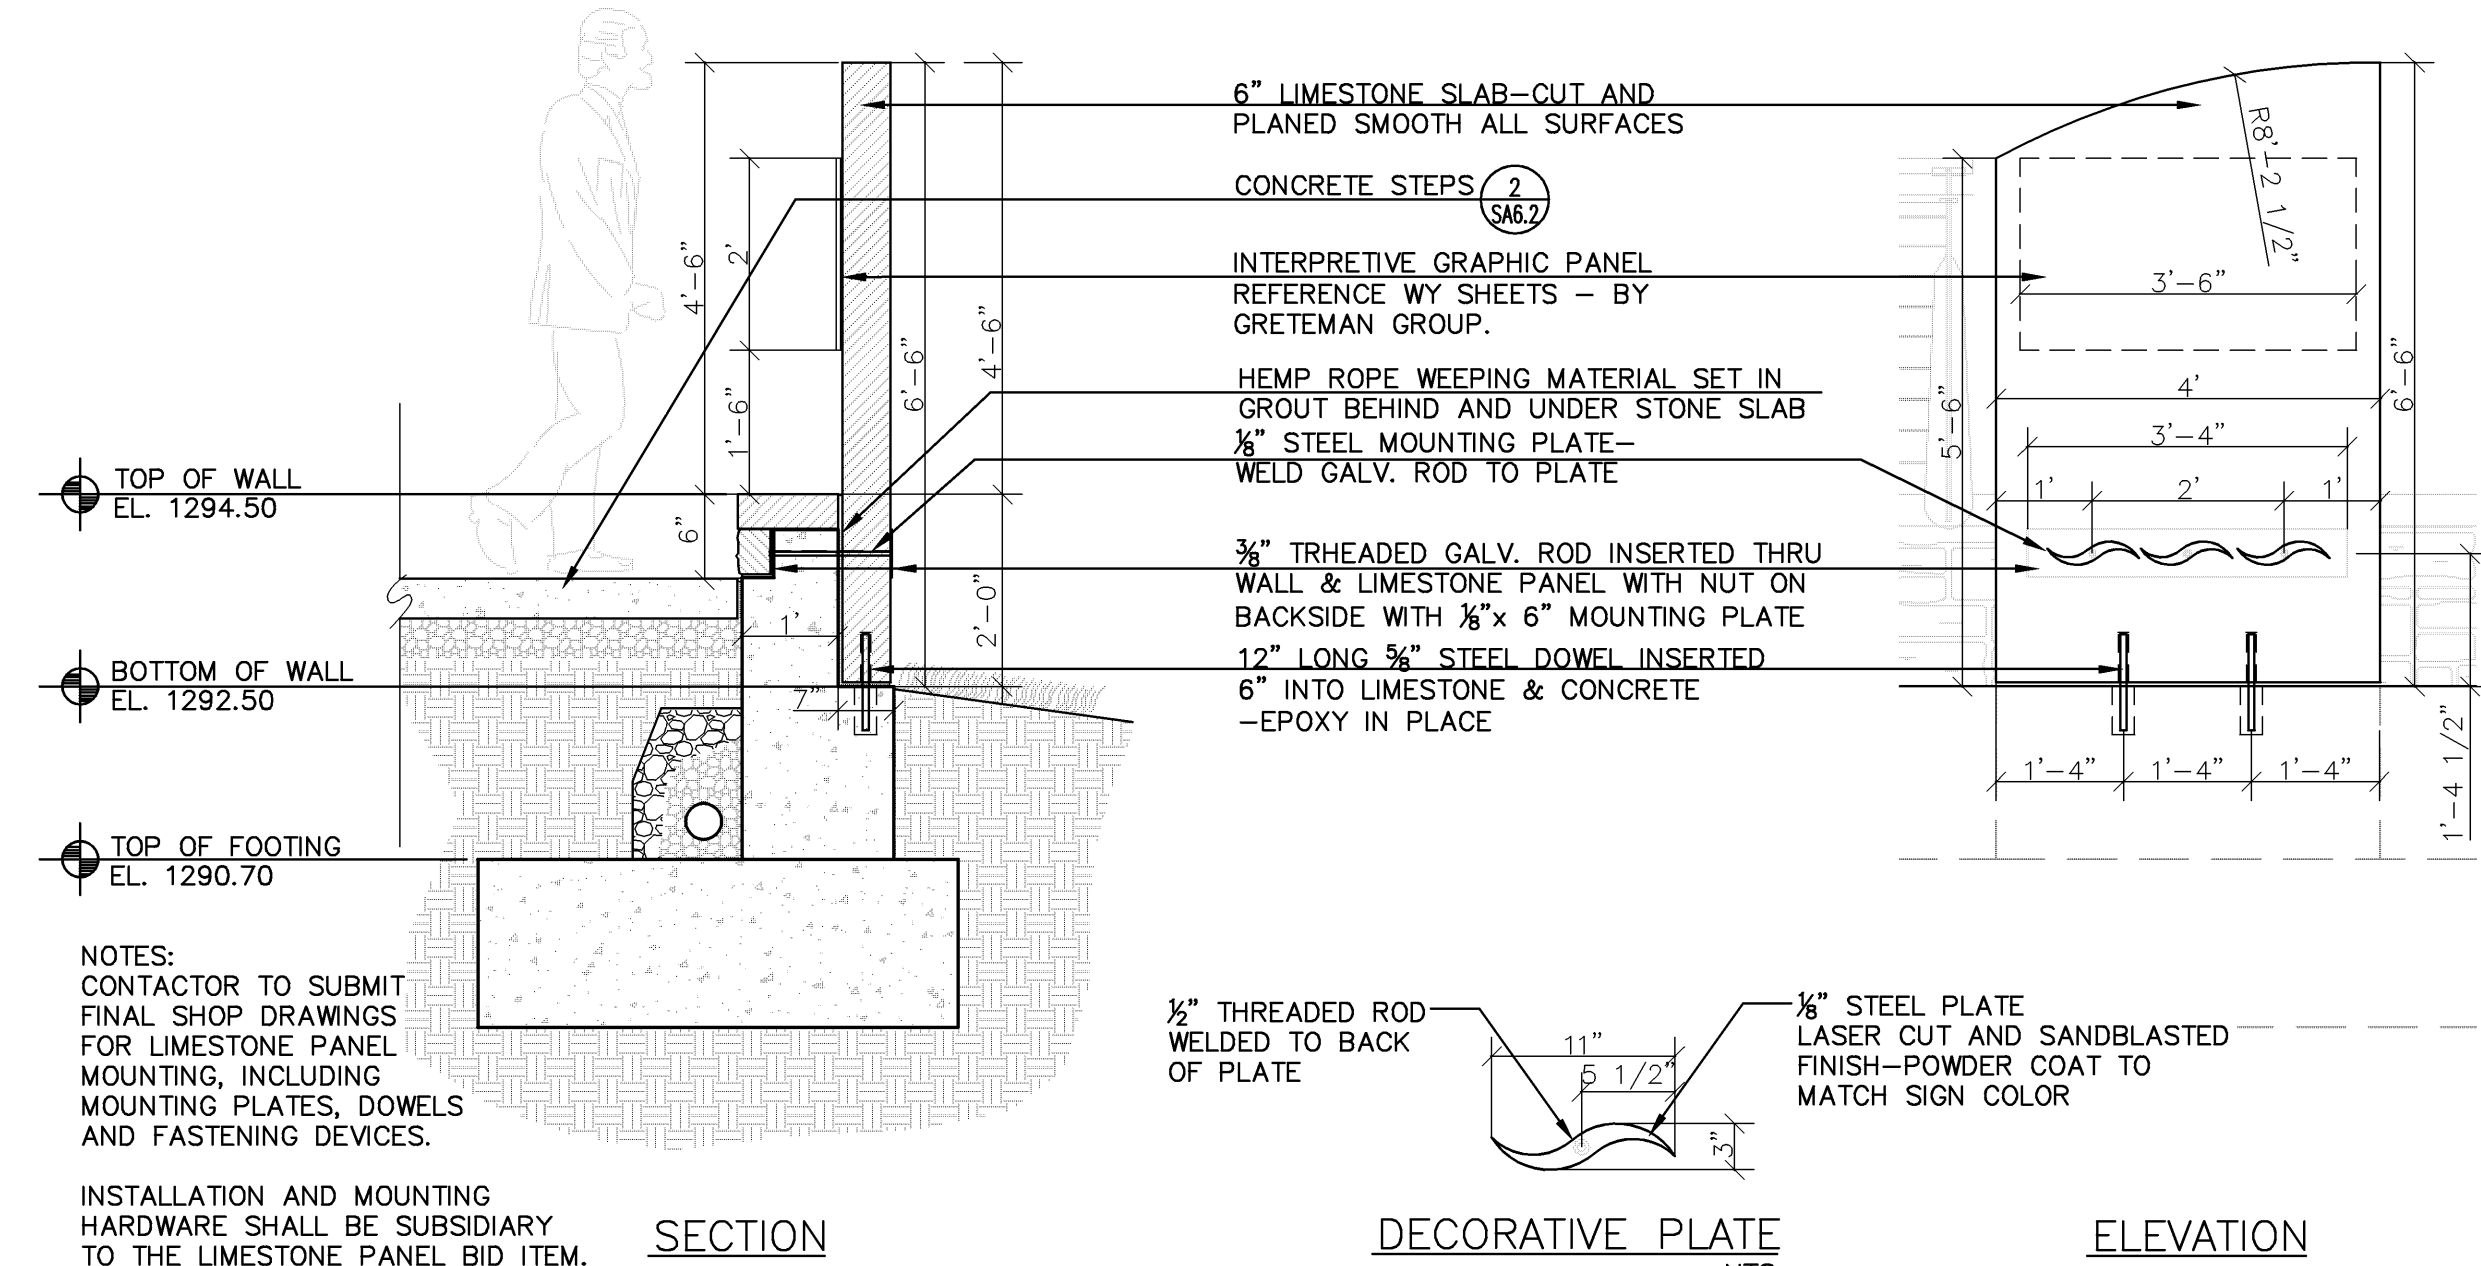

1 LIMESTONE PANEL ATTACHMENT


WALL 'B'

SCALE: 1/2" = 1'-0"

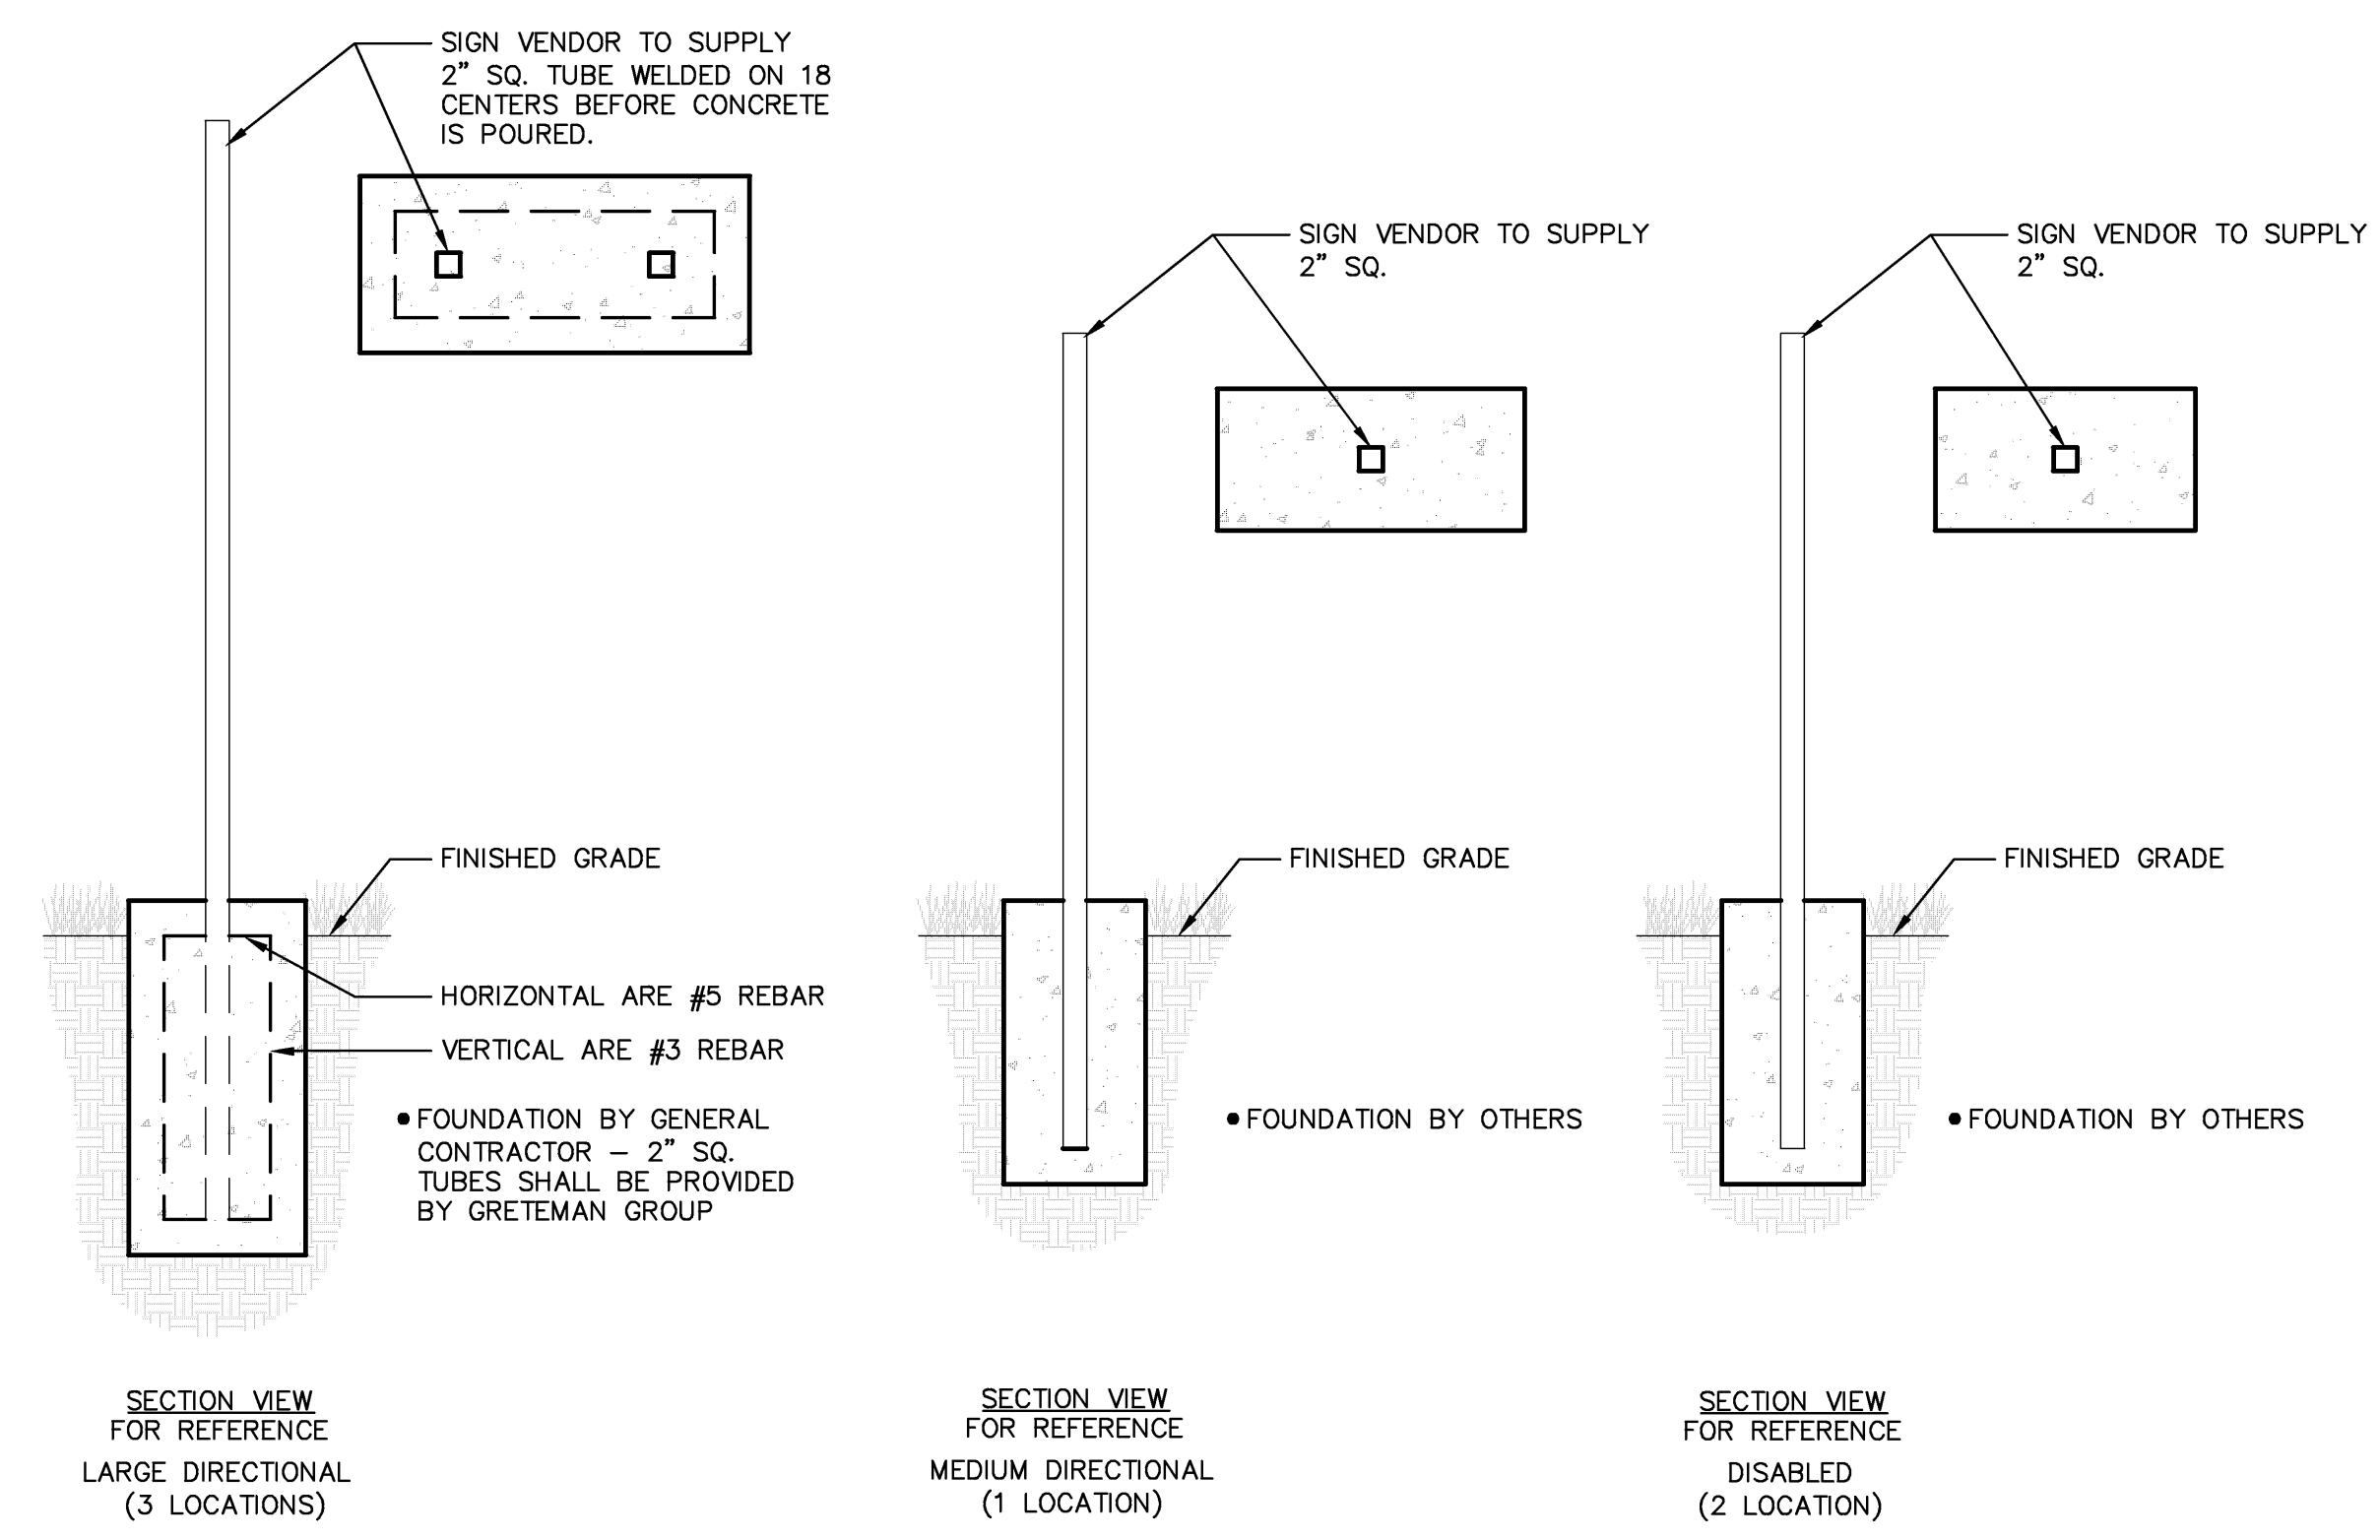

3 DIRECTIONAL & DISABLED SIGN FOOTINGS

3/4" = 1'-0"

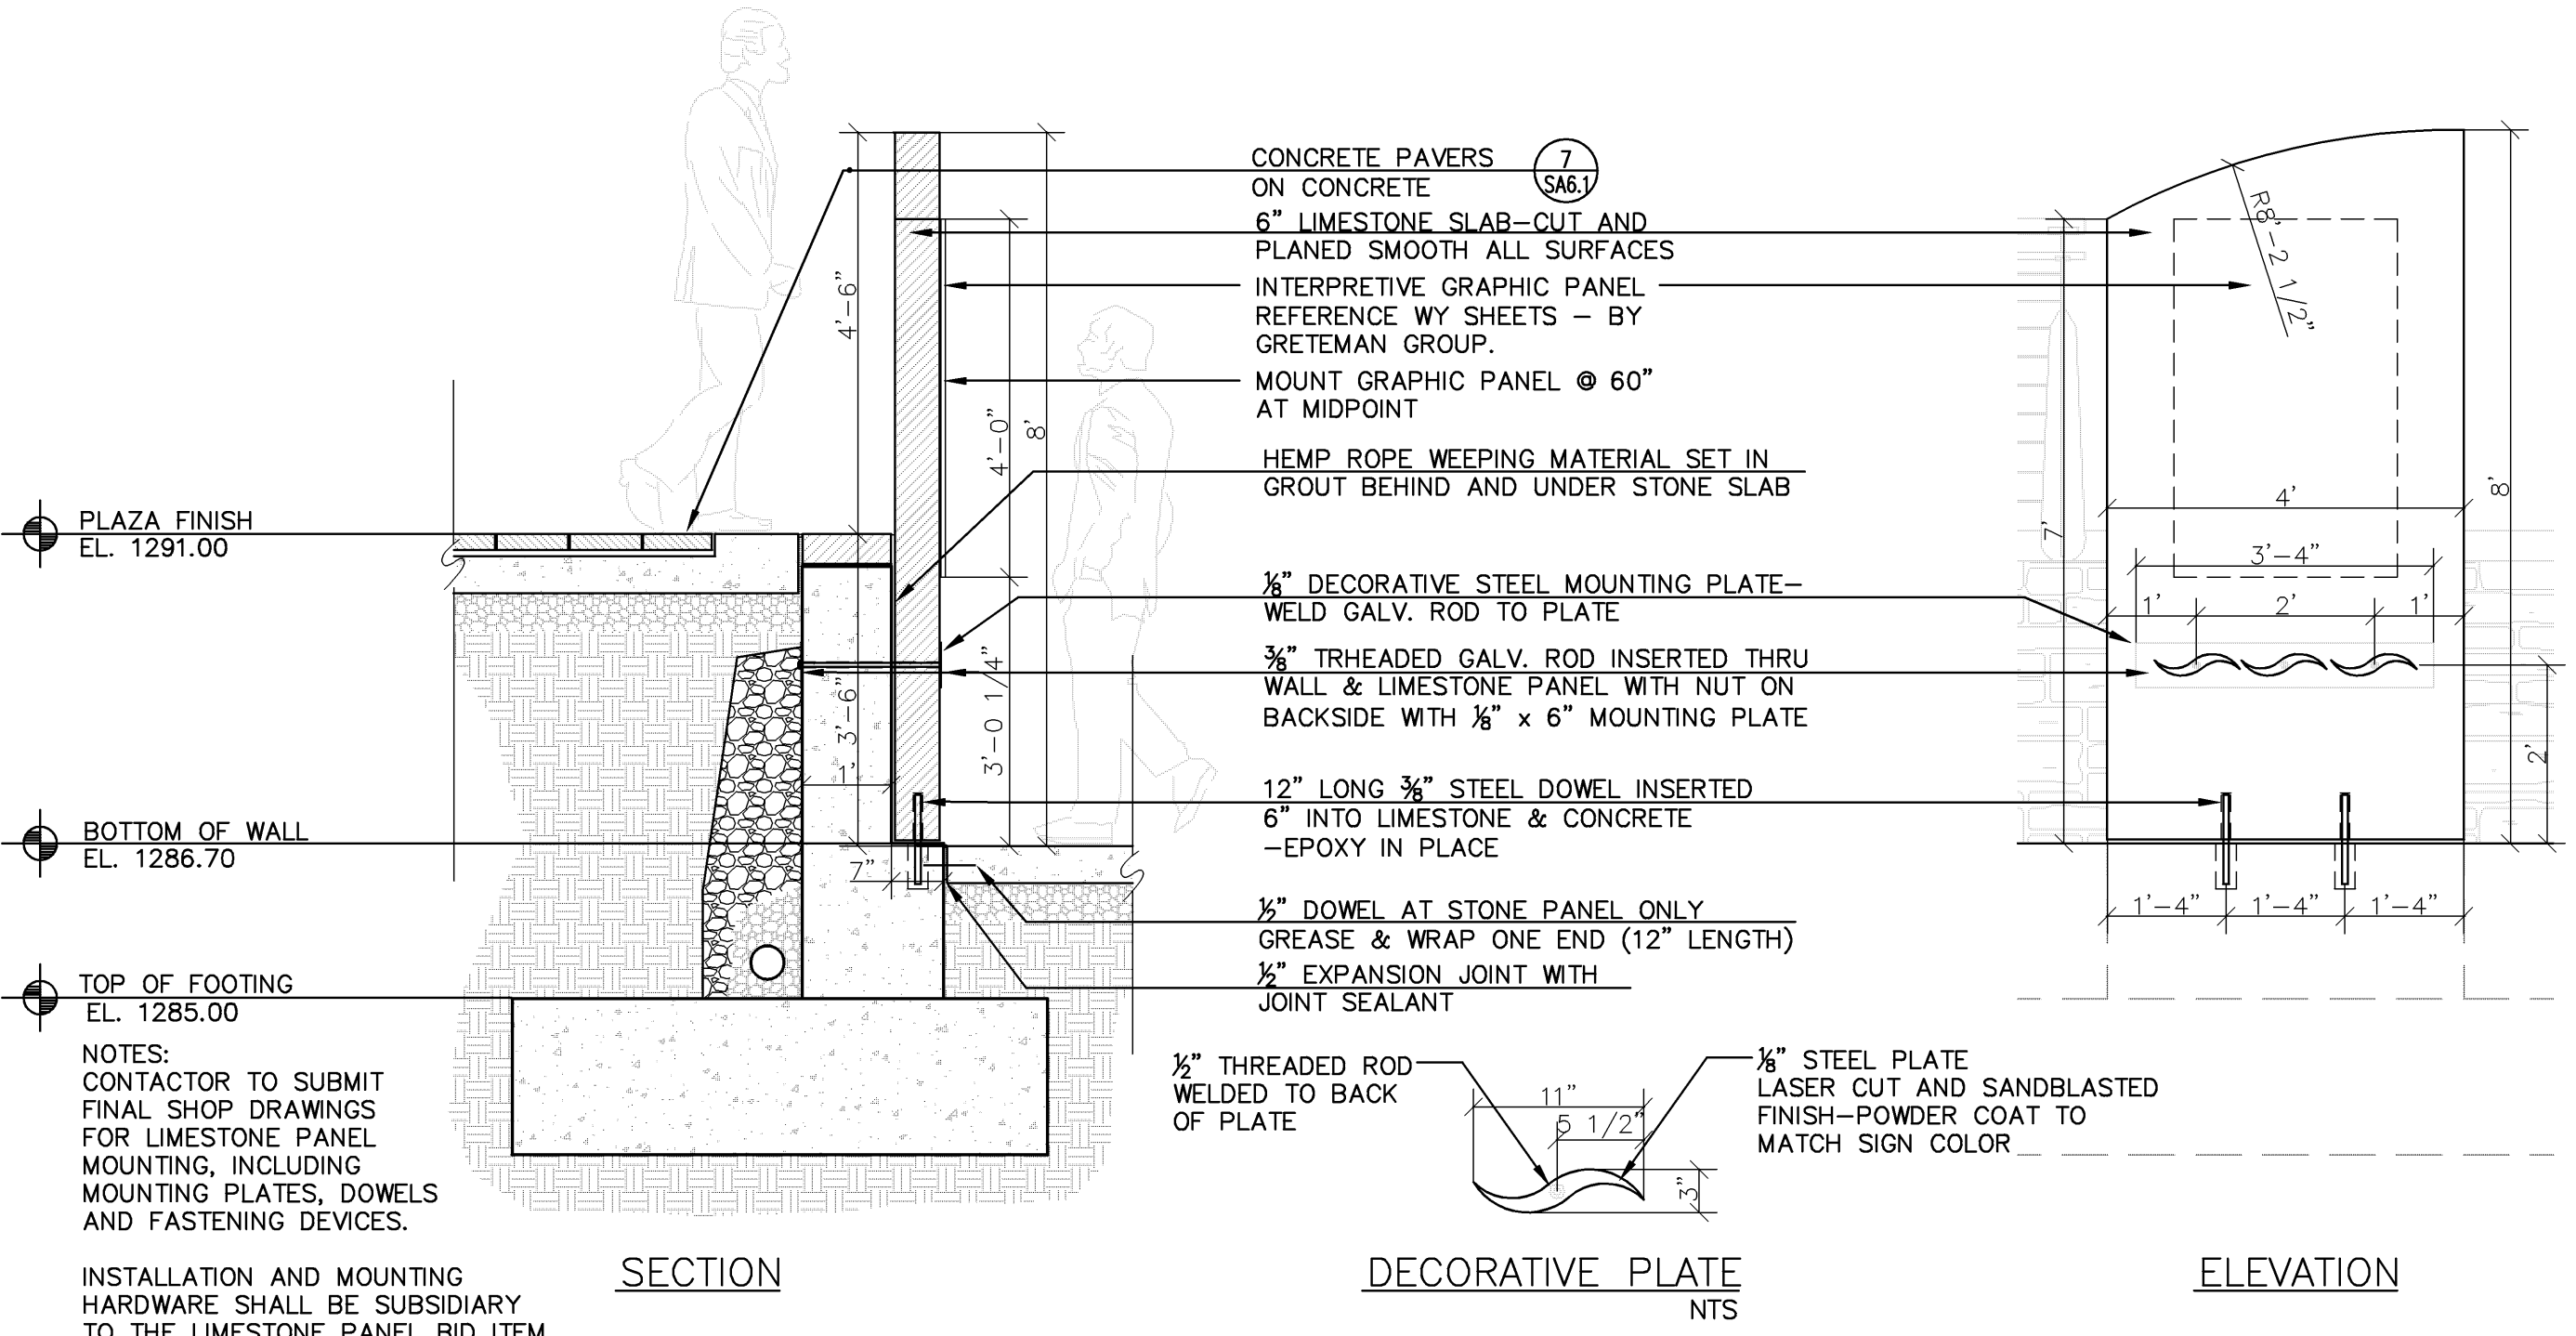

2 LIMESTONE PANEL ATTACHMENT

WALL 'D'

SCALE: 1/2" = 1'-0"

RIVER CORRIDOR
IMPROVEMENTS PHASE 1C:
WICHITA, KS

LawKingdonArchitecture
Engineering · Planning · Interiors · Landscapes

LawKingdonArchitecture
345 RIVERVIEW, WICHITA, KS 67203
Phone (316) 268-0230 Fax: (316) 268-0206

CONTACT: JEFFREY A. BEST, ASIA
PROJECT NUMBER:
08386

SHEET TITLE:
**SITE
DETAILS**

SHEET NUMBER:
SA6.7