


LARGE DIRECTIONAL | 1-Sided | 3 locations

- Aluminum cabinets on 2" square tube frame construction
- Internal sleeve to slip over preset vertical tubes in concrete pad
- .125" aluminum skin. Scuff, prime, paint to match Dupont D8116 Bronze
- 1" solid aluminum plate ledge
- 1" Limstone "chestnut" face
- .25" aluminum directional panel, prime, paint Dupont D8116 Bronze, vinyl text to match Dupont D96939 Tan, clearcoat
- Sign vendor to supply steel base tubes for foundations by General Contractor

Wayfinding Large Directional Douglas

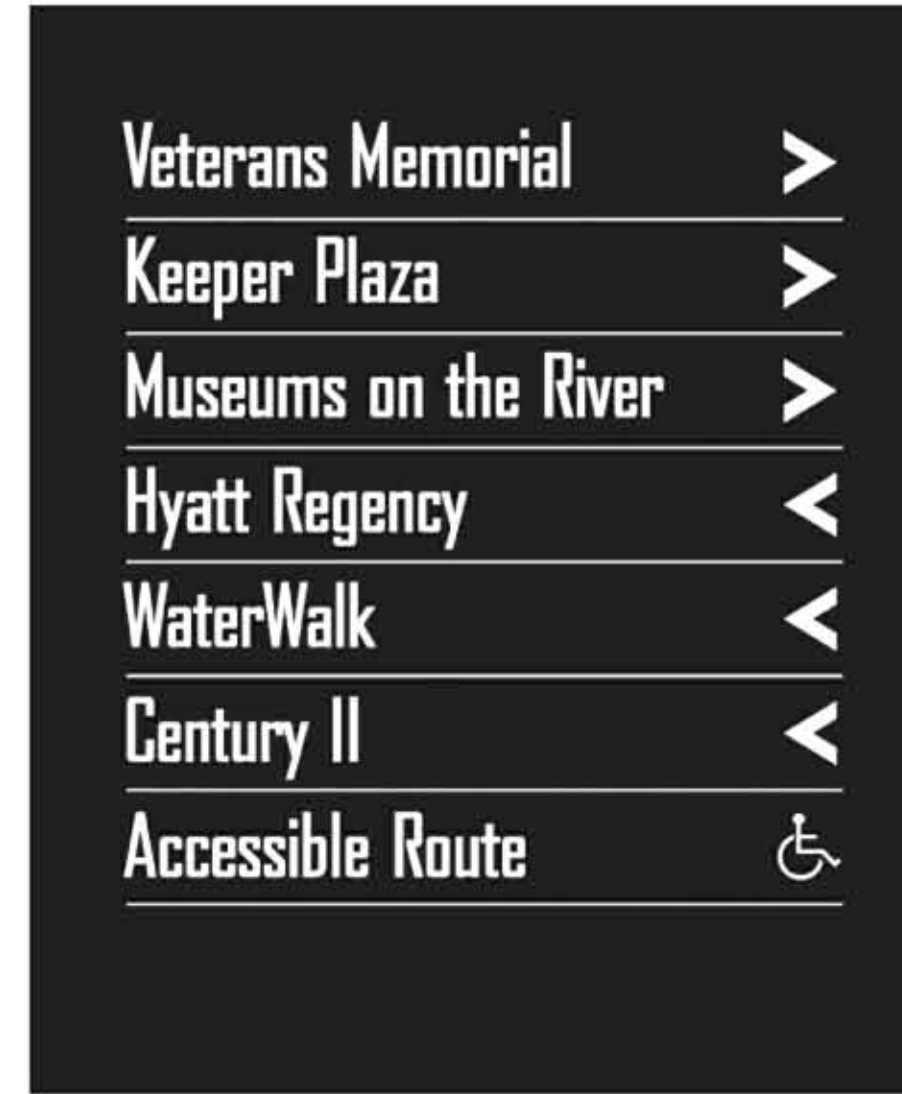

East face

Wayfinding Large Directional On The River



West face

Wayfinding Large Directional Waco (North of Broadview)




East face

A LARGE DIRECTIONAL SIGN-Y1
NTS

a1 DIRECTIONAL PANEL-DOUGLAS AVE.
NTS

a2 DIRECTIONAL PANEL-RIVERWALK
NTS

a3 DIRECTIONAL PANEL-WACO
NTS

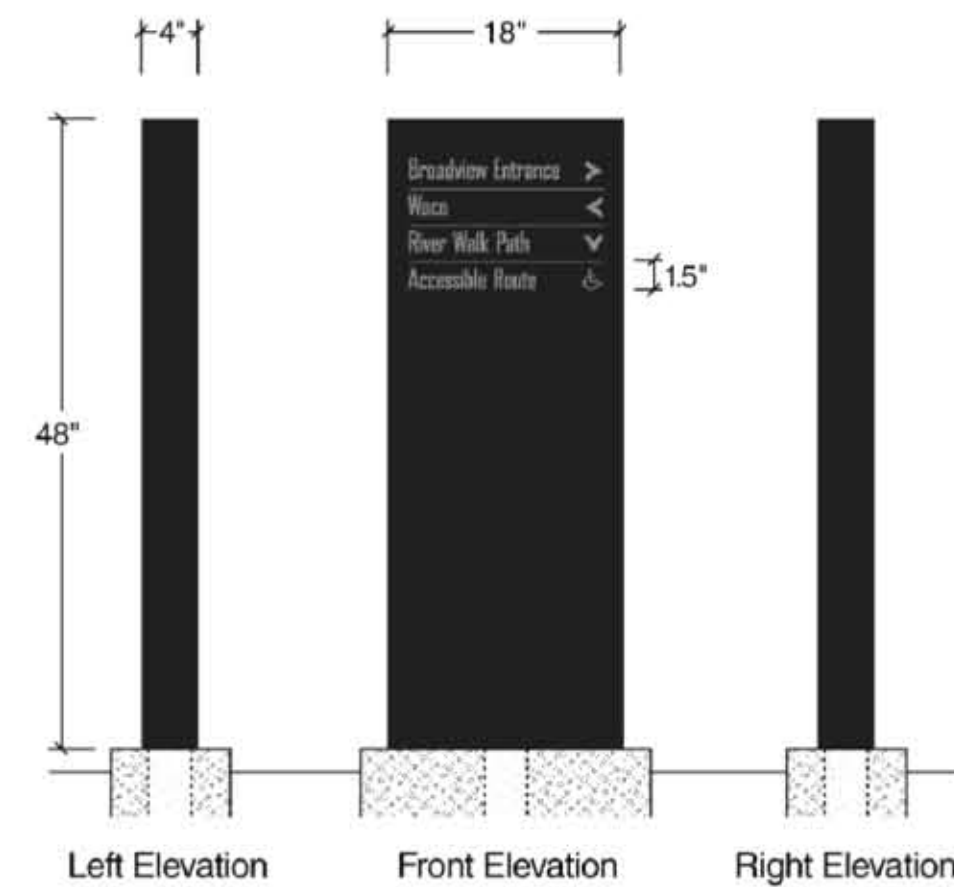


MEDIUM DIRECTIONAL | 2 Sided | 1 Location

- Aluminum cabinets on 2" square tube frame construction
- Internal sleeve to slip over preset vertical tubes in concrete pad
- .125" aluminum skin. Scuff, prime, paint to match Dupont D8116 Bronze
- Vinyl graphics and text to match Dupont D96939 Tan, clearcoat
- Sign vendor to provide 2" square steel tubes and handle entire install including foundations

Wayfinding Medium Directional




West face

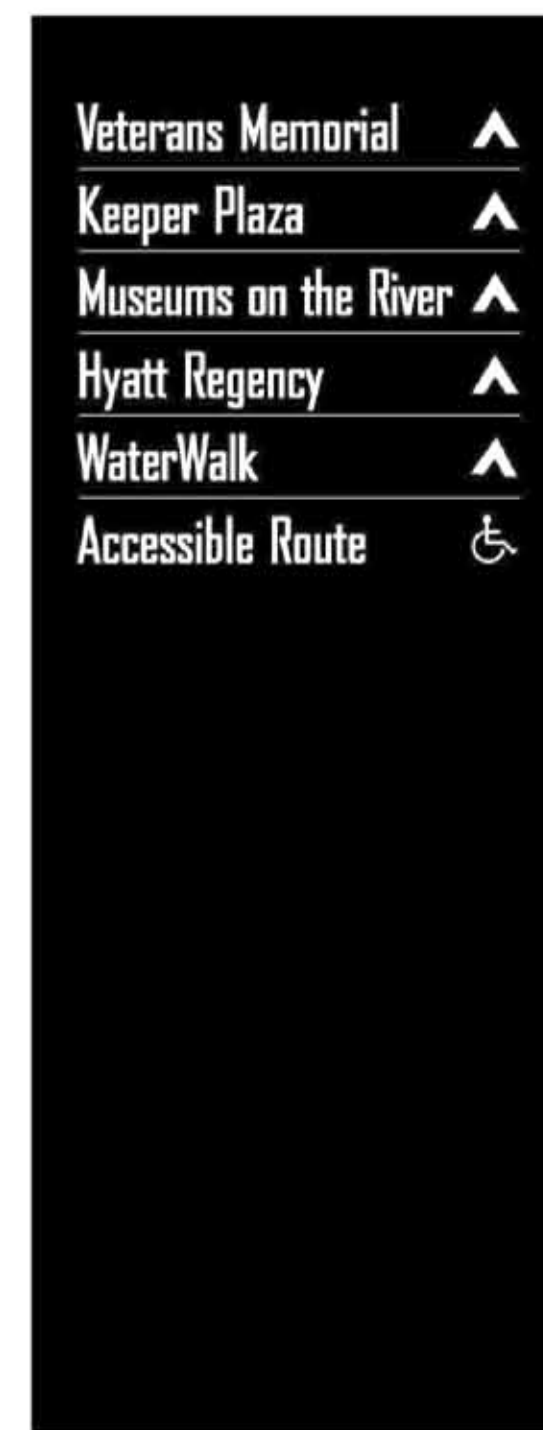

East face

b1 DIRECTIONAL PANEL-MEDIUM SIGN
NTS

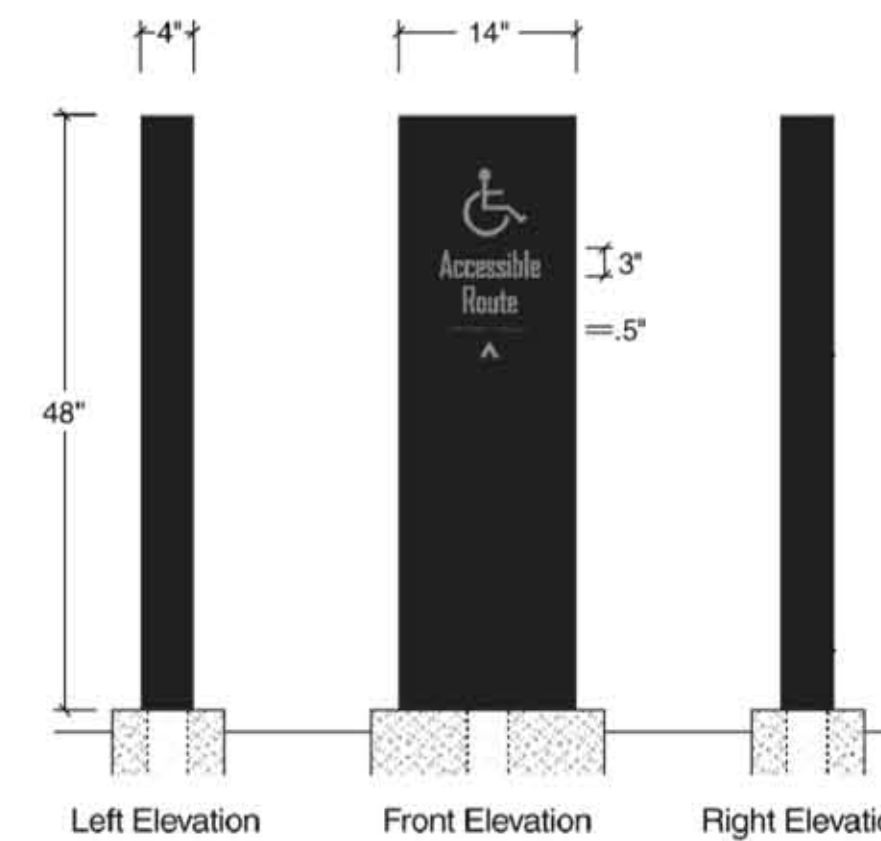

DISABLED | 1 Sided | 2 Locations

- Aluminum cabinets on 2" square tube frame construction
- Internal sleeve to slip over preset vertical tubes in concrete pad
- .125" aluminum skin. Scuff, prime, paint to match Dupont D8116 Bronze
- Vinyl graphics and text to match Dupont D96939 Tan, clearcoat
- Cast braille strip; prime and paint to match Dupont D8116 Bronze
- Sign vendor to provide 2" square steel tubes and handle entire install including foundations

Wayfinding Disabled



Southeast face

C ADA ACCEISSIBLE SIGN-Y3
NTS

c1 ADA PANEL
NTS



B MEDIUM DIRECTIONAL SIGN-Y2
NTS

PRINTS ISSUED

DATE	PURPOSE	NO.
10.05.09	FIELD CHECK	
11.12.09	OFFICE CHECK	
02.01.10	FINAL PLANS	

RIVER CORRIDOR
IMPROVEMENTS PHASE 1C:
WICHITA, KS

LawKingdonArchitecture
Engineering • Planning • Interiors • Landscapes

LawKingdonArchitecture
345 RIVERVIEW, WICHITA, KS 67203
Phone (316) 268-0230 Fax: (316) 268-0206

CONTRACT: JEFFREY A. BEST, ASIA

PROJECT NUMBER:
08386

SHEET TITLE:
WAYFINDING SIGNAGE

SHEET NUMBER:
WY1.1