




SECTION A  
1/2" = 1'-0" S13

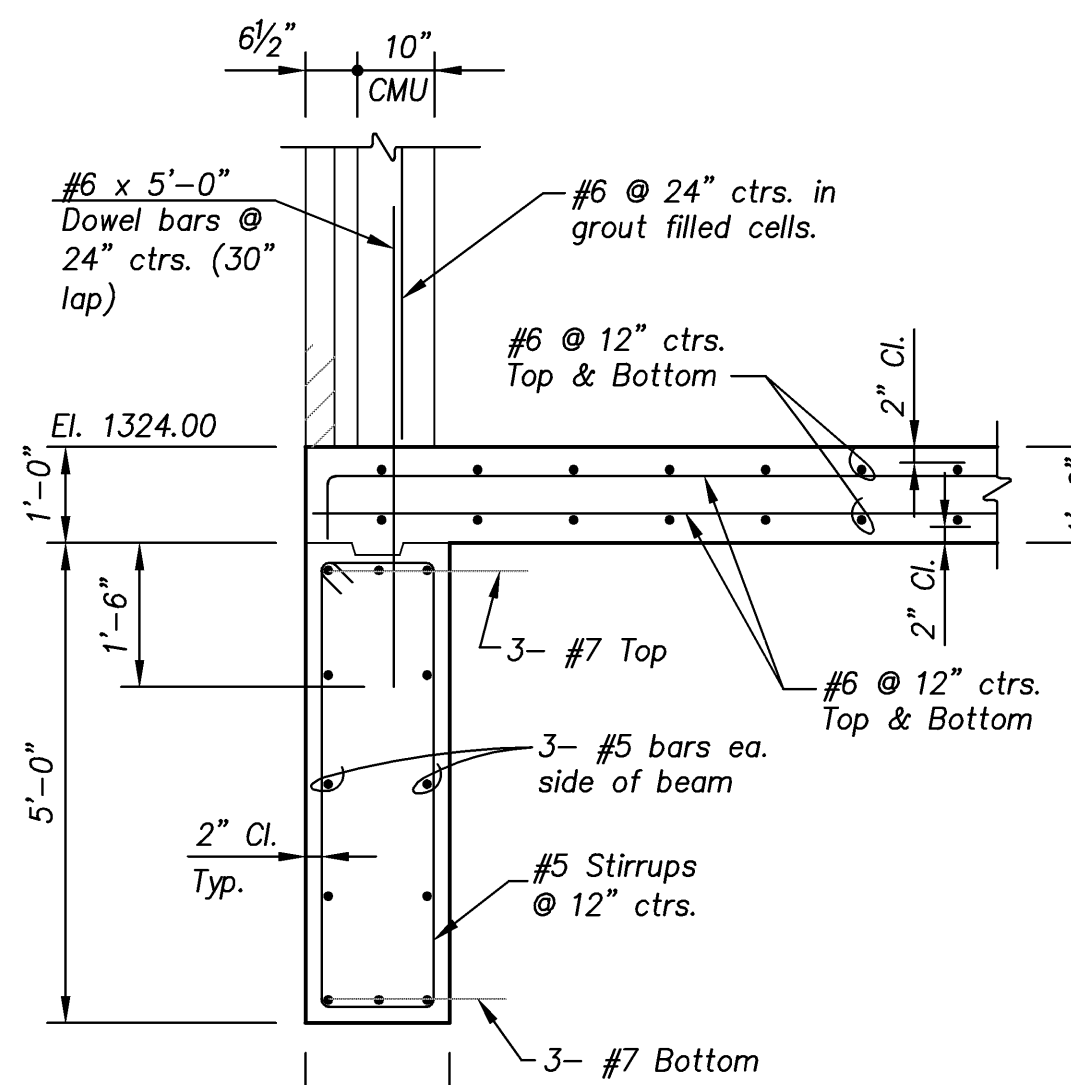


SECTION B  
1/2" = 1'-0" S13

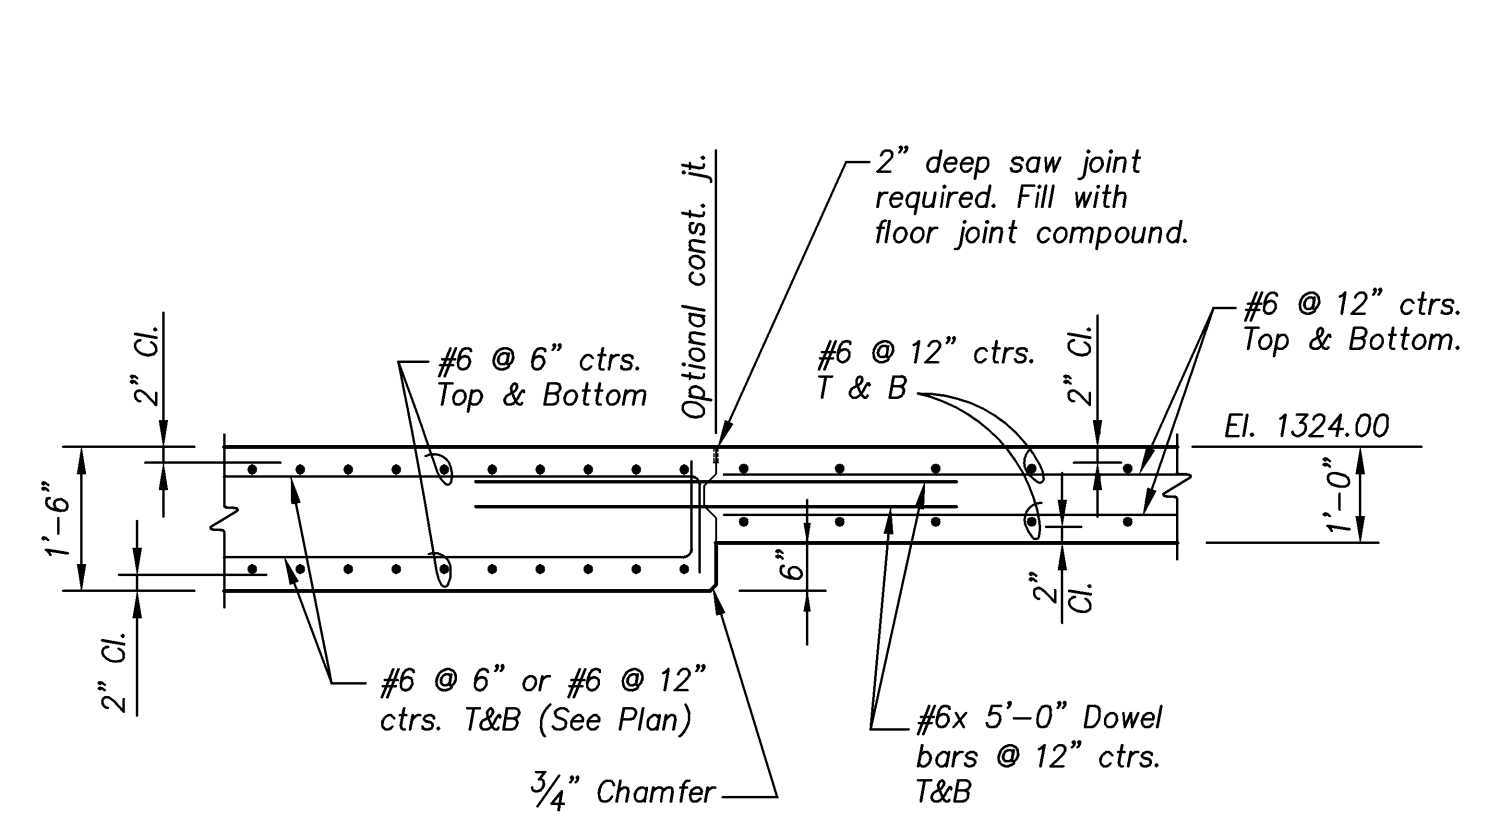


SECTION C  
1/2" = 1'-0" S13

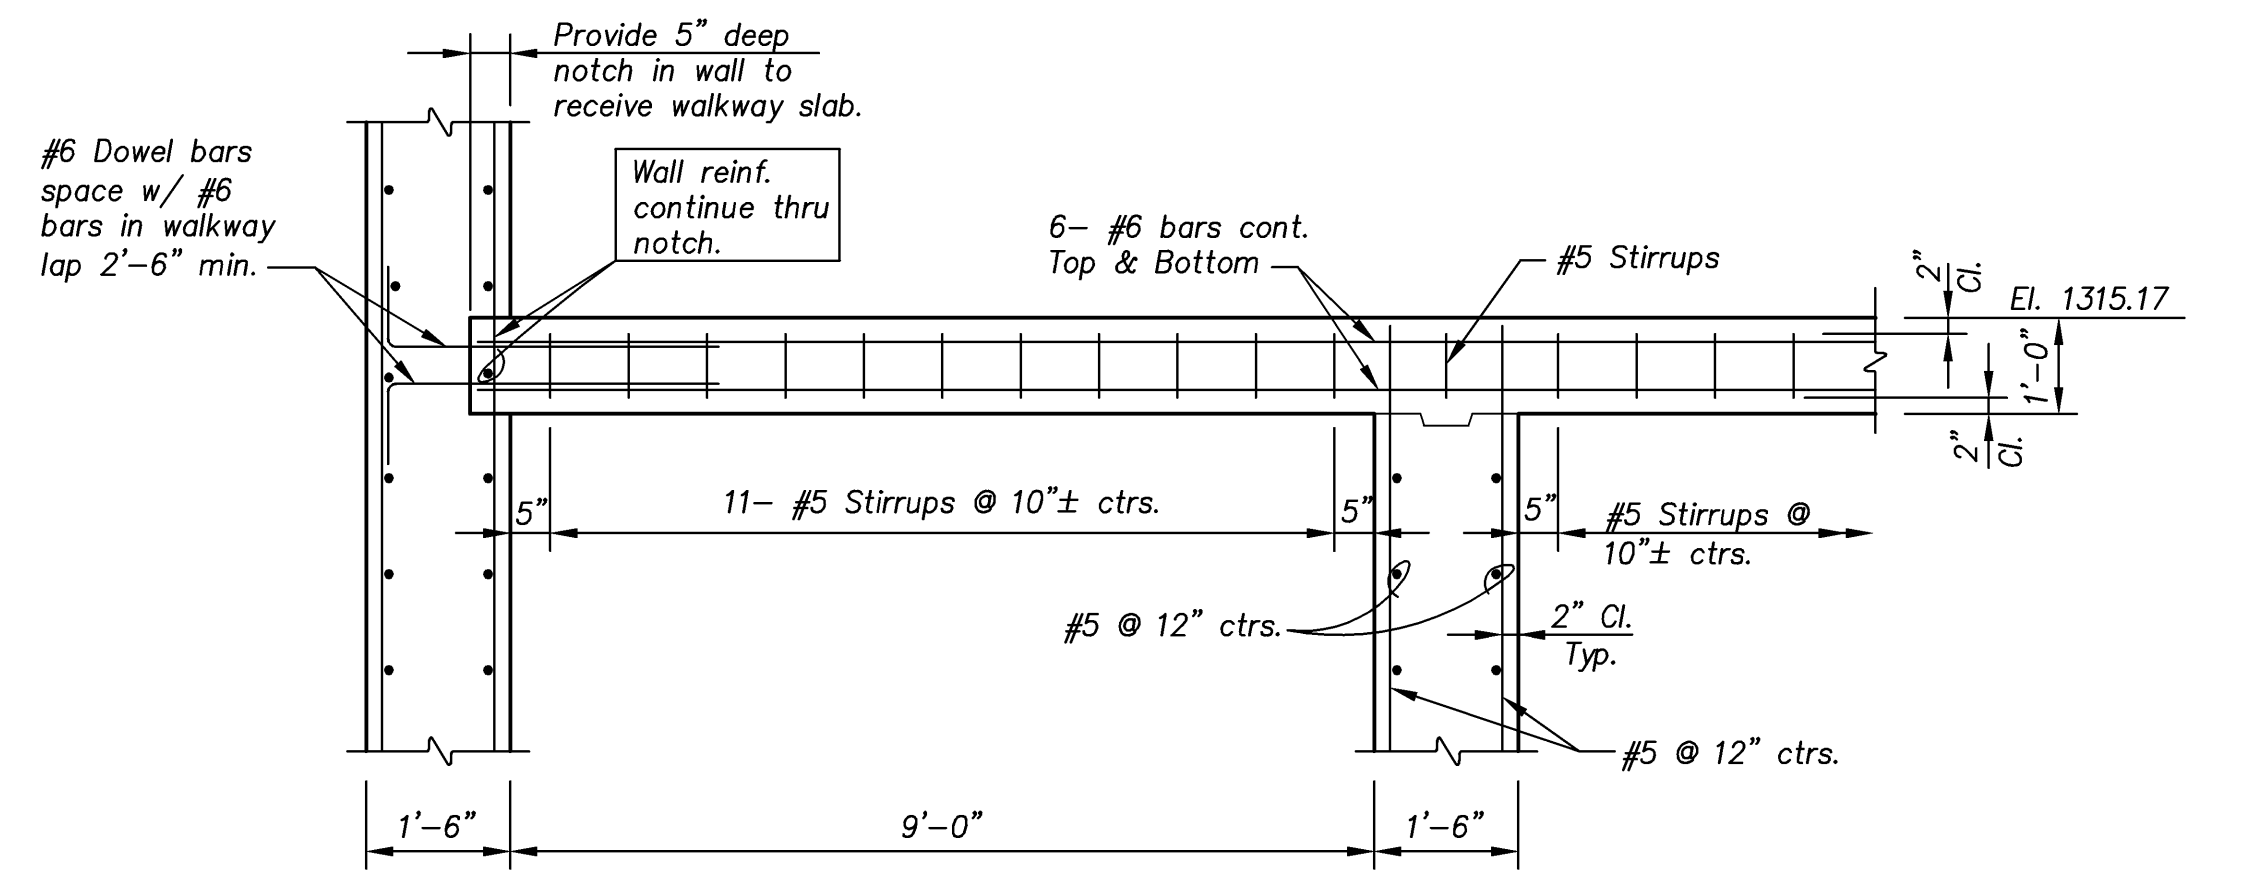


SECTION D  
1/2" = 1'-0" S13

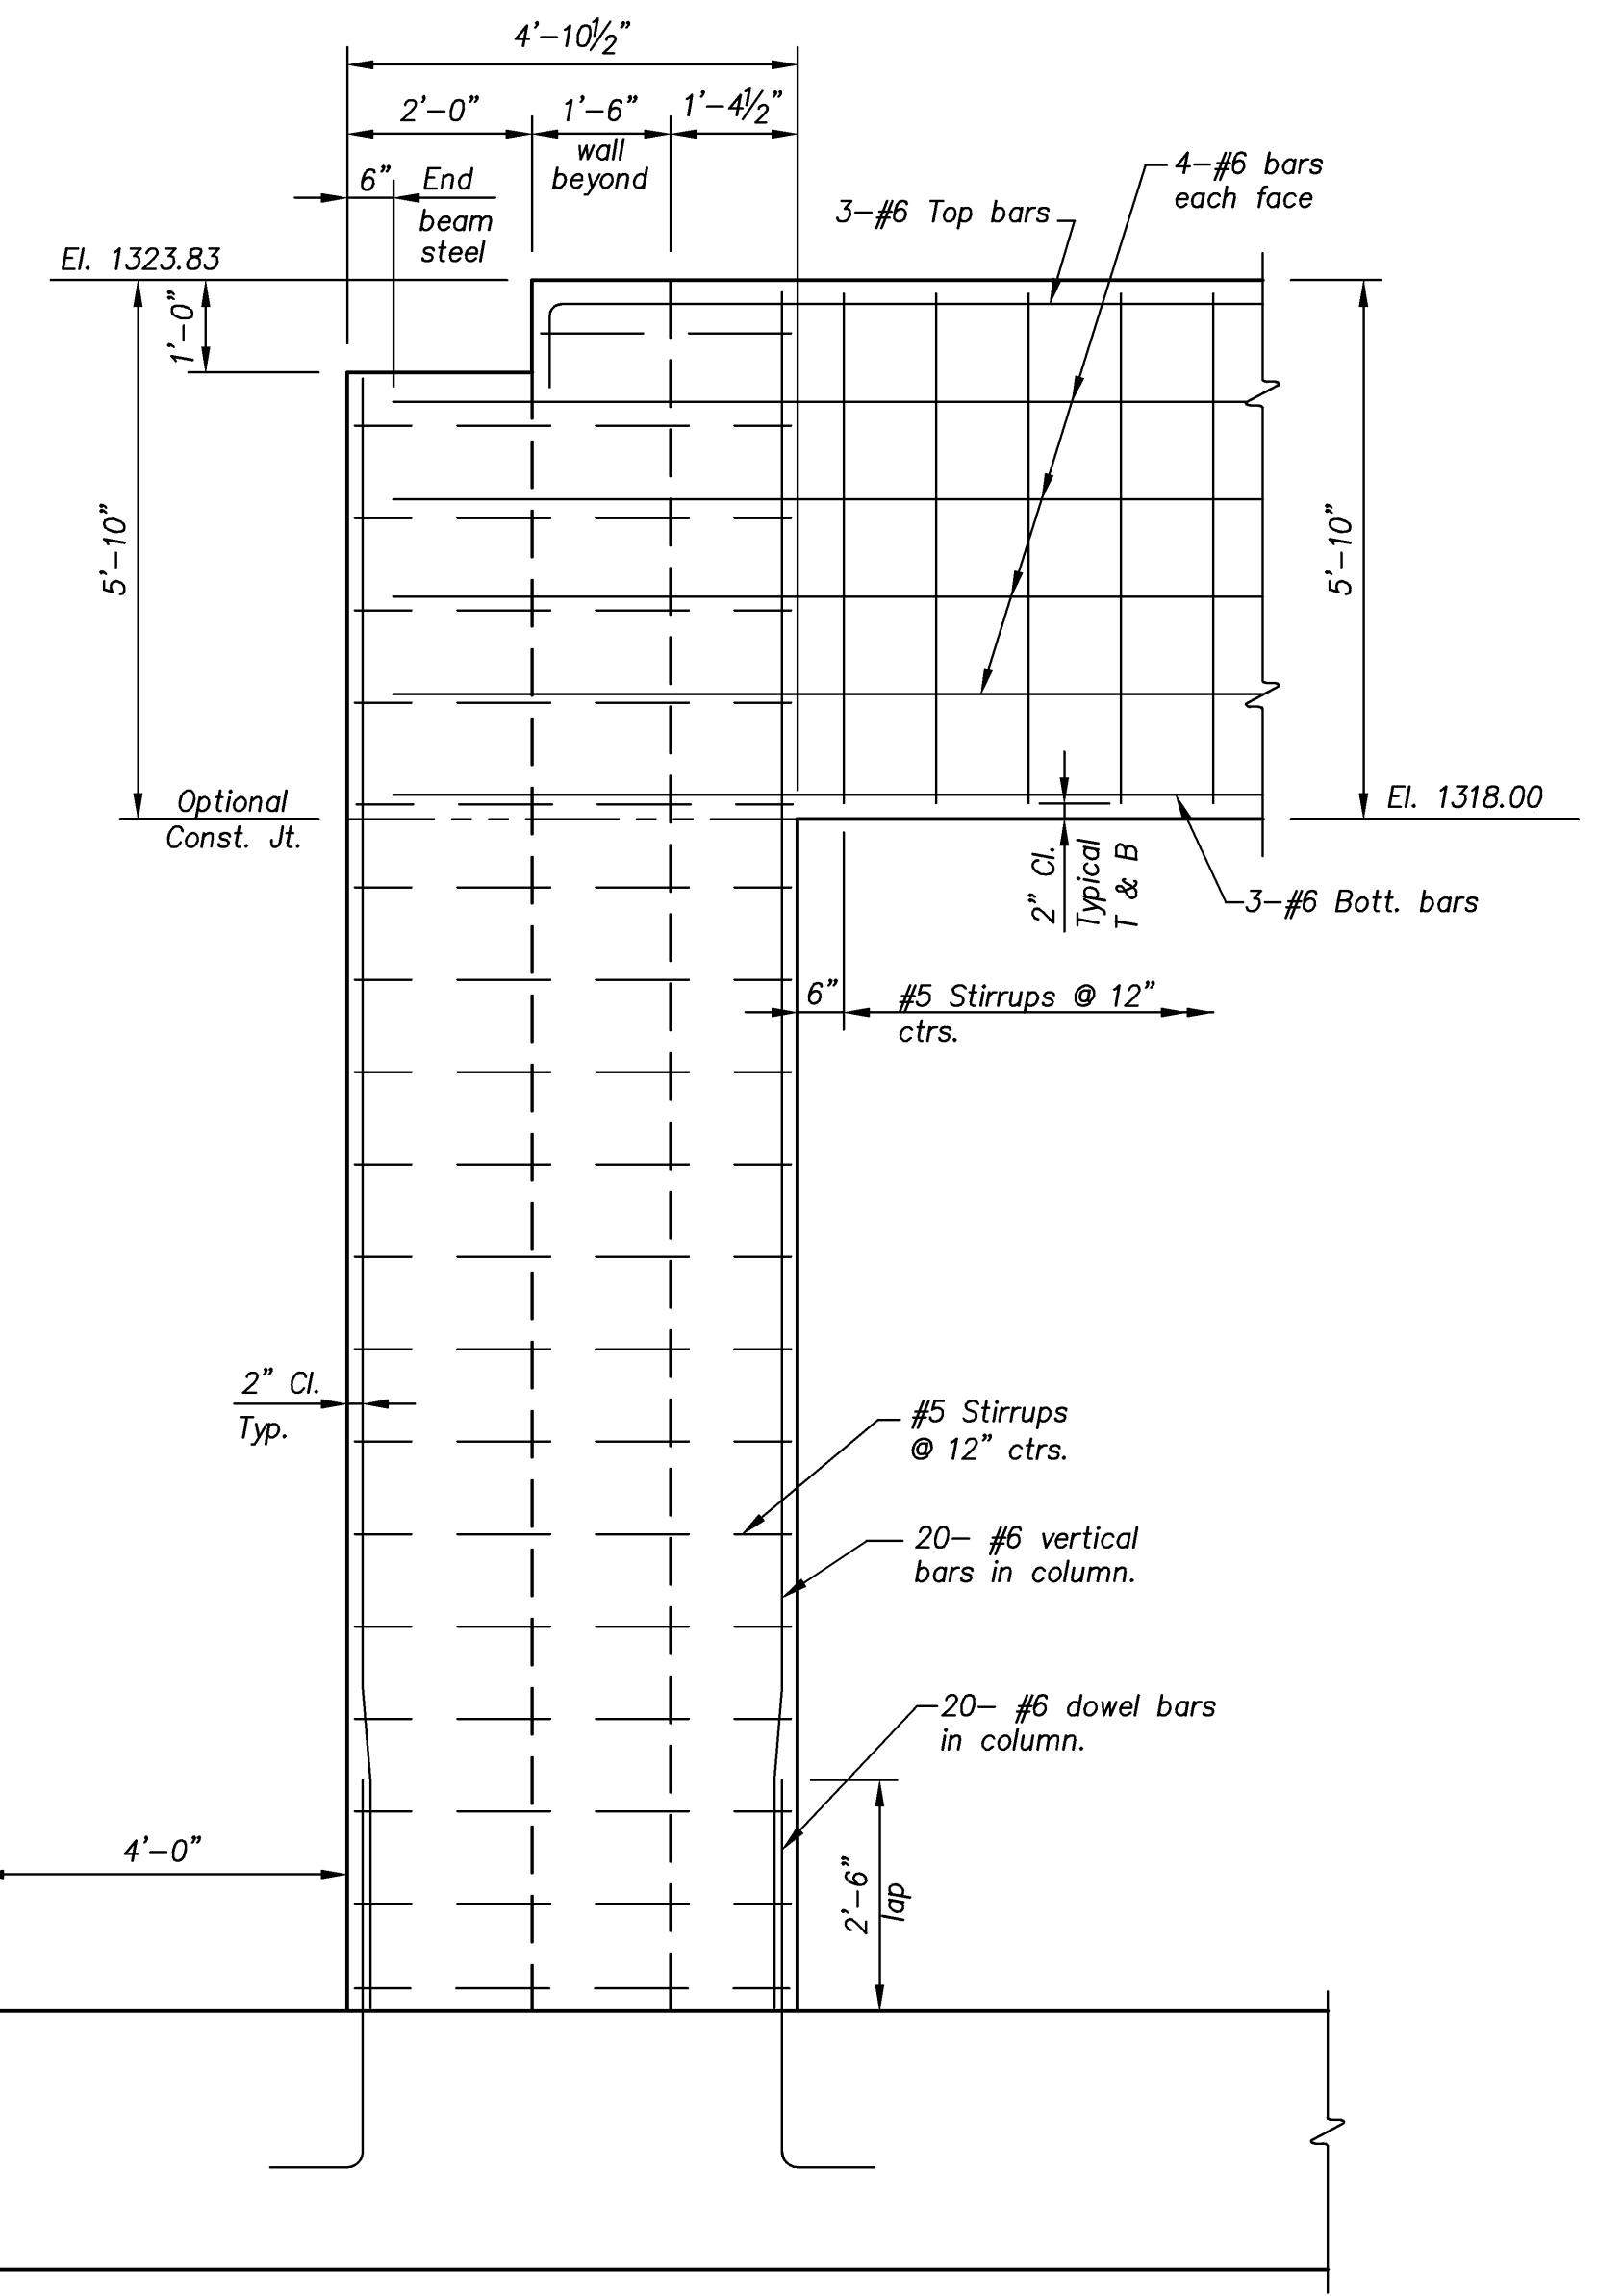


SECTION E  
1/2" = 1'-0" S13

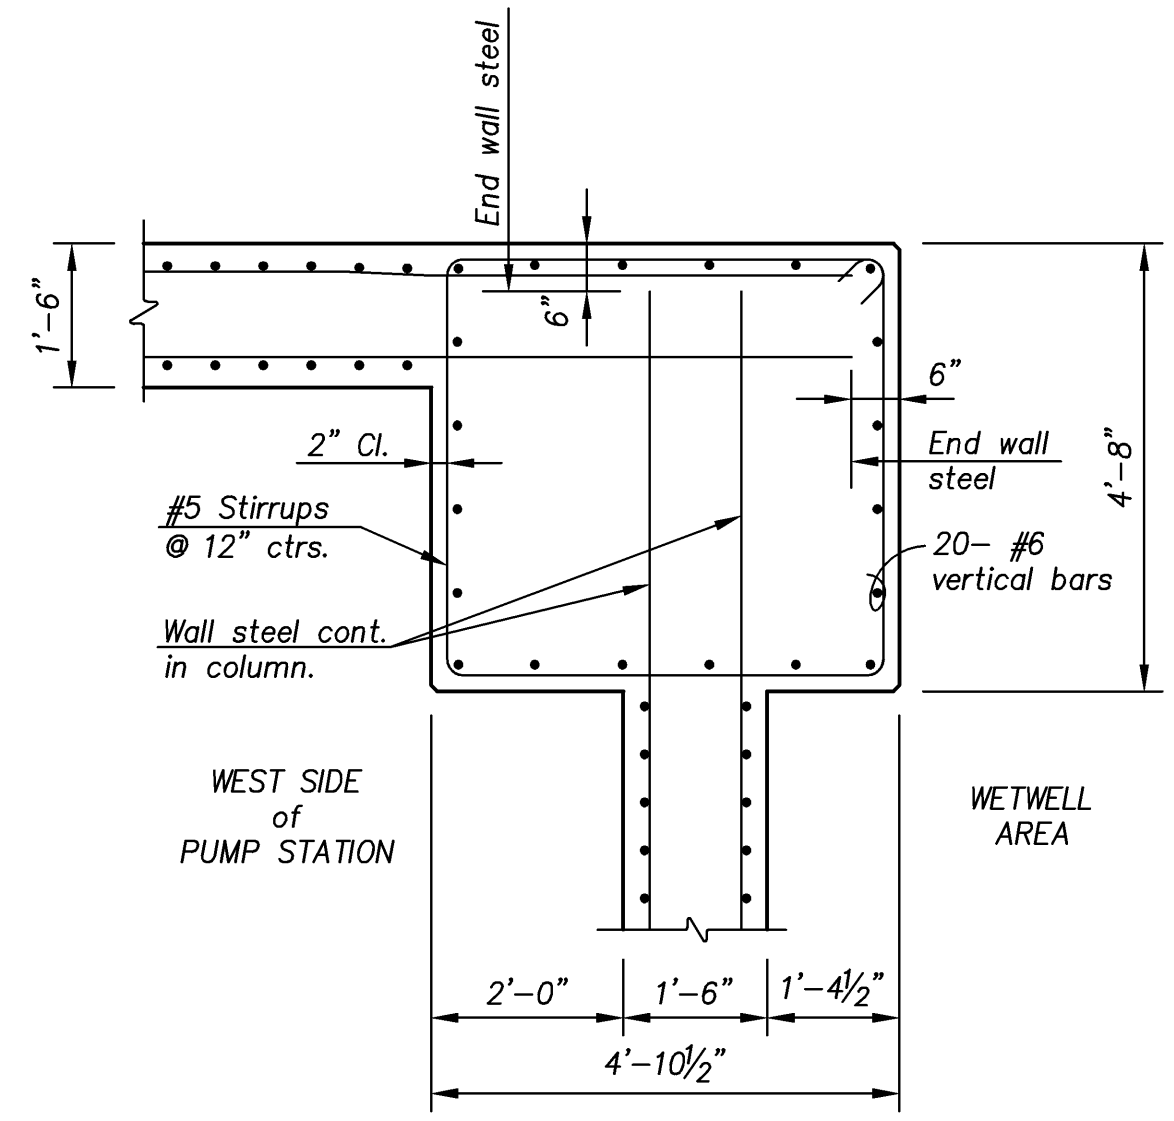


DETAIL 1  
1/2" = 1'-0" S13

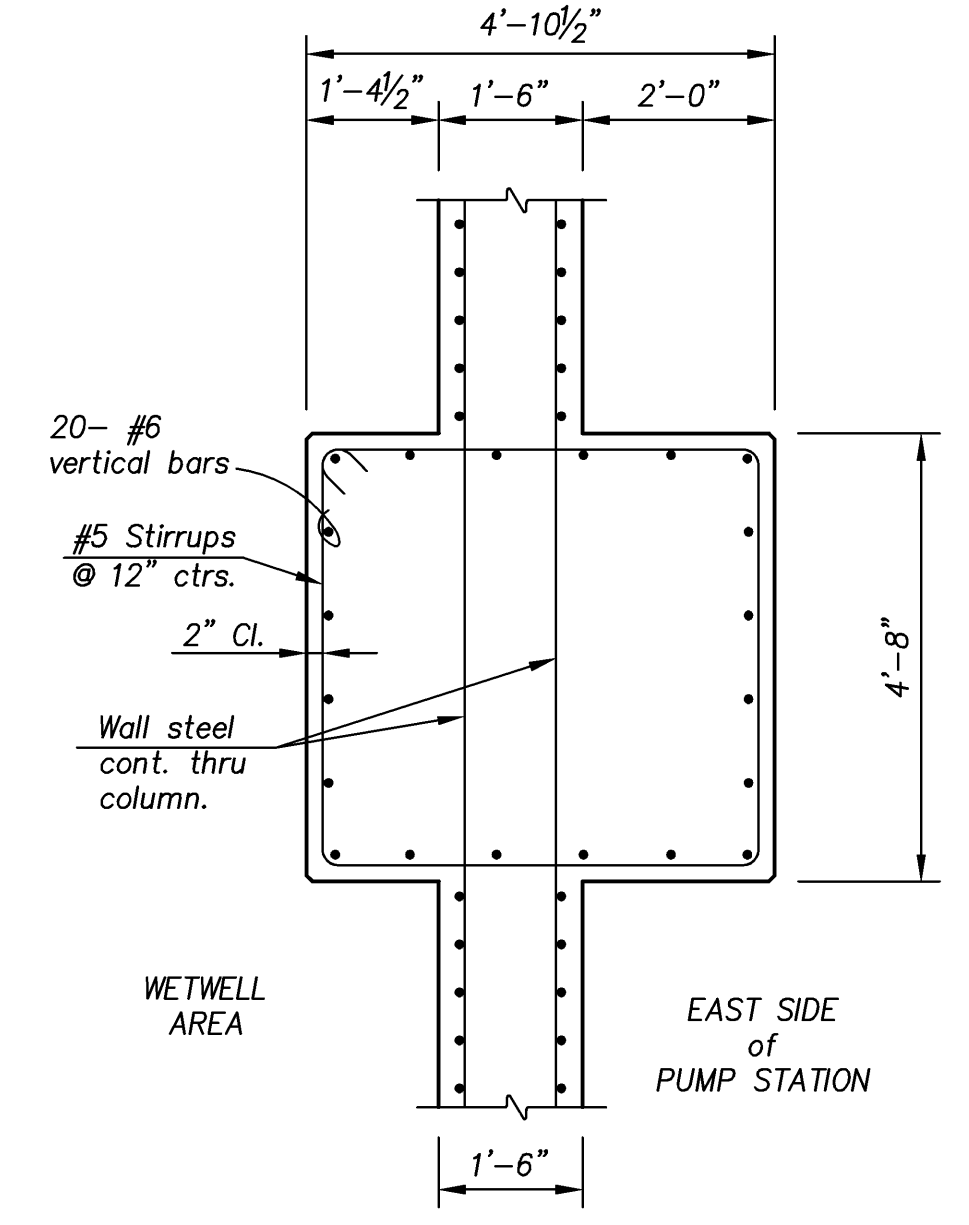

DETAIL 2  
1/2" = 1'-0" S13

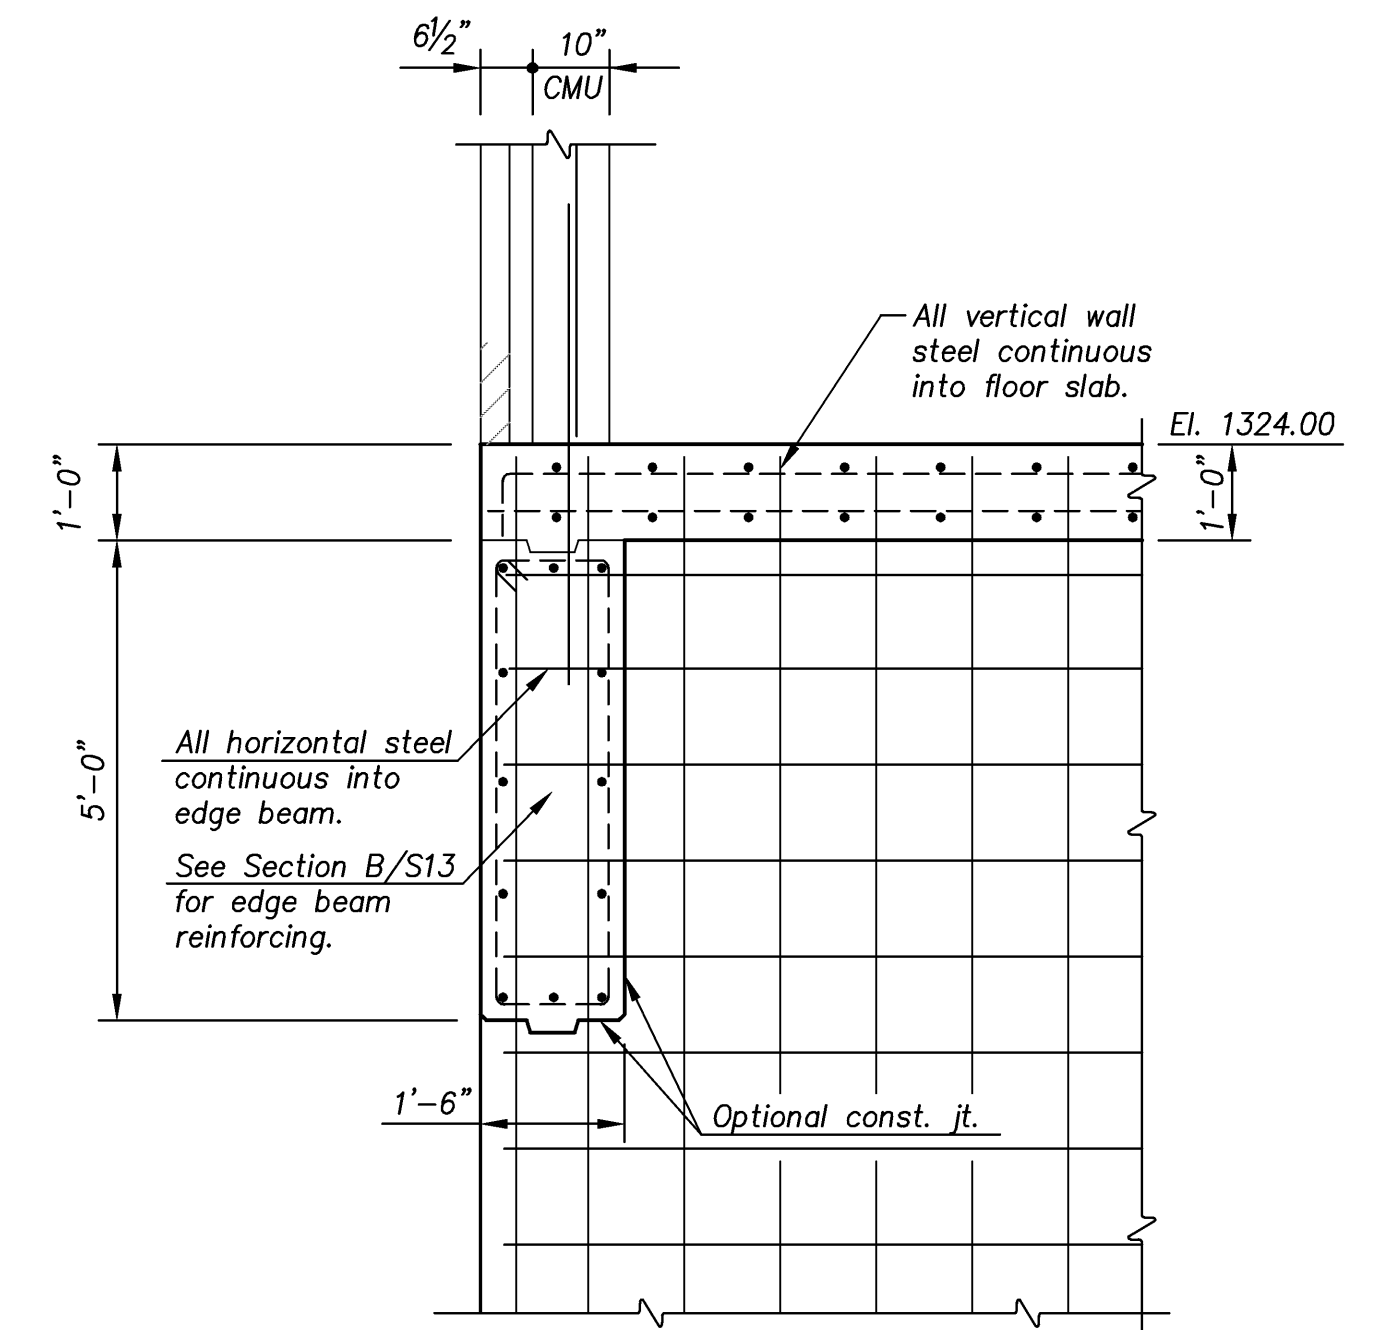

SECTION G  
1/2" = 1'-0" S13

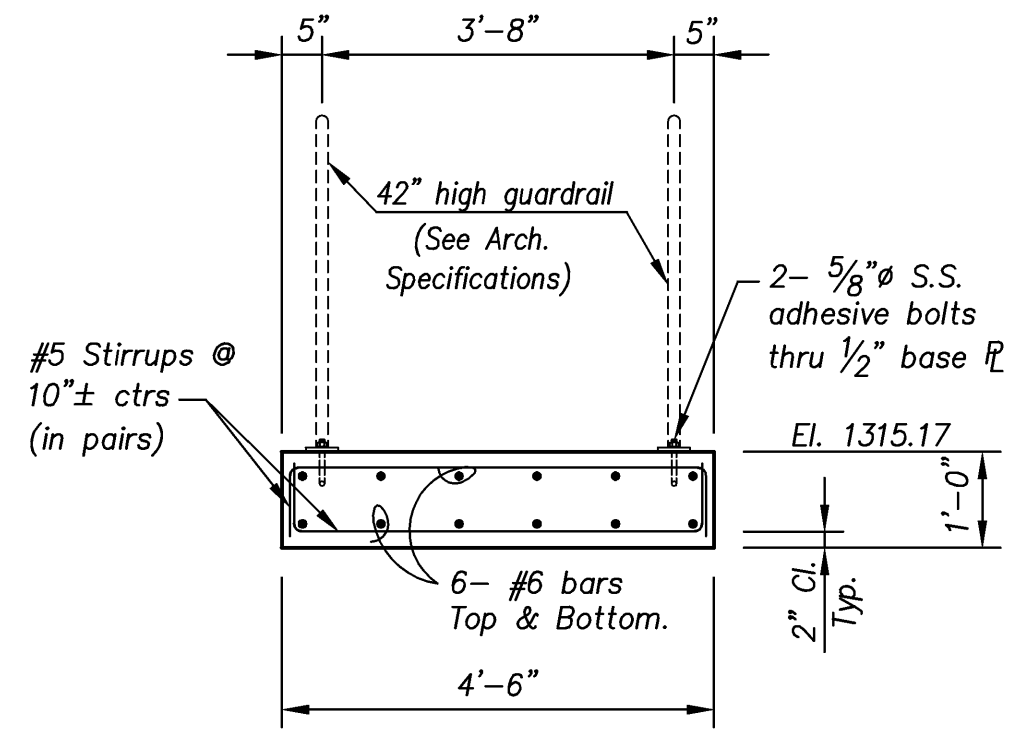

SECTION F  
1/2" = 1'-0" S13

CITY OF WICHITA, KANSAS		<b>CFS</b> Cook, Flatt & Strobel ENGINEERS, P. A.
PUMP STATION NO. 11		
STRUCTURAL		DESIGNED KMB SCALE As Shown
PUMP STATION		DATE 10-30-09
WALL & FLOOR SECTIONS		CHECKED HAP SHEET S13 OF S17

J:\2008Proj\08527\DWG\Structural\2.dwg S12-13 Cons. Sec. 11/10/2009 - 1:53pm lpham